
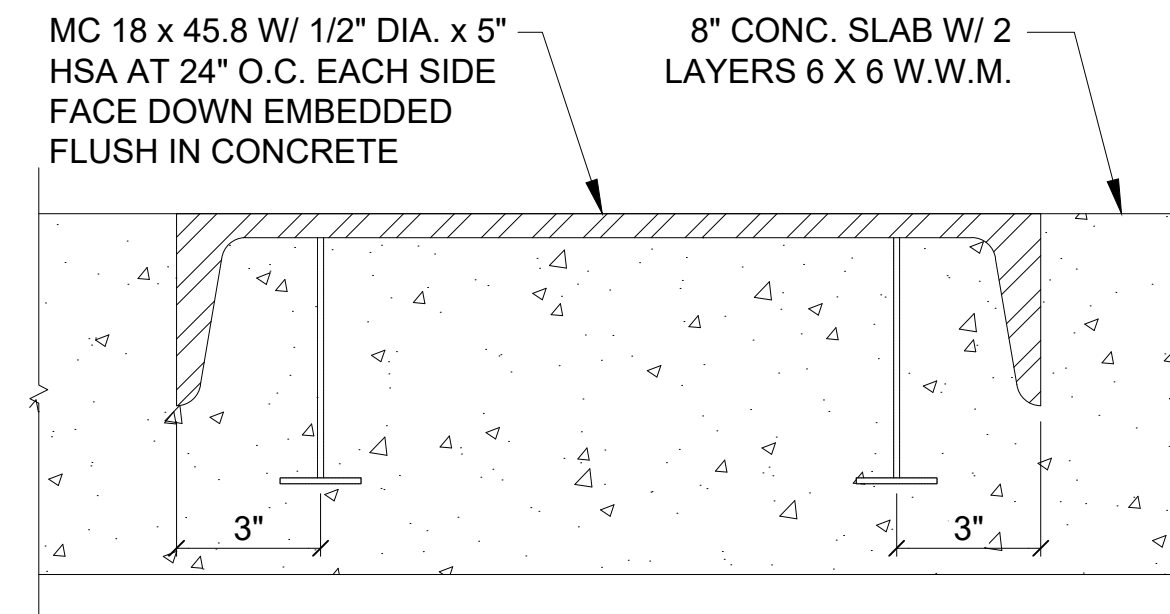


NOTE: PLAN ORIENTATION MODIFIED TO BEST SHOW TRASH COMPACTOR ON SHEET

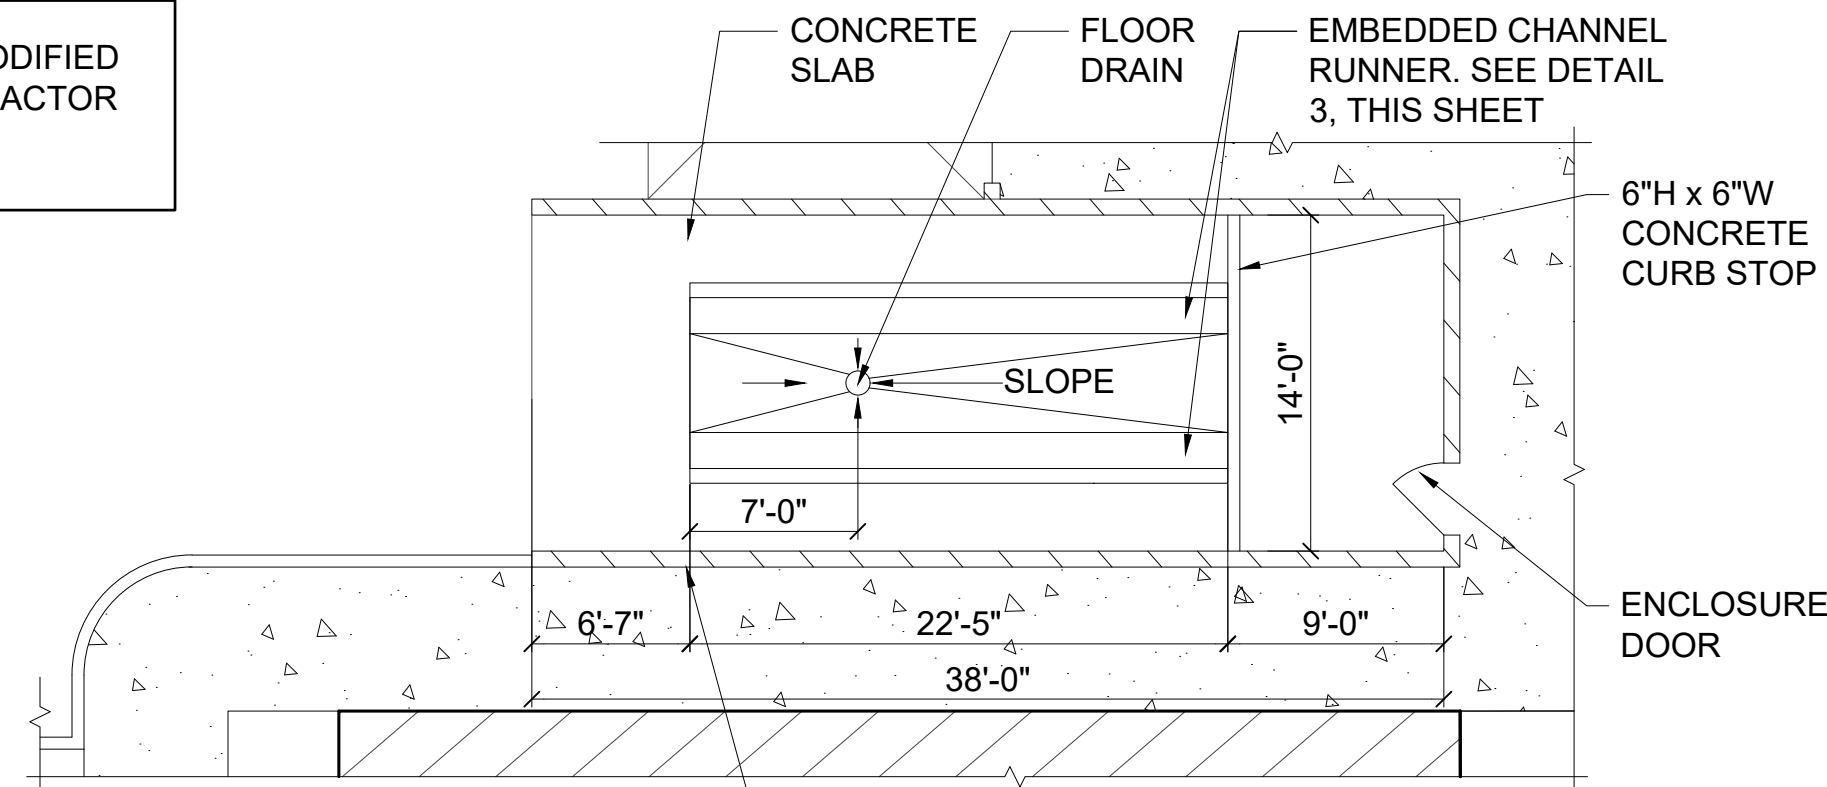


	UNITS (SPECIALIZED & MINIMAL CARE)	NON-RESIDENTIAL AREAS
BUILDING 1	78	30,105
BUILDING 2	10	2,017
TOTAL	88	32,122

	UNITS (SPECIALIZED & MINIMAL CARE)	NON-RESIDENTIAL AREAS	REQUIRED NUMBER OF REFUSE ENCLOSURES*
1 ENCLOSURE FOR FIRST 10,000 S.F. OF NON-RESIDENTIAL AREA AND FIRST 10 UNITS*	10	10,000	1
1 ENCLOSURE FOR EACH ADDITIONAL 20 UNITS*	78		4 (78 / 20 = 3.9)
1 ENCLOSURE FOR EACH 20,000 S.F. OF NON-RESIDENTIAL AREA*		22,122	2 (22,122 / 20,000 = 1.1)
TOTAL	88	32,122	7


* PER TABLE 2-1.311.B.

REQUIRED	7 ENCLOSURES	4 CU YDS PER ENCLOSURE	28 CU YDS OVERALL CAPACITY REQUIRED
----------	-----------------	---------------------------	---

PROPOSED	COMPACTOR: ONE (1) TOTAL CAPACITY: 34 CU YDS MODEL: RJ-250SC BY RAMJET OR APPROVED EQUIVALENT		
----------	---	--	--

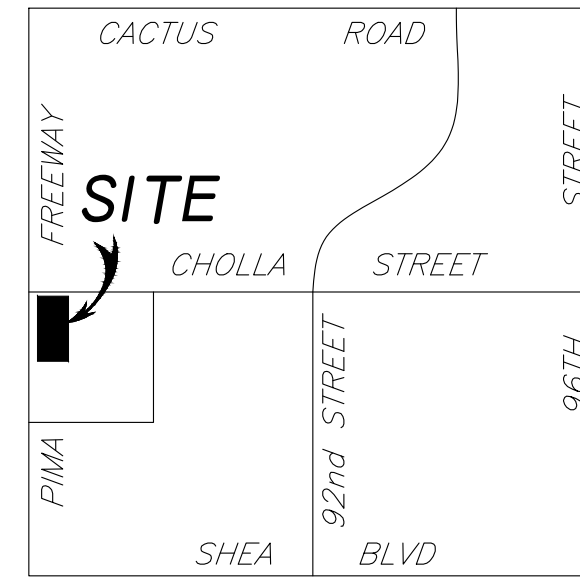

VICINITY MAP
N.T.S.


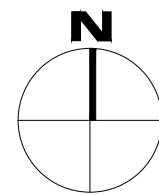


2 TRASH COMPACTOR PLAN

scale: 1"= 40'



3 CHANNEL RUNNER INSERT

scale: 3"= 1'-0"

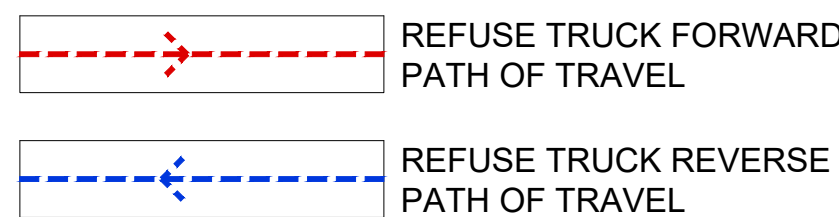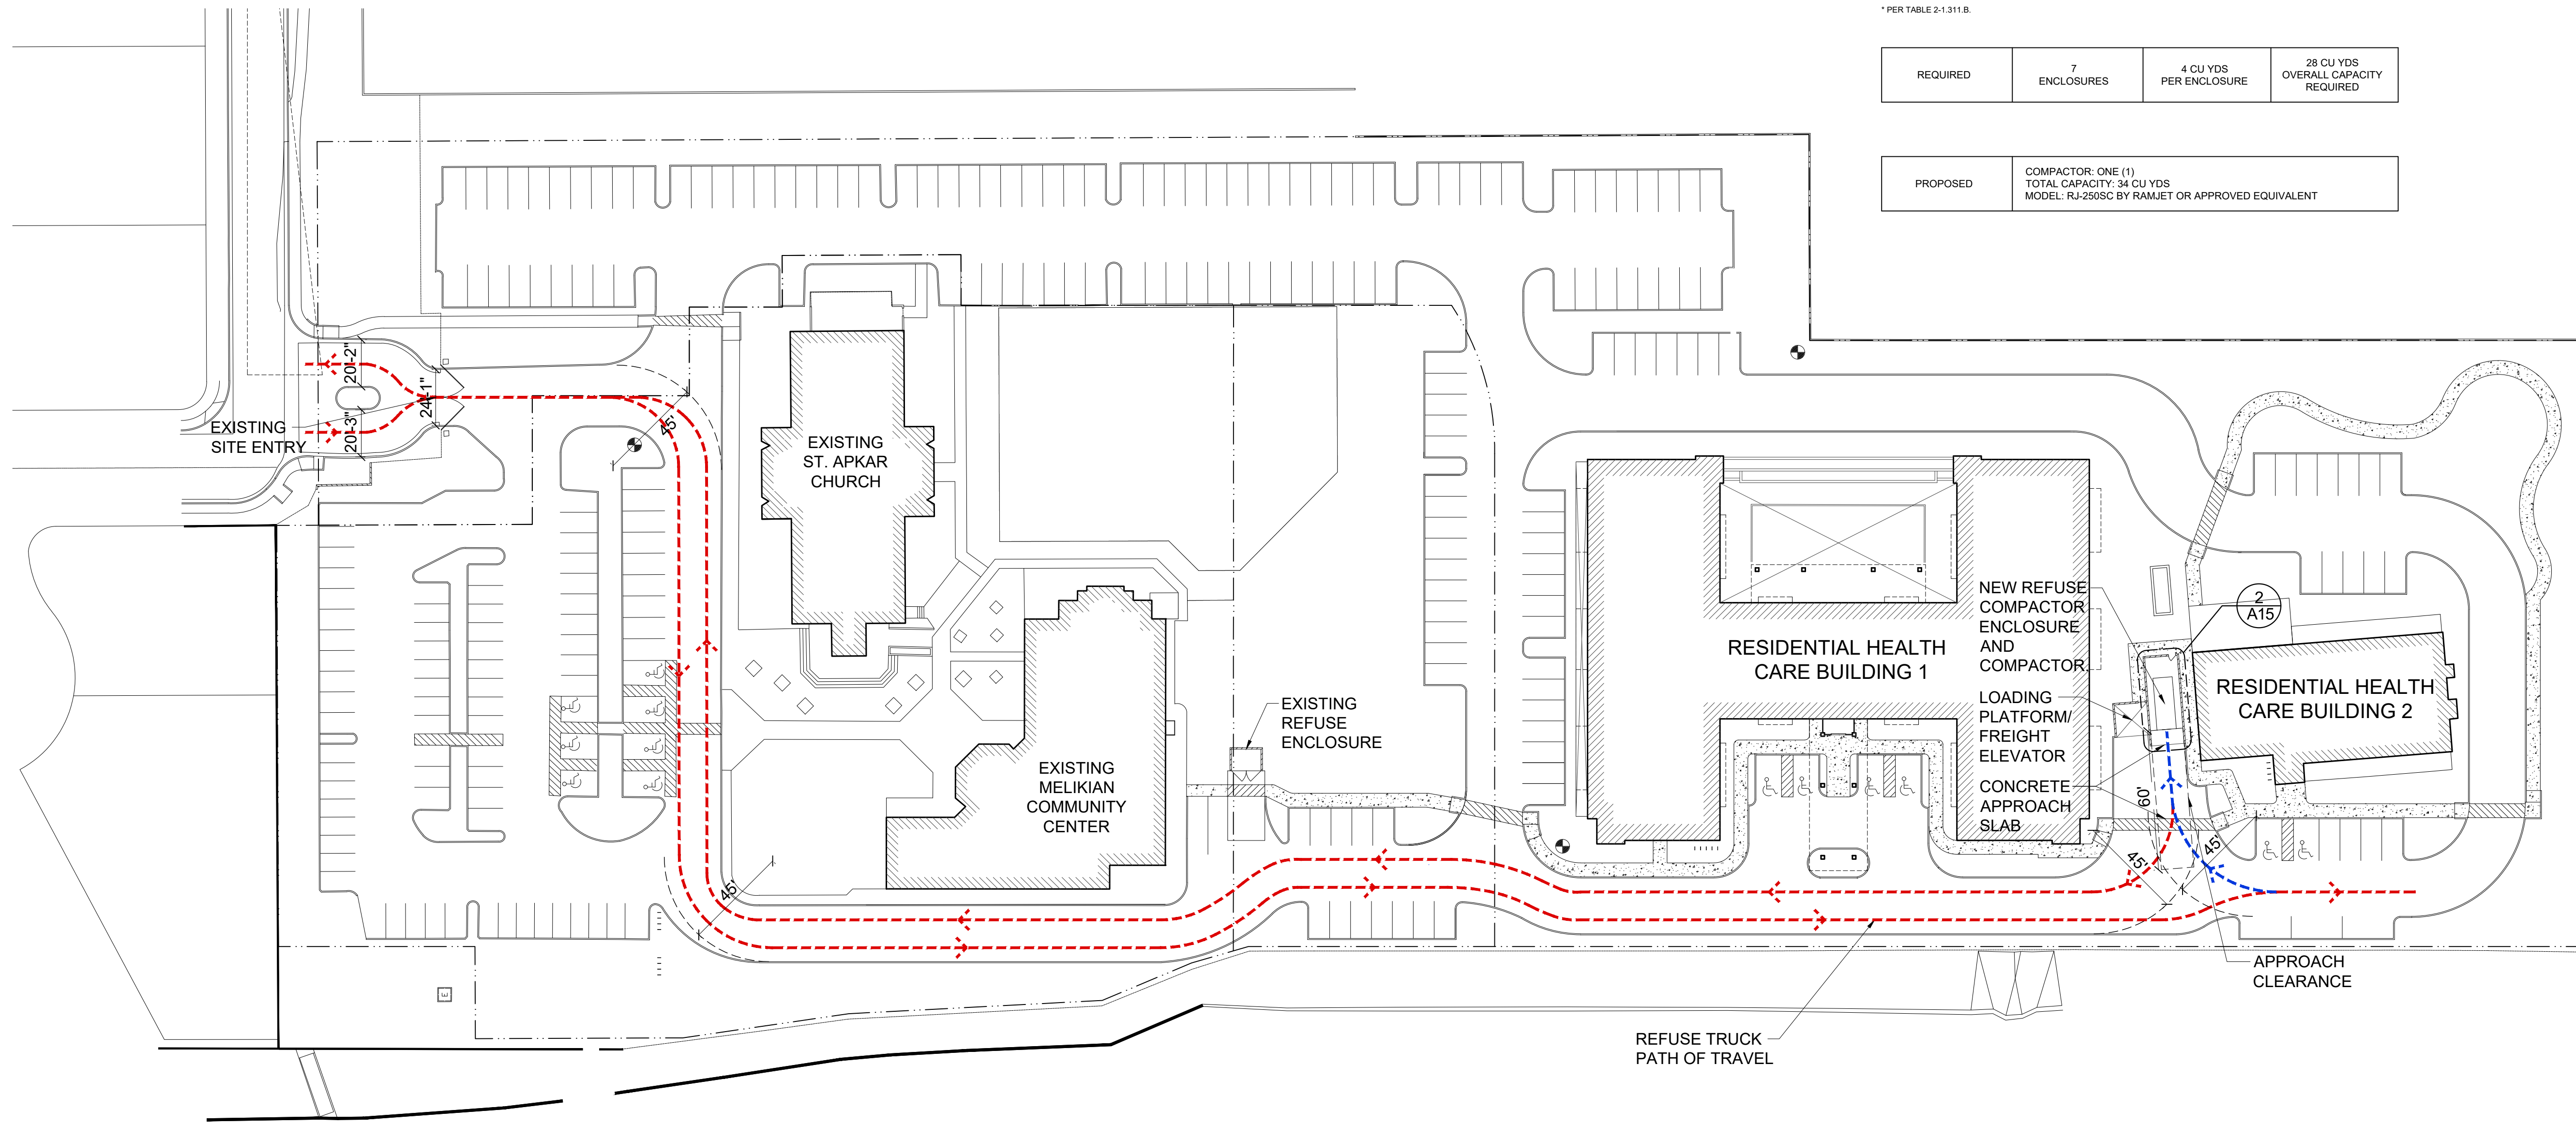

1 REFUSE PLAN


scale: 1"= 40'

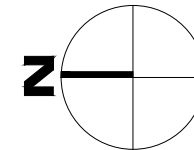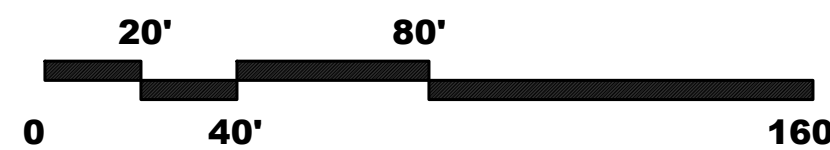

MEGERDICHIAN
SENIOR CENTER
8849 E. CHOLLA ST.
SCOTTSDALE, AZ 85260

PRE-CONSTRUCTION PHASE	
NO. ISSUED FOR:	DATE
REZONING & C.U.P.	12-13-2018
REZONING & C.U.P. 2nd Review	10-06-2020
REZONING & C.U.P. 3rd Review	12-09-2020

CONSTRUCTION PHASE	
REV. / BULLETIN #	DATE

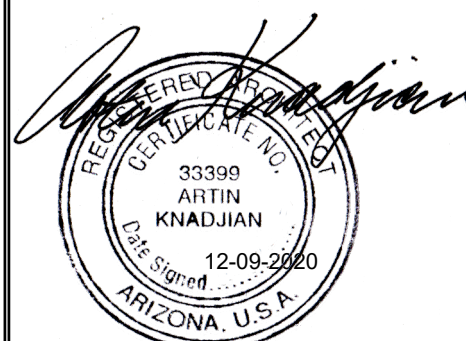

SHEET TITLE

REFUSE PLAN

SCALE: 1" = 40'
DATE: 12/09/2020
JOB NUMBER: 1727-00

A15