


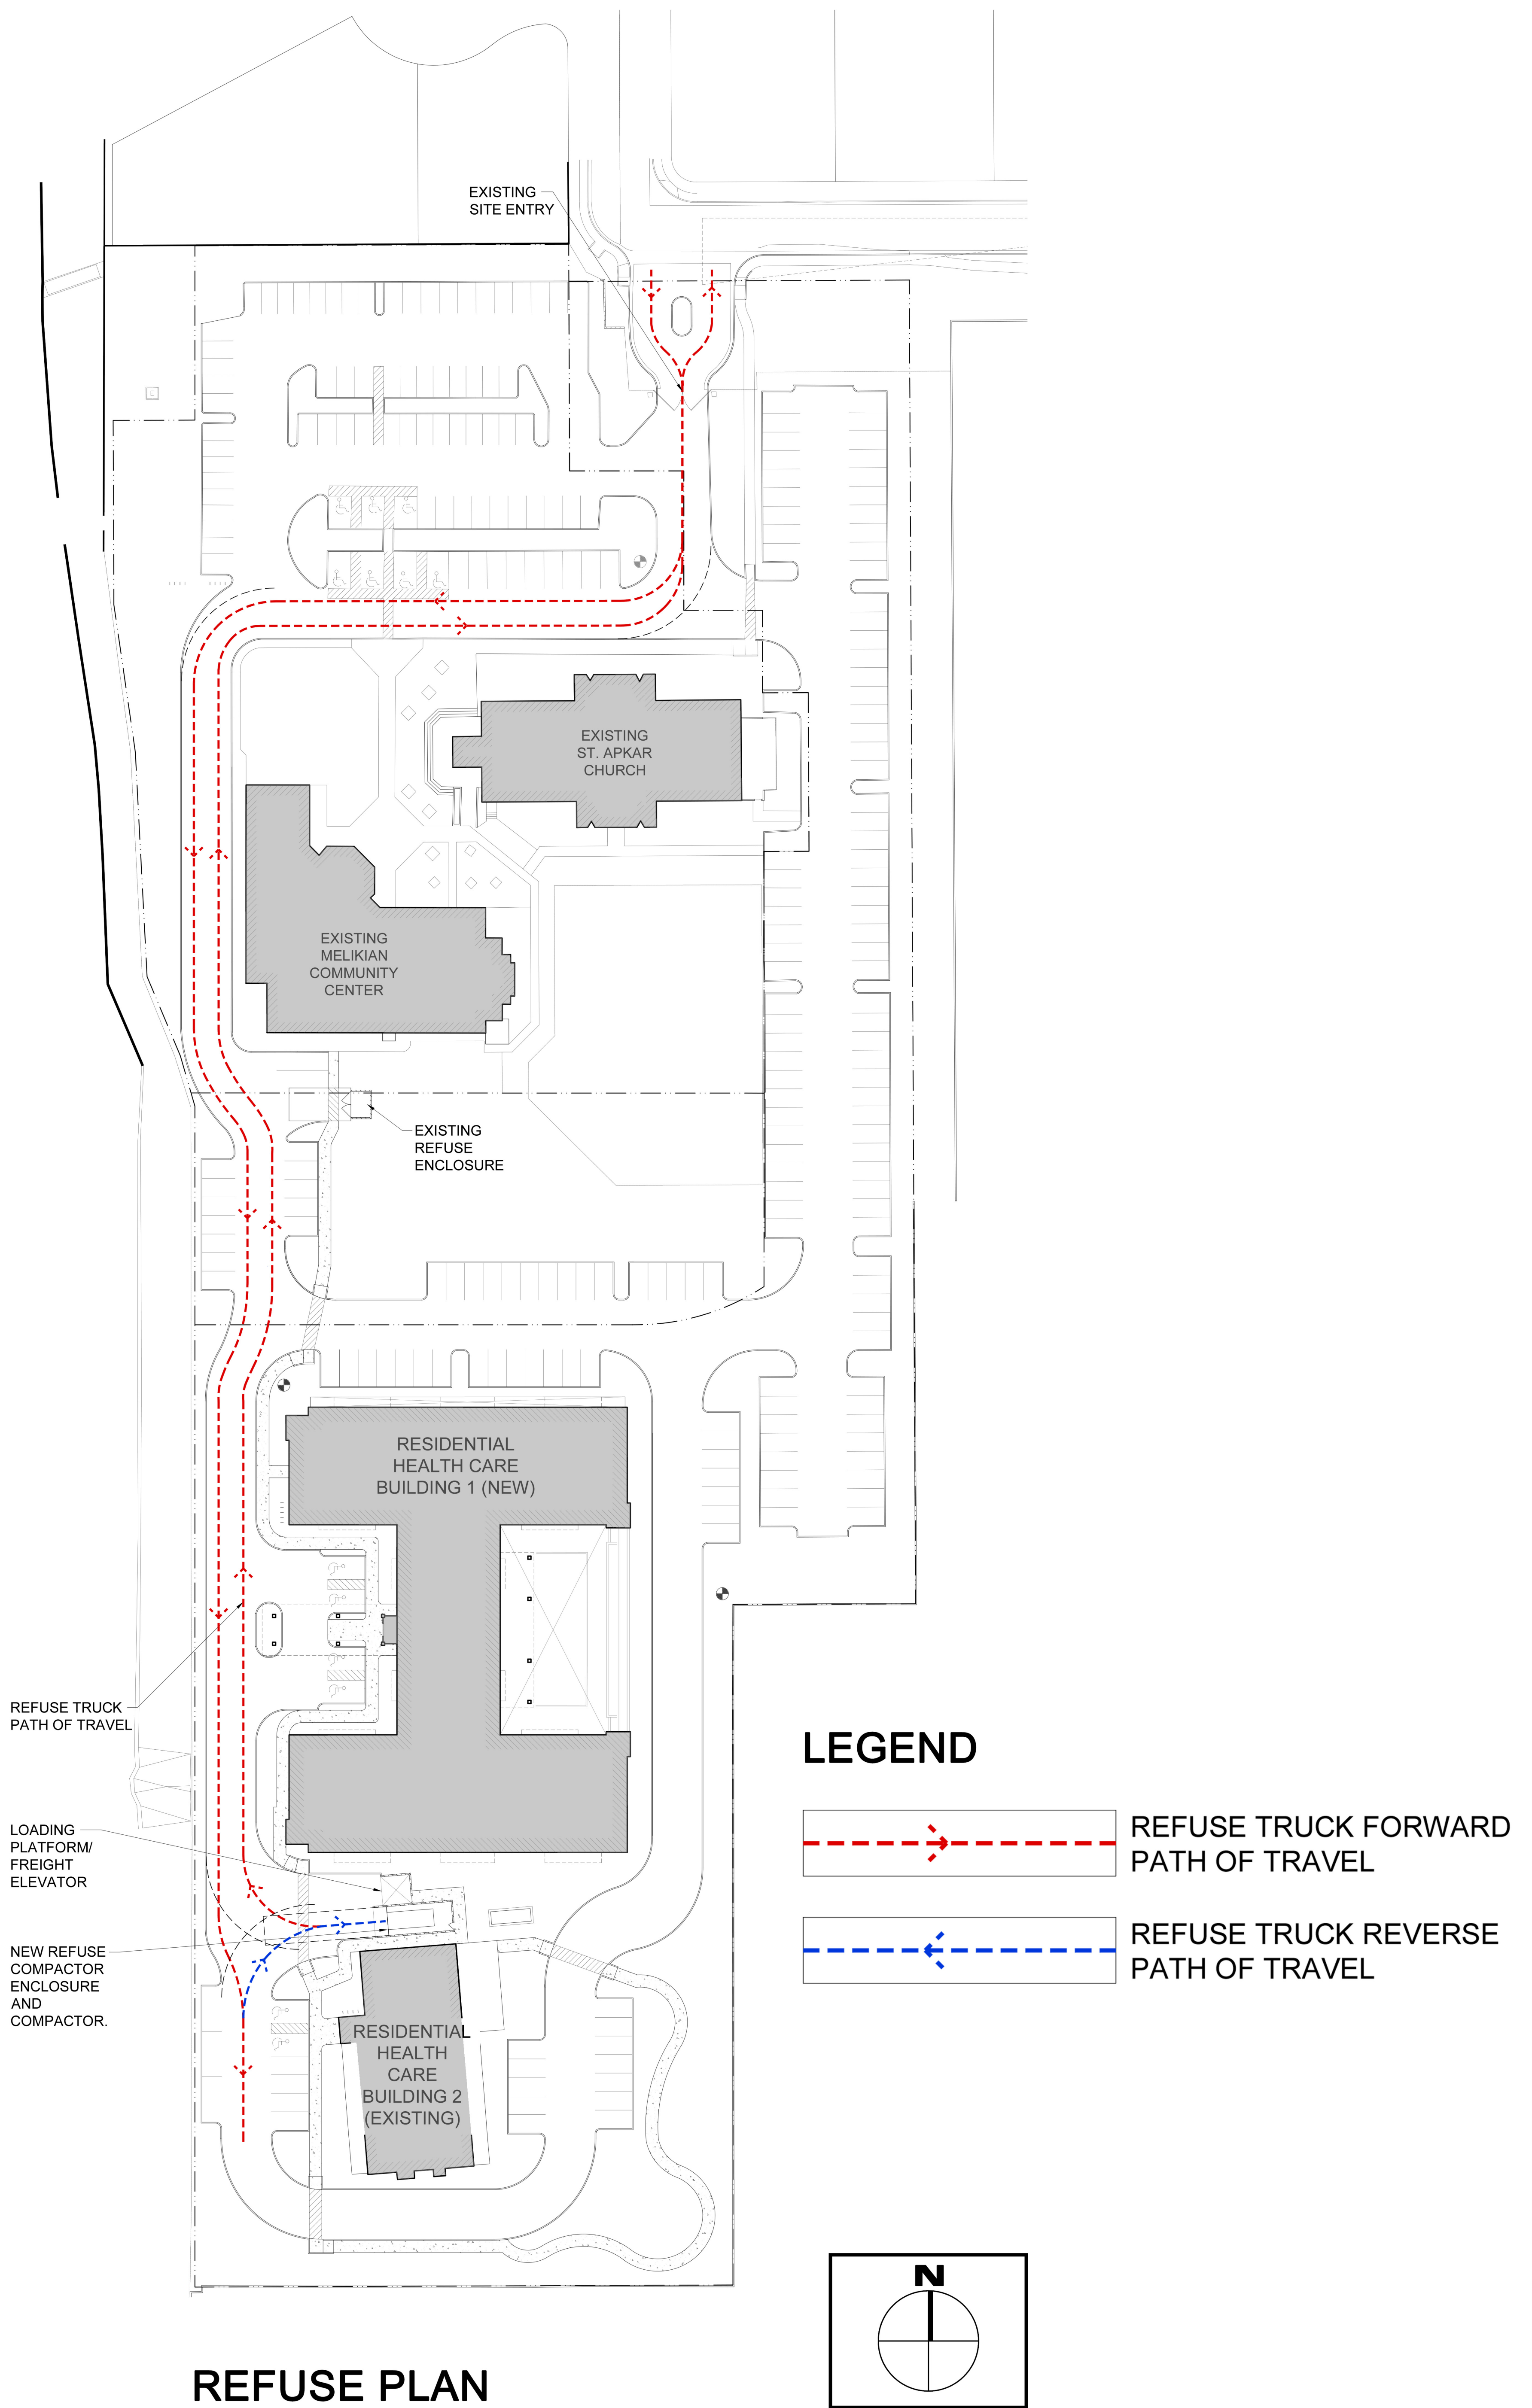

REFUSE PLAN