
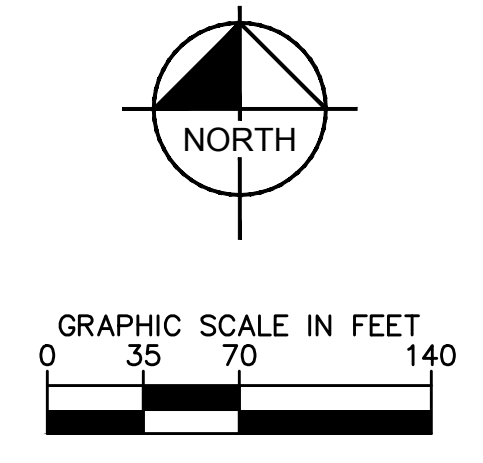


K:\EAV\_Civil\281245004 - Sonoran Sky\CADD\Preliminary\Plot\NAOS Plot\45004NPL.dwg  
 XREFS: 450041B-NP\_45004NAOS\_45004BEN-PP\_45004NAOS\_45004NAOS  
 OF AND W/PERMITS RELIANCE ON THIS DOCUMENT WITHOUT WRITTEN AUTHORIZATION AND ASSUMPTION BY KIMLEY-HORN AND ASSOCIATES, INC. SHALL BE WITHOUT LIABILITY TO KIMLEY-HORN AND ASSOCIATES, INC.

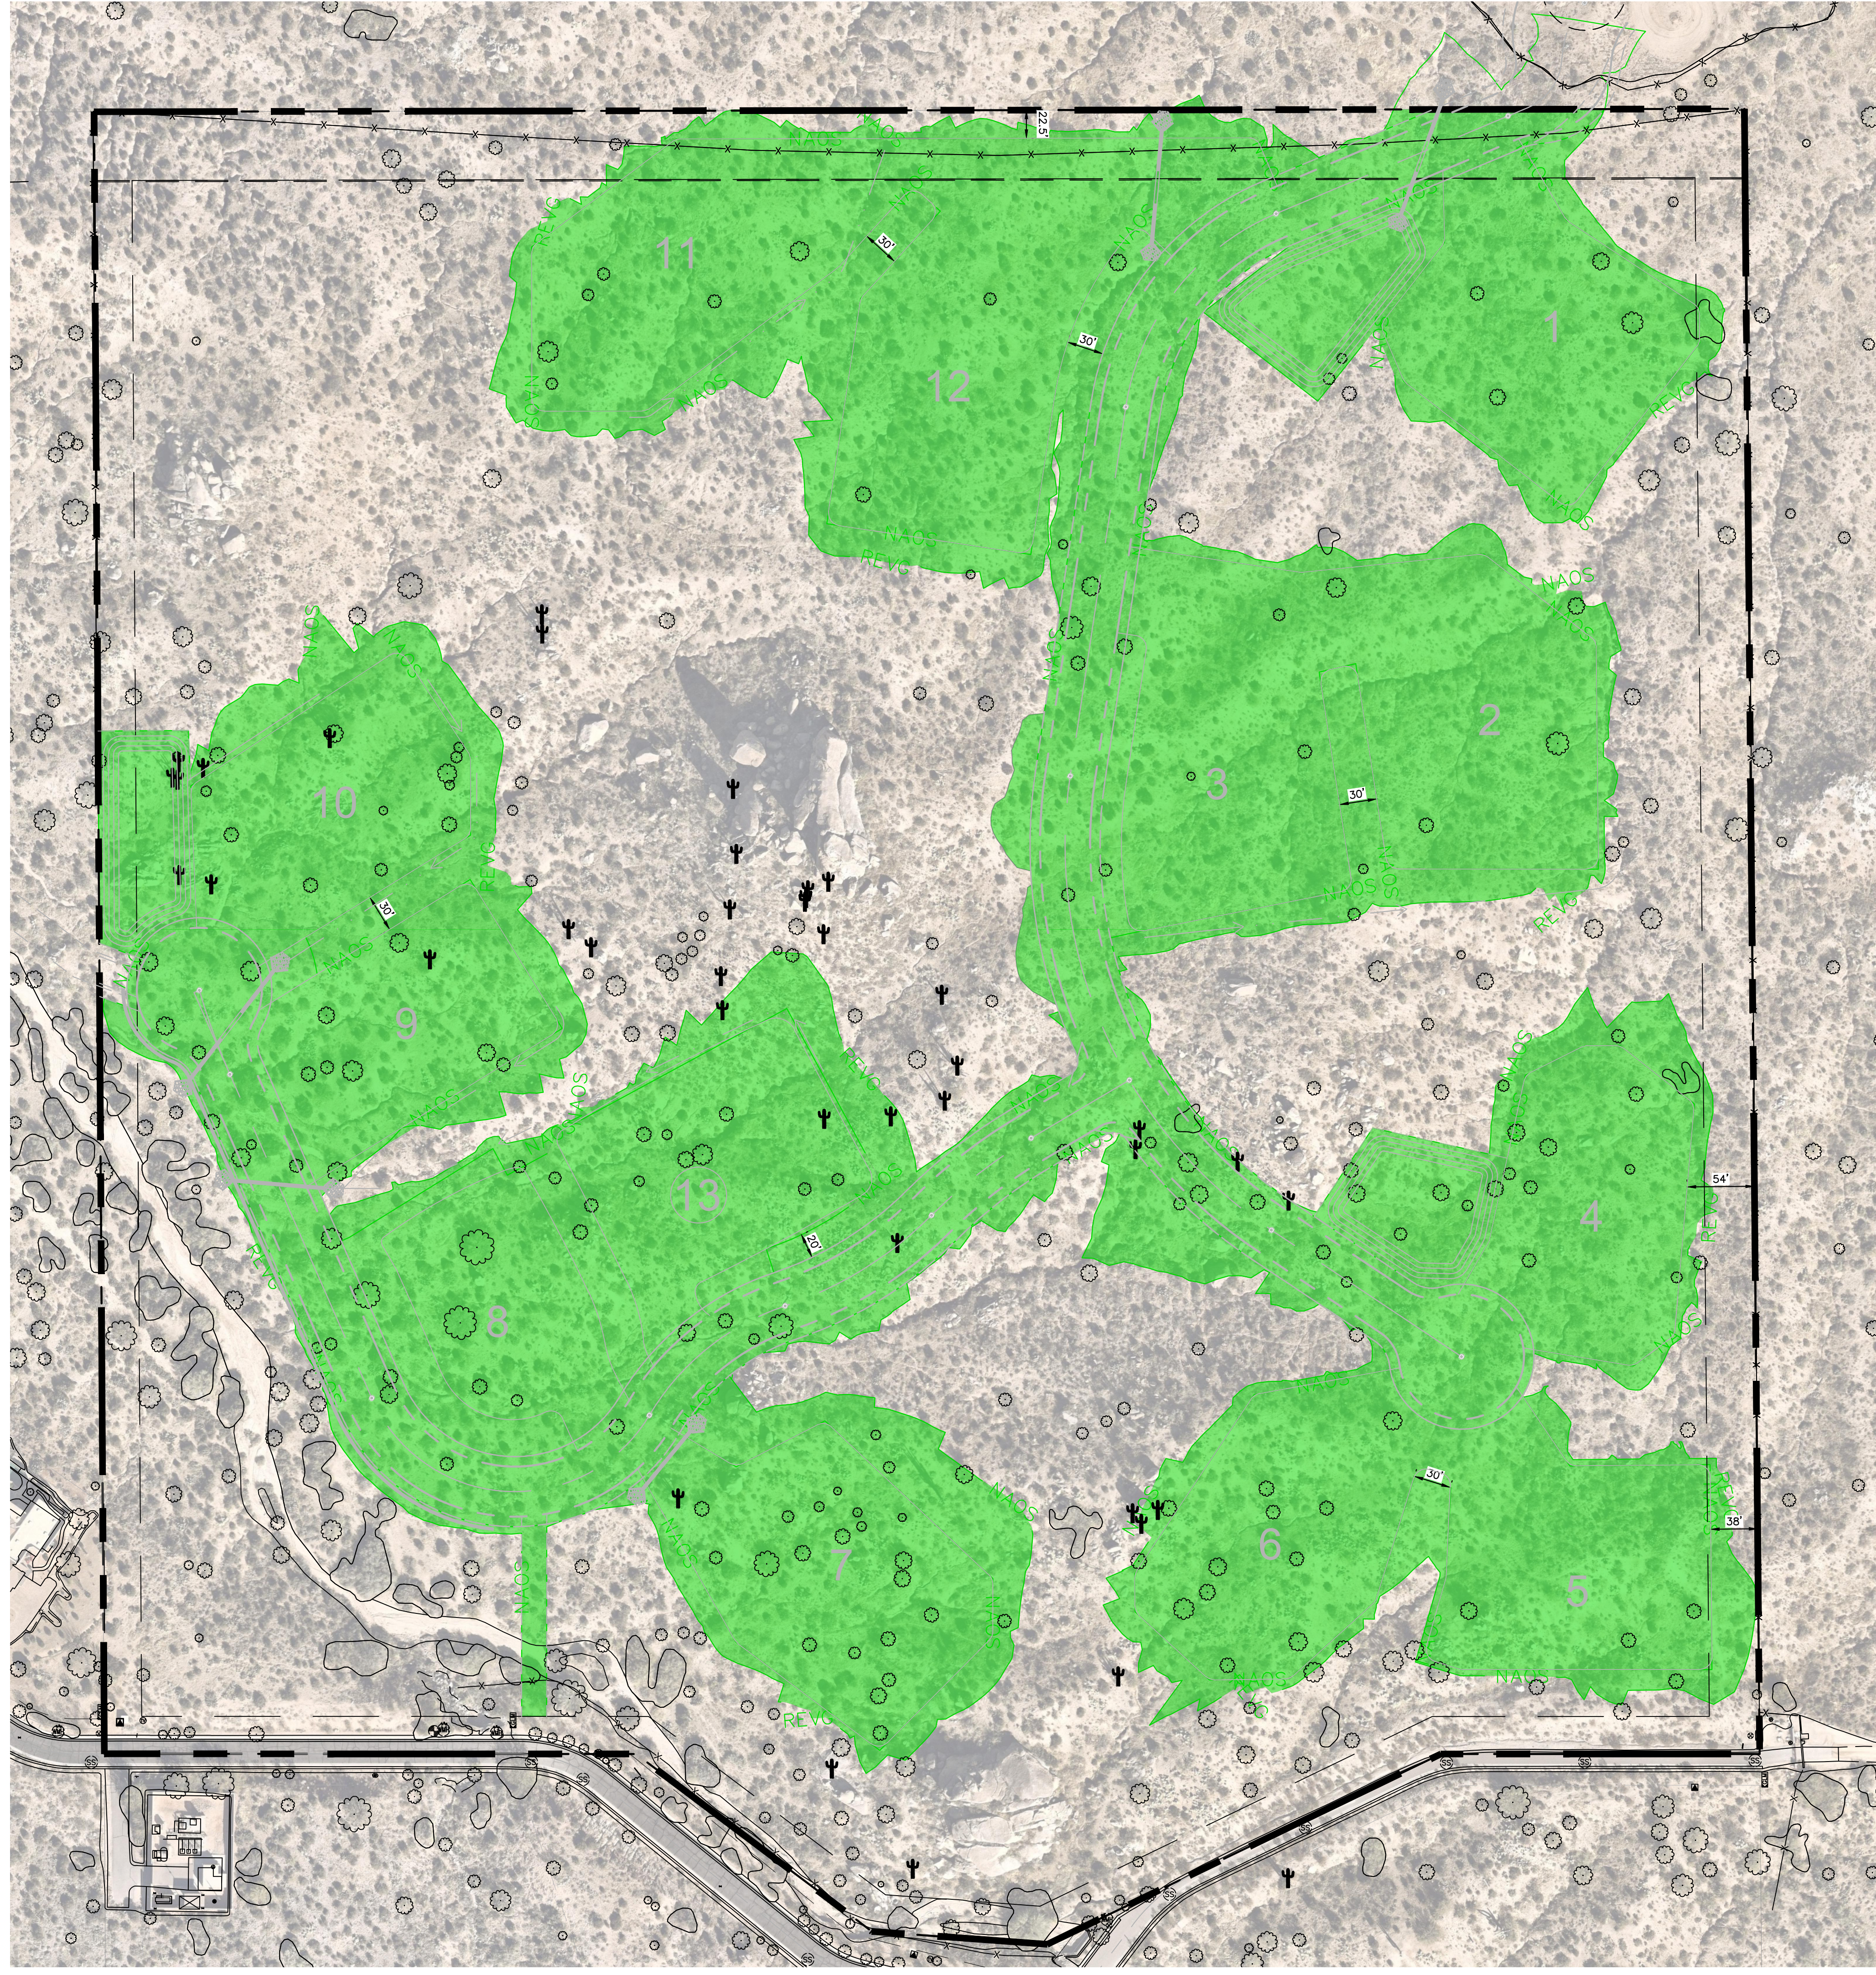

**LEGEND**

- DISTURBED/SALVAGE AREA
- NATIVE VEGETATION TO BE SALVAGED
- NATIVE VEGETATION TO REMAIN IN PLACE
- PROPERTY BOUNDARY

NOTE: PREVIOUS NATIVE PLANT INVENTORY TO BE UPDATED.

<p>SONORAN SKY  <b>NATIVE PLANT ANALYSIS</b>          SCOTTSDALE, ARIZONA</p>	<p><b>Kimley»Horn</b>          © 2021 KIMLEY-HORN AND ASSOCIATES, INC.          1001 W SOUTHERN AVE, SUITE 131          MESA, ARIZONA 85210 (480) 207-2666</p>
PROJECT NO. 191919000 DRAWING NAME NATIVE PLANT 01 of 01	SCALE (H): 1"=60' SCALE (V): NONE DESIGNED BY: ZJH DRAWN BY: KLS CHECKED BY: ZJH DATE: SEPT 2021
REVISION NO.	BY DATE APPR.