


**TODD+**  
**ASSOCIATES**

602-952-8280 / TODDASSOC.COM  
21-2031-00




**BELLA ALBA**  
1000 N. SCOTTSDALE RD SCOTTSDALE, ARIZONA  
DRB SUBMITTAL  
12-21-21

DETAILS

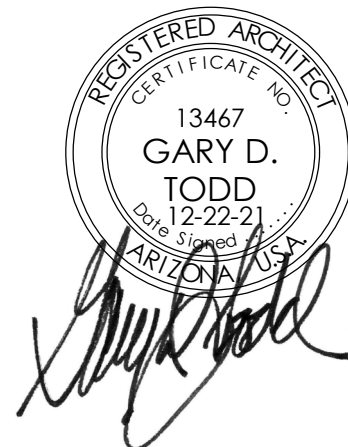


8.1

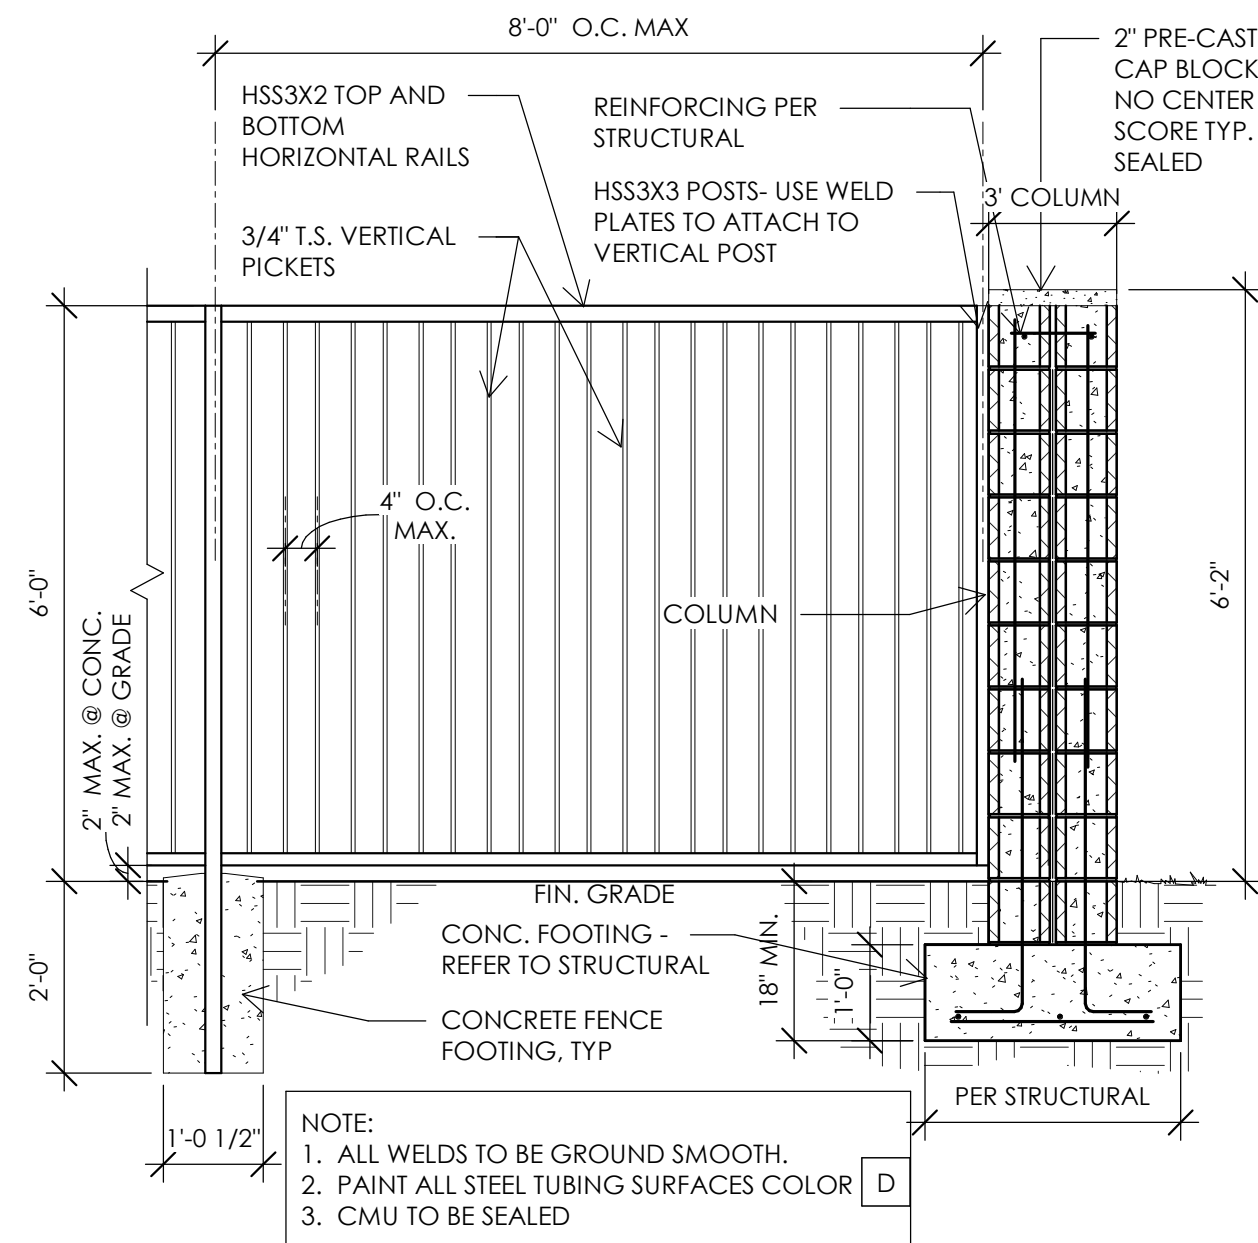


FENCE AND COLUMN

1/2" = 1'-0"

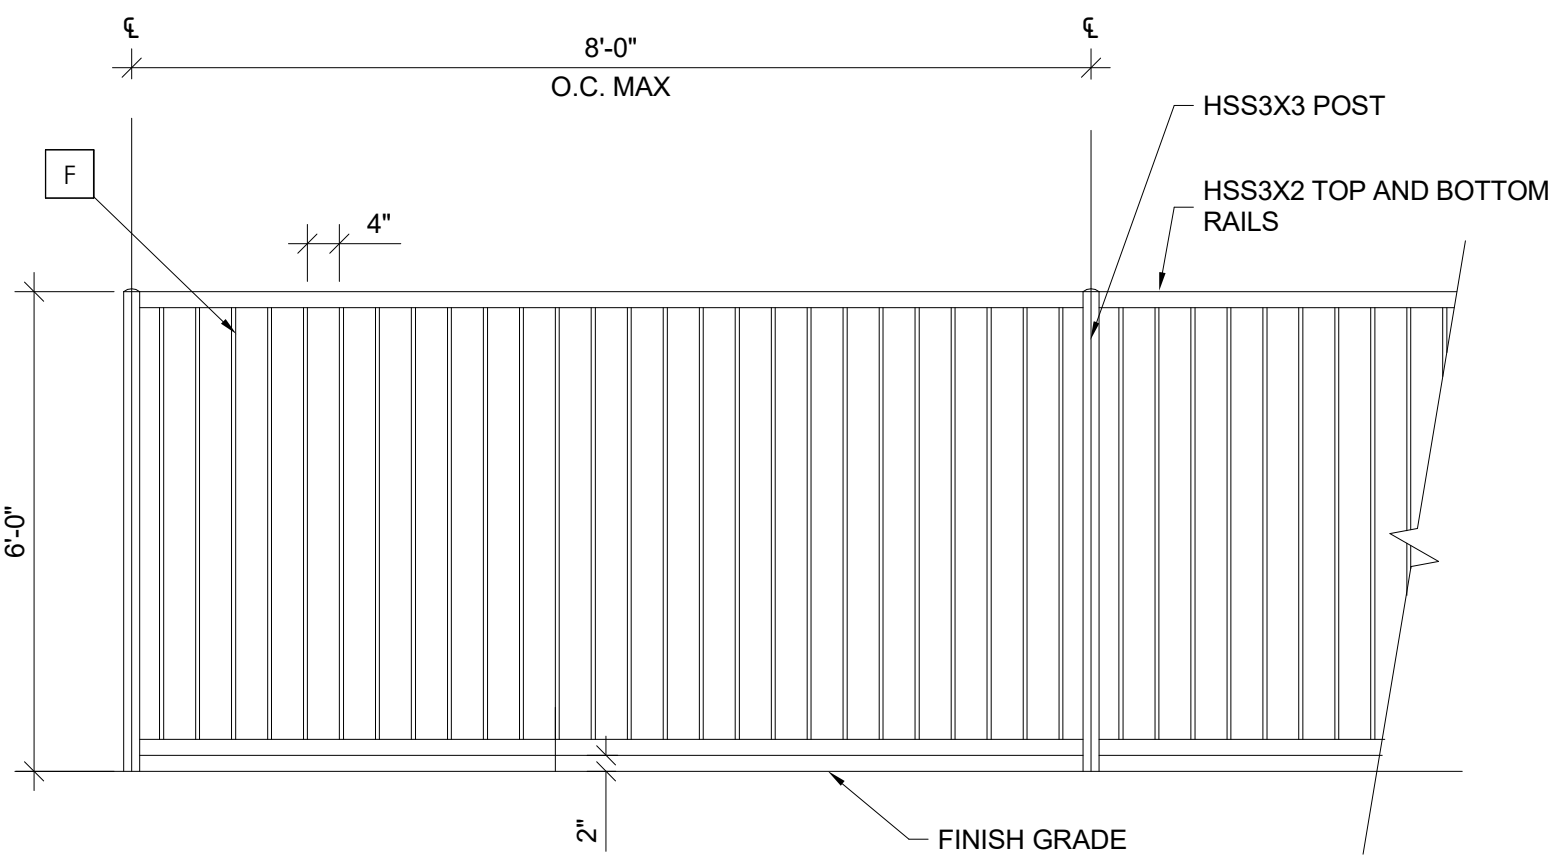


6' FULL VIEW FENCE

1/2" = 1'-0"

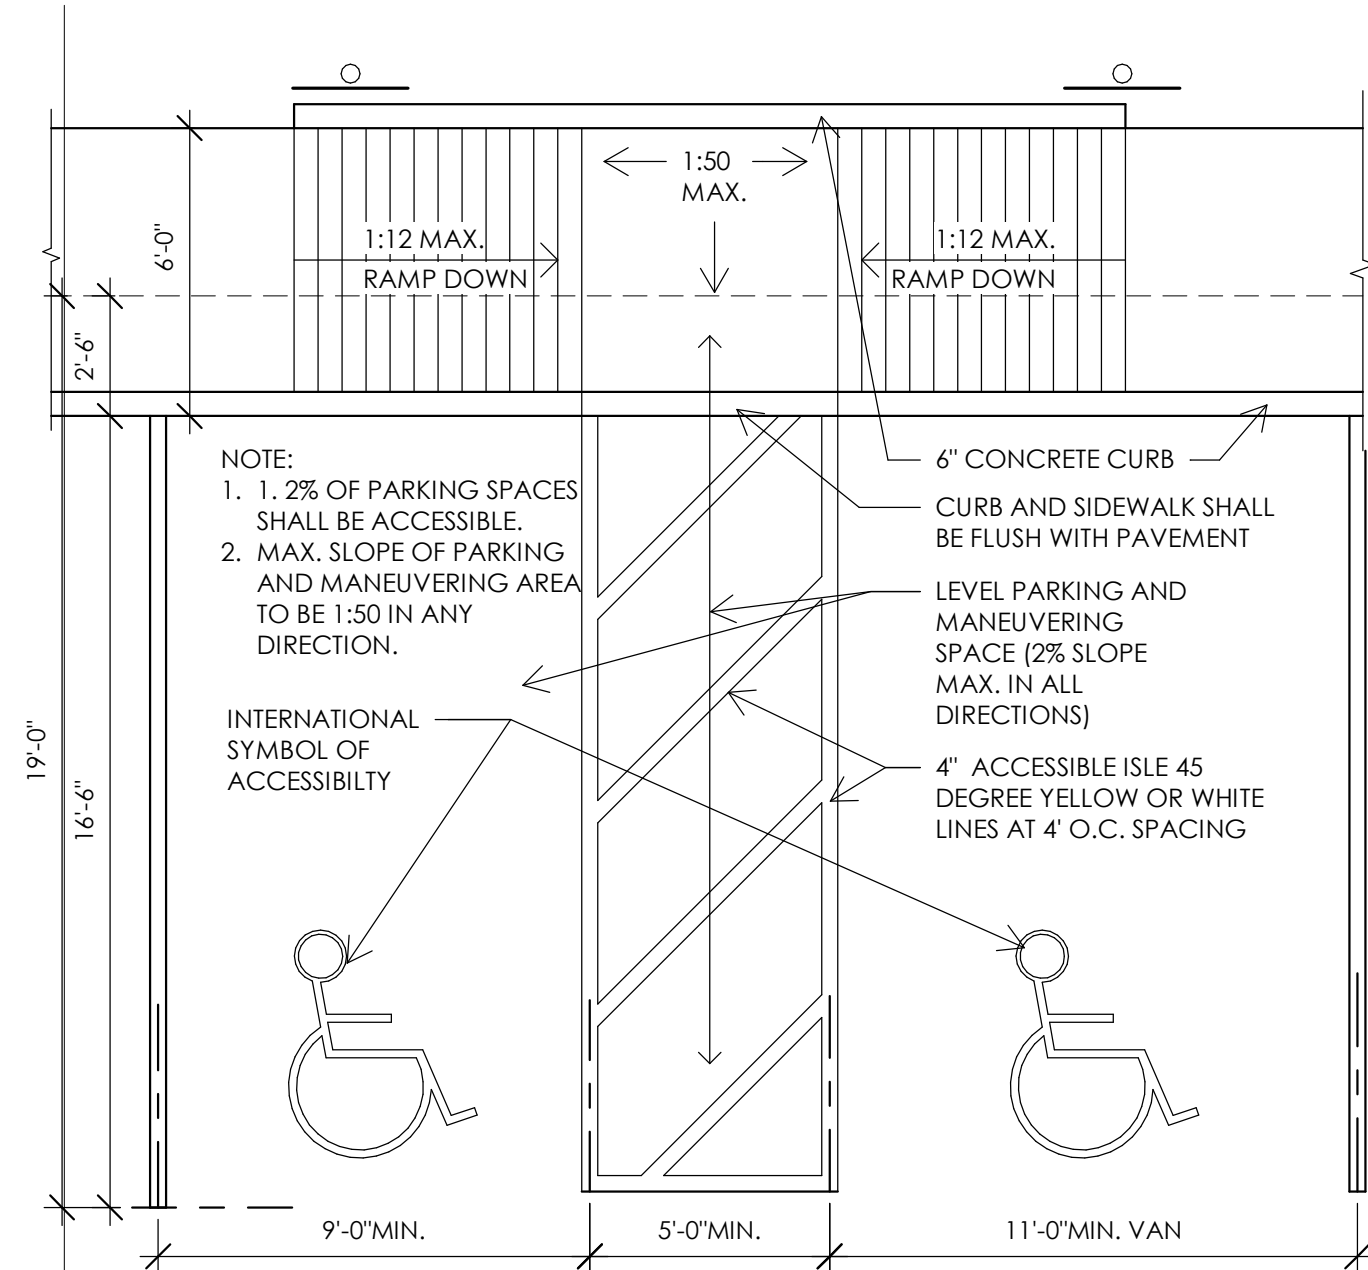

ACCESSIBLE PARKING

1/4" = 1'-0"

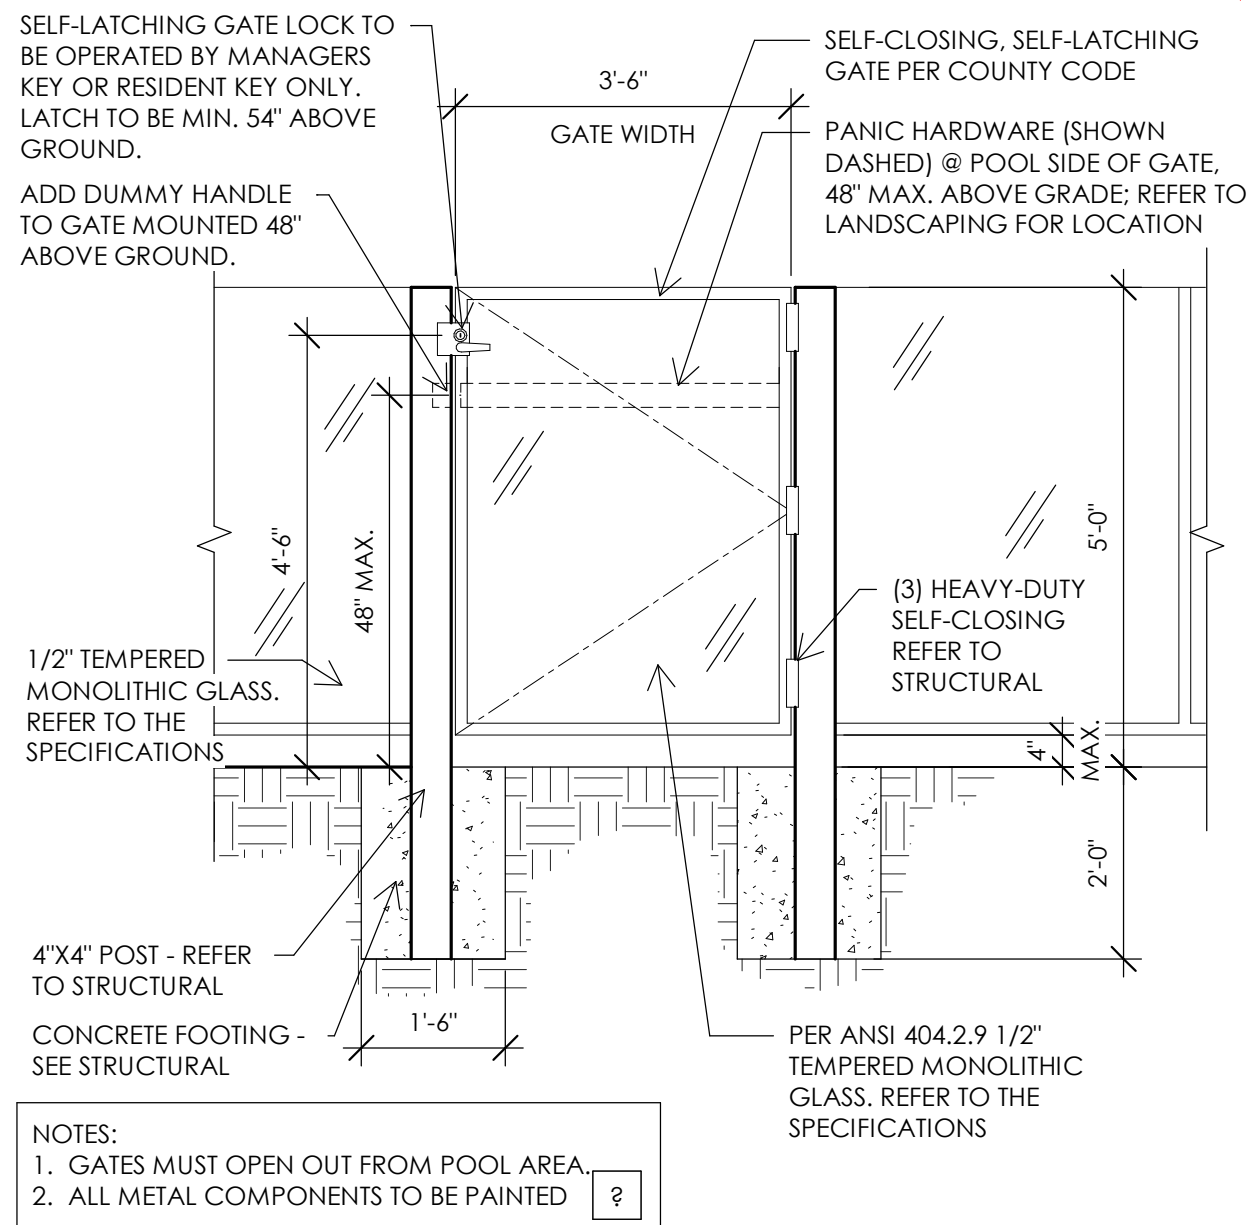

GLASS POOL FENCE

1/2" = 1'-0"