



AIR PARK - REMODEL
FEV2 LLC
7428 E KAREN DR
SCOTTSDALE, AZ 85260

Date
24 FEBRUARY 2023
Revisions

STIPULATION SET
RETAIN FOR RECORDS
APPROVED


04/21/2023
DATE APPROVED BY

Drawings and written material appearing
herein constitute original and unpublished
work of the architect and may not be
duplicated, used, or disclosed without
written consent of the architect.


© 2022 NELSEN PARTNERS, INC.

Project No.
22096


A113
OPEN SPACE PLAN

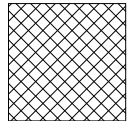


PARKING LOT LANDSCAPING
8,405 SF TOTAL

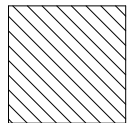

FRONT OPEN SPACE
8,121 SF TOTAL

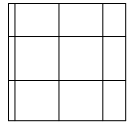

SERVICE HARDSCAPE
10,887 SF TOTAL

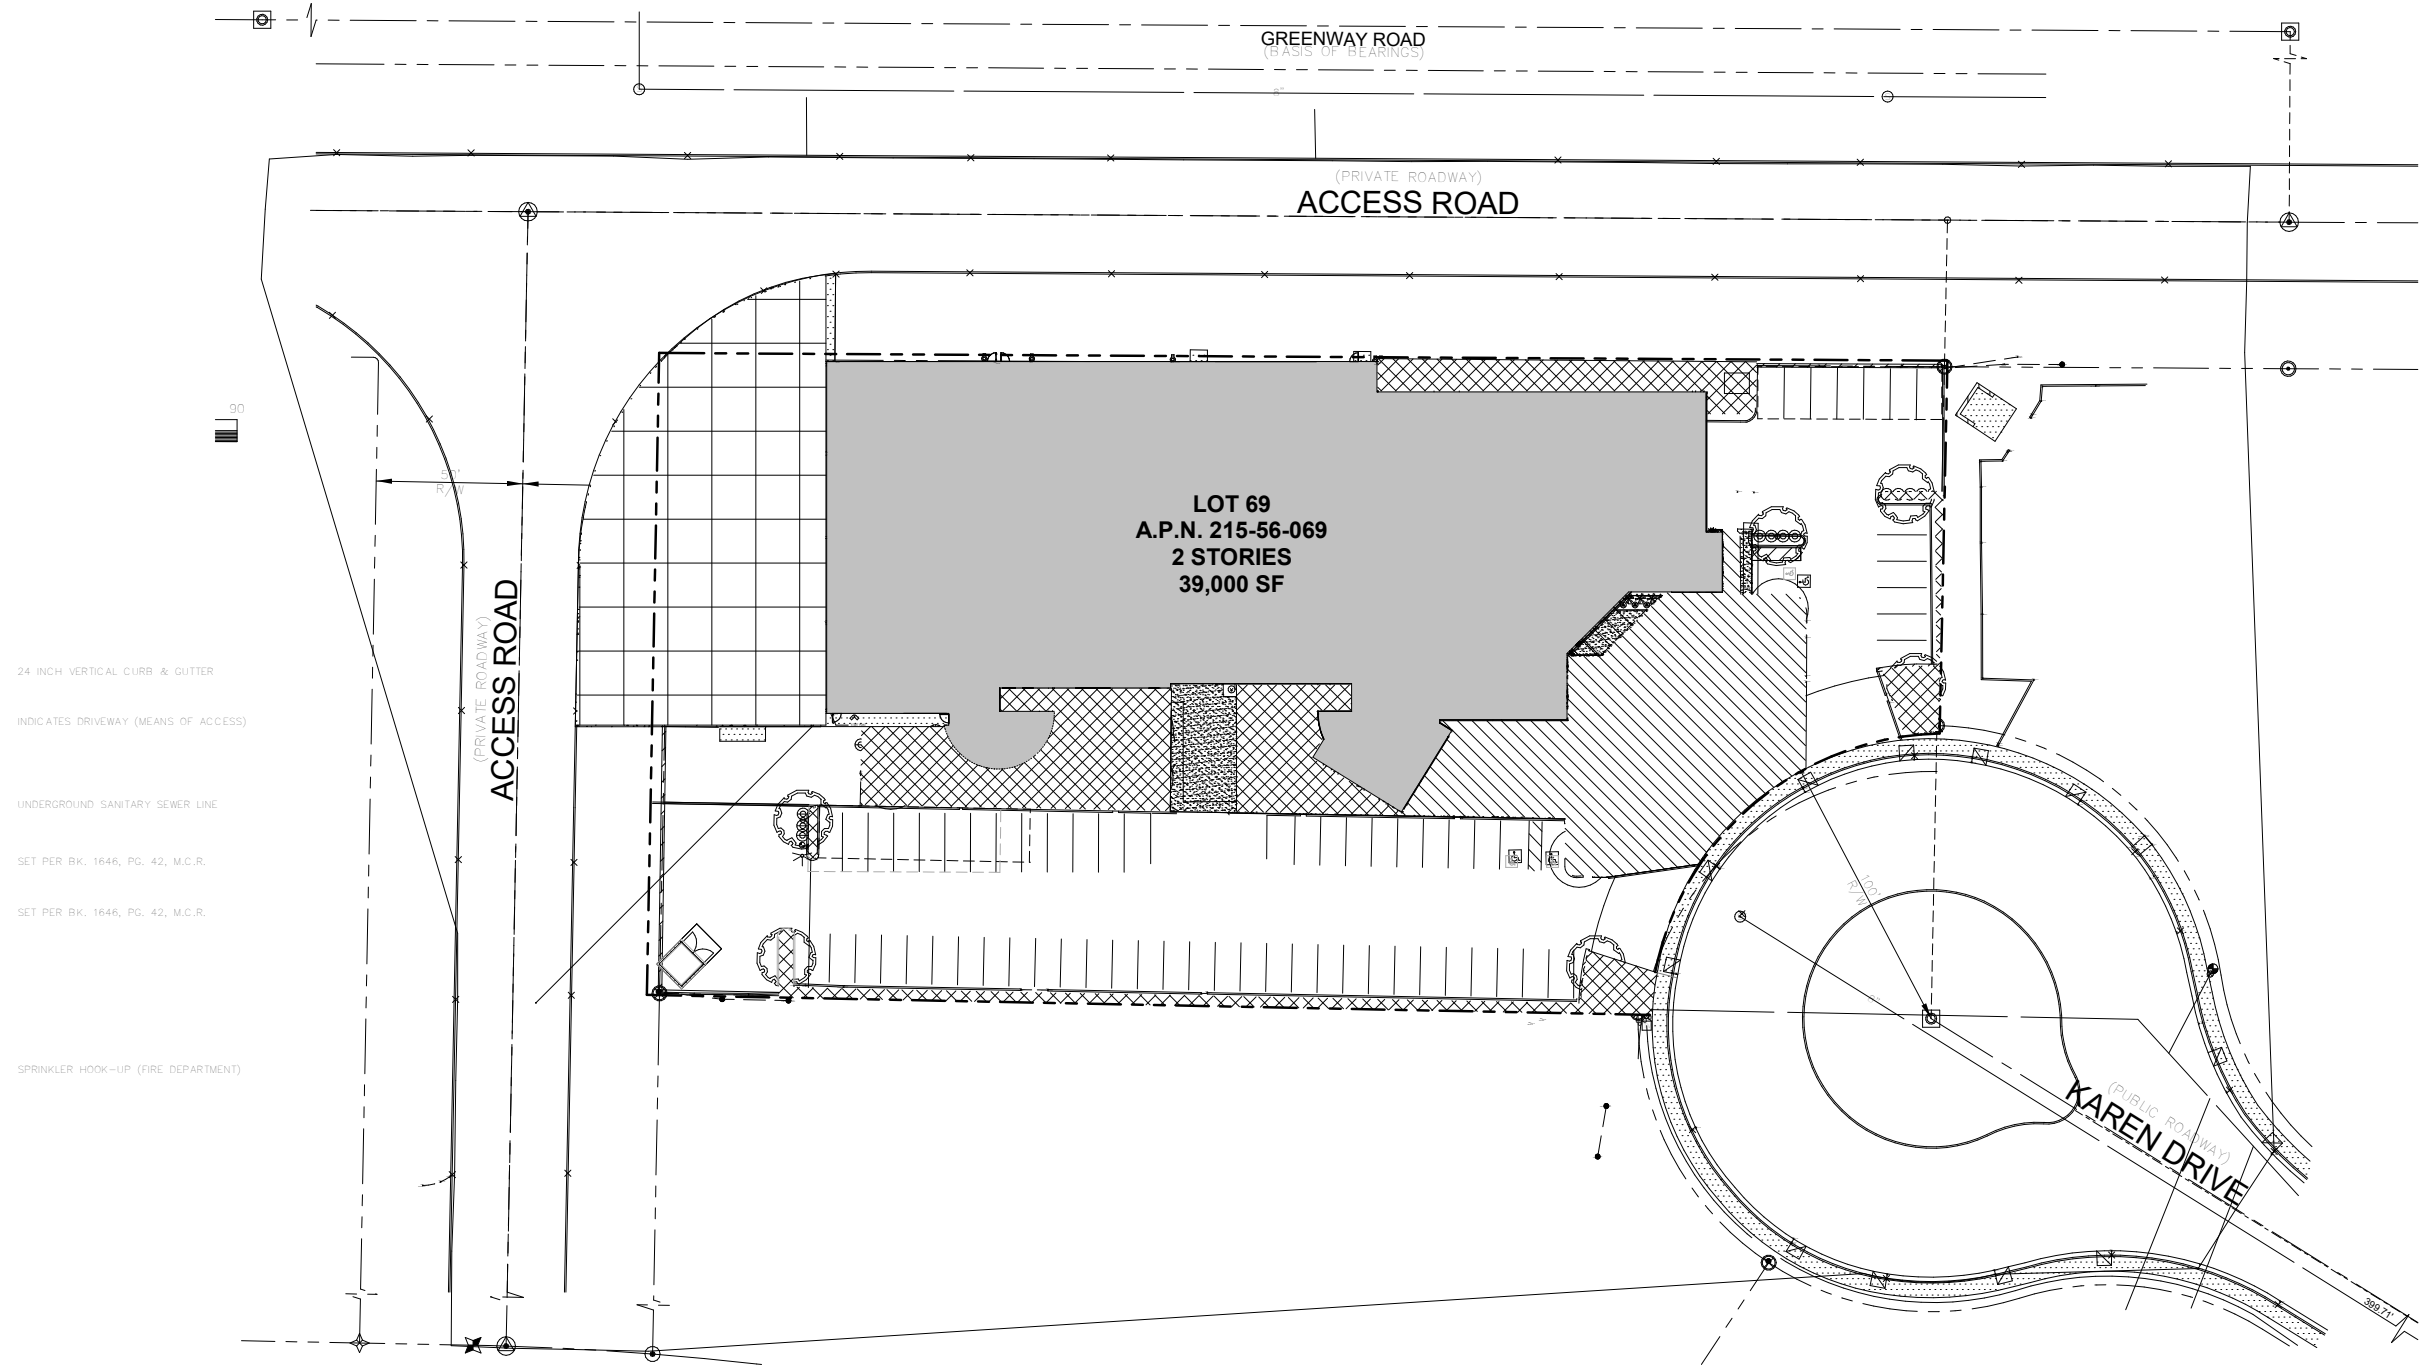

01 OPEN SPACE PLAN

