




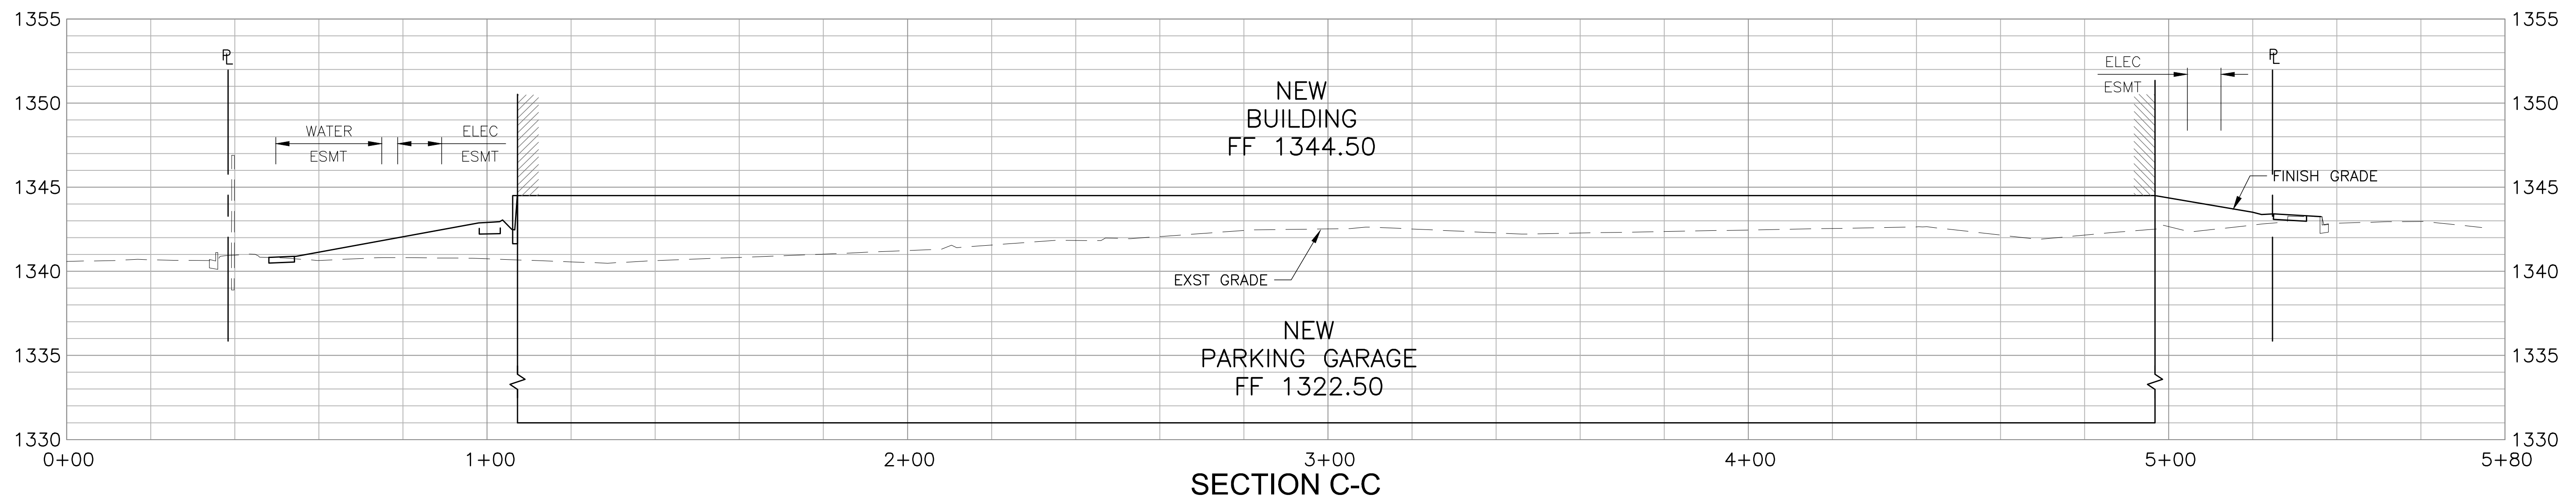

500 Washington Avenue South, Suite 1080
Minneapolis, MN 55415
p 612.339.5508 | f 612.339.5382
www.esgarch.com

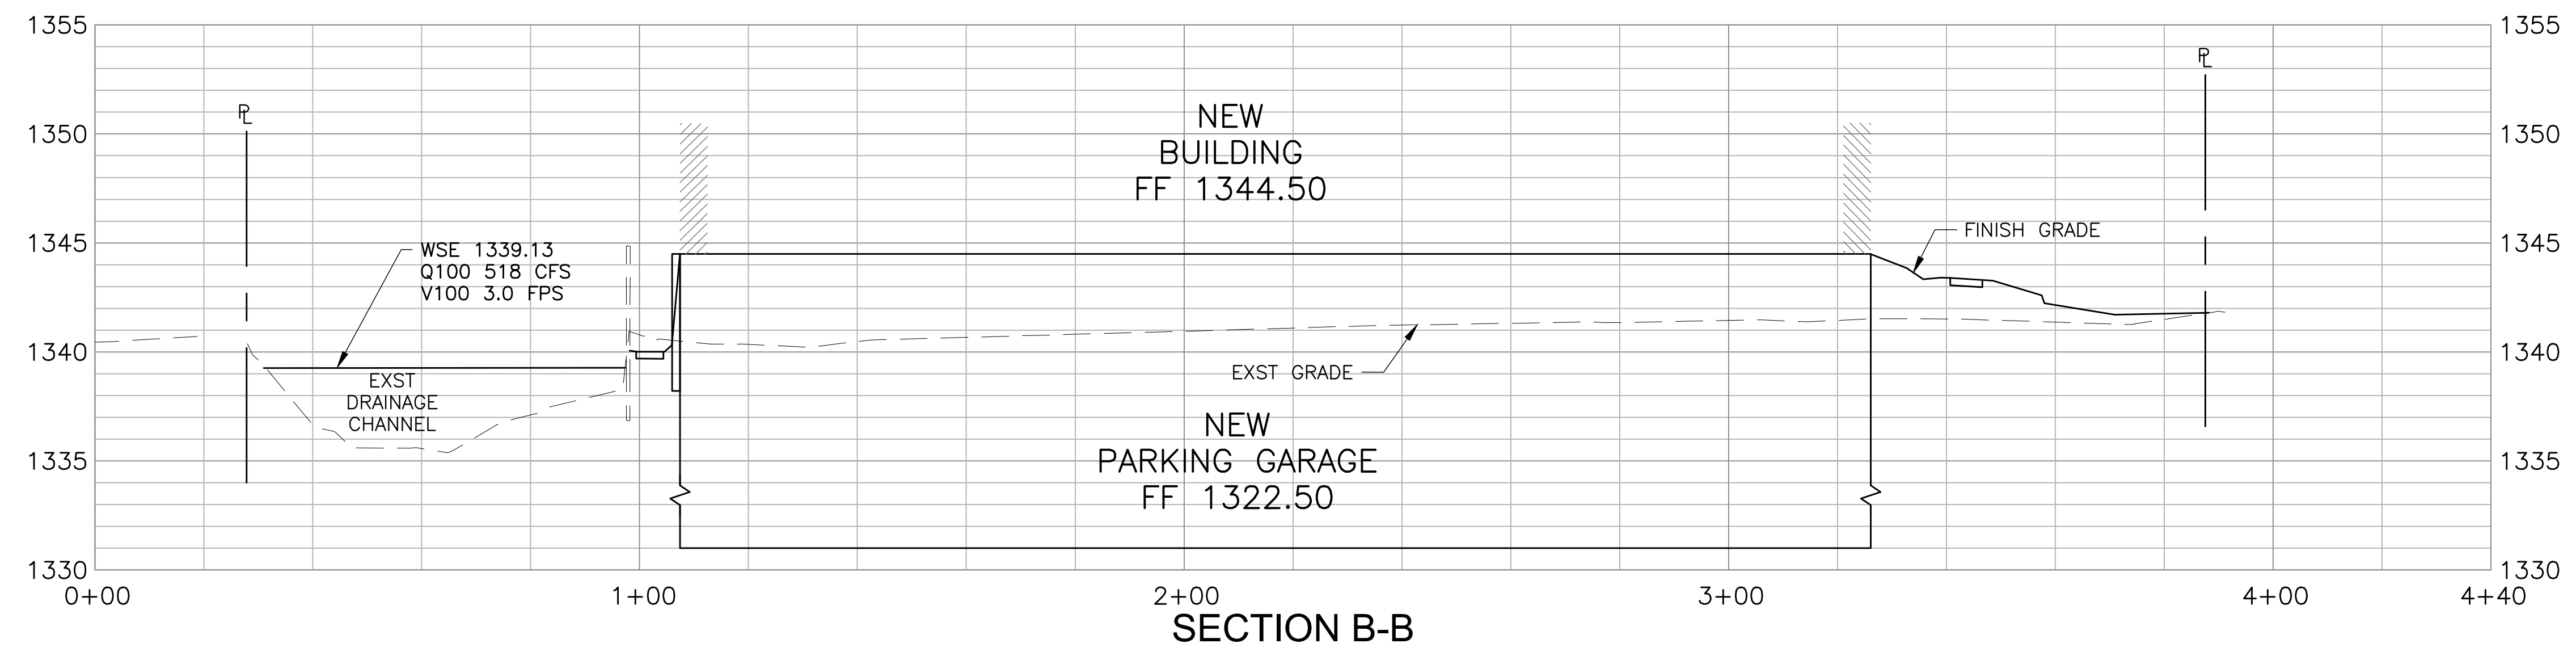

C. Shannon Mauck

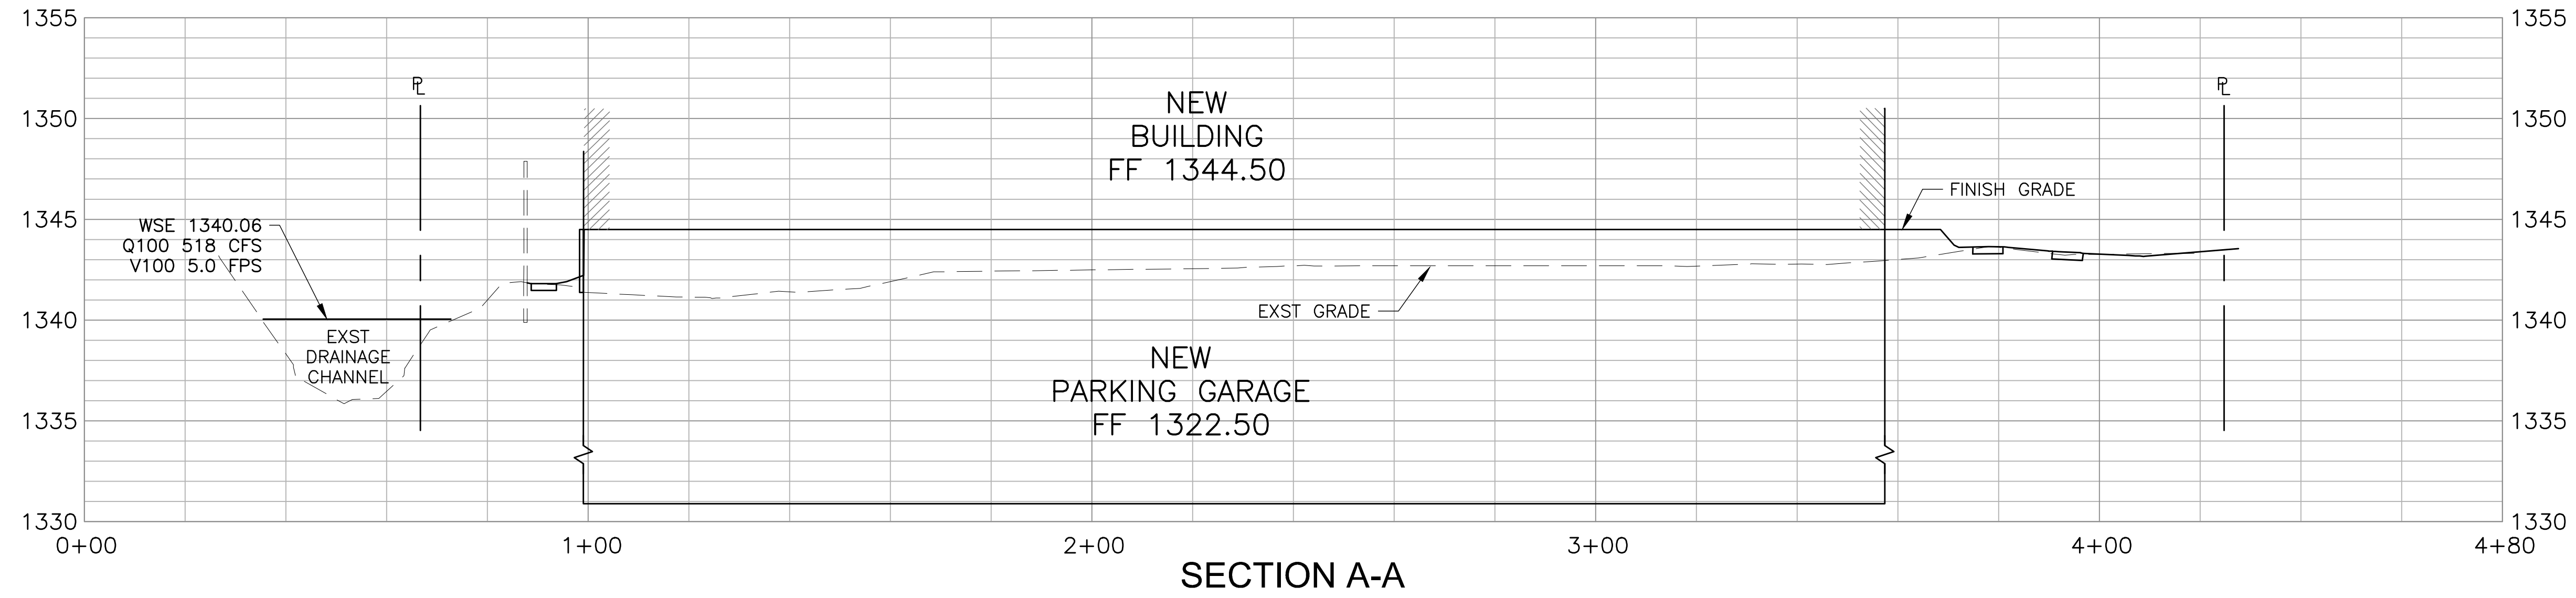

G:\2021\112028_Gold_Dust_Apartments\CA0\112028_PRELIM\SITE.dwg 09/02/2023

CROSS SECTIONS

C7.1