

I hereby certify that this plan, specification, or report was prepared by me or under my direct supervision and that I am a duly licensed architect under the laws of the State of Arizona

Signature _____
Typed or Printed Name _____
License # Date _____

DRB SUBMITTAL
01/31/2023

REVISIONS No.	Description	Date


221564
PROJECT NUMBER
ESG ESG
DRAWN BY CHECKED BY

KEY PLAN

Gold Dust Ave &
Scottsdale Rd

PARKING PLANS &
METRICS WORKSHEET

A.s.2

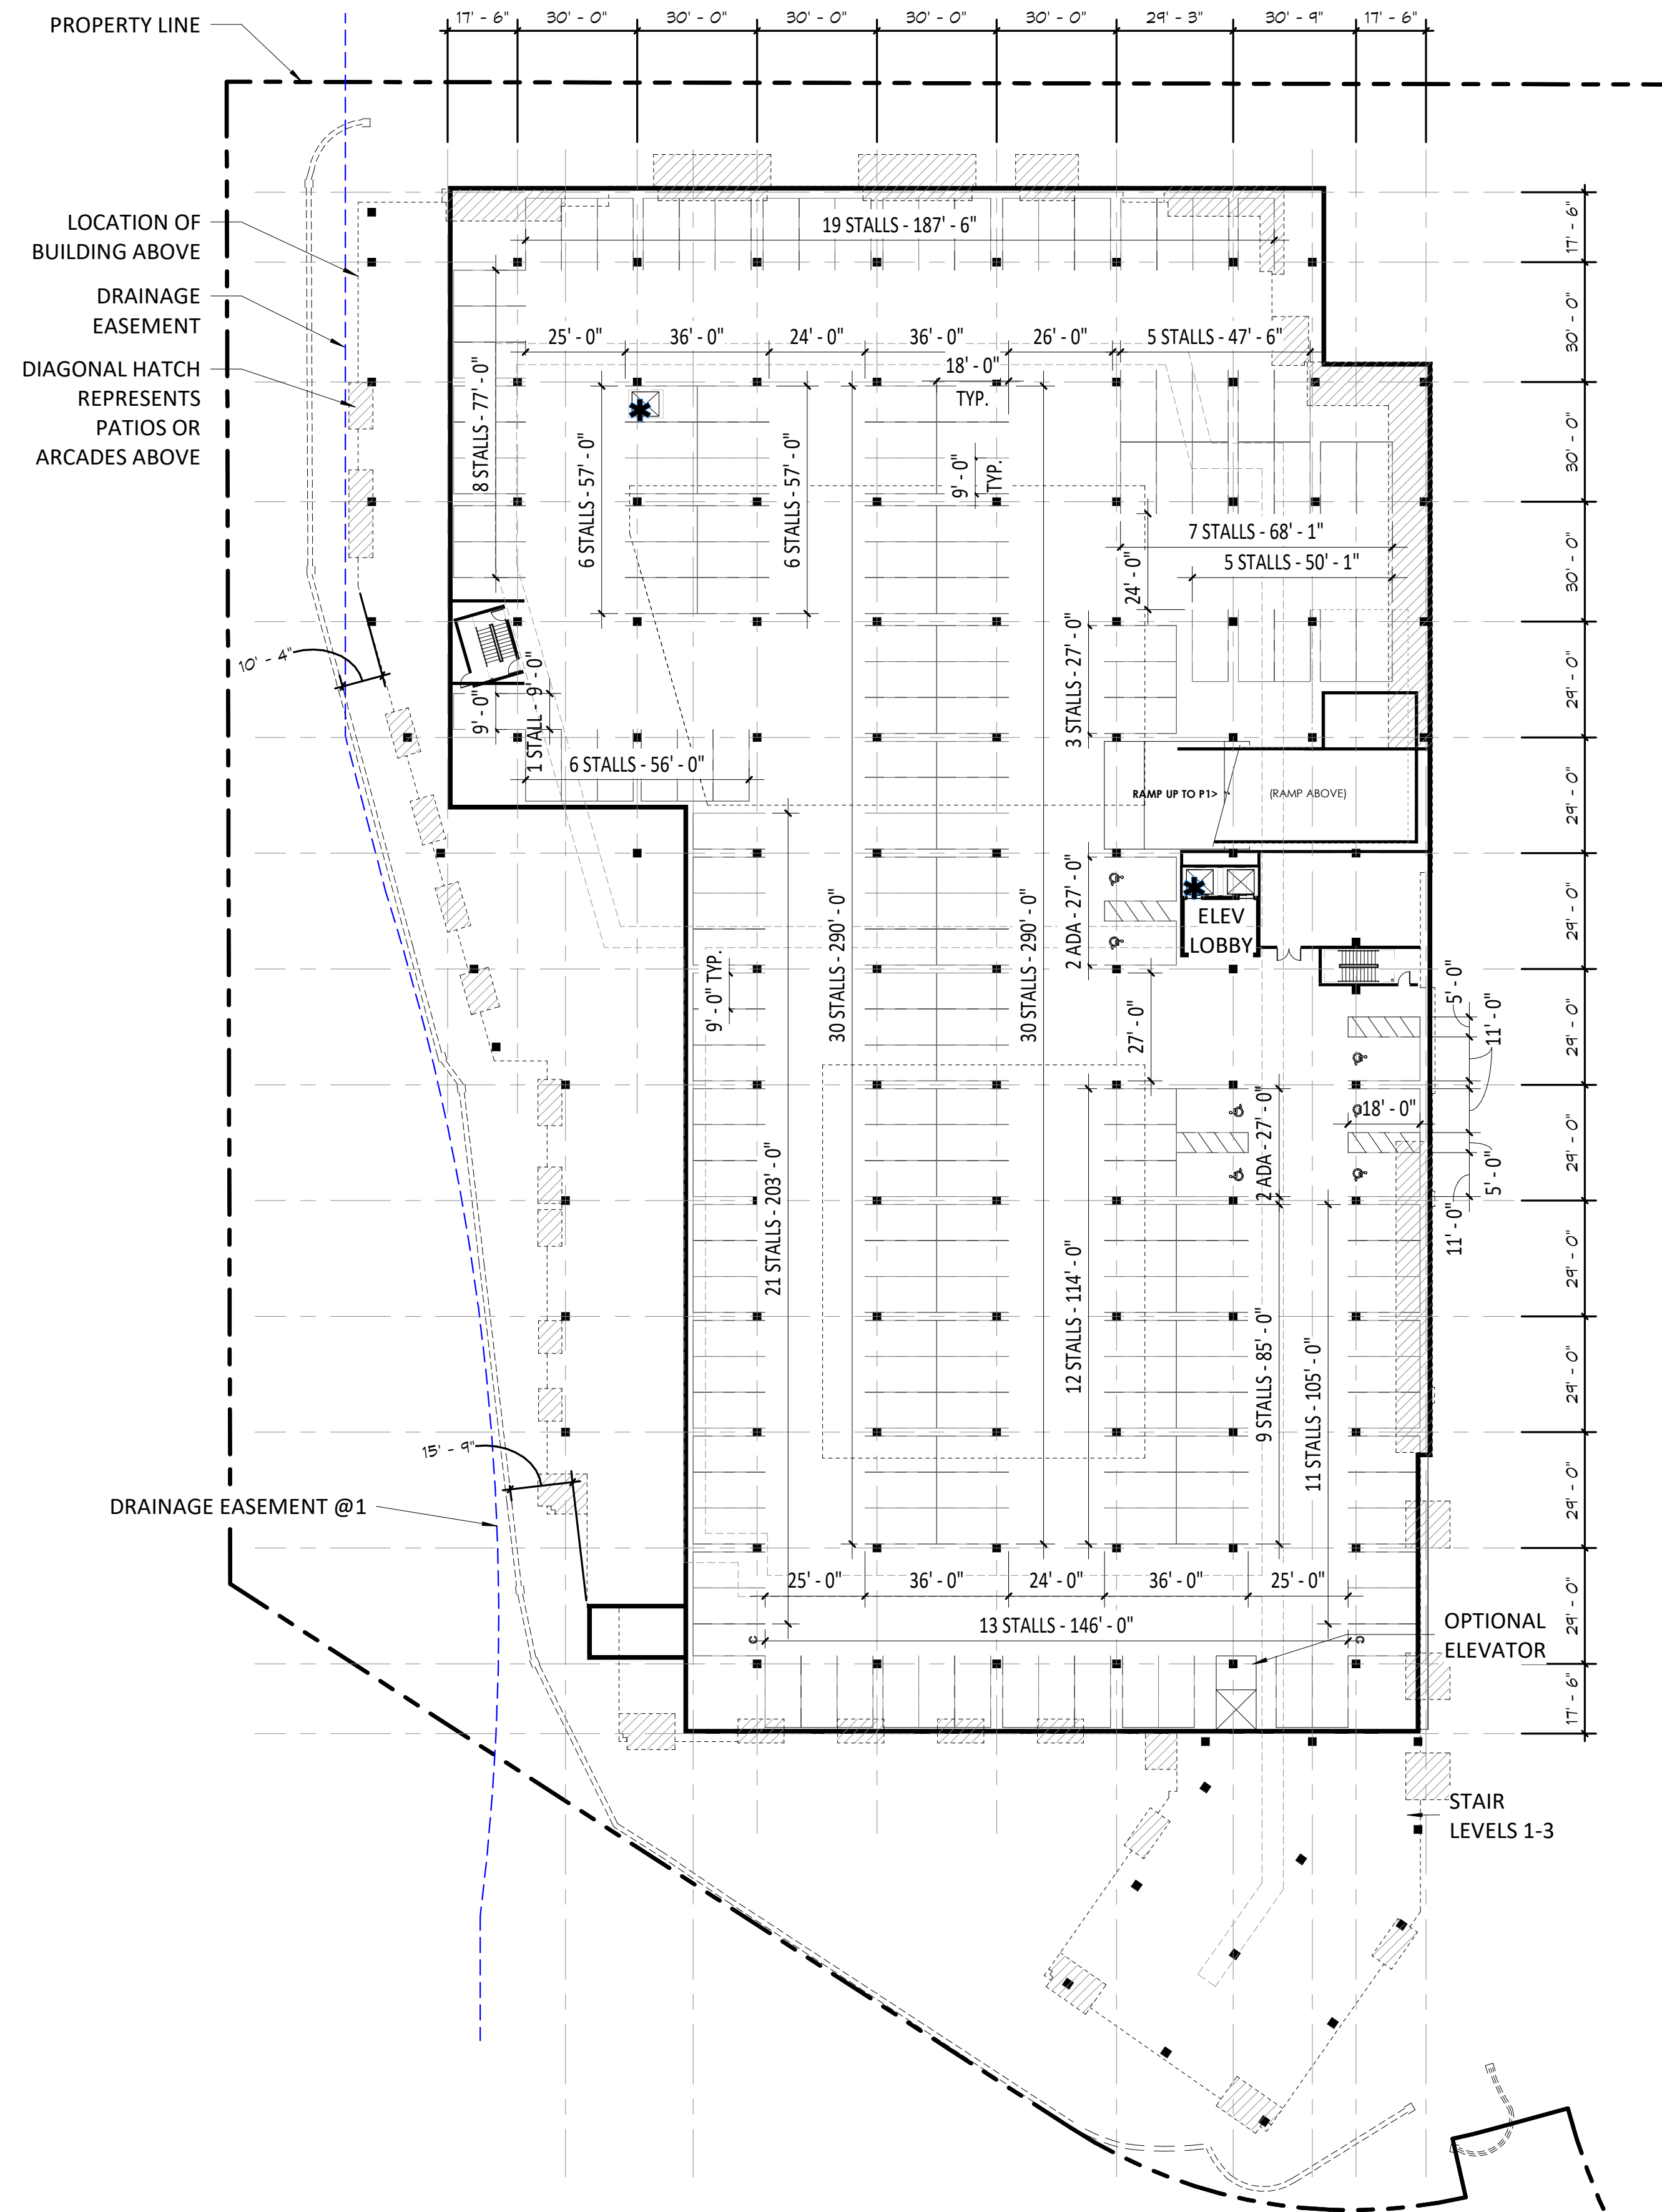


P2 PARKING METRICS - PROVIDED

STANDARD:	181
(COMPACT: 2)*	
ACCESSIBLE:	7
TOTAL:	188 (190 TOTAL)

*COMPACT STALLS DO NOT COUNT TOWARD CITY CODE MINIMUM-REQUIRED PARKING

2 LEVEL P2 PARKING PLAN
A.s.2 1" = 30'-0"

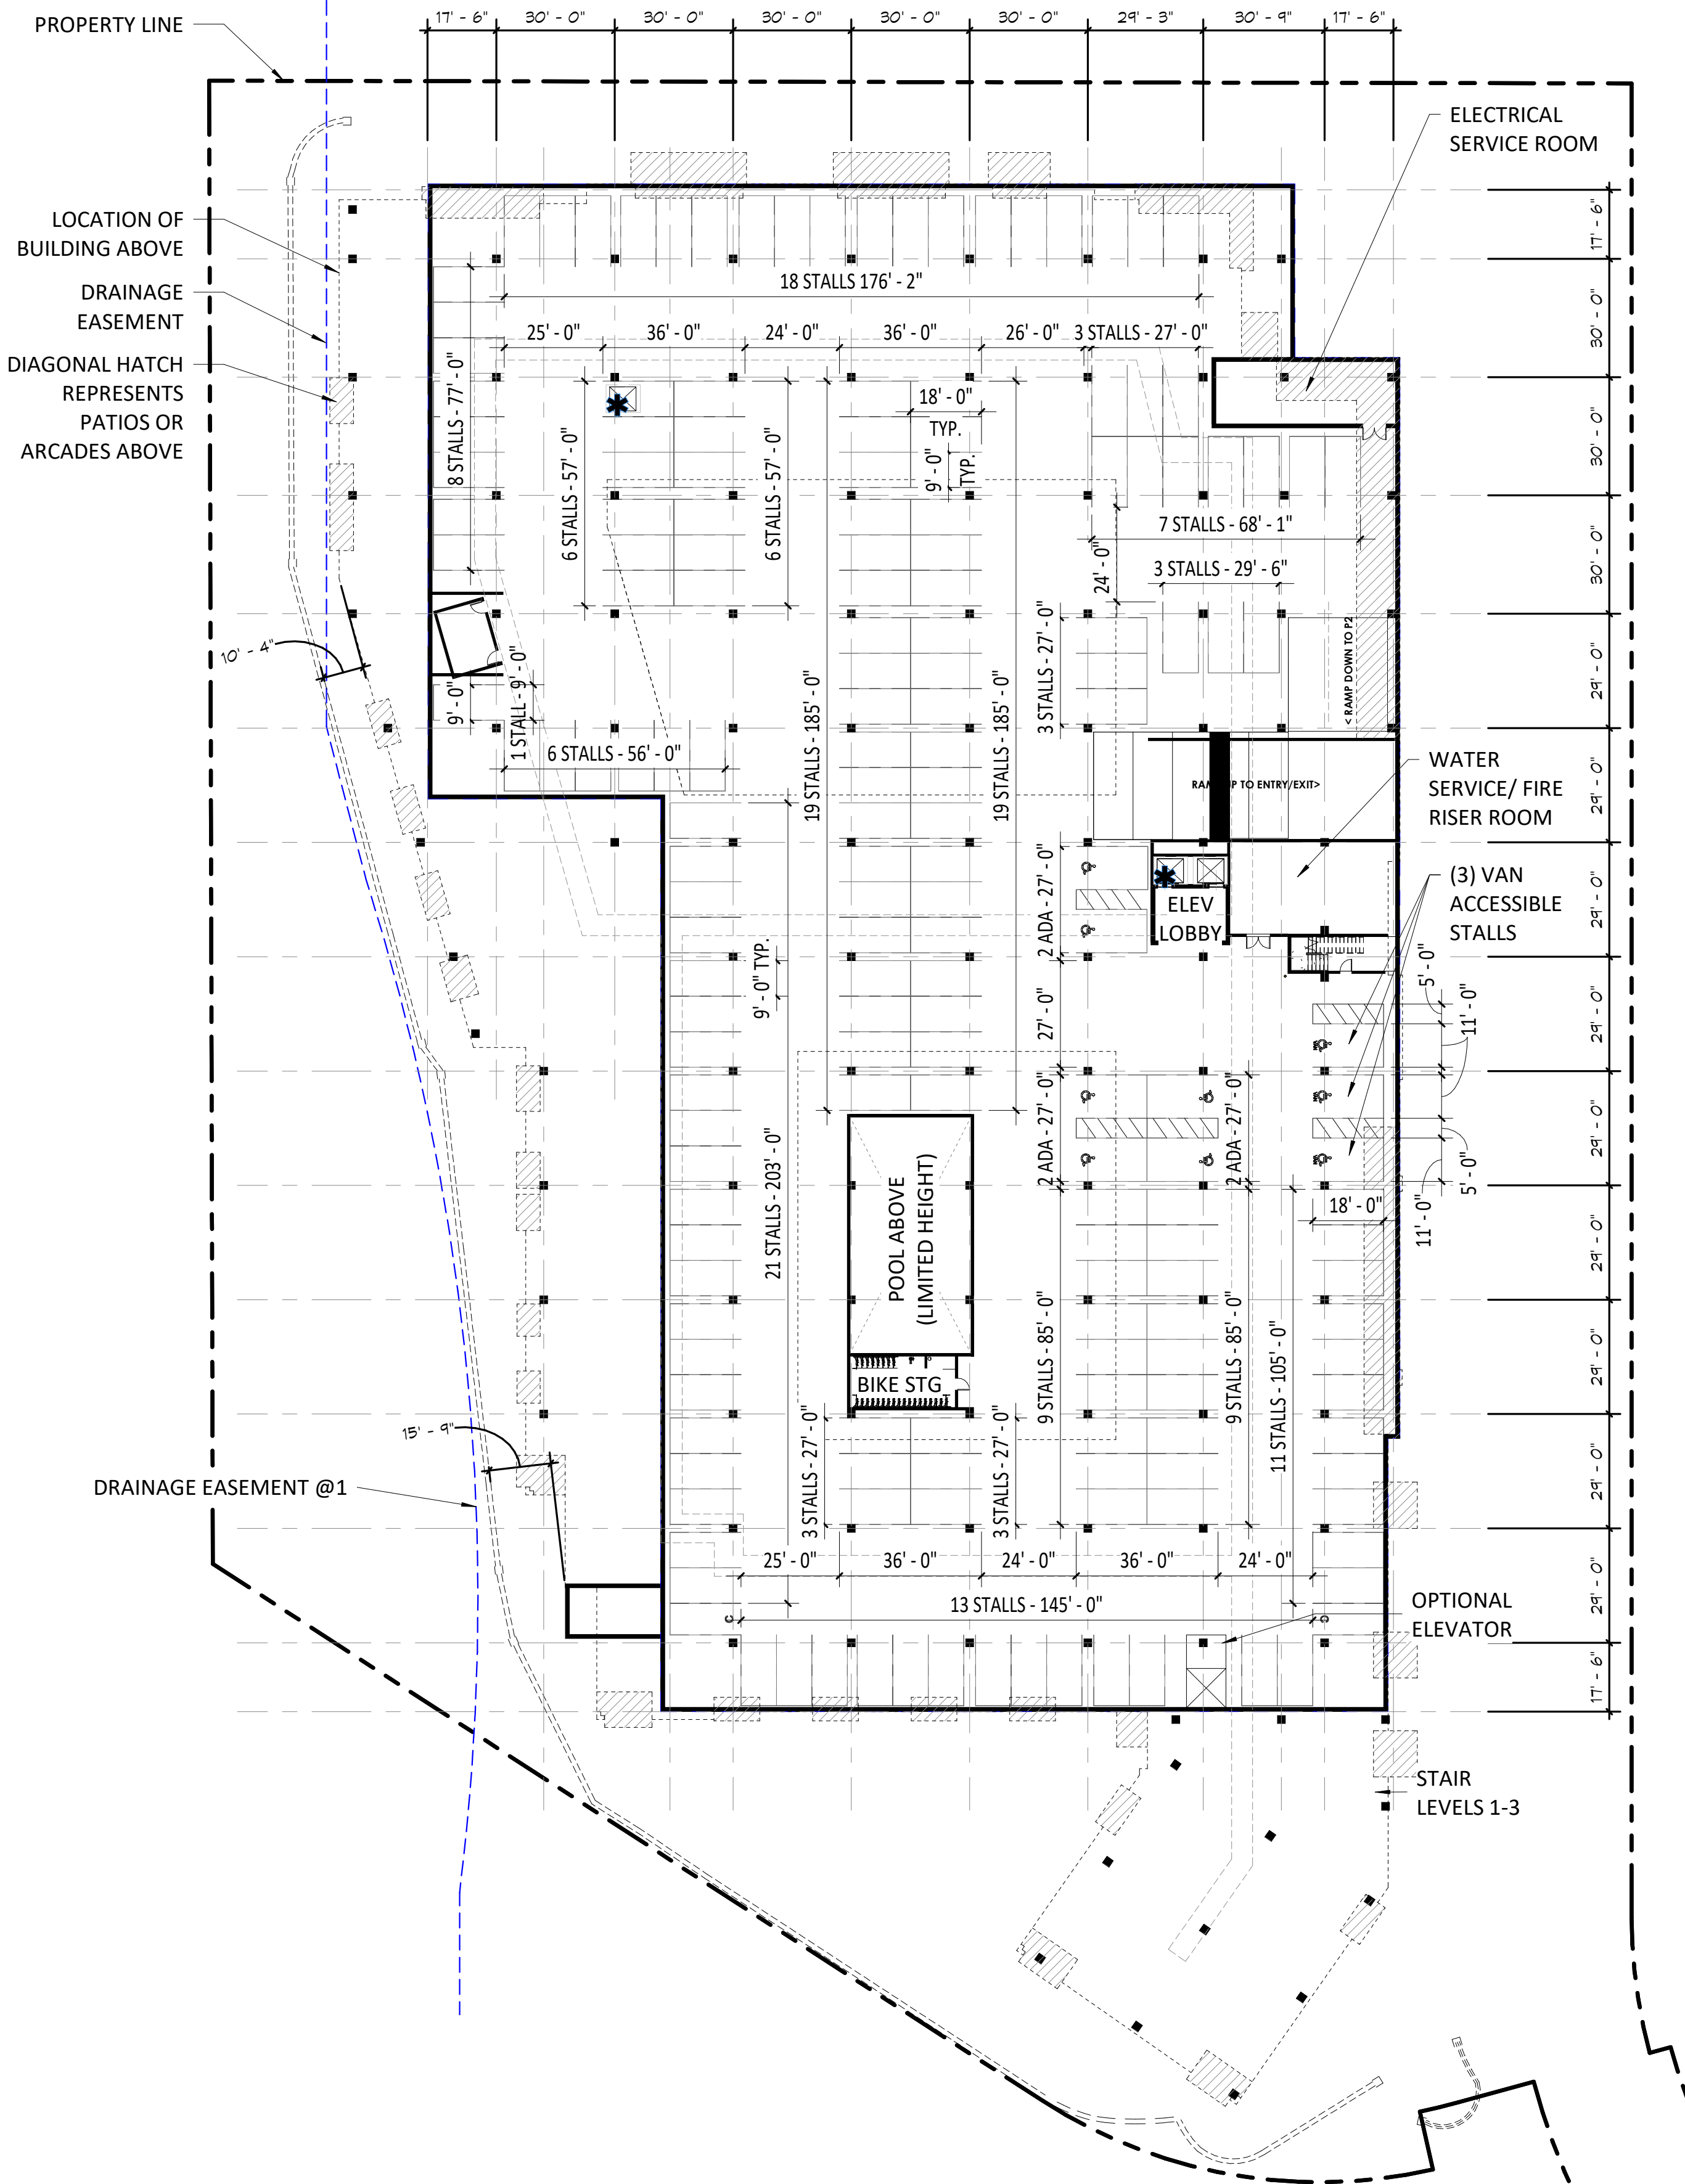

P1 PARKING METRICS - PROVIDED

STANDARD:	166
(COMPACT: 2)*	
ACCESSIBLE:	9
TOTAL:	175 (177 TOTAL)

*COMPACT STALLS DO NOT COUNT TOWARD CITY CODE MINIMUM-REQUIRED PARKING

1 LEVEL P1 PARKING PLAN
A.s.2 1" = 30'-0"