




500 Washington Avenue South, Suite 1080  
Minneapolis, MN 55415  
p 612.339.5508 | f 612.339.5382  
www.esgarch.com

I hereby certify that this plan, specification, or report was prepared by me or under my direct supervision and that I am a duly licensed architect under the laws of the State of Arizona

Signature \_\_\_\_\_  
Typed or Printed Name \_\_\_\_\_  
License # \_\_\_\_\_ Date \_\_\_\_\_

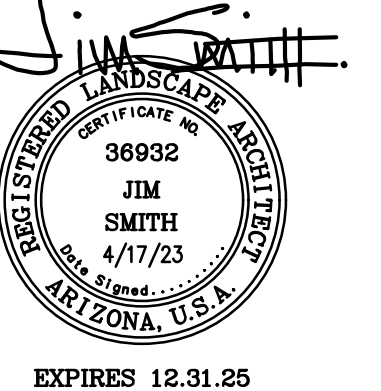

DRB  
SUBMITTAL  
4/17/2023

ORIGINAL ISSUE:  
REVISIONS  
No. Description Date

221564  
PROJECT NUMBER

DRAWN BY \_\_\_\_\_ CHECKED BY \_\_\_\_\_

KEY PLAN

Gold Dust Ave & Scottsdale Rd



LANDSCAPE PLAN

L.4

PLANT LEGEND

TREES	COMMON / BOTANICAL NAME	SIZE
[Symbol]	ANACACHO ORCHID TREE / BAUHINIA LUNARIOIDES TALL UPRIGHT TO MATCH STANDARDS	2" CAL.
[Symbol]	CHINESE ELM / ULMUS PARVIFOLIA TALL UPRIGHT TO MATCH STANDARDS	3" CAL.
[Symbol]	DATE PALM / PHOENIX DACTYLIFERA MATCHING HEIGHTS. PLUMB AND STRAIGHT. NO BOWS OF CURVES. NEW DIAMOND CUT.	16" TALL
[Symbol]	EXISTING TREES	
[Symbol]	FRUITLESS OLIVE / OLEA EUROPAEA 'FRUITLESS' UPRIGHT VASE SHAPE MULTI TRUNK	3" CAL.
[Symbol]	SONORAN EMERALD PALO VERDE / PARKINSONIA X 'SONORAN EMERALD' UPRIGHT VASE MULTI SHAPE TRUNK	2" CAL.
[Symbol]	SONORAN EMERALD PALO VERDE / PARKINSONIA X 'SONORAN EMERALD' UPRIGHT VASE MULTI SHAPE TRUNK	3" CAL.
[Symbol]	TEXAS MOUNTAIN LAUREL / SOPHORA SECUNDIFLORA UPRIGHT VASE MULTI SHAPE TRUNK	3" CAL.
SHRUBS		
[Symbol]	BIRD OF PARADISE / STRELITZIA REGINAE SPACE PER PLANS TO FORM HEDGE, 36" FROM HARDSCAPE.	15 GAL
[Symbol]	CIMMERON / LEUCOPHYLLUM ZYGOPHYLLUM 'BLUE RANGER' PLANT TO FORM HEDGE, 24" FROM HARDSCAPE.	5 GAL
[Symbol]	COMMON MYRTLE / MYRTUS COMMUNIS SPACE PER PLANS TO FORM HEDGE, 36" FROM HARDSCAPE.	5 GAL
[Symbol]	DWARF COMMON MYRTLE / MYRTUS COMMUNIS 'COMPACTA' SPACE PER PLANS TO FORM HEDGE, 24" FROM HARDSCAPE.	5 GAL
[Symbol]	HOPSEED BUSH / DODONAEA VISCOSA SPACE PER PLANS TO FORM HEDGE, 36" FROM HARDSCAPE.	5 GAL
[Symbol]	ICEBERG ROSE / ROSA X 'ICEBERG' SPACE PER PLANS TO FORM HEDGE, 24" FROM HARDSCAPE.	5 GAL
[Symbol]	KUMQUAT / CITRUS JAPONICA FOR ENTRY PLANTERS & POTS. FOR POTS TOP DRESS WITH BLACK MEXICAN BEACH PEBBLES.	15 GAL
[Symbol]	LITTLE OLLIE OLIVE / OLEA EUROPAEA 'LITTLE OLLIE' TM SPACE PER PLANS TO FORM HEDGE, 24" FROM HARDSCAPE.	5 GAL
[Symbol]	MEXICAN PETUNIA / RUELLIA BRITTONIANA SPACE PER PLANS TO FORM HEDGE, 24" FROM HARDSCAPE.	5 GAL
[Symbol]	PETITE PINK OLEANDER / NERIUM OLEANDER 'PETITE PINK' SPACE PER PLANS TO FORM HEDGE, 24" FROM HARDSCAPE.	5 GAL
[Symbol]	RED HIBISCUS / HIBISCUS ROSA-SINENSIS SPACE PER PLAN TO FORM HEDGE, 36" FROM HARDSCAPE.	5 GAL
[Symbol]	SAGO PALM / CYCAS REVOLUTA FOR POTS. TOP DRESS WITH BLACK MEXICAN BEACH PEBBLE	15 GAL
[Symbol]	YELLOW BELLS / TECOMA STANS SPACE PER PLANS TO FORM HEDGE, 36" FROM HARDSCAPE.	5 GAL
ACCENT		
[Symbol]	BLUE FLAME AGAVE / AGAVE X 'BLUE FLAME' SPACE PER PLAN, NO SCARS, RIPS, OR TEARS.	5 GAL
[Symbol]	QUEEN VICTORIA AGAVE / AGAVE VICTORIAE-REGINAE SPACE PER PLAN, 24" FROM HARDSCAPE.	5 GAL
[Symbol]	SLIPPER / PEDILANTHUS BRACTEATUS 16" TALL MIN. FULL CAN, 30 STEM MIN.	5 GAL
[Symbol]	YELLOW BLOOMING ALOE / ALOE BARBADENSIS SPACE PER PLAN 24" FROM HARDSCAPE.	5 GAL
GROUND COVER		
[Symbol]	NEW GOLD LANTANA / LANTANA X 'NEW GOLD' SPACE PER PLANS 30" FROM HARDSCAPE. MAX HT. 24"	5 GAL
[Symbol]	OUTBACK SUNRISE EMU BUSH / EREMOPHILA GLABRA 'MINGENEW GOLD' SPACE PER PLAN, 12" FROM HARDSCAPE.	1 GAL
[Symbol]	PURPLE TRAILING LANTANA / LANTANA MONTEVIDENSIS SPACE PER PLAN, 12" FROM HARDSCAPE.	1 GAL
[Symbol]	STAR JASMINE / TRACHELOSPERMUM JASMINOIDES SPACE PER PLAN, 12" FROM HARDSCAPE.	1 GAL
[Symbol]	UPRIGHT BLUE ROSEMARY / ROSMARINUS OFFICINALIS 'UPRIGHT BLUE' SPACE PER PLAN, 12" FROM HARDSCAPE.	1 GAL
VINES		
[Symbol]	BARBARA KARST BOUGAINVILLEA / BOUGAINVILLEA X 'BARBARA KARST' 4' TALL MIN, ATTACH TO PALMS.	15 GAL
[Symbol]	CREeping FIG / FICUS PUMILA 4' TALL MIN, ATTACH TO PALMS.	15 GAL

WATER INTENSIVE PLANT MATERIAL  
TOTAL AREA OF LOTS: 4.642 ACRES OR 202,217 S.F. INITIAL 9,000 S.F. x 10% = 900 S.F.  
MAX 34,560 S.F. x 5% = 1,728 S.F.  
TOTAL WATER INTENSIVE LANDSCAPE AREA ALLOWED: 2,628 S.F.  
TOTAL WATER INTENSIVE LANDSCAPE AREA PROPOSED: 1,443 S.F.

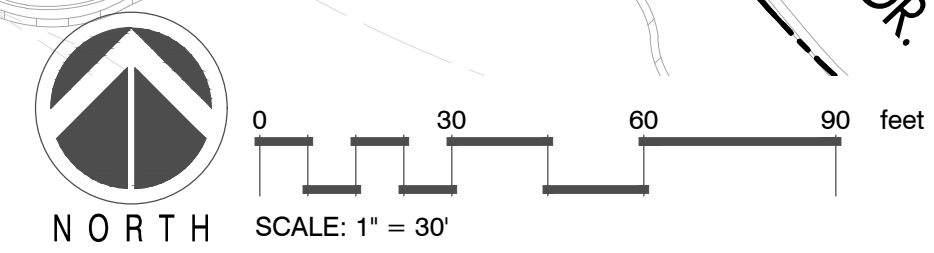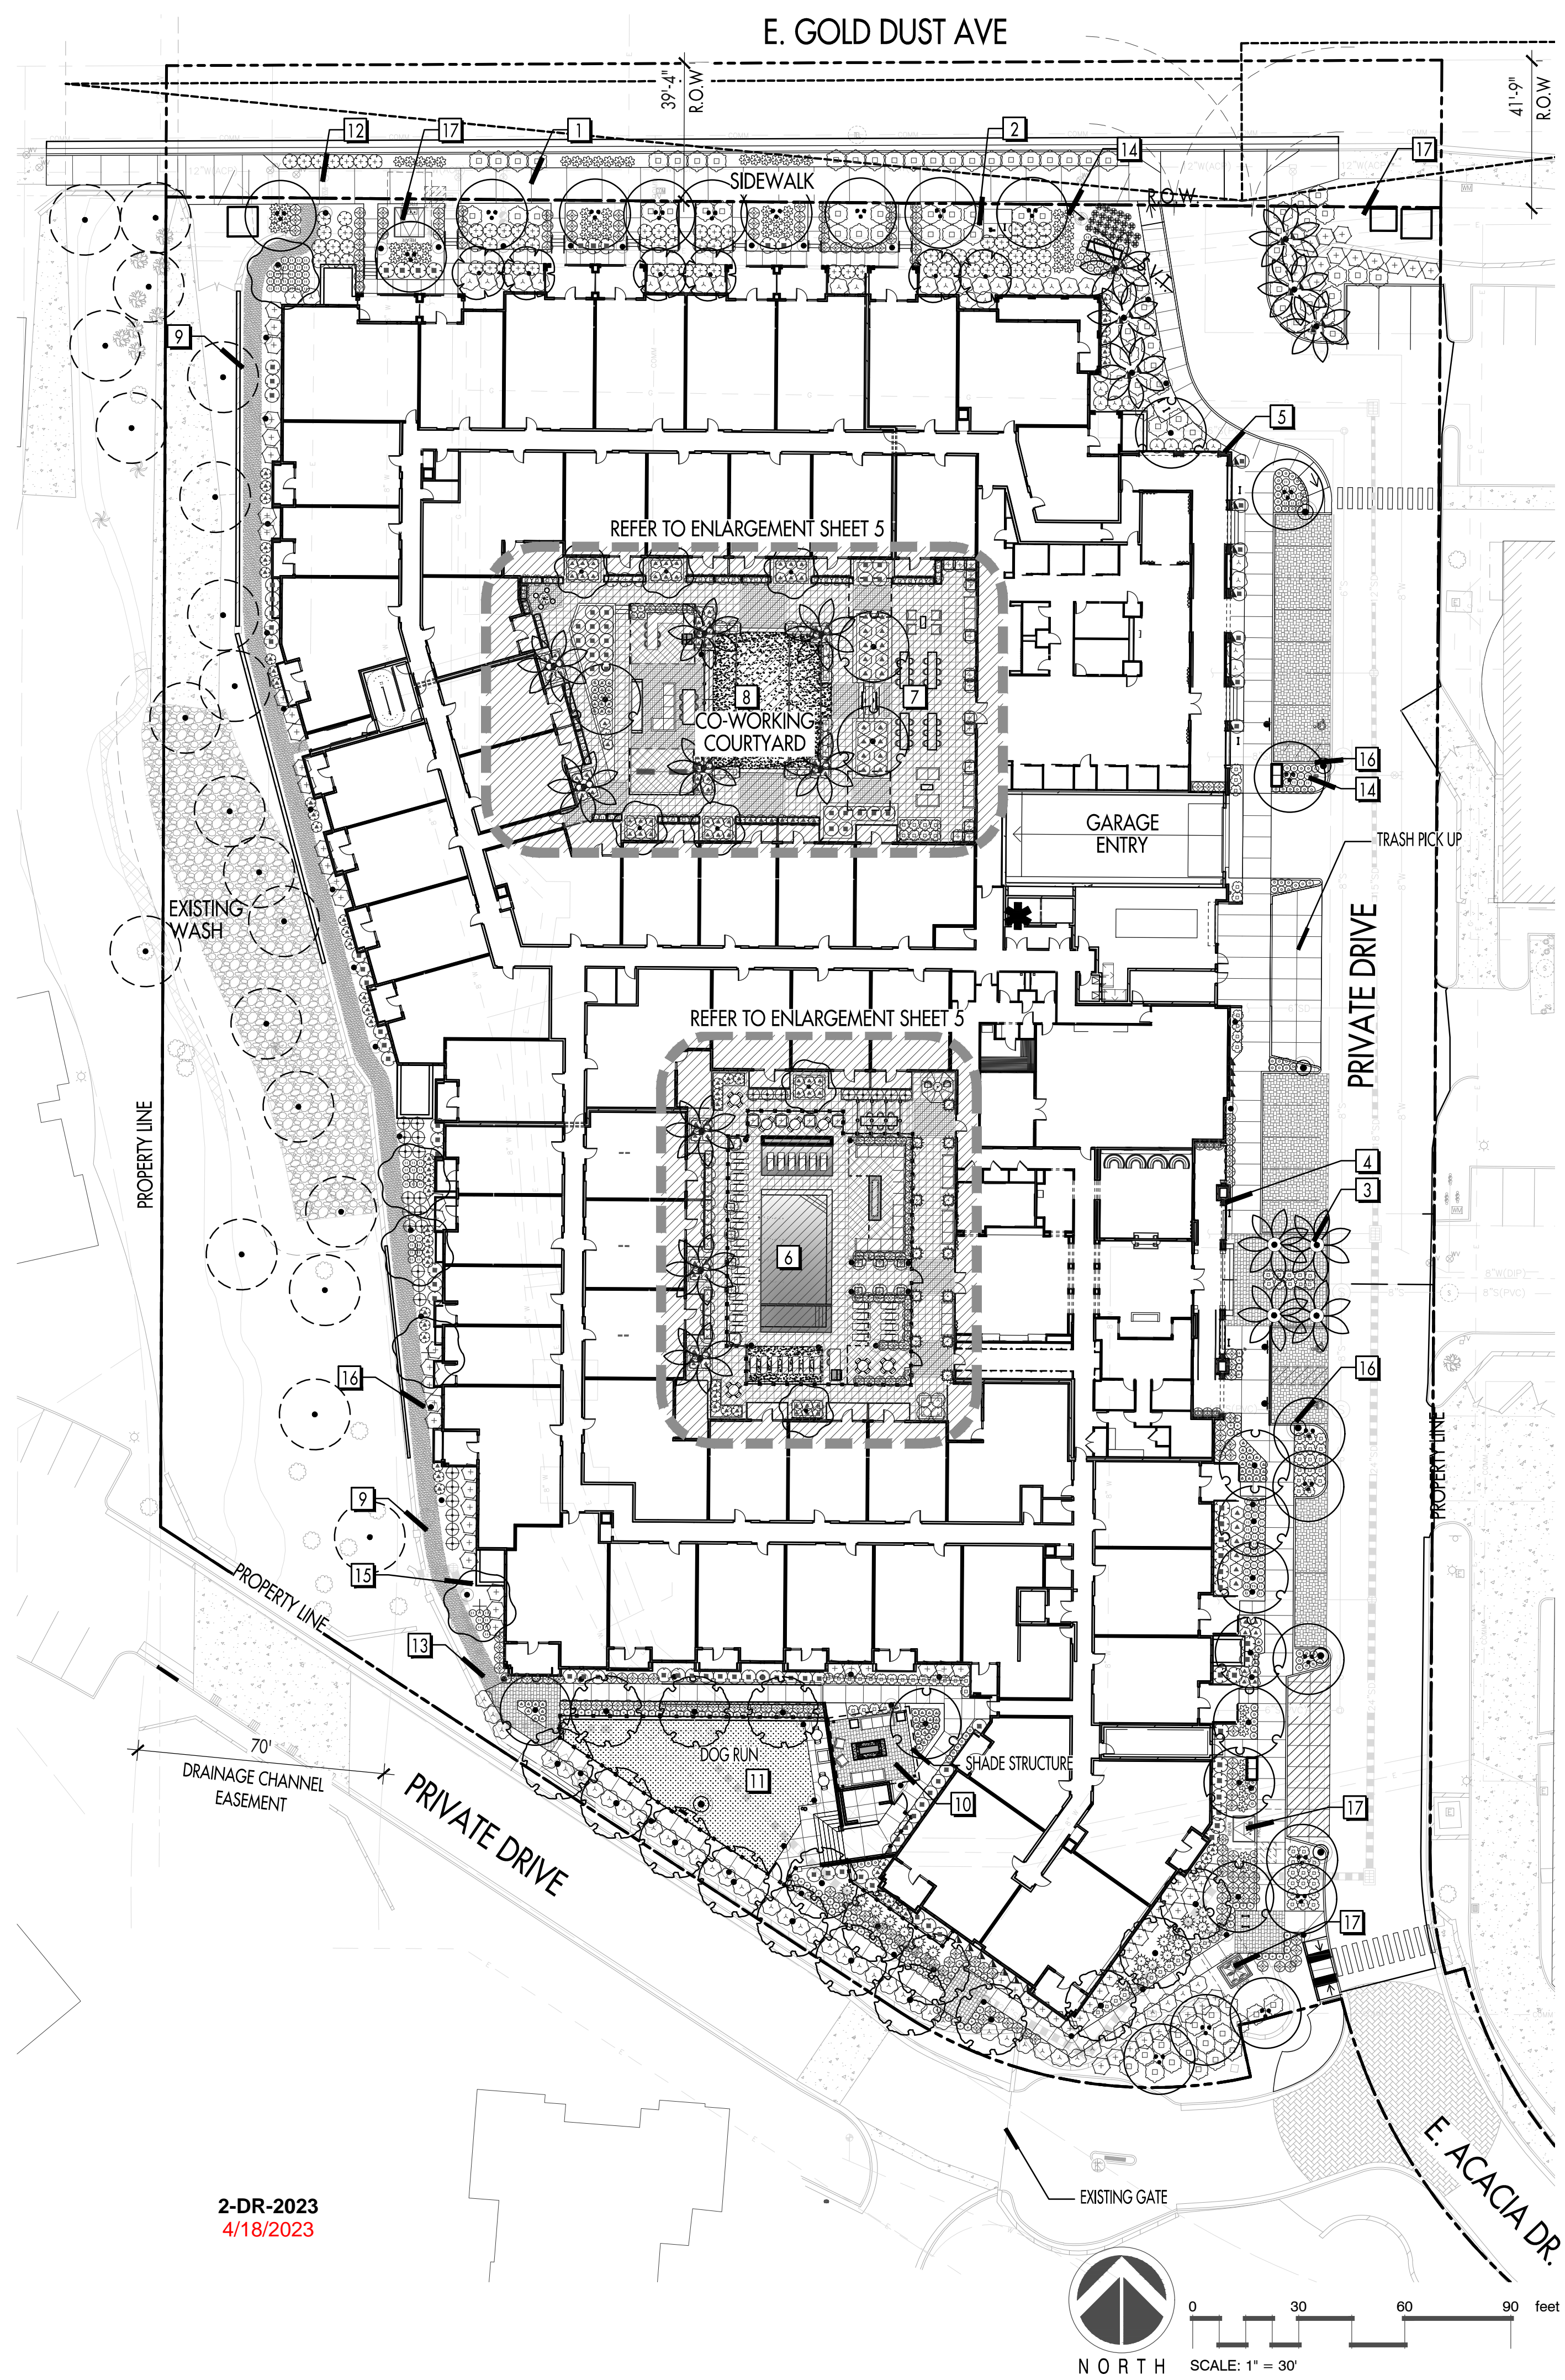

2-DR-2023  
4/18/2023

3/21/2022 2:22:45 PM



76-PA-2023