

Certification

**NOT FOR
CONSTRUCTION
03/03/2023**

Name

License Number

Date Signed

Project For



**FRANK LLOYD WRIGHT
BOULEVARD
AND HIGHWAY 101
(RAINTREE)**

**14900 N Pima Rd,
Scottsdale, AZ 85260**

Project No. 14853F7F8A

Drawn By Author

Checked By Checker

Date 12/08/22

NOTICE: The designs shown and described herein, including all technical drawings, graphics, and models thereof, are proprietary and cannot be copied, duplicated or commercially exploited, in whole or in part, without express written permission of RSP Architects. These are available for limited review and evaluation by clients, consultants, contractors, government agencies, vendors and office personnel only in accordance with this Notice.


© Copyright RSP Architects 2023. All rights reserved.

Sheet Issues / Revisions


No.	Date	Description

EXTERIOR DETAILS


A601

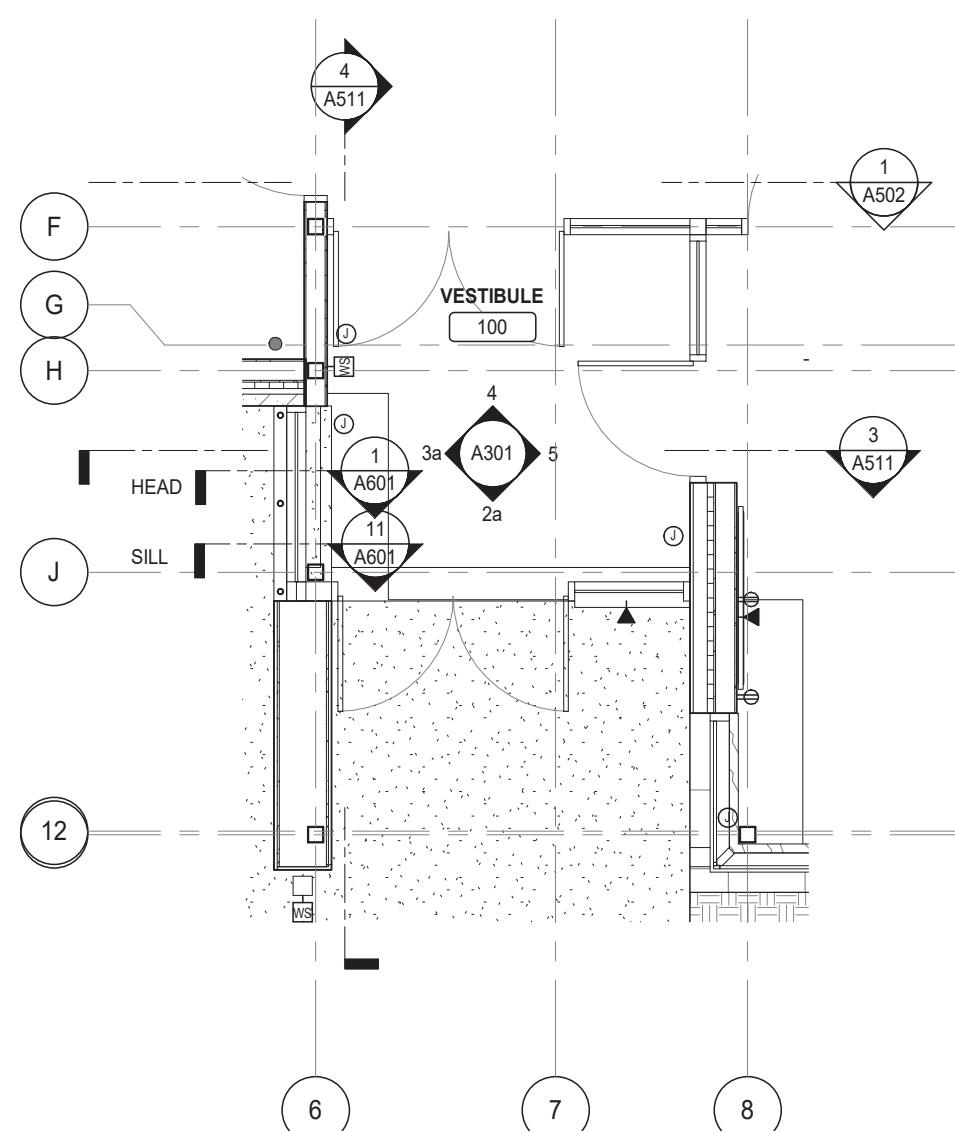


6 PARTIAL PLAN AT VESTIBULE
1/4" = 1'-0"

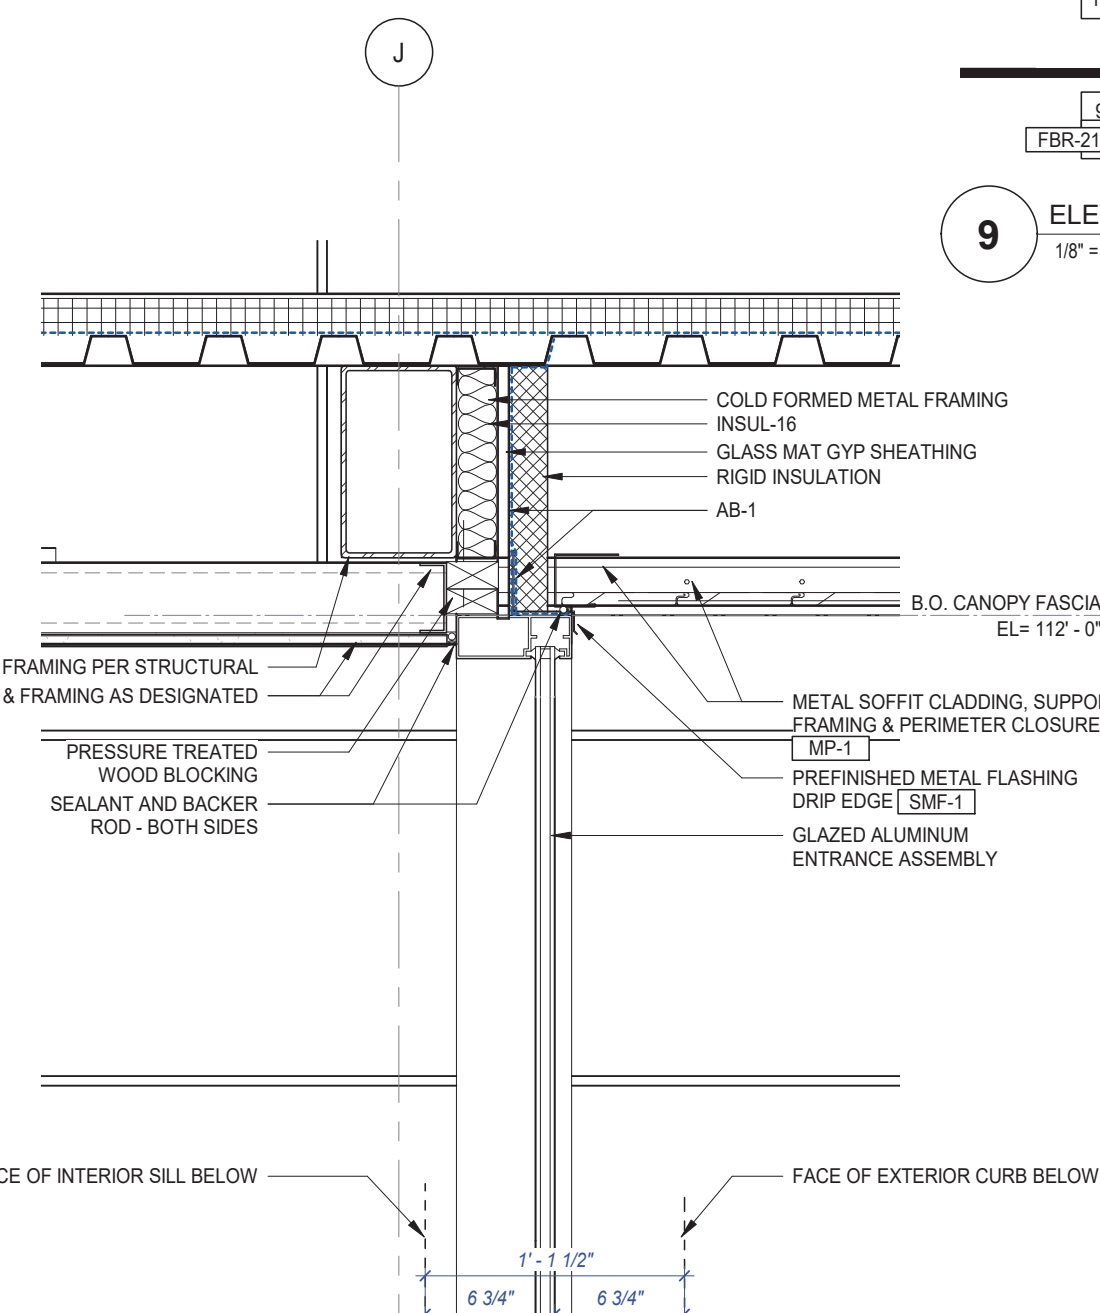


1 WINDOW HEAD AT VESTIBULE
1 1/2" = 1'-0"

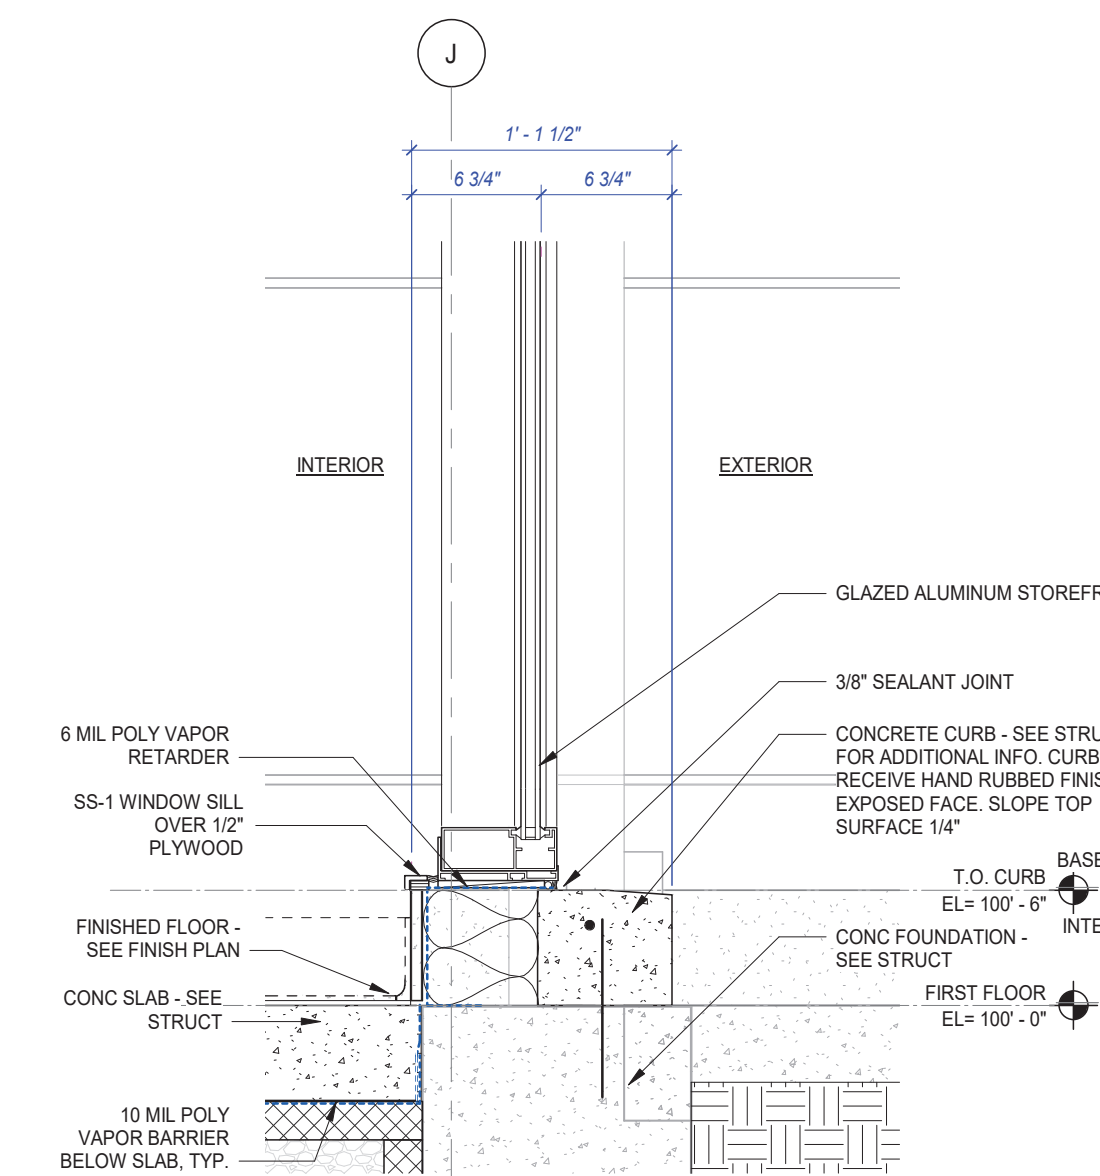


11 WINDOW SILL AT VESTIBULE
1 1/2" = 1'-0"

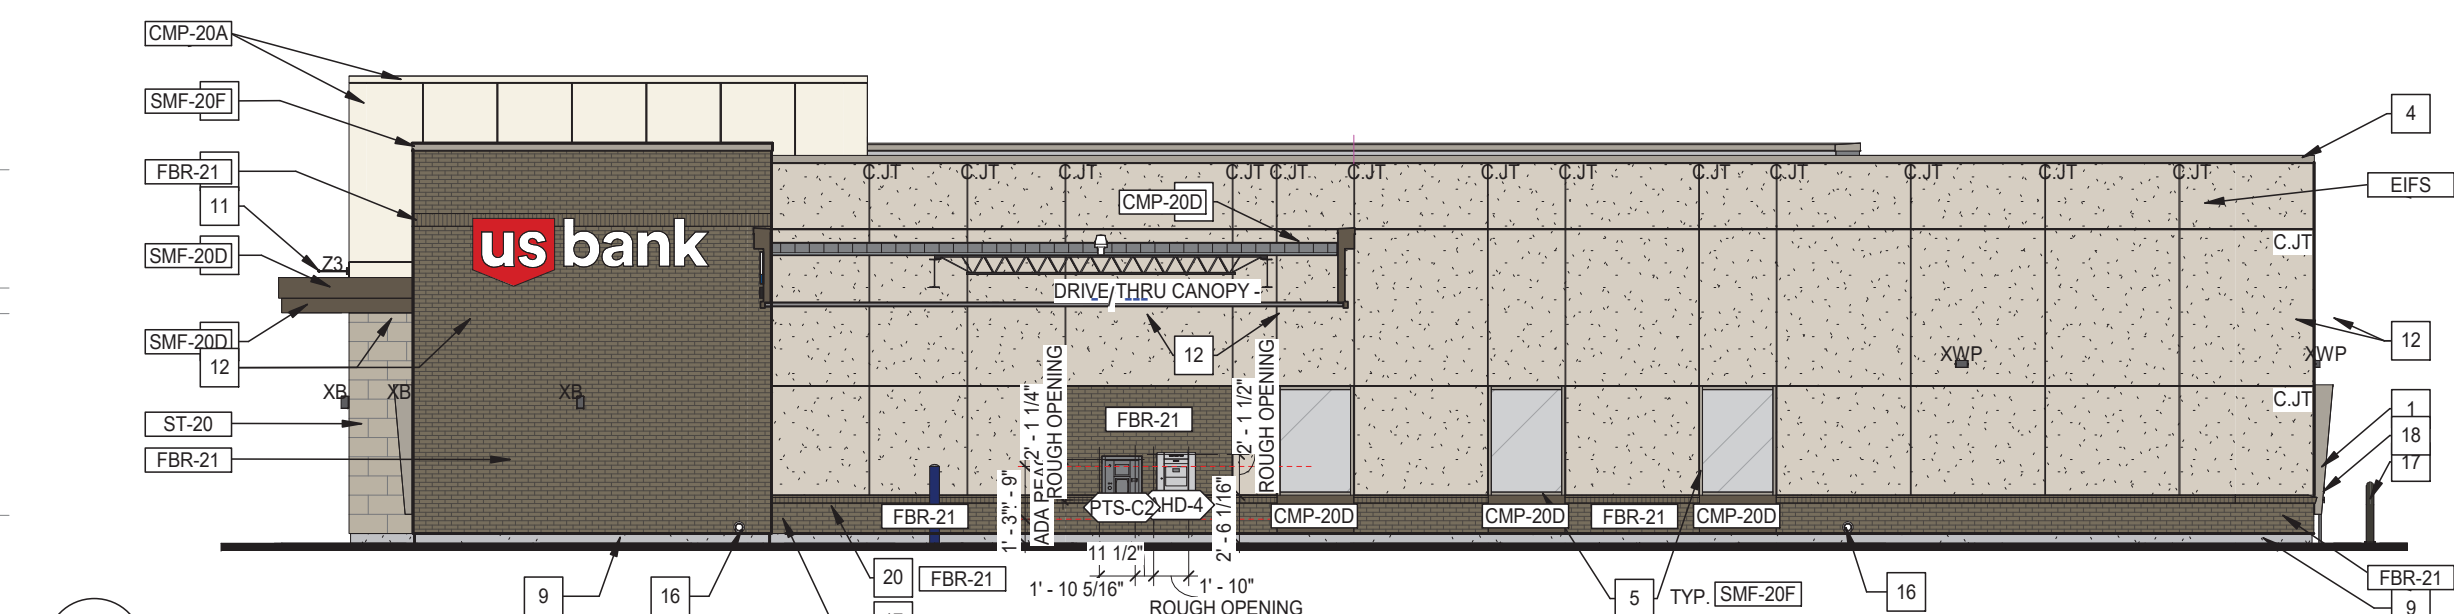


7 ELEVATION - NORTH Color
1/8" = 1'-0"

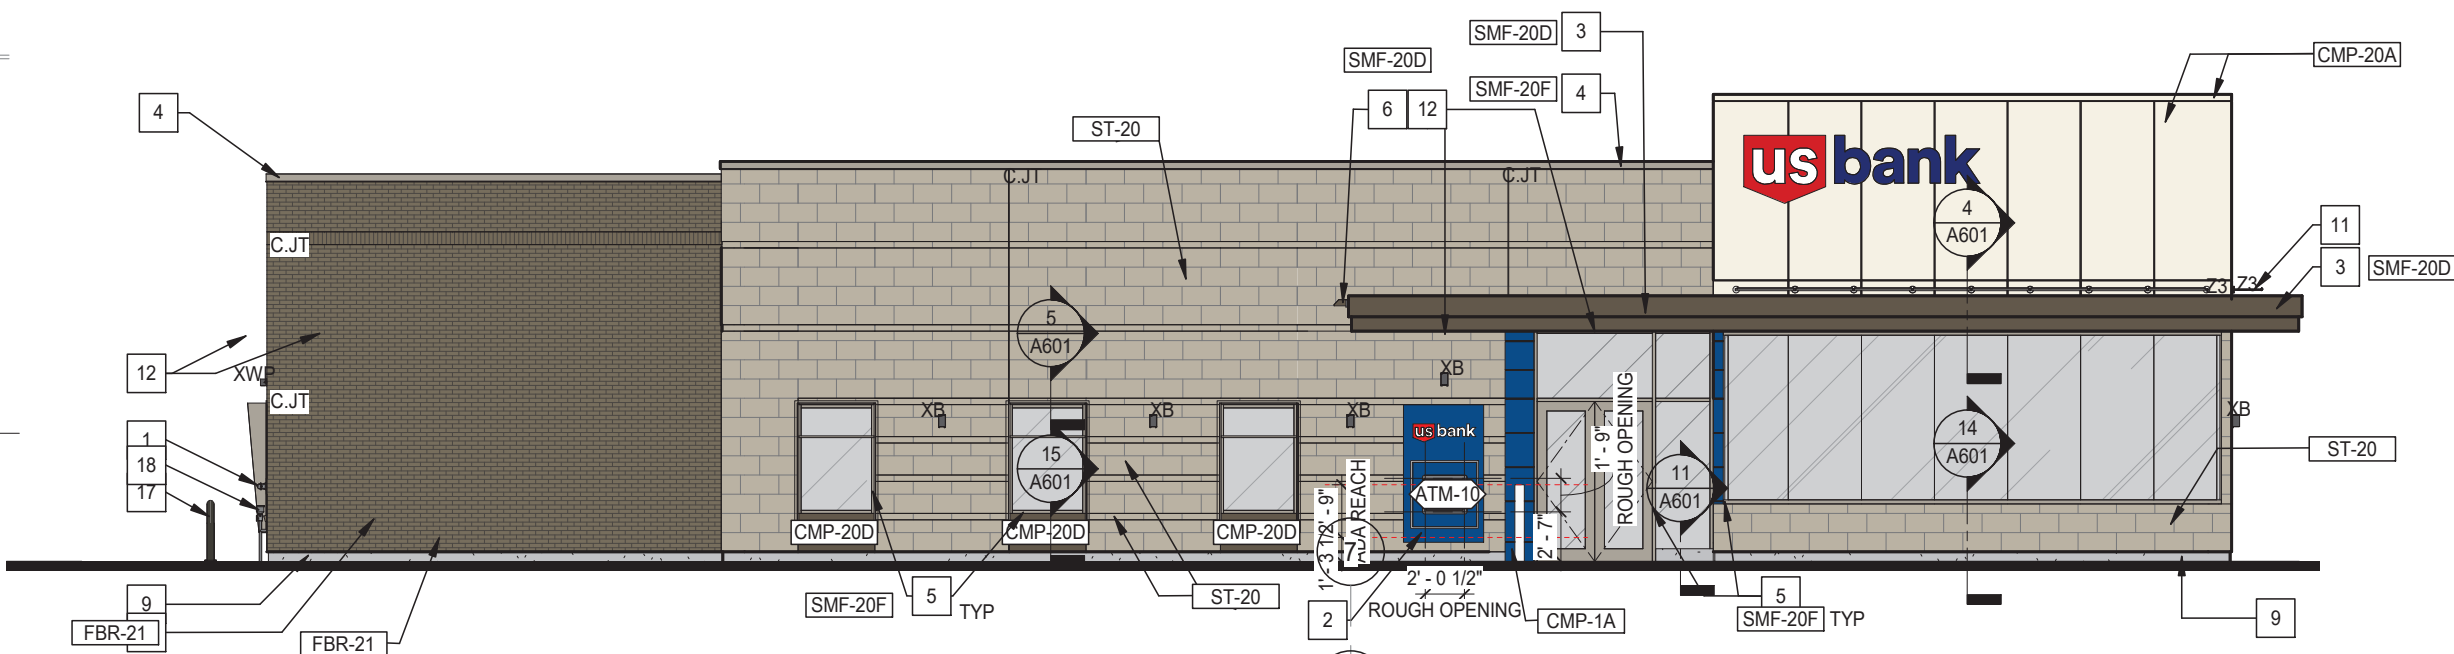


9 ELEVATION - SOUTH Color
1/8" = 1'-0"

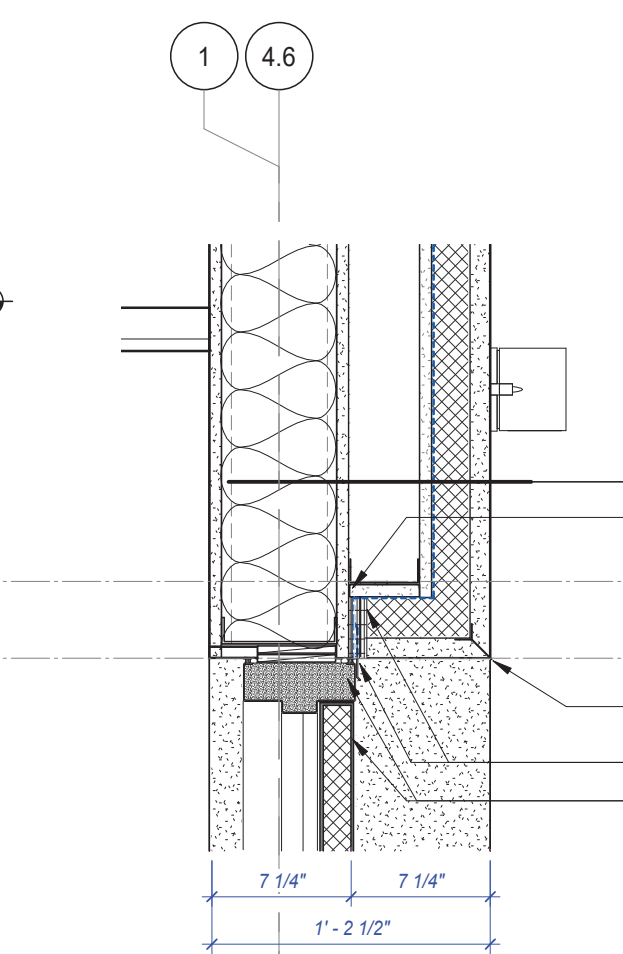


2 HOLLOW METAL DOOR HEAD AT BRICK
1 1/2" = 1'-0"

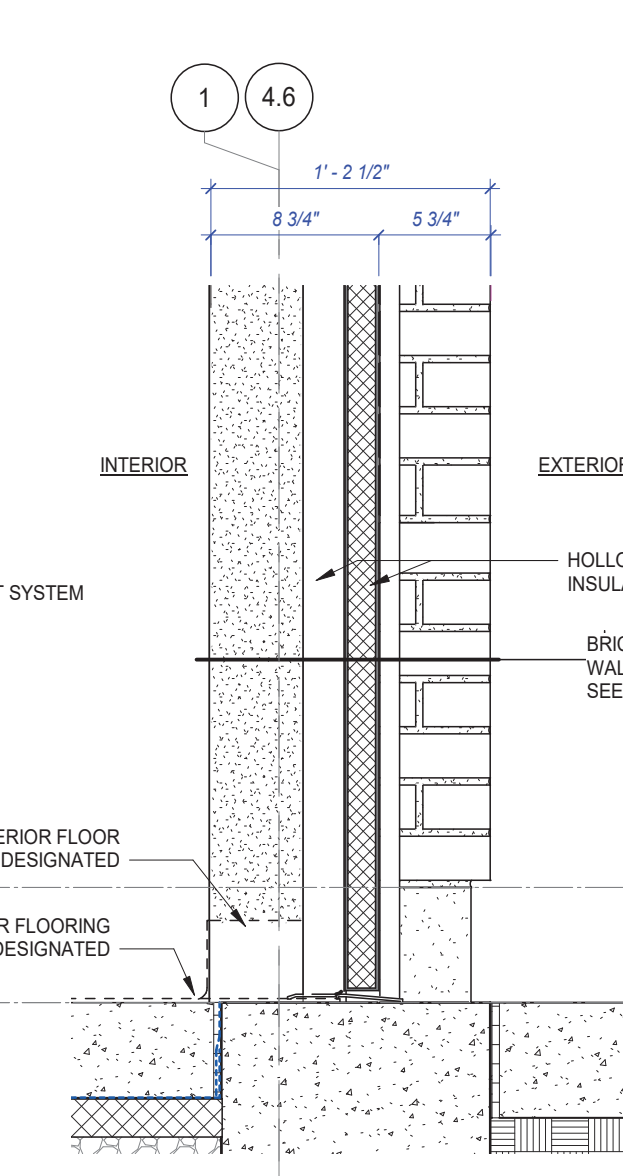


12 HOLLOW METAL DOOR SILL AT BRICK Rev 1
1 1/2" = 1'-0"

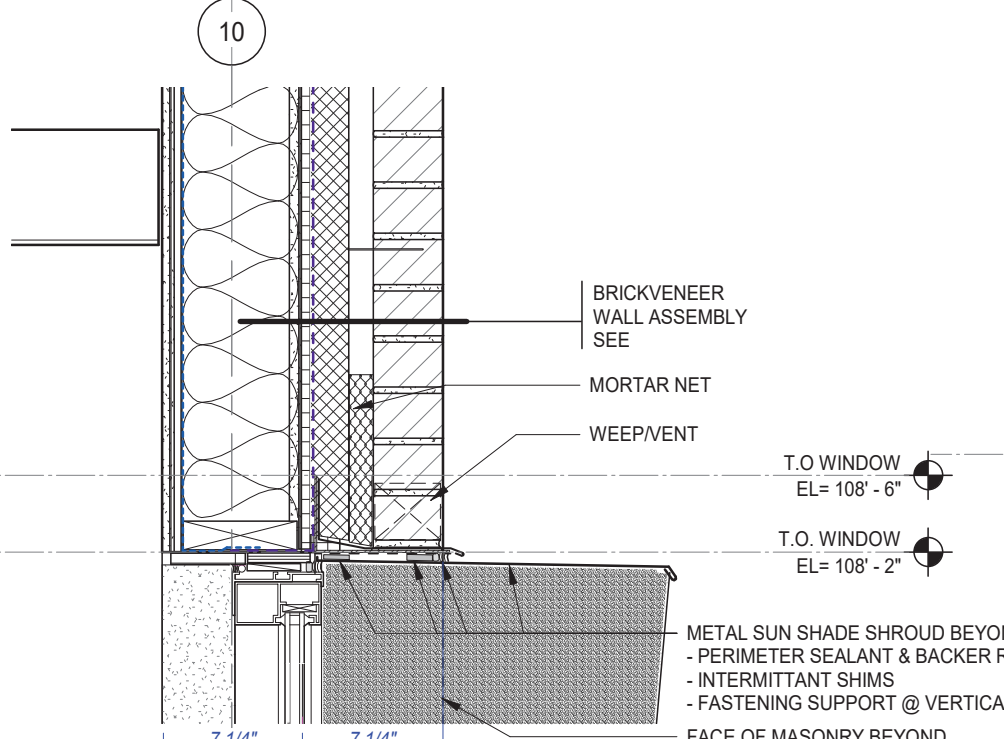


3A WINDOW HEAD AT BRICK CLADDING Rev 1
1 1/2" = 1'-0"

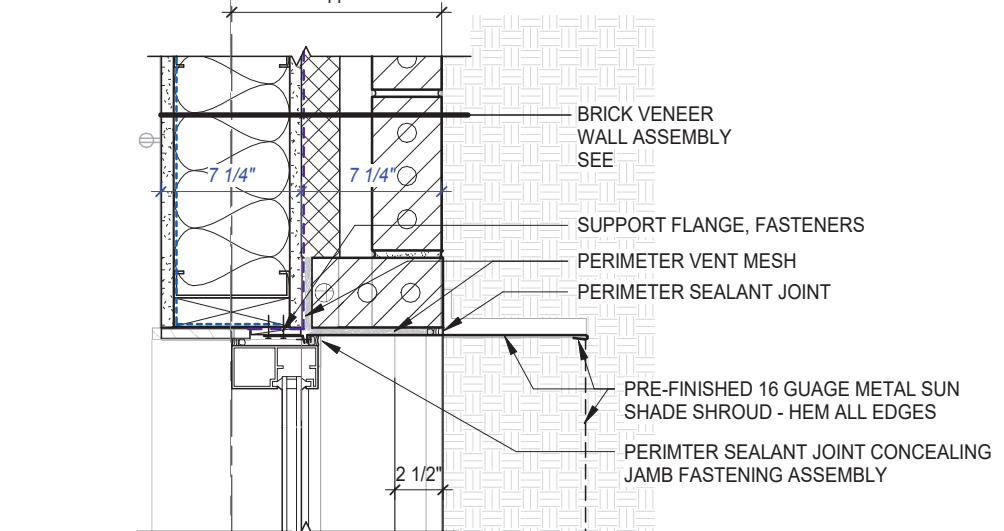


3B WINDOW JAMB AT BRICK CLADDING
1 1/2" = 1'-0"

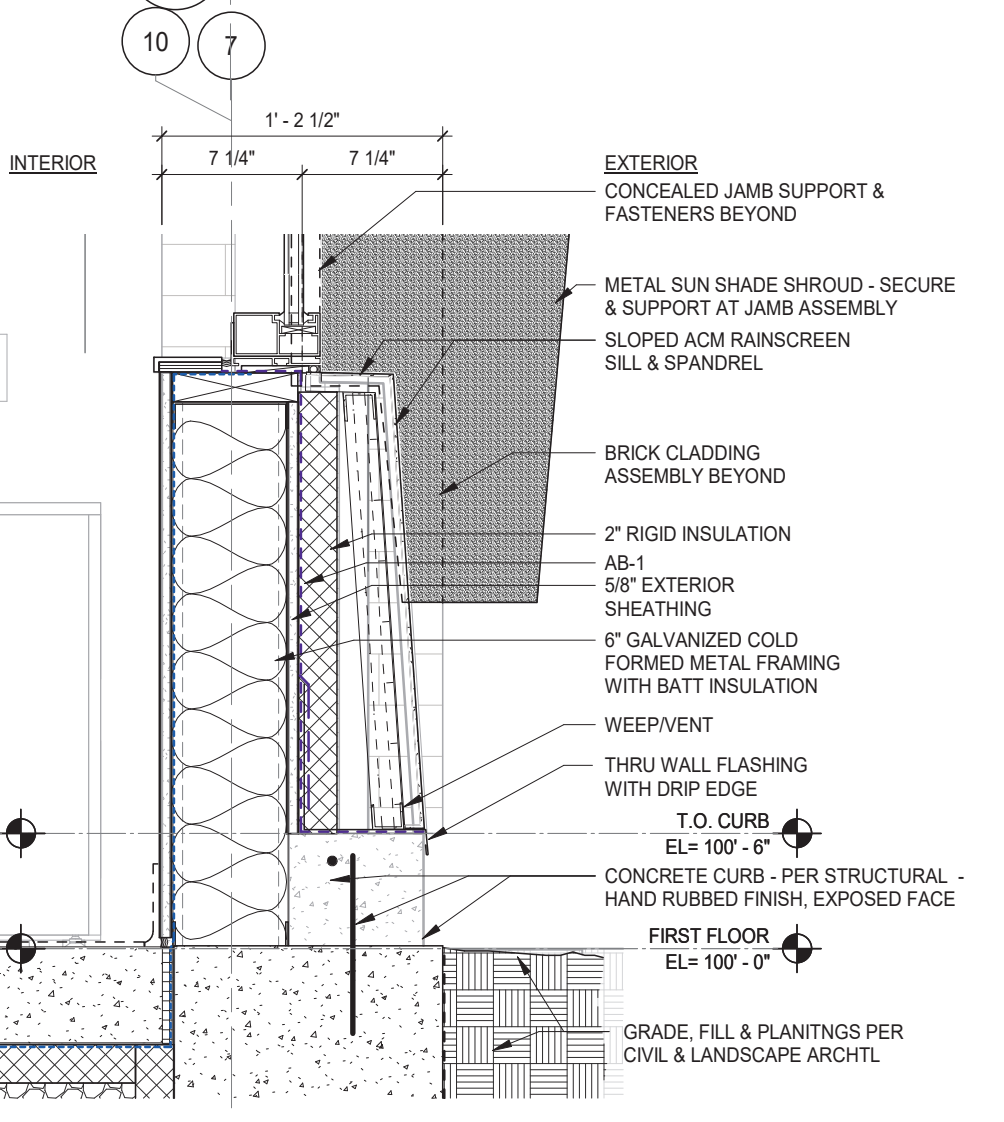


13 WINDOW SILL AT BRICK CLADDING & METAL SPANDREL
1 1/2" = 1'-0"

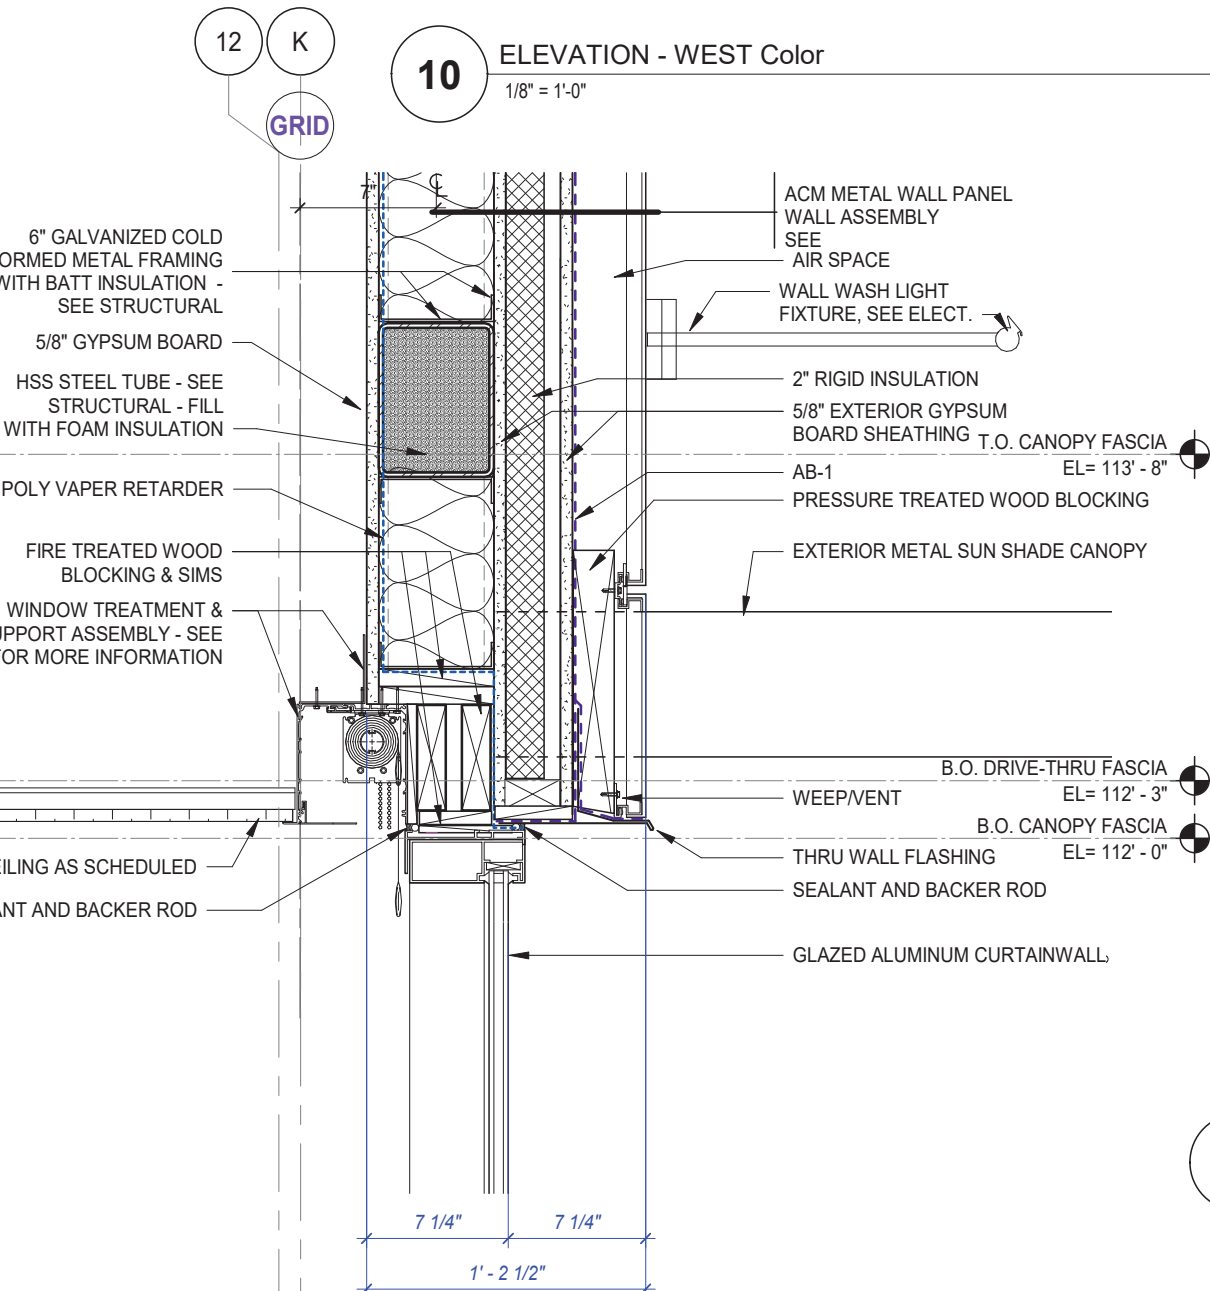


4 WINDOW HEAD AT METAL PANEL CLADDING
1 1/2" = 1'-0"

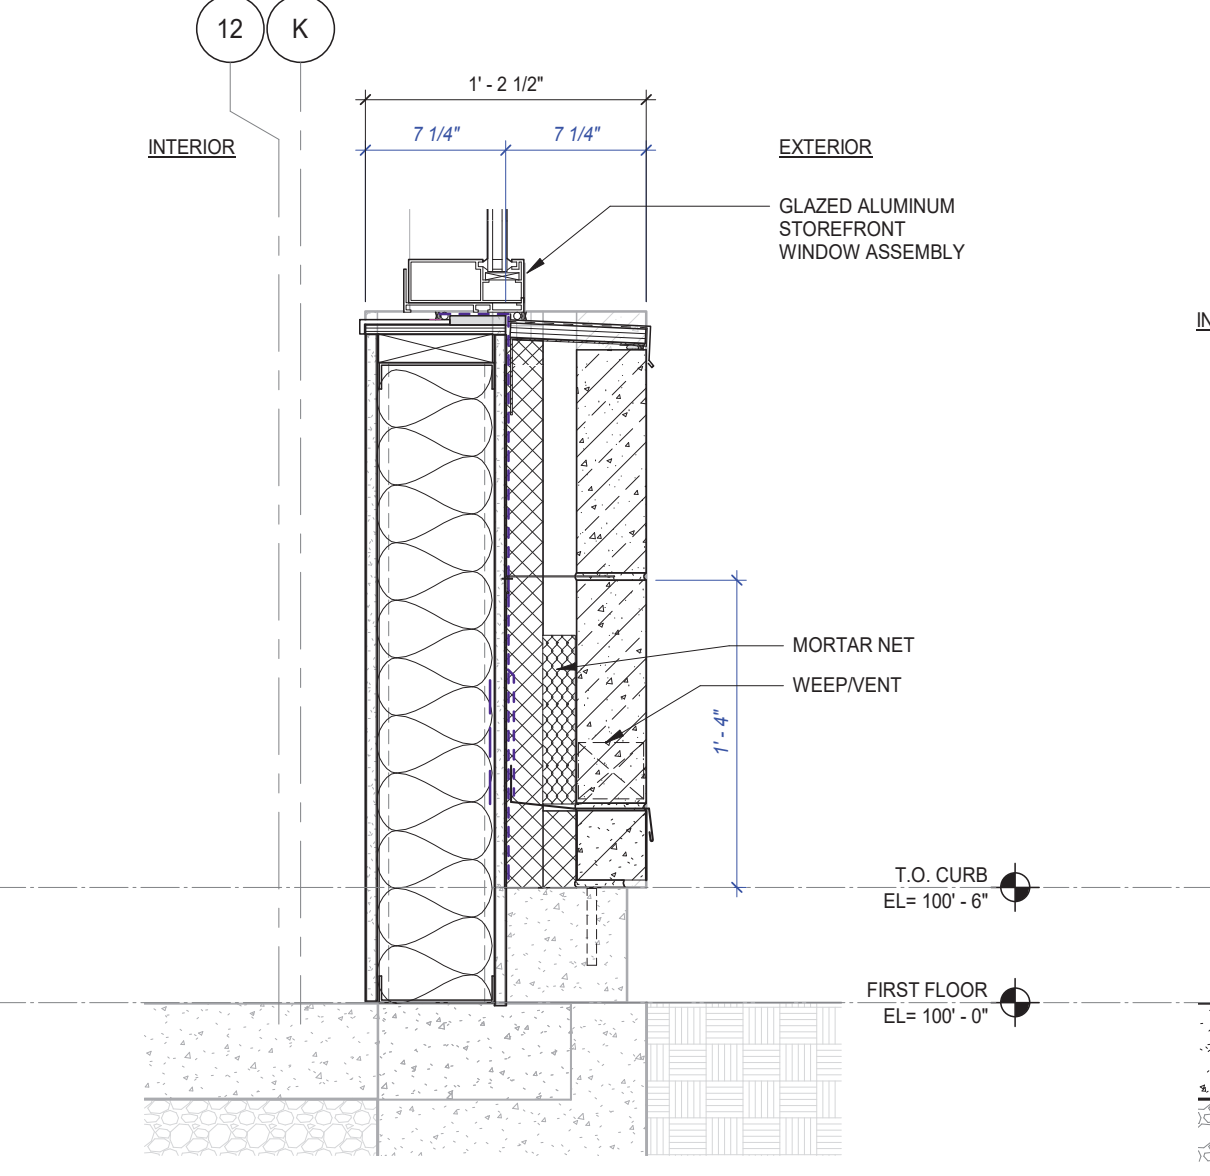

14 WINDOW SILL AT COMMUNITY ROOM
1 1/2" = 1'-0"

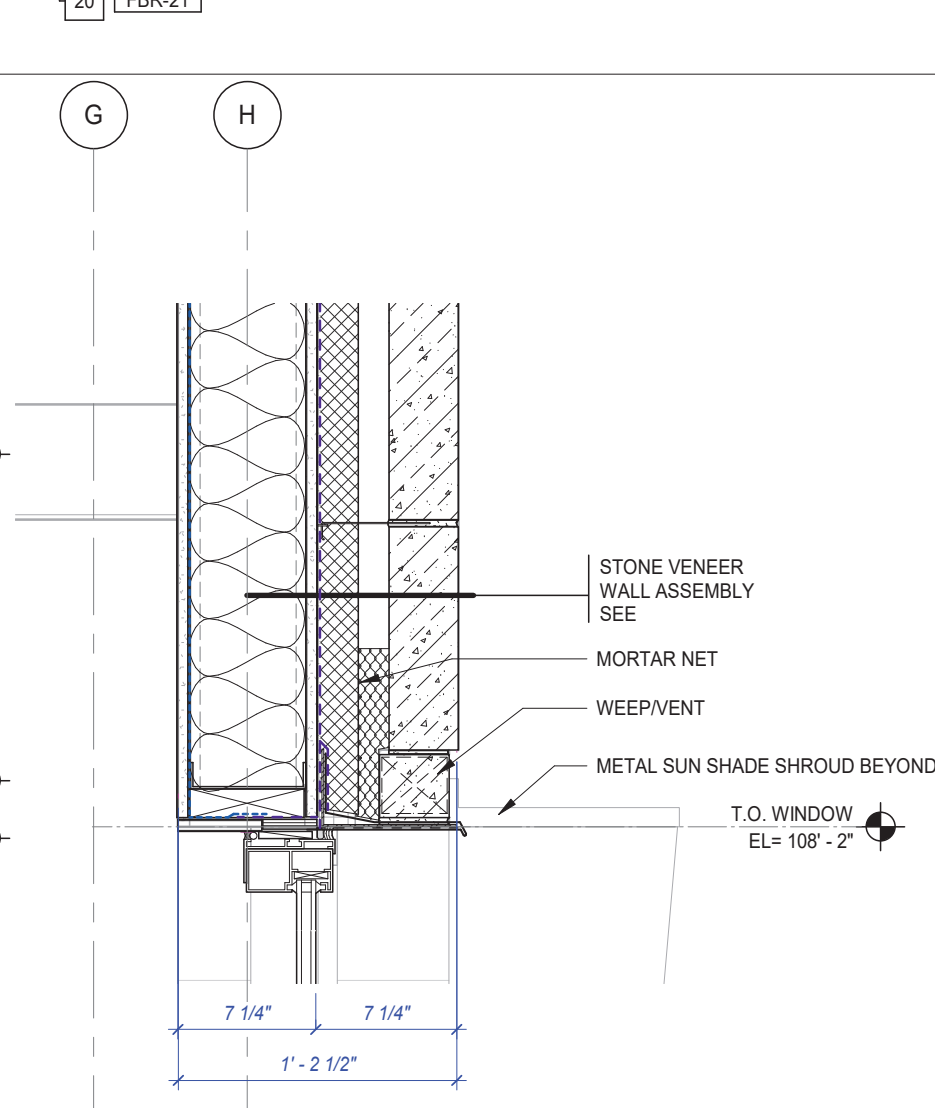

5 WINDOW HEAD AT STONE CLADDING
1 1/2" = 1'-0"

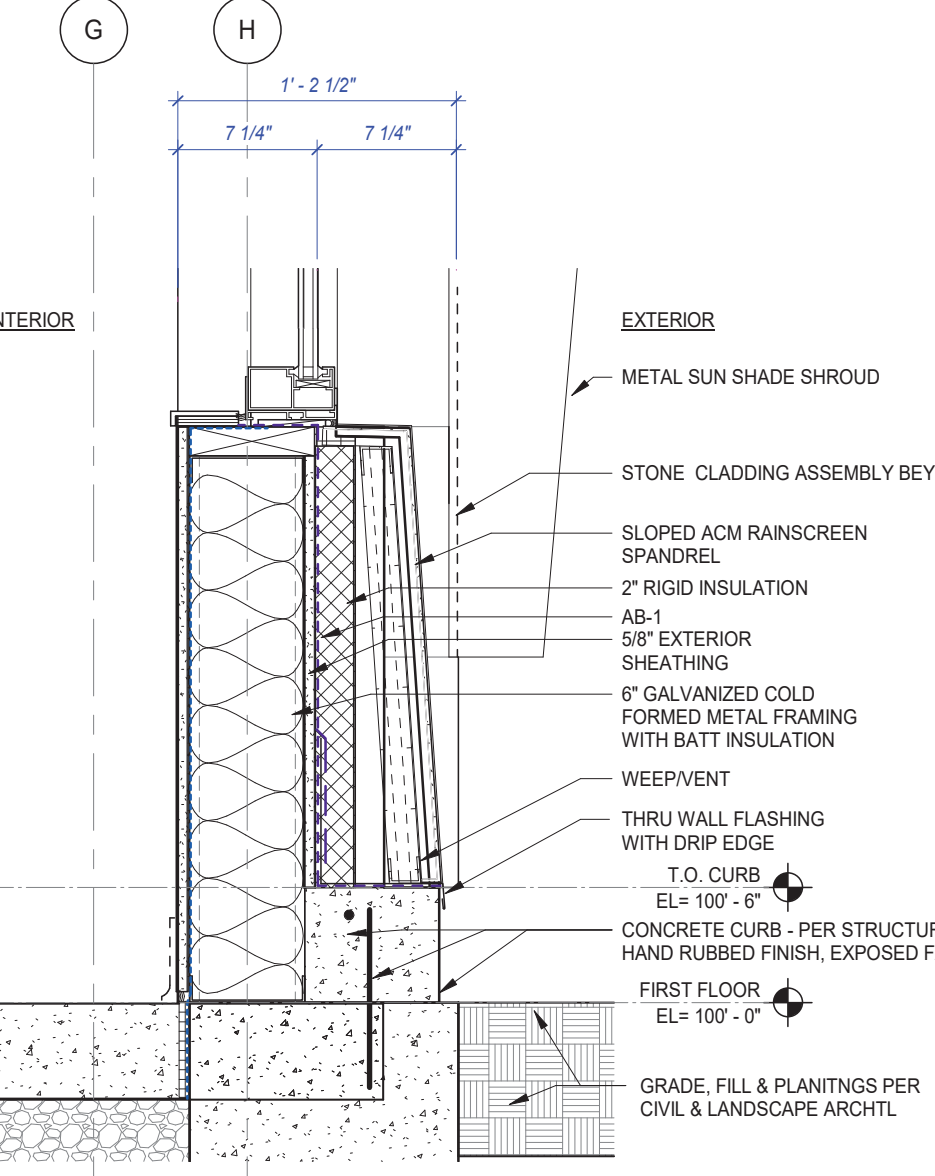

15 WINDOW SILL AT METAL SPANDREL
1 1/2" = 1'-0"