


6/16/2023 1:06:50 PM

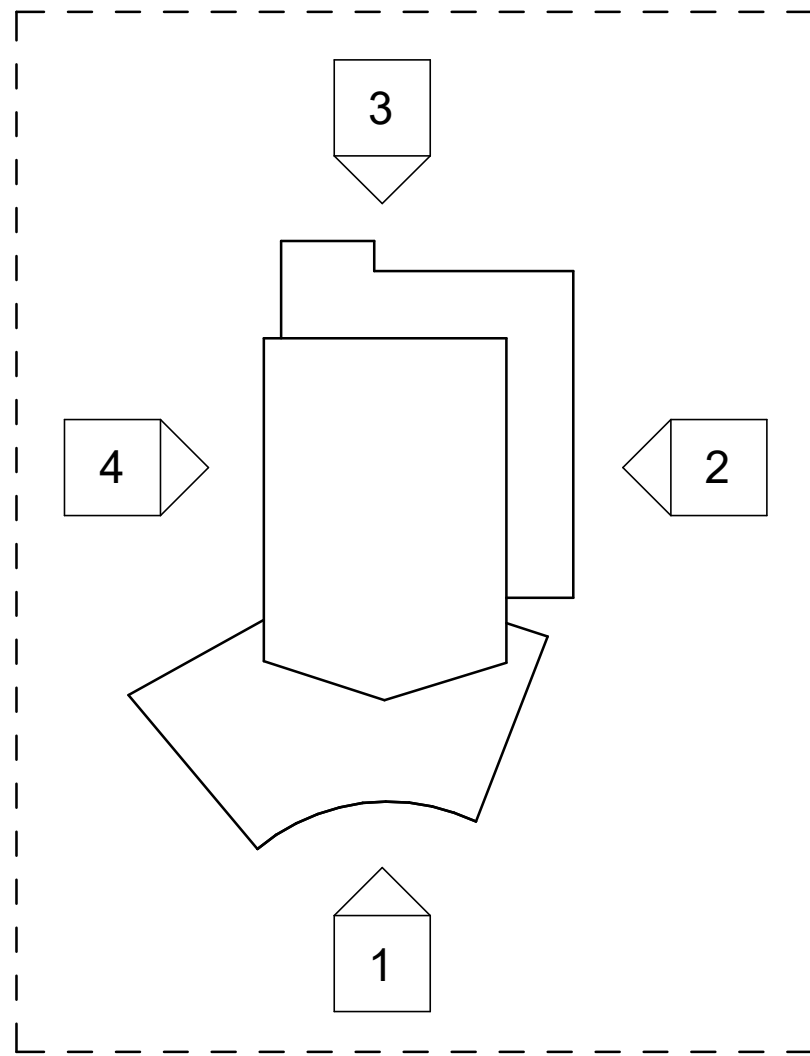

EXTERIOR FINISH LEGEND				
KEY NAME	DESCRIPTION	BASIS-OF-DESIGN		COMMENTS
		MANUFACTURER	MODEL/COLOR	
ALUM-1	DARK GREY ALUMINUM SF/CW FRAMING	SW FLUROPON 70% PVDF	KENDALL CHARCOAL	
CONC-1	CAST IN PLACE CONCRETE	CAST-CRETE		
GL-1	1" INSULATED GLASS UNIT	VITRO ARCHITECTURAL GLASS	SOLARBAN 90 / CLEAR	0.25 SHGC
GL-2	1" INSULATED GLASS UNIT	VITRO ARCHITECTURAL GLASS	SOLARBAN 70 / CLEAR	0.30 SHGC
MAS-1	BRICK RUNNING BOND	INTERSTATE BRICK	TERRA COTTA	
MAS-1A	BRICK STACKED BOND	INTERSTATE BRICK	TERRA COTTA	
MAS-2	BRICK RUNNING BOND	INTERSTATE BRICK	ALMOND	
MAS-2A	BRICK STACKED BOND	INTERSTATE BRICK	ALMOND	
MTL-1	STANDING SEAM METAL ROOF	ATLAS INTERNATIONAL	DUTCH SEAM / REDWOOD	15" PANEL COVERAGE / WITHOUT RIBS
MTL-1A	METAL FLASHING	ATLAS INTERNATIONAL	REDWOOD	MATCH STANDING SEAM COLOR
MTL-2	METAL PAINT - DARK GREY	DUNN EDWARDS PAINTS	IRON-IC	MATCH ALUM-1 COLOR
PC-1	PRECAST CONCRETE	CAST-CRETE		

ELEVATION LEGEND

BRICK RUNNING BOND

BRICK SOLDIER COURSE


PRECAST CONCRETE

STANDING SEAM METAL ROOF PANEL


KEYNOTES

9/21/2023 DRB

APPROVED

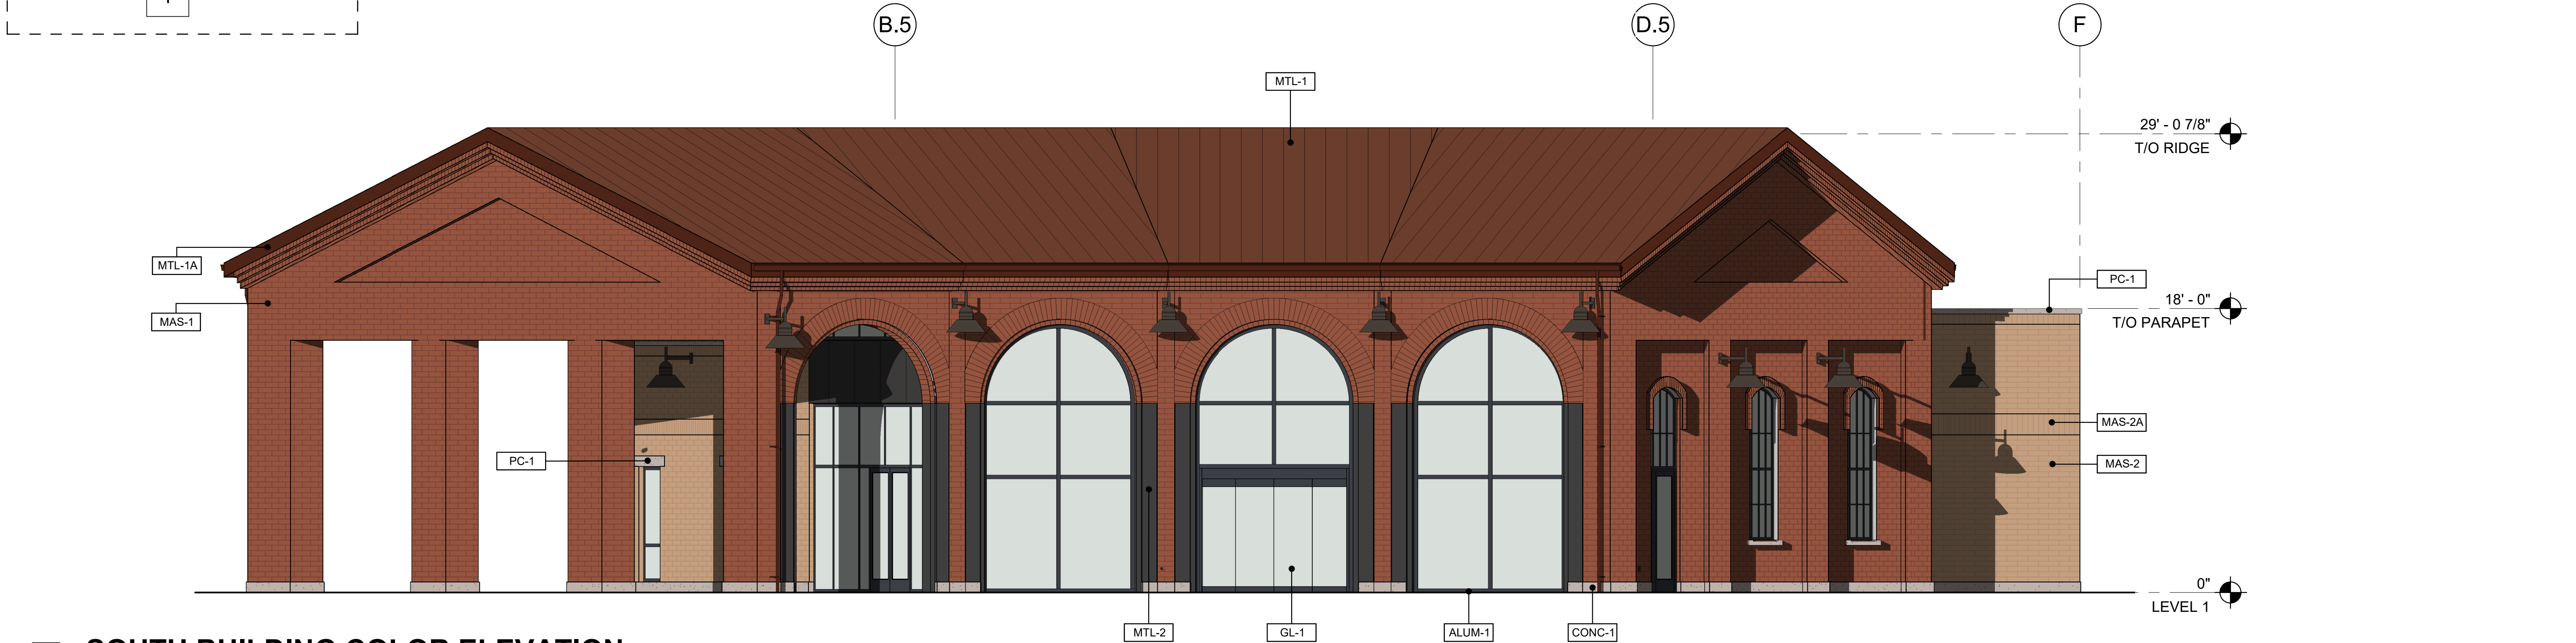

1 SOUTH BUILDING COLOR ELEVATION
3/16" = 1'-0"

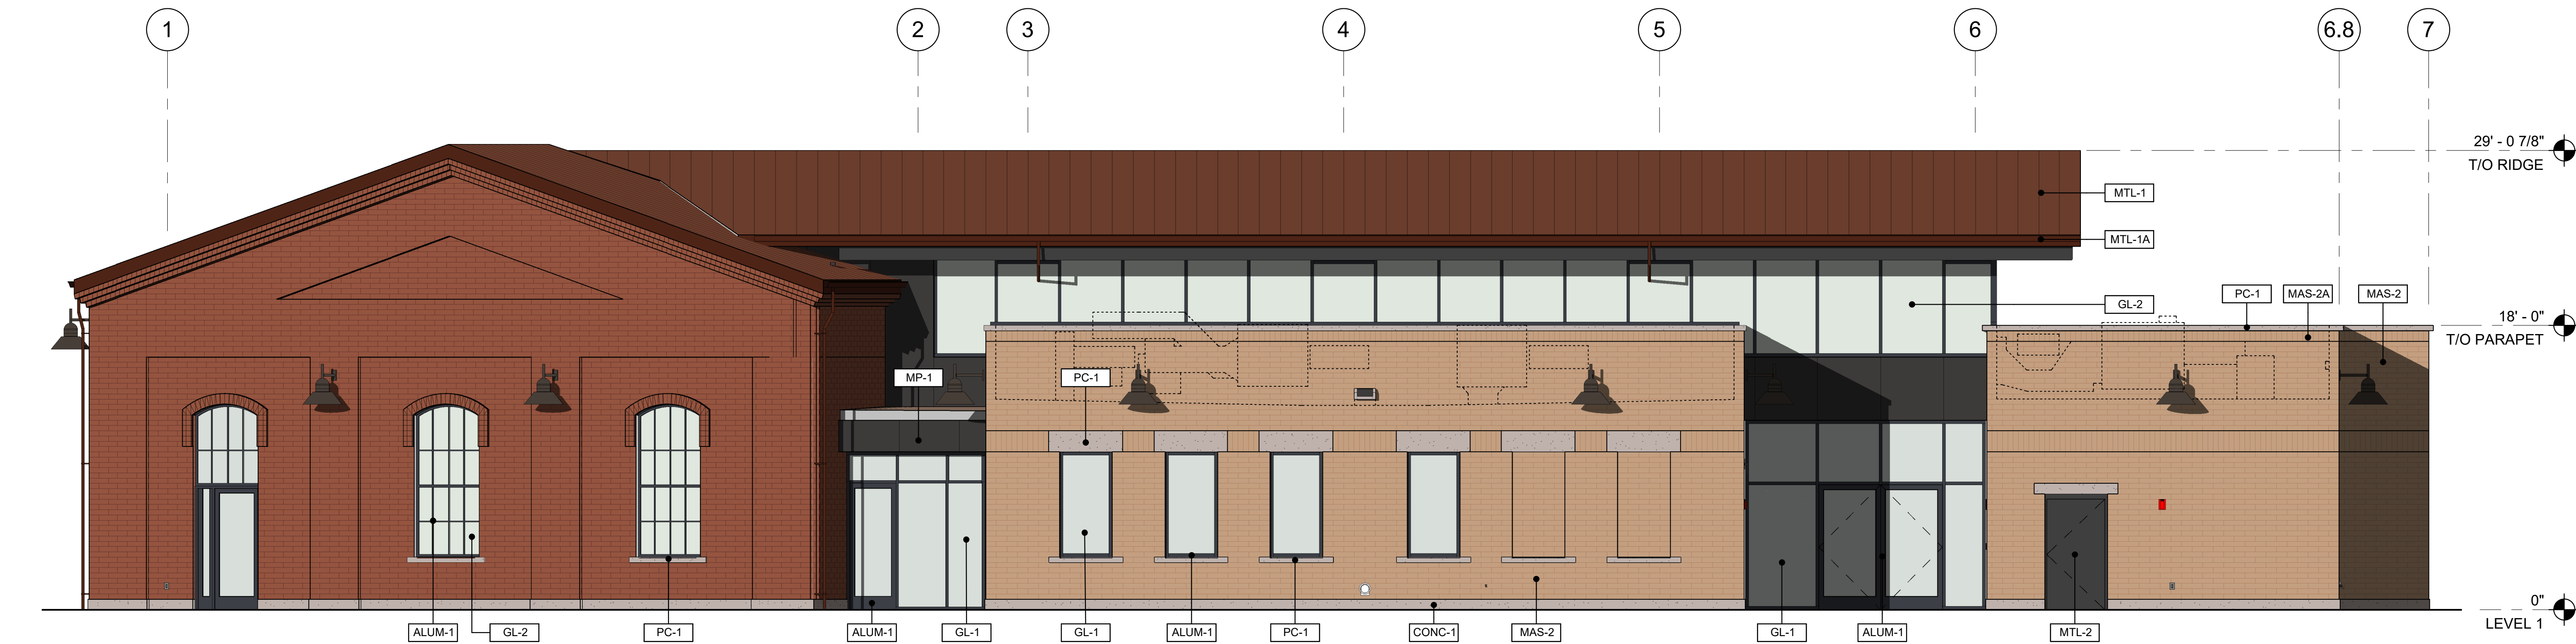

2 EAST BUILDING COLOR ELEVATION
3/16" = 1'-0"

DWL
ARCHITECTS+
2333 N Central Ave
Phoenix AZ 85004
o 602.264.9731
dwlarchitects.com

CITY OF SCOTTSDALE
ROUNDHOUSE, SPLASH PAD &
SITE IMPROVEMENTS
7301 E. Indian Bend Road
Scottsdale AZ 85250

McCormick-Stillman
RAILROAD
PARK
EST. 1978

REVISIONS
No. Description Date

DEVELOPMENT
APPLICATION
© COPYRIGHT 2023
DWL ARCHITECTS + PLANNERS, INC.


KEY:

SHEET TITLE:
BUILDING COLOR
ELEVATIONS

SHEET NUMBER:
40.1

DRAWN BY: RANKIN
DATE: 6/16/2023

REVIEWED BY: VOORHEIS
PROJECT NUMBER: 1939.00

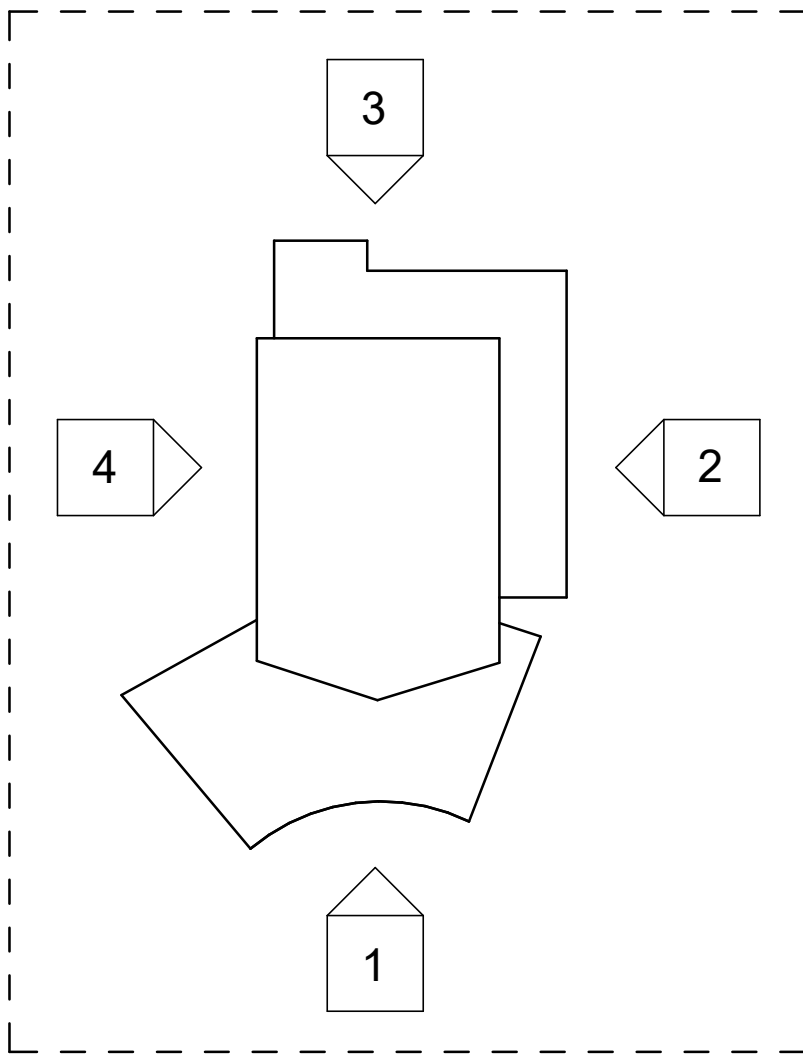

EXTERIOR FINISH LEGEND				
KEY NAME	DESCRIPTION	BASIS-OF-DESIGN		COMMENTS
		MANUFACTURER	MODEL/COLOR	
ALUM-1	DARK GREY ALUMINUM SF/CW FRAMING	SW FLUROPON 70% PVDF	KENDALL CHARCOAL	
CONC-1	CAST IN PLACE CONCRETE	CAST-CRETE		
GL-1	1" INSULATED GLASS UNIT	VITRO ARCHITECTURAL GLASS	SOLARBAN 90 / CLEAR	0.25 SHGC
GL-2	1" INSULATED GLASS UNIT	VITRO ARCHITECTURAL GLASS	SOLARBAN 70 / CLEAR	0.30 SHGC
MAS-1	BRICK RUNNING BOND	INTERSTATE BRICK	TERRA COTTA	
MAS-1A	BRICK STACKED BOND	INTERSTATE BRICK	TERRA COTTA	
MAS-2	BRICK RUNNING BOND	INTERSTATE BRICK	ALMOND	
MAS-2A	BRICK STACKED BOND	INTERSTATE BRICK	ALMOND	
MTL-1	STANDING SEAM METAL ROOF	ATLAS INTERNATIONAL	DUTCH SEAM / REDWOOD	15" PANEL COVERAGE / WITHOUT RIBS
MTL-1A	METAL FLASHING	ATLAS INTERNATIONAL	REDWOOD	MATCH STANDING SEAM COLOR
MTL-2	METAL PAINT - DARK GREY	DUNN EDWARDS PAINTS	IRON-IC	MATCH ALUM-1 COLOR
PC-1	PRECAST CONCRETE	CAST-CRETE		

ELEVATION LEGEND


BRICK RUNNING BOND

BRICK SOLDIER COURSE

PRECAST CONCRETE

STANDING SEAM METAL ROOF PANEL

KEYNOTES

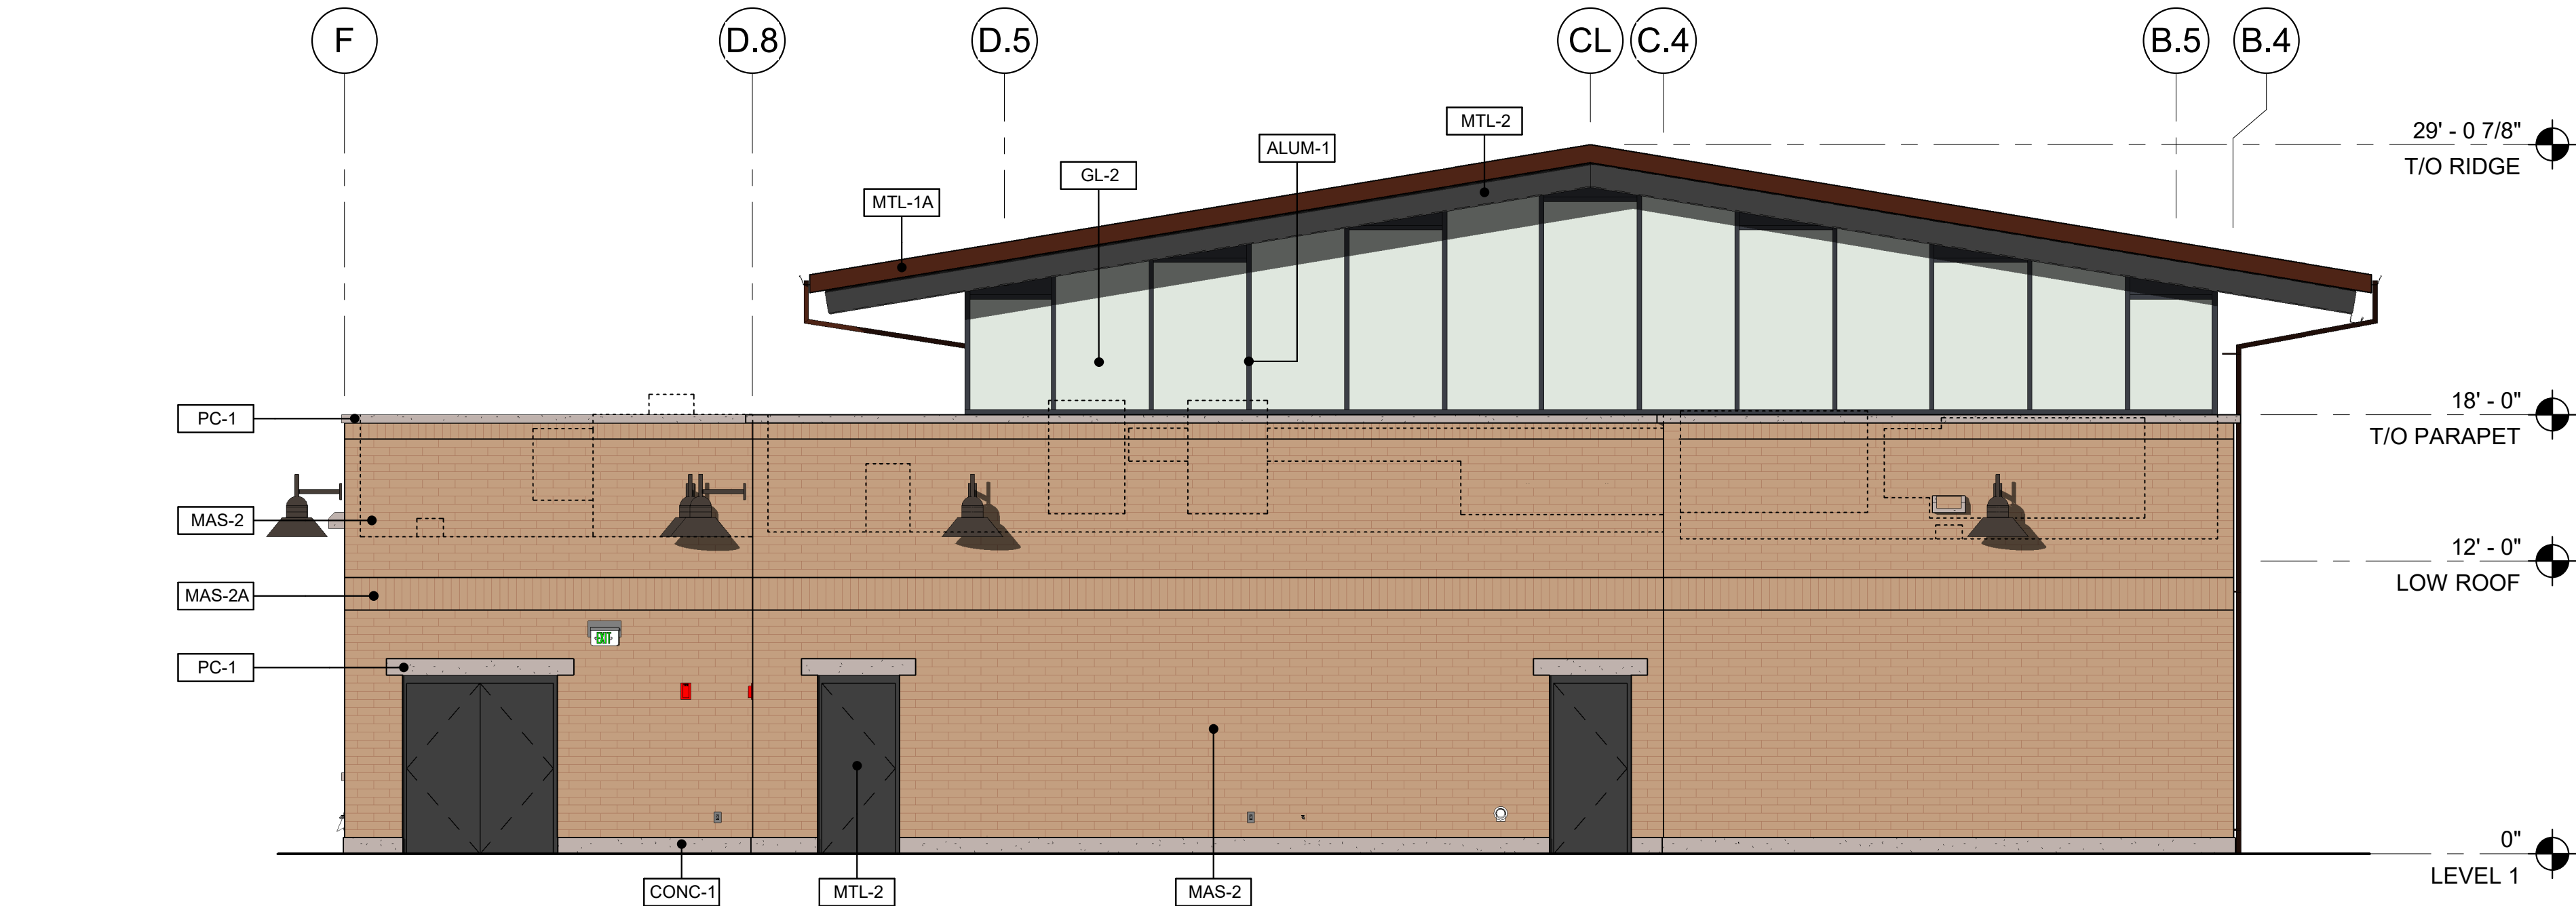

3

NORTH BUILDING COLOR ELEVATION

3/16" = 1'-0"



4

WEST BUILDING COLOR ELEVATION

3/16" = 1'-0"

DWL

ARCHITECTS+

2333 N Central Ave
Phoenix AZ 85004
o 602.264.9731
dwlarchitects.com

CITY OF SCOTTSDALE

ROUNDHOUSE, SPLASH PAD &
SITE IMPROVEMENTS

7301 E. Indian Bend Road
Scottsdale AZ 85250

REVISIONS

No.	Description	Date
-----	-------------	------

DEVELOPMENT APPLICATION

© COPYRIGHT 2023
DWL ARCHITECTS + PLANNERS, INC.

KEY:

SHEET TITLE:

BUILDING COLOR ELEVATIONS

SHEET NUMBER:

40.2

DRAWN BY:

RANKIN

REVIEWED BY:


VOORHEIS

DATE:

6/16/2023

PROJECT NUMBER:

1939.00

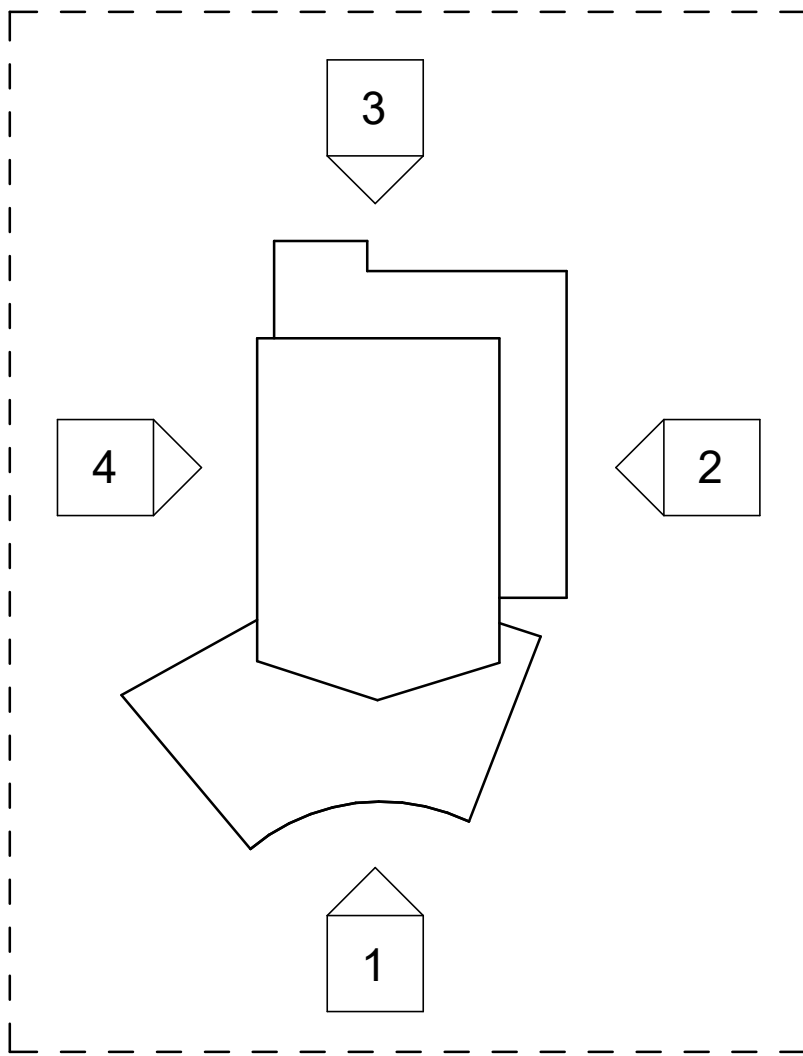

EXTERIOR FINISH LEGEND				
KEY NAME	DESCRIPTION	BASIS-OF-DESIGN		COMMENTS
		MANUFACTURER	MODEL/COLOR	
ALUM-1	DARK GREY ALUMINUM SF/CW FRAMING	SW FLUROPON 70% PVDF	KENDALL CHARCOAL	
CONC-1	CAST IN PLACE CONCRETE	CAST-CRETE		
GL-1	1" INSULATED GLASS UNIT	VITRO ARCHITECTURAL GLASS	SOLARBAN 90 / CLEAR	0.25 SHGC
GL-2	1" INSULATED GLASS UNIT	VITRO ARCHITECTURAL GLASS	SOLARBAN 70 / CLEAR	0.30 SHGC
MAS-1	BRICK RUNNING BOND	INTERSTATE BRICK	TERRA COTTA	
MAS-1A	BRICK STACKED BOND	INTERSTATE BRICK	TERRA COTTA	
MAS-2	BRICK RUNNING BOND	INTERSTATE BRICK	ALMOND	
MAS-2A	BRICK STACKED BOND	INTERSTATE BRICK	ALMOND	
MTL-1	STANDING SEAM METAL ROOF	ATLAS INTERNATIONAL	DUTCH SEAM / REDWOOD	15" PANEL COVERAGE / WITHOUT RIBS
MTL-1A	METAL FLASHING	ATLAS INTERNATIONAL	REDWOOD	MATCH STANDING SEAM COLOR
MTL-2	METAL PAINT - DARK GREY	DUNN EDWARDS PAINTS	IRON-IC	MATCH ALUM-1 COLOR
PC-1	PRECAST CONCRETE	CAST-CRETE		

ELEVATION LEGEND

BRICK RUNNING BOND

BRICK SOLDIER COURSE

PRECAST CONCRETE

STANDING SEAM METAL ROOF PANEL

KEYNOTES

DWL

ARCHITECTS+

2333 N Central Ave
Phoenix AZ 85004
o 602.264.9731
dwlarchitects.com

CITY OF SCOTTSDALE
ROUNDHOUSE, SPLASH PAD &
SITE IMPROVEMENTS


7301 E. Indian Bend Road
Scottsdale AZ 85250



REVISIONS		
No.	Description	Date

DEVELOPMENT
APPLICATION


© COPYRIGHT 2023
DWL ARCHITECTS + PLANNERS, INC.

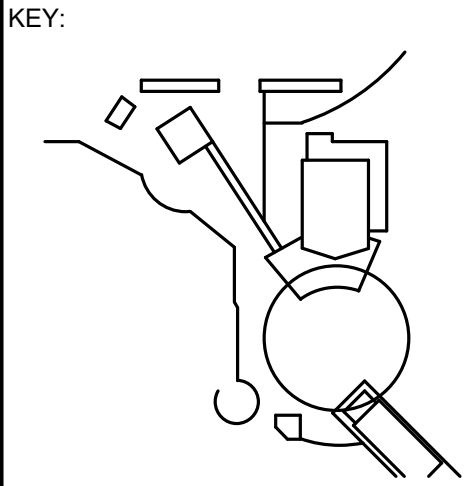

SHEET TITLE:


BUILDING BLACK
& WHITE
ELEVATIONS

SHEET NUMBER:	
40.3	
DRAWN BY: RANKIN	REVIEWED BY: VOORHEIS
DATE: 6/16/2023	PROJECT NUMBER: 1939.00

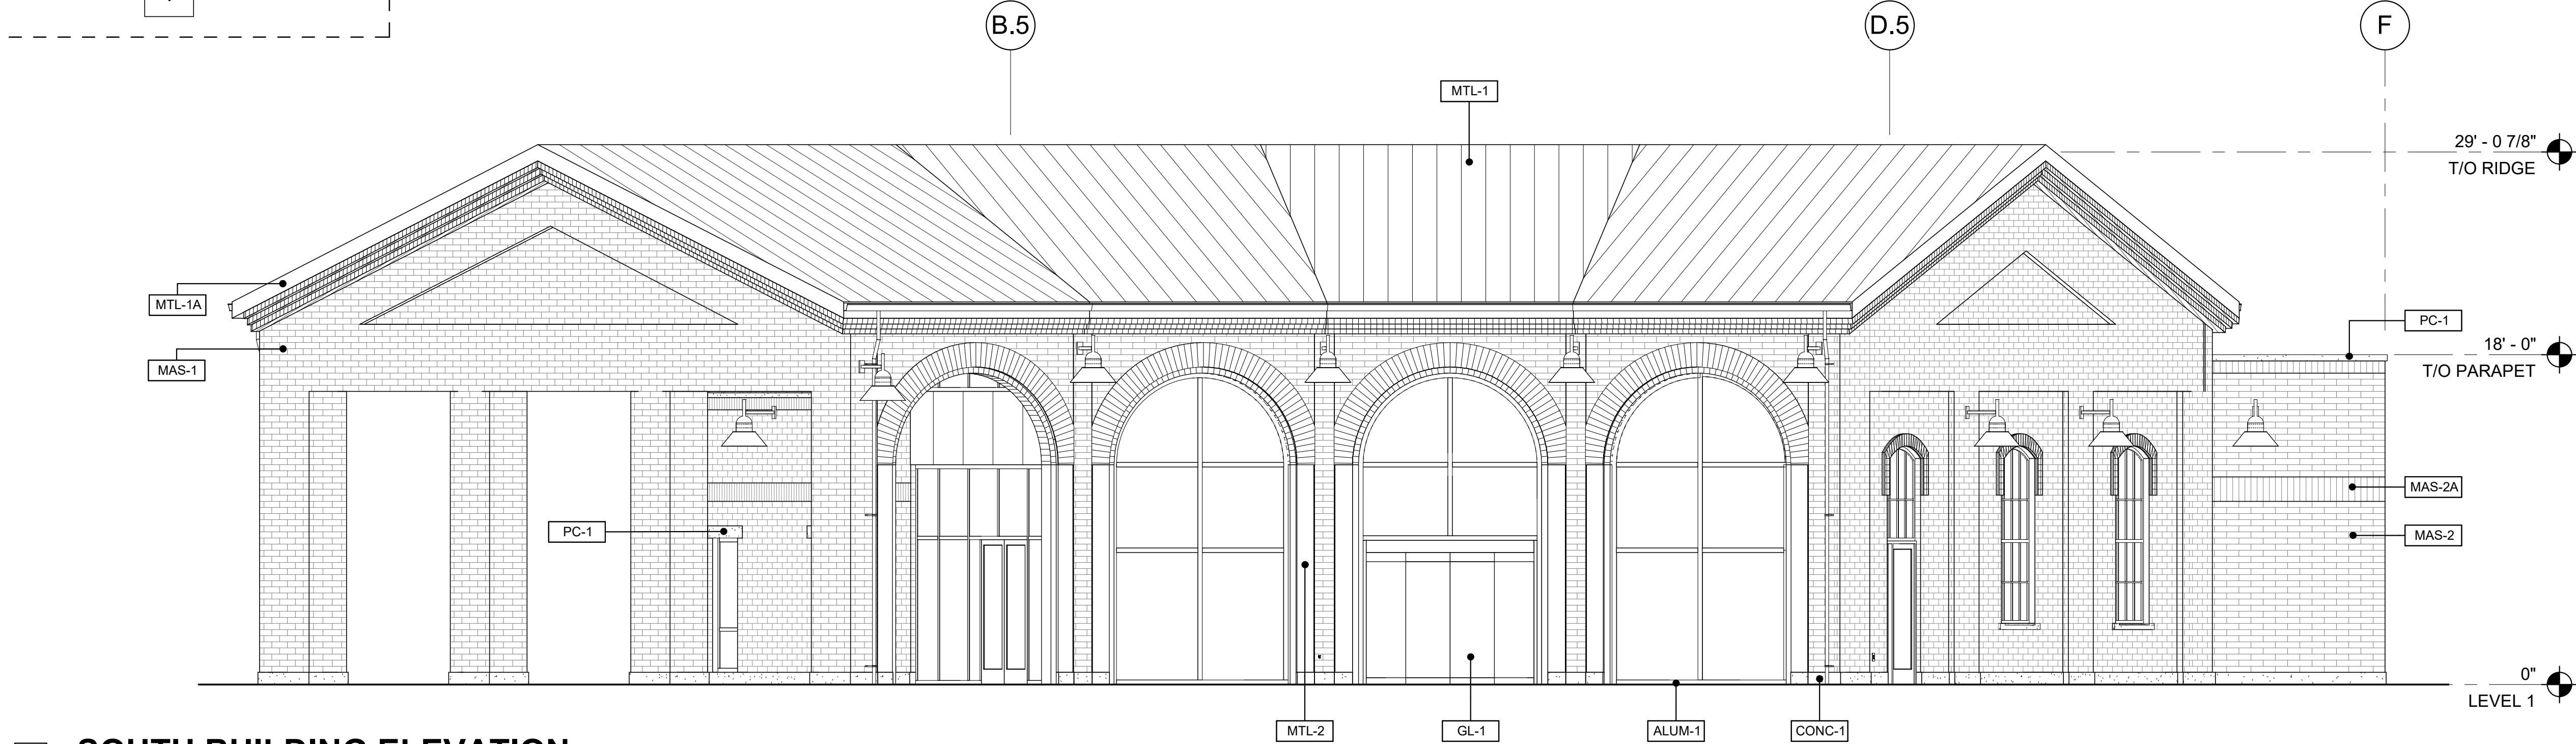


1 SOUTH BUILDING ELEVATION

3/16" = 1'-0"

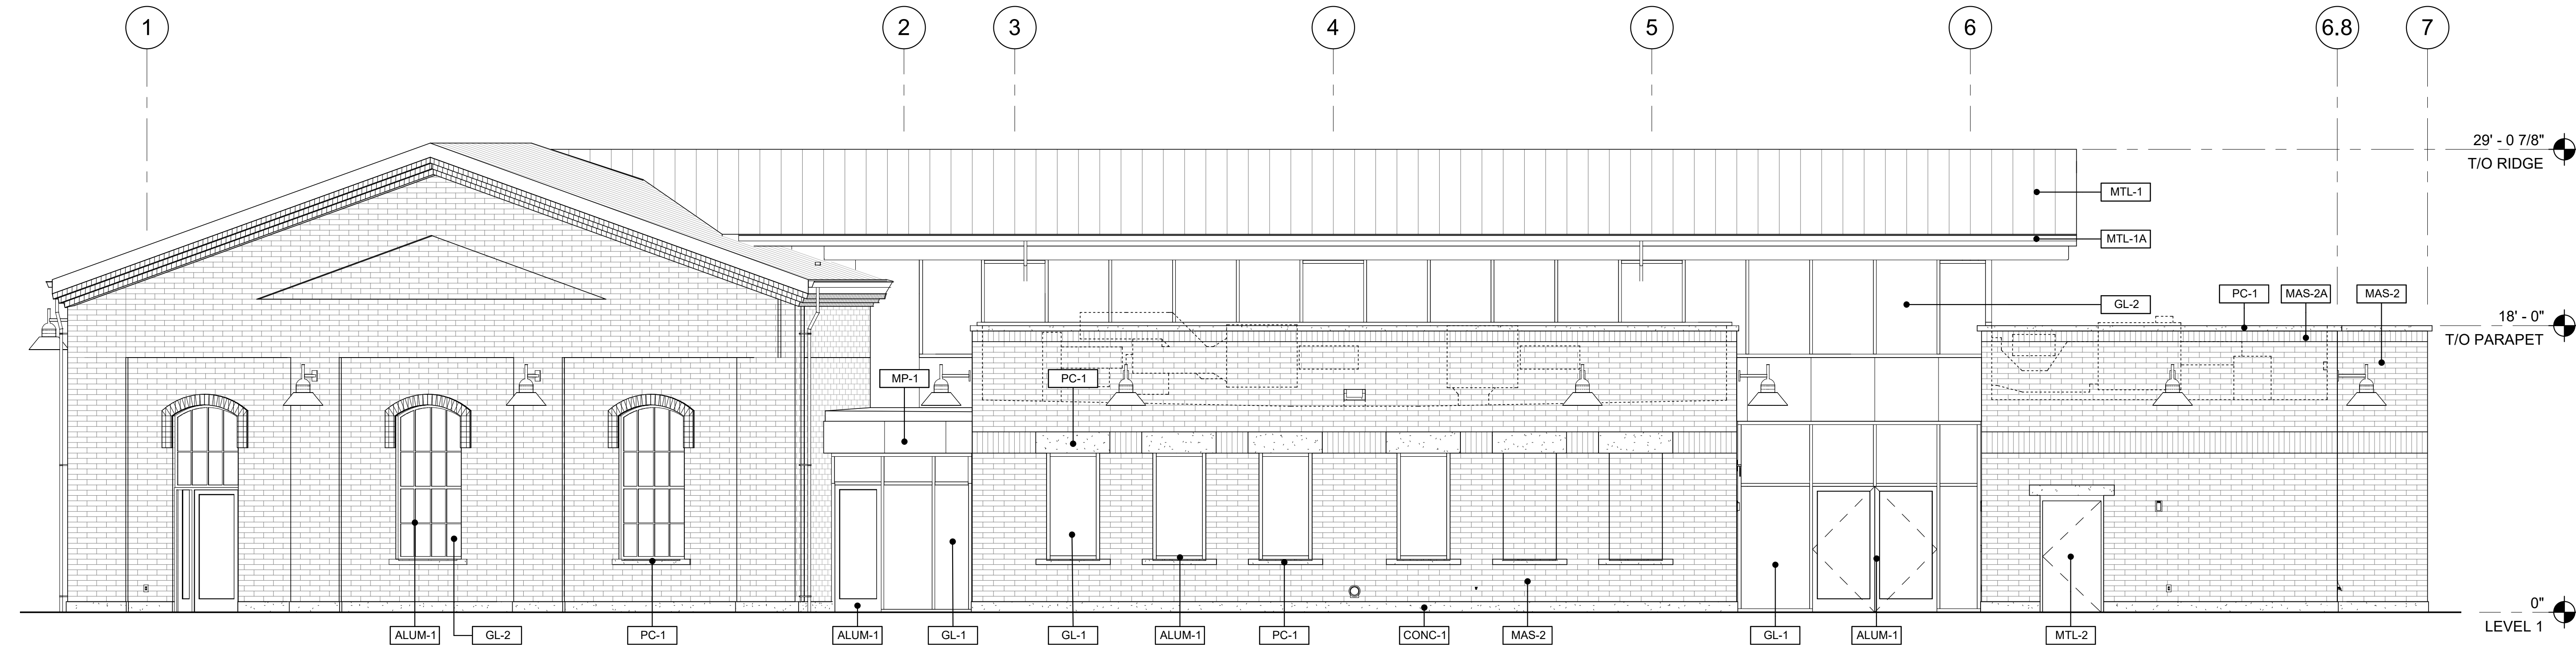

2 EAST BUILDING ELEVATION

3/16" = 1'-0"

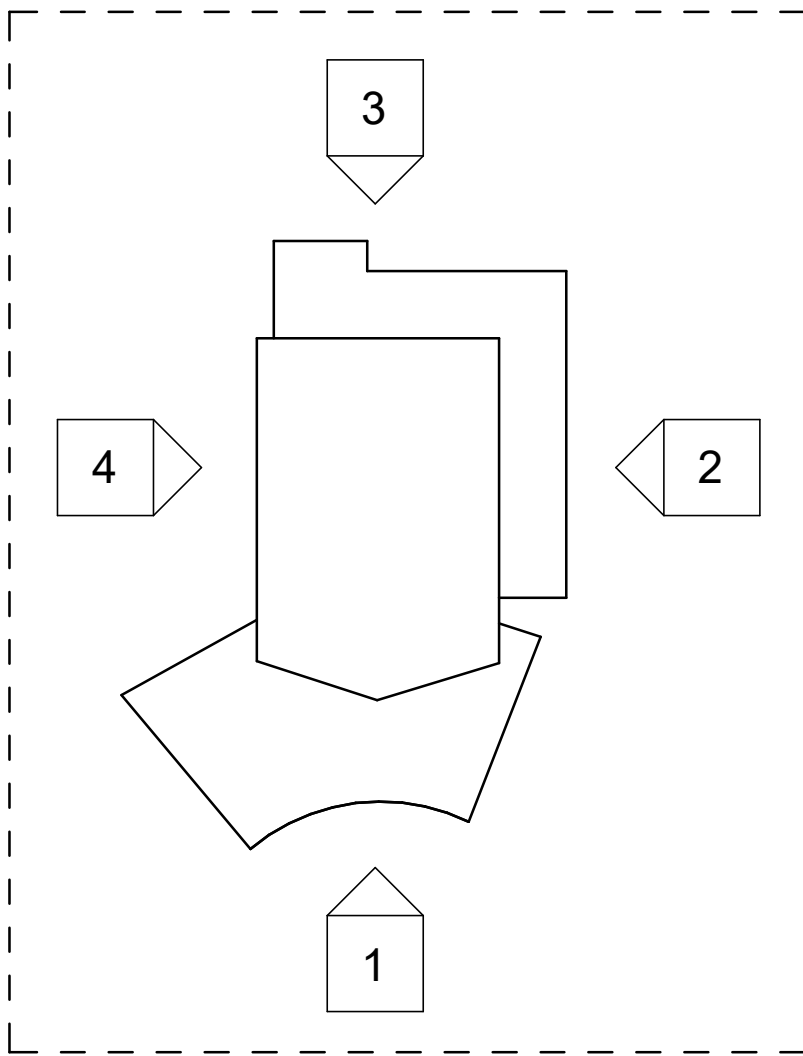

EXTERIOR FINISH LEGEND				
KEY NAME	DESCRIPTION	BASIS-OF-DESIGN		COMMENTS
		MANUFACTURER	MODEL/COLOR	
ALUM-1	DARK GREY ALUMINUM SF/CW FRAMING	SW FLUROPON 70% PVDF	KENDALL CHARCOAL	
CONC-1	CAST IN PLACE CONCRETE	CAST-CRETE		
GL-1	1" INSULATED GLASS UNIT	VITRO ARCHITECTURAL GLASS	SOLARBAN 90 / CLEAR	0.25 SHGC
GL-2	1" INSULATED GLASS UNIT	VITRO ARCHITECTURAL GLASS	SOLARBAN 70 / CLEAR	0.30 SHGC
MAS-1	BRICK RUNNING BOND	INTERSTATE BRICK	TERRA COTTA	
MAS-1A	BRICK STACKED BOND	INTERSTATE BRICK	TERRA COTTA	
MAS-2	BRICK RUNNING BOND	INTERSTATE BRICK	ALMOND	
MAS-2A	BRICK STACKED BOND	INTERSTATE BRICK	ALMOND	
MTL-1	STANDING SEAM METAL ROOF	ATLAS INTERNATIONAL	DUTCH SEAM / REDWOOD	15" PANEL COVERAGE / WITHOUT RIBS
MTL-1A	METAL FLASHING	ATLAS INTERNATIONAL	REDWOOD	MATCH STANDING SEAM COLOR
MTL-2	METAL PAINT - DARK GREY	DUNN EDWARDS PAINTS	IRON-IC	MATCH ALUM-1 COLOR
PC-1	PRECAST CONCRETE	CAST-CRETE		

ELEVATION LEGEND


BRICK RUNNING BOND

BRICK SOLDIER COURSE

PRECAST CONCRETE


STANDING SEAM METAL ROOF PANEL

KEYNOTES

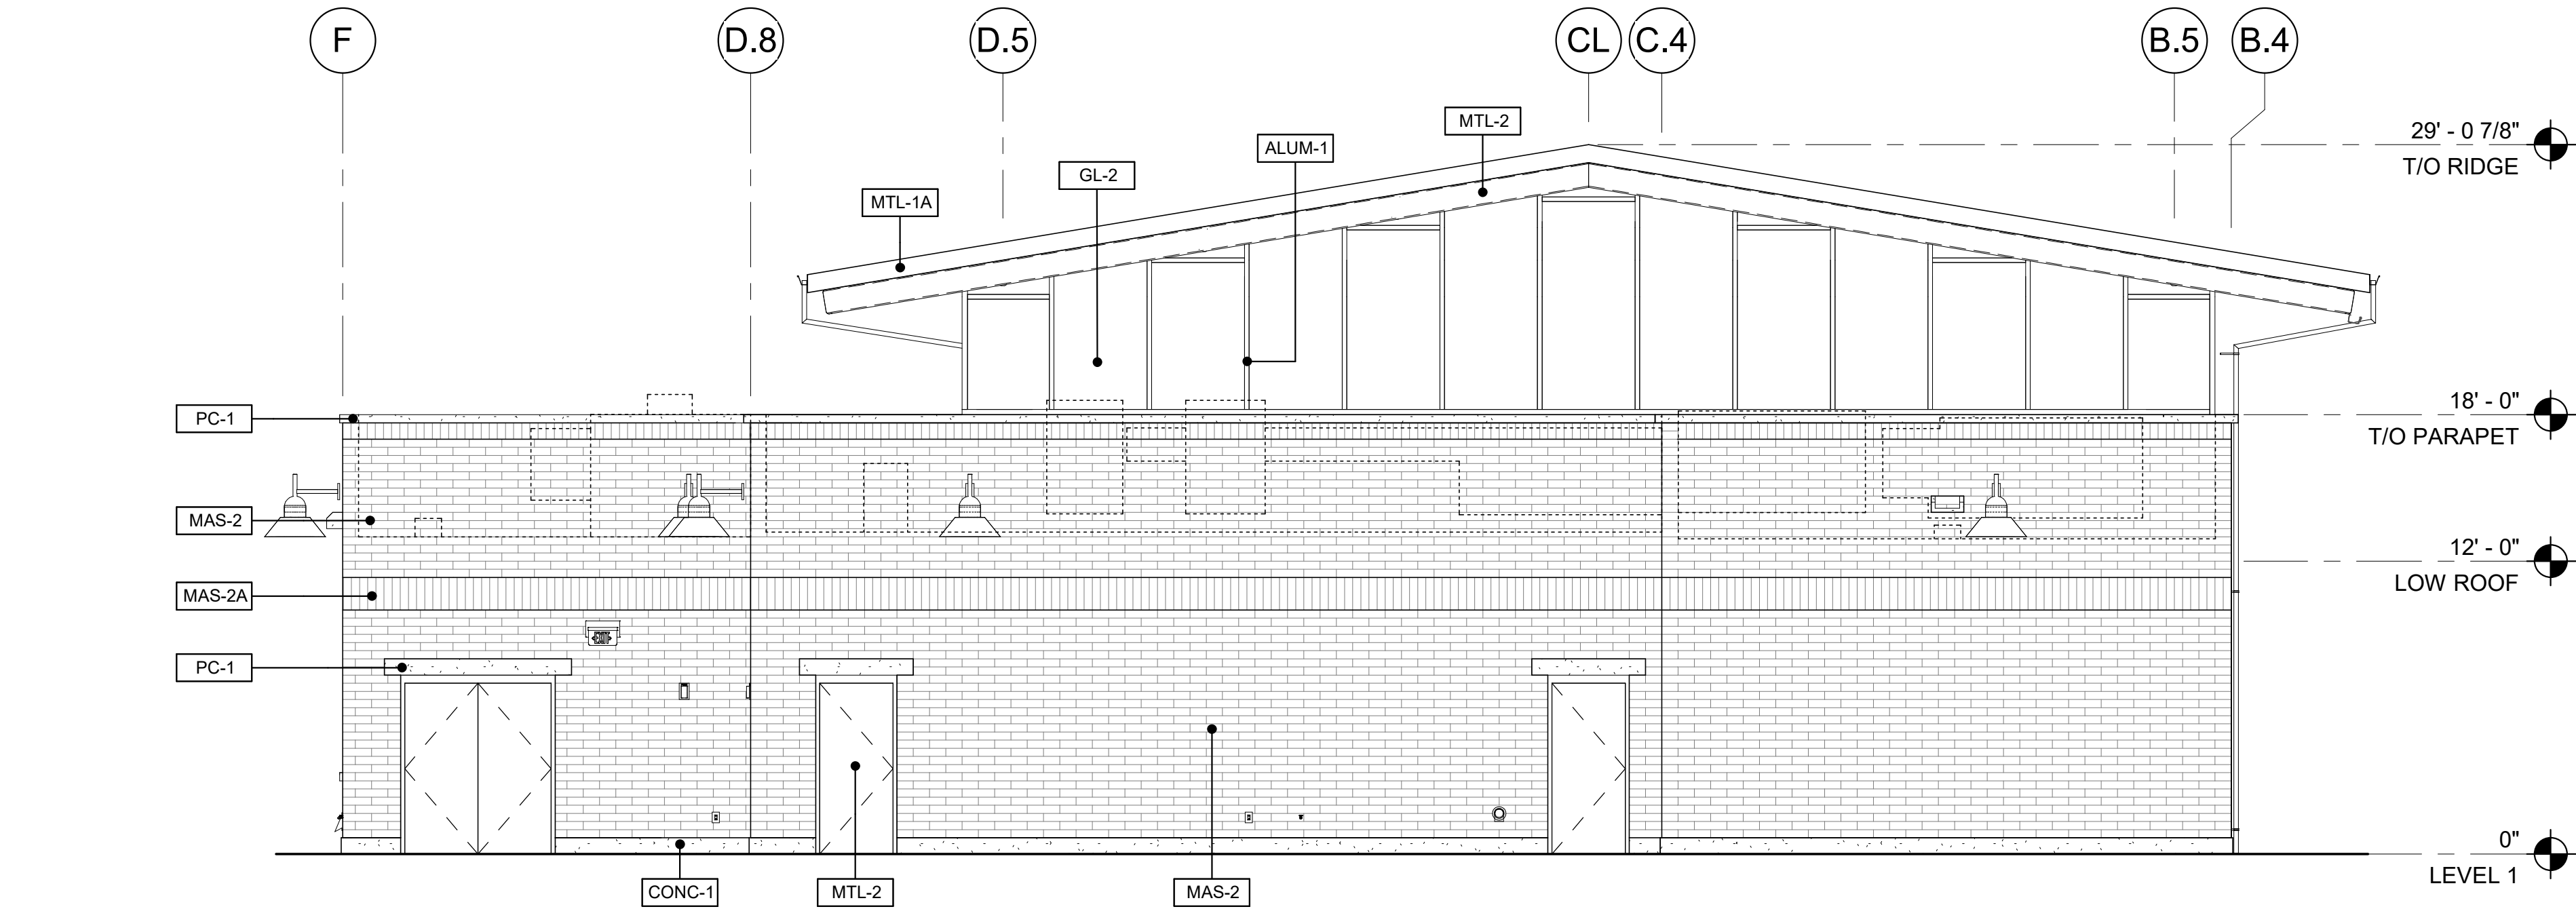

1 NORTH BUILDING ELEVATION

3/16" = 1'-0"

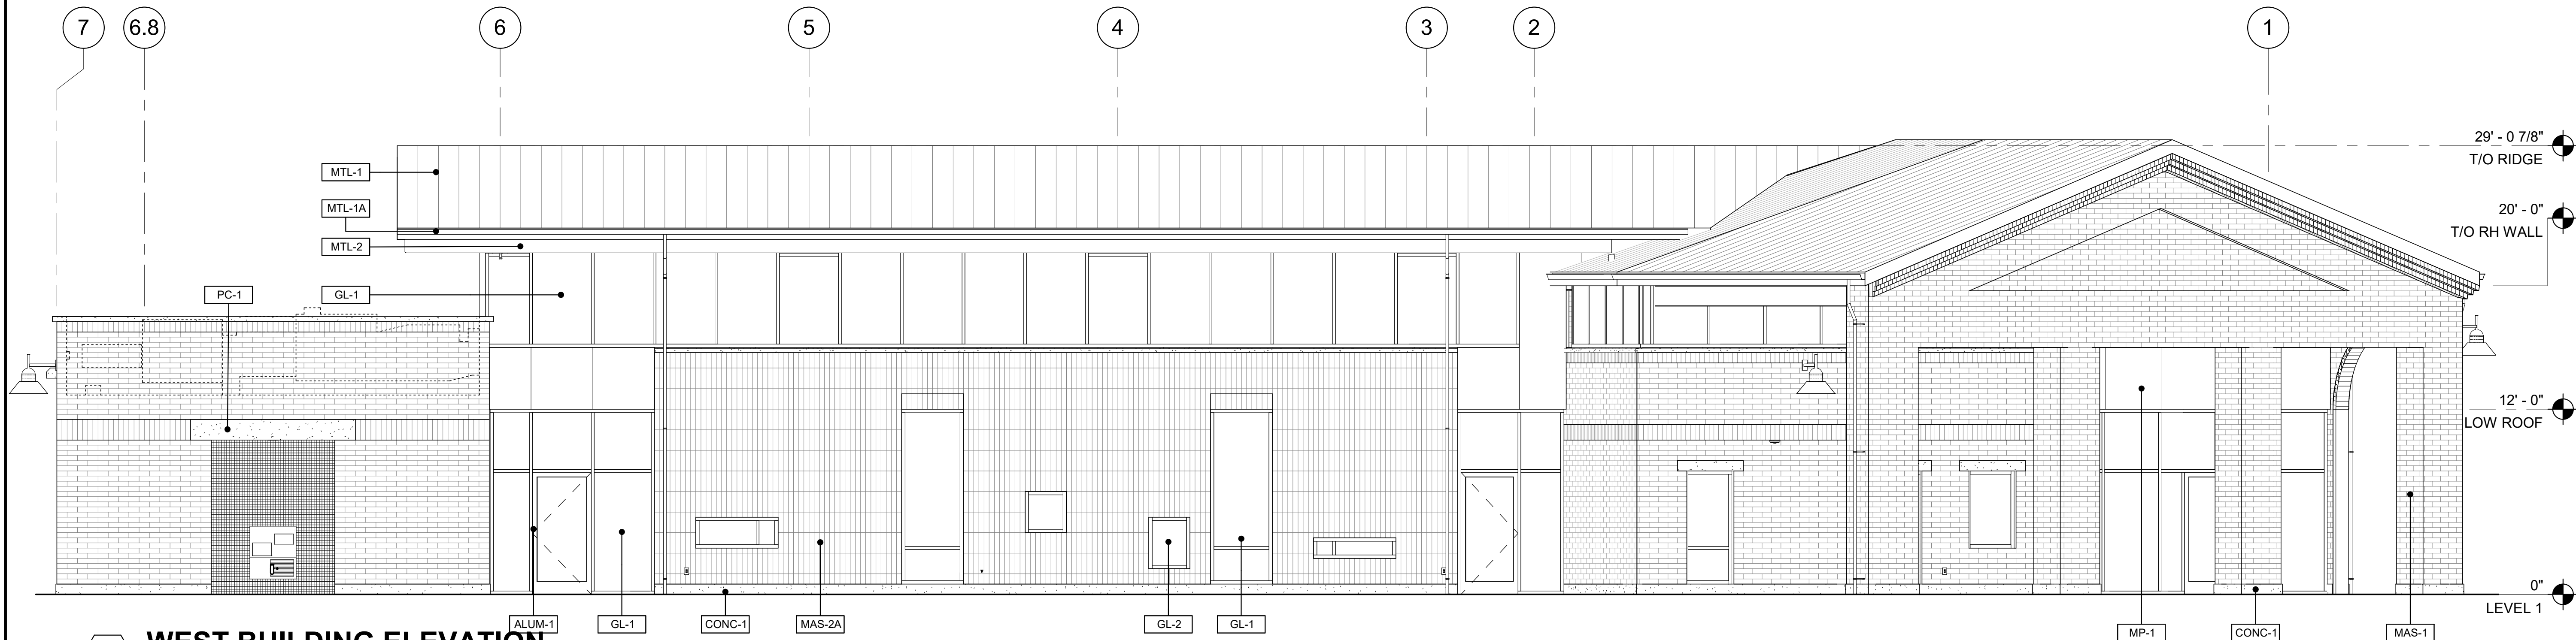

2 WEST BUILDING ELEVATION


3/16" = 1'-0"



REVISIONS		
No.	Description	Date

DEVELOPMENT APPLICATION

© COPYRIGHT 2023
DWL ARCHITECTS + PLANNERS, INC.

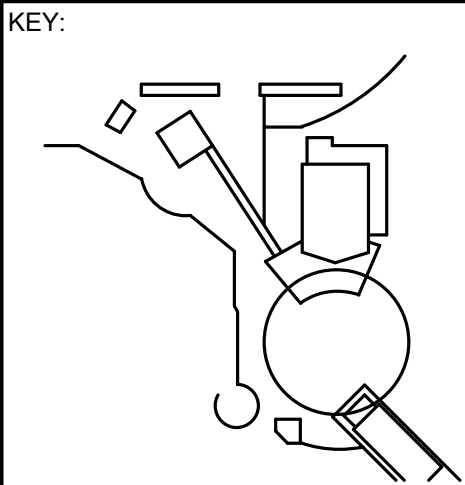

SHEET TITLE:

BUILDING BLACK & WHITE ELEVATIONS

SHEET NUMBER:
40.4

DRAWN BY:
RANKIN

REVIEWED BY:
VOORHEIS

DATE:
6/16/2023

PROJECT NUMBER:
1939.00