


GEORGE HOTEL SITE LUMINAIRE SCHEDULE								GEORGE HOTEL SITE LUMINAIRE SCHEDULE							
TYP	SYMBOL	DESCRIPTION	LAMP	LUMENS	MOUNTING/BALLAST	LF	QTY	TYP	SYMBOL	DESCRIPTION	LAMP	LUMENS	MOUNTING/BALLAST	LF	QTY
E1		Tenon Lighting LCM45/255mm-4XU/40S-30K Wall Sconces	(1)	840		0.70	80	L38	-	BECA 24000K Converted by LUMiCat V GREEN/CREATIVE -	(1) LED 2.9W 286lm	274		0.90	16
L-12	□	WAC Lighting W54N36008 Surface-mount-mounted Luminaires	(1)	391		0.90	54	L26	○	BECA (1) L-49	(1) LED 3.0W 2297 l	2299		0.90	2
L-19	□	BECA 80068 Converted from EU LUMIDAT	(1) LED 7.9W 552 lm.	553		0.90	101	E2		Lithonia Lighti					1
L-22	---	BECA 22080 Converted by LUMiCat V	(1) LED 15.4W 1024 l	1026		0.90	73		□	(2) E-2" K4D LED 30C 700 38K R3 MVOLT	(2)	9500		0.70	
L-23	-	33679	(1)	159		0.90	49	E3	△	Lithonia Lighti (1) E-2" K4D LED 30C 700 38K R3 MVOLT	(1)	9500		0.70	8
								E4	□	Lithonia Lighti (2) E-2" K4D LED 30C 700 38K R3 MVOLT	(2)	9500		0.70	3
								R1	○	Lithonia Lighti DING 3010 LOGAR LSS 8W LED, 3000K, 1000LM CLEAR	(1)	950		0.90	47

A. LIGHT FIXTURES ARE NOT SHOWN ON THIS SHEET. REFER TO ES101 & ES102 FOR LOCATION OF LIGHT FIXTURES.



FORS
architecture
+ interiors

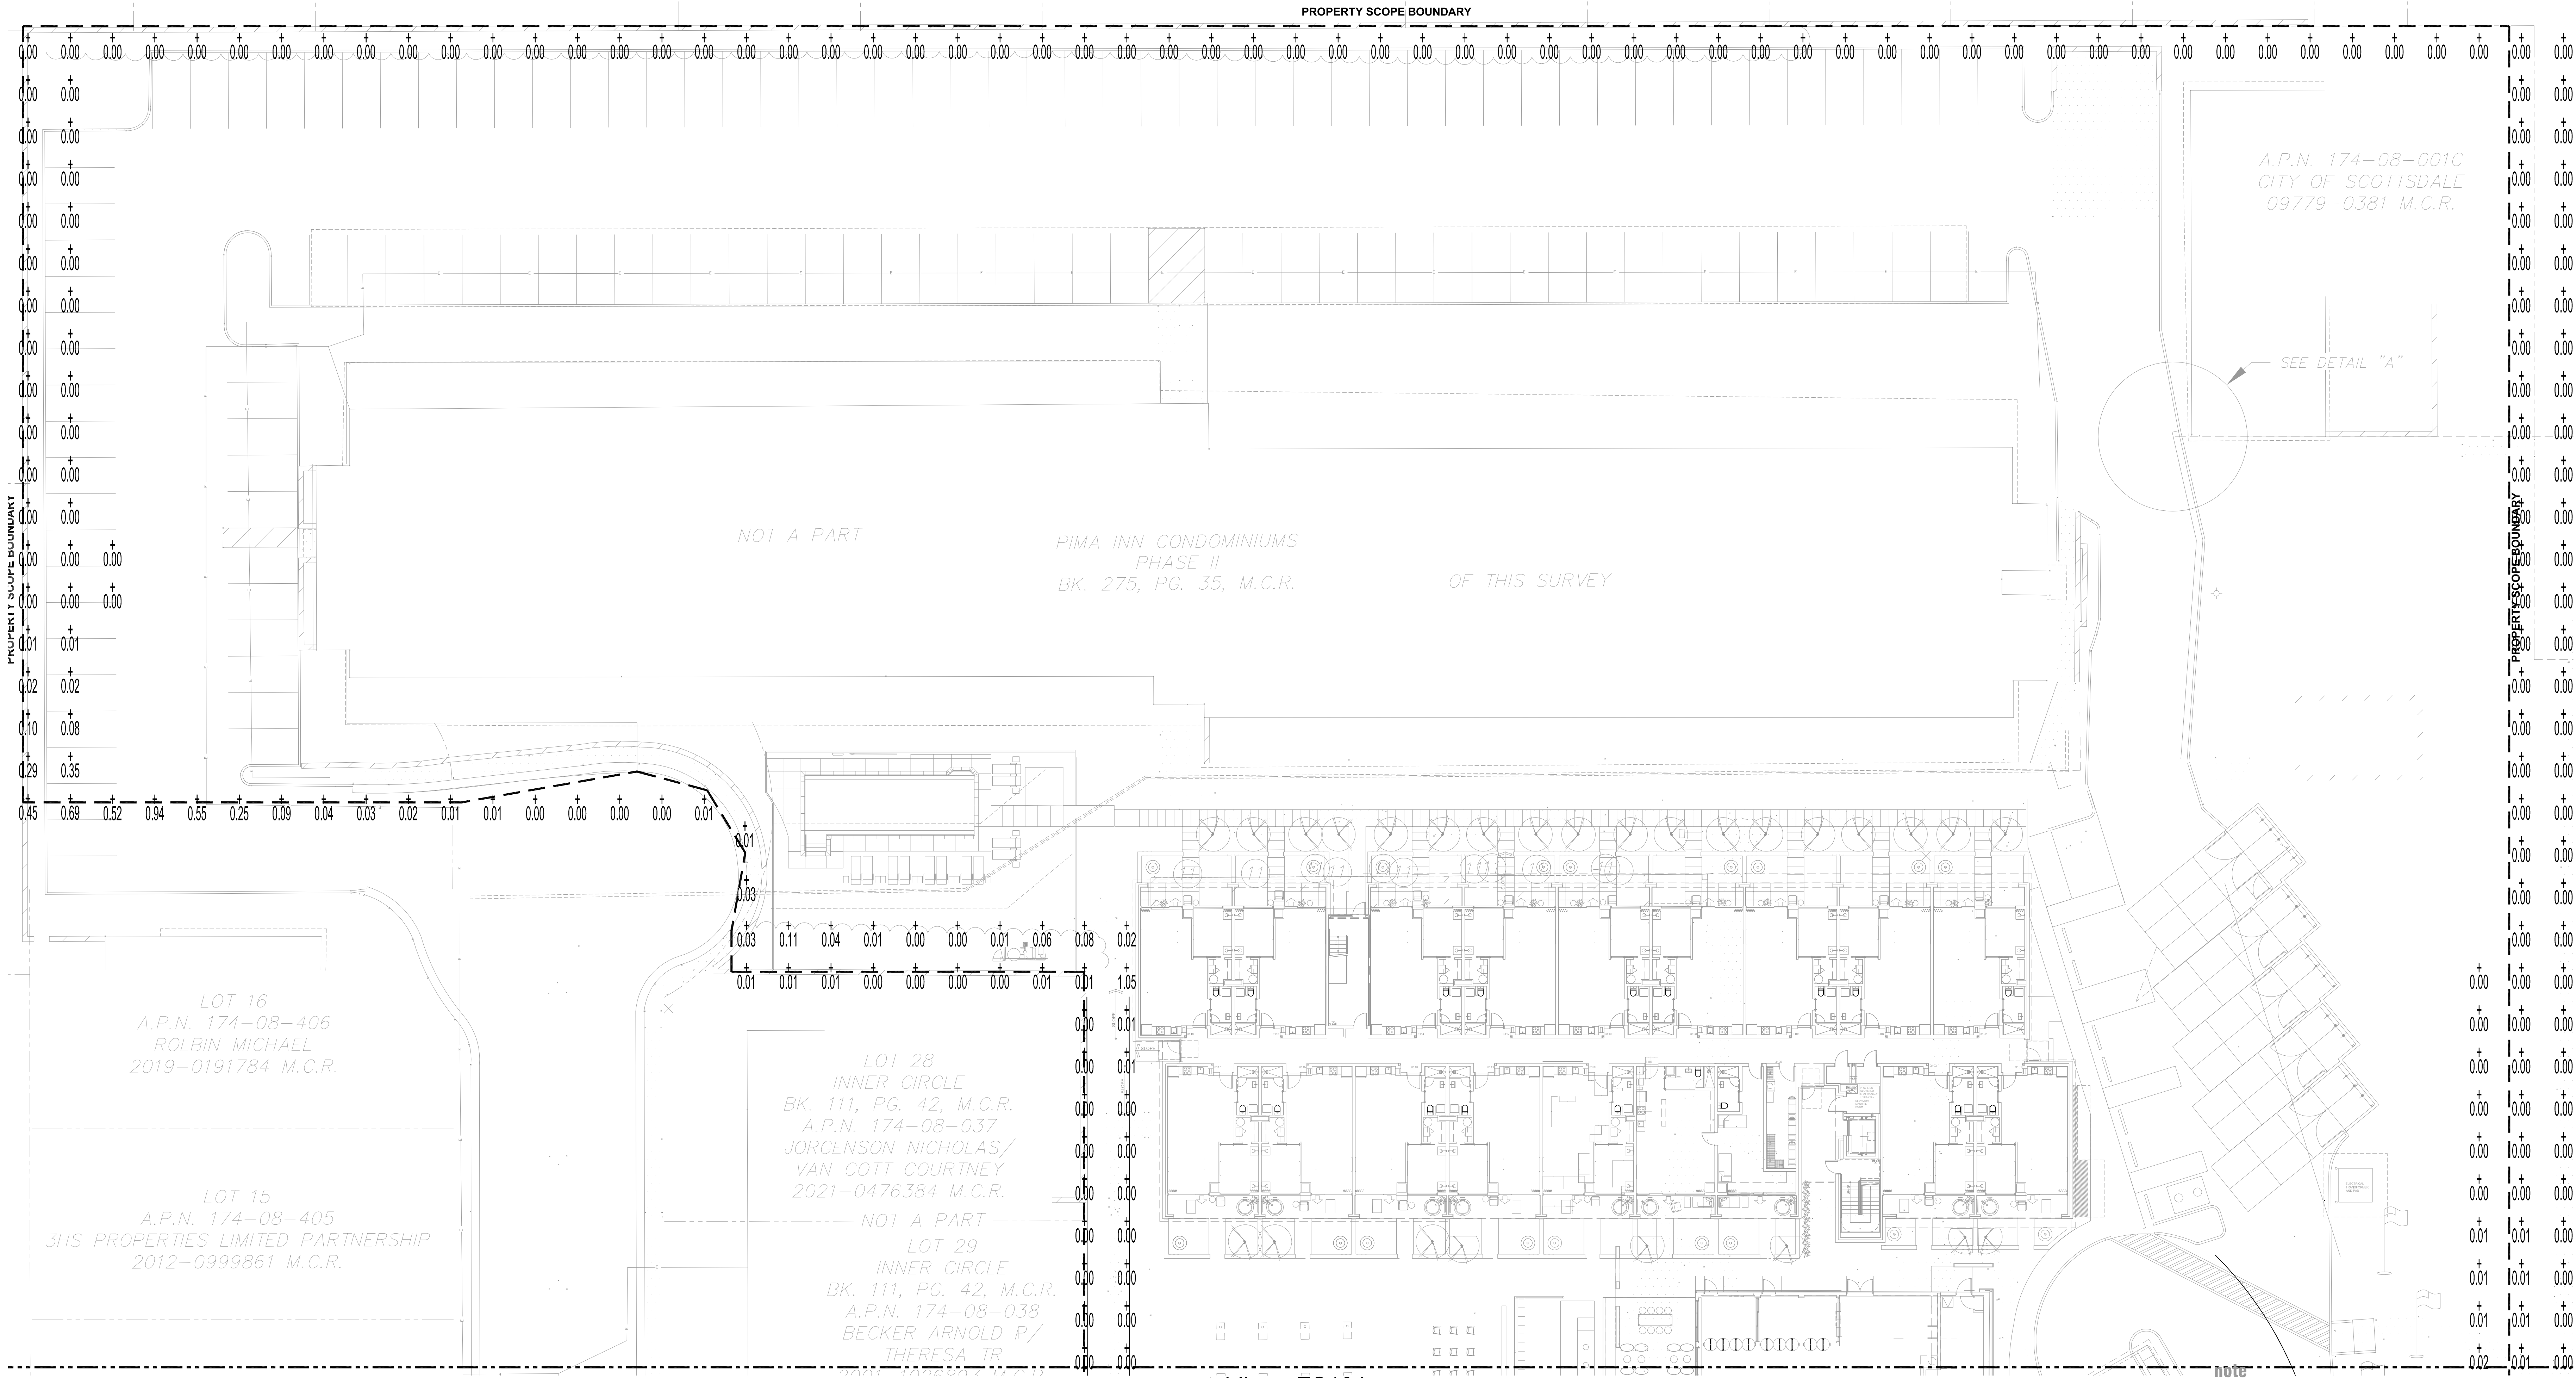


matchline - ES104

note These documents establish the general standards of quality and detail for developing a negotiated construction contract. Be advised that all trades are responsible for reviewing and referring to the complete set of drawings. This is an integrated set and sheets should not be bid or build from individually.

site -
vertical
point-by-point
plan

response package
12 December 2021

es103¹

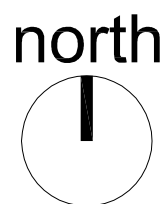

2051 W SUNSET RD.
SUITE NO. 101
TUCSON, ARIZONA 85704
TEL. (520) 293-1488
FAX. (520) 293-8349
M3ENG.COM
M3-PN210331

CDS plan check numbers:
Pre-Application Number: **430-PA-2021**
219-PA-2021

matchline - ES103

general notes

A. LIGHT FIXTURES ARE NOT SHOWN ON THIS SHEET. REFER TO ES101 & ES102 FOR LOCATION OF LIGHT FIXTURES.



2020 E Broadway Blvd.
Tucson, AZ 85719
architecture 520.795.9888
interiors

the GEORGE Hotel

7330 North Pima Road, Scottsdale, AZ 85258

DXF file created by LisePro 2.030 on 7/27/2022 7:44:56 AM

CALCULATION SUMMARY										
AREA NAME	DIMENSIONS	GRID TYPE	# PTS	SPAC	GROUP	AVE	MAX	MIN	MAX MIN	AVENIN
New Area	614.80x697.30 FT	New Grid / RH	562	10.00	<>	0.10	2.29	0.00	N/A	N/A

NOTE: CALC TAKEN AT 6:47 AM

GEORGE HOTEL SITE LUMINAIRE SCHEDULE							GEORGE HOTEL SITE LUMINAIRE SCHEDULE						
TYP	SYMBOL	DESCRIPTION	LAMP	LUMENS	MOUNTING BALLAST	LLF	TYP	SYMBOL	DESCRIPTION	LAMP	LUMENS	MOUNTING BALLAST	LLF
E1	□	From Lighting: COMALD220M4JW40R8-30K Wall Sconces	(1)	840		0.70	L19	○	BEGA L220M4JW40R8-30K GREEN CREATIVE	(1) LED 2.9W 286lm	274		0.90
L12	□	WAC Lighting WS-W3800G Surface-mounted Luminaire	(1)	381		0.90	L30	○	BEGA (1) L-22	(1) 94180W40R	840		0.65
L19	○	BEGA 8809G Converted from EULUMDAT	(1) LED 7.9W 552lm	553		0.90	E2	□	BEGA (1) L-22	(1) LED 23.6W 2297l	2299		0.90
L22	○	BEGA 2226G Converted by LUMCAL V	(1) LED 15.4W 1024l	1026		0.90	E3	□	Lithonia Light (1) 5-2" KAD LED 30C 700 30K R3 MVOLT	(2)	9500		0.70
L23	○	3357G	(1)	159		0.90	E4	□	Lithonia Light (2) 5-2" KAD LED 30C 700 30K R3 MVOLT	(2)	9500		0.70
							R1	○	Lithonia Light L106 30/10 LOGAR LSS 8W LED, 3000K, 1000LM, CLEAR	(1)	950		0.90

1 site - vertical point-by-point plan

scale: 0' 8' 16'

north

note

These documents establish the general standards of quality and detail for developing a negotiated construction contract. Be advised that all trades are responsible for reviewing and referring to the complete set of drawings. This is an integrated set and sheets should not be bid or build from individually.

CDS plan check numbers:

Pre-Application Number: 430-PA-2021

219-PA-2021



2051 W SUNSET RD.
SUITE NO. 101
TUCSON, ARIZONA 85704
TEL: (520) 293-1488
FAX: (520) 293-8349
M3ENR.COM
M3-PN210331

response package
12 December 2021

site -
vertical
point-by-point
plan

2119

es104

GEORGE HOTEL SITE LUMINAIRE SCHEDULE							GEORGE HOTEL SITE LUMINAIRE SCHEDULE							
TYP	SYMBOL	DESCRIPTION	LAMP	LUMENS	MOUNTING/BALLAST	LF	TYP	SYMBOL	DESCRIPTION	LAMP	LUMENS	MOUNTING/BALLAST	LF	QTY
E1	□	Terco Lighting CDM430-250mAJUNIVCRB-30X Wall Scones	(1)	840		0.70	L30	•	BEGA 2402K3 Converted by LUMCAL V	(1) LED 23W 266lm	274		0.90	16
L-12	□	HWA Lighting VSA13808 Surface-mounted Luminaires	(1)	361		0.90	L26	•	BEGA GREEN CREATIVE -	(1) 9x18MISSOURI	840	-	0.65	18
L-19	□	BEGA 80065 Converted from ELLUMDAT	(1) LED 7.9W 552 lm	553		0.90	E2	○	BEGA (1) "1-18"	(1) LED 23.9W 2287l	2298		0.90	2
L-22	—	BEGA 22680 Converted by LUMCAL V	(1) LED 15.4W 1024l	1026		0.90	E3	□	Lithonia Light (2) "5-2" K40 LED 30C 700 30K R3 MVOLT	(2)	9500		0.70	1
L-23	•	33573	(1)	159		0.90	E4	△	Lithonia Light (1) "5-2" K40 LED 30C 700 30K R3 MVOLT	(1)	9500		0.70	8
							E4	△	Lithonia Light (2) "5-2" K40 LED 30C 700 30K R3 MVOLT	(2)	9500		0.70	3
							R1	○	Lithonia Light/LDM 30101 LOBAR LSS 8W LDM 300K 1000LM CLEAR	(1)	950		0.90	47

Computed in accordance with IES recommendations

Statistics


GROUP	MIN	MAX	AVE	AVE/MIN	MAX/MIN
(+)	0.00	19.82	0.52	N/A	N/A

general notes

- A. LIGHT FIXTURES ARE SHOWN FOR THE POINT-BY-POINT CALCULATION ONLY.

keynotes

1. LIGHT FIXTURE IS TYPICAL FOR 1ST & 2ND FLOORS.
2. LIGHT FIXTURE IS TYPICAL FOR 1ST, 2ND & 3RD FLOORS.

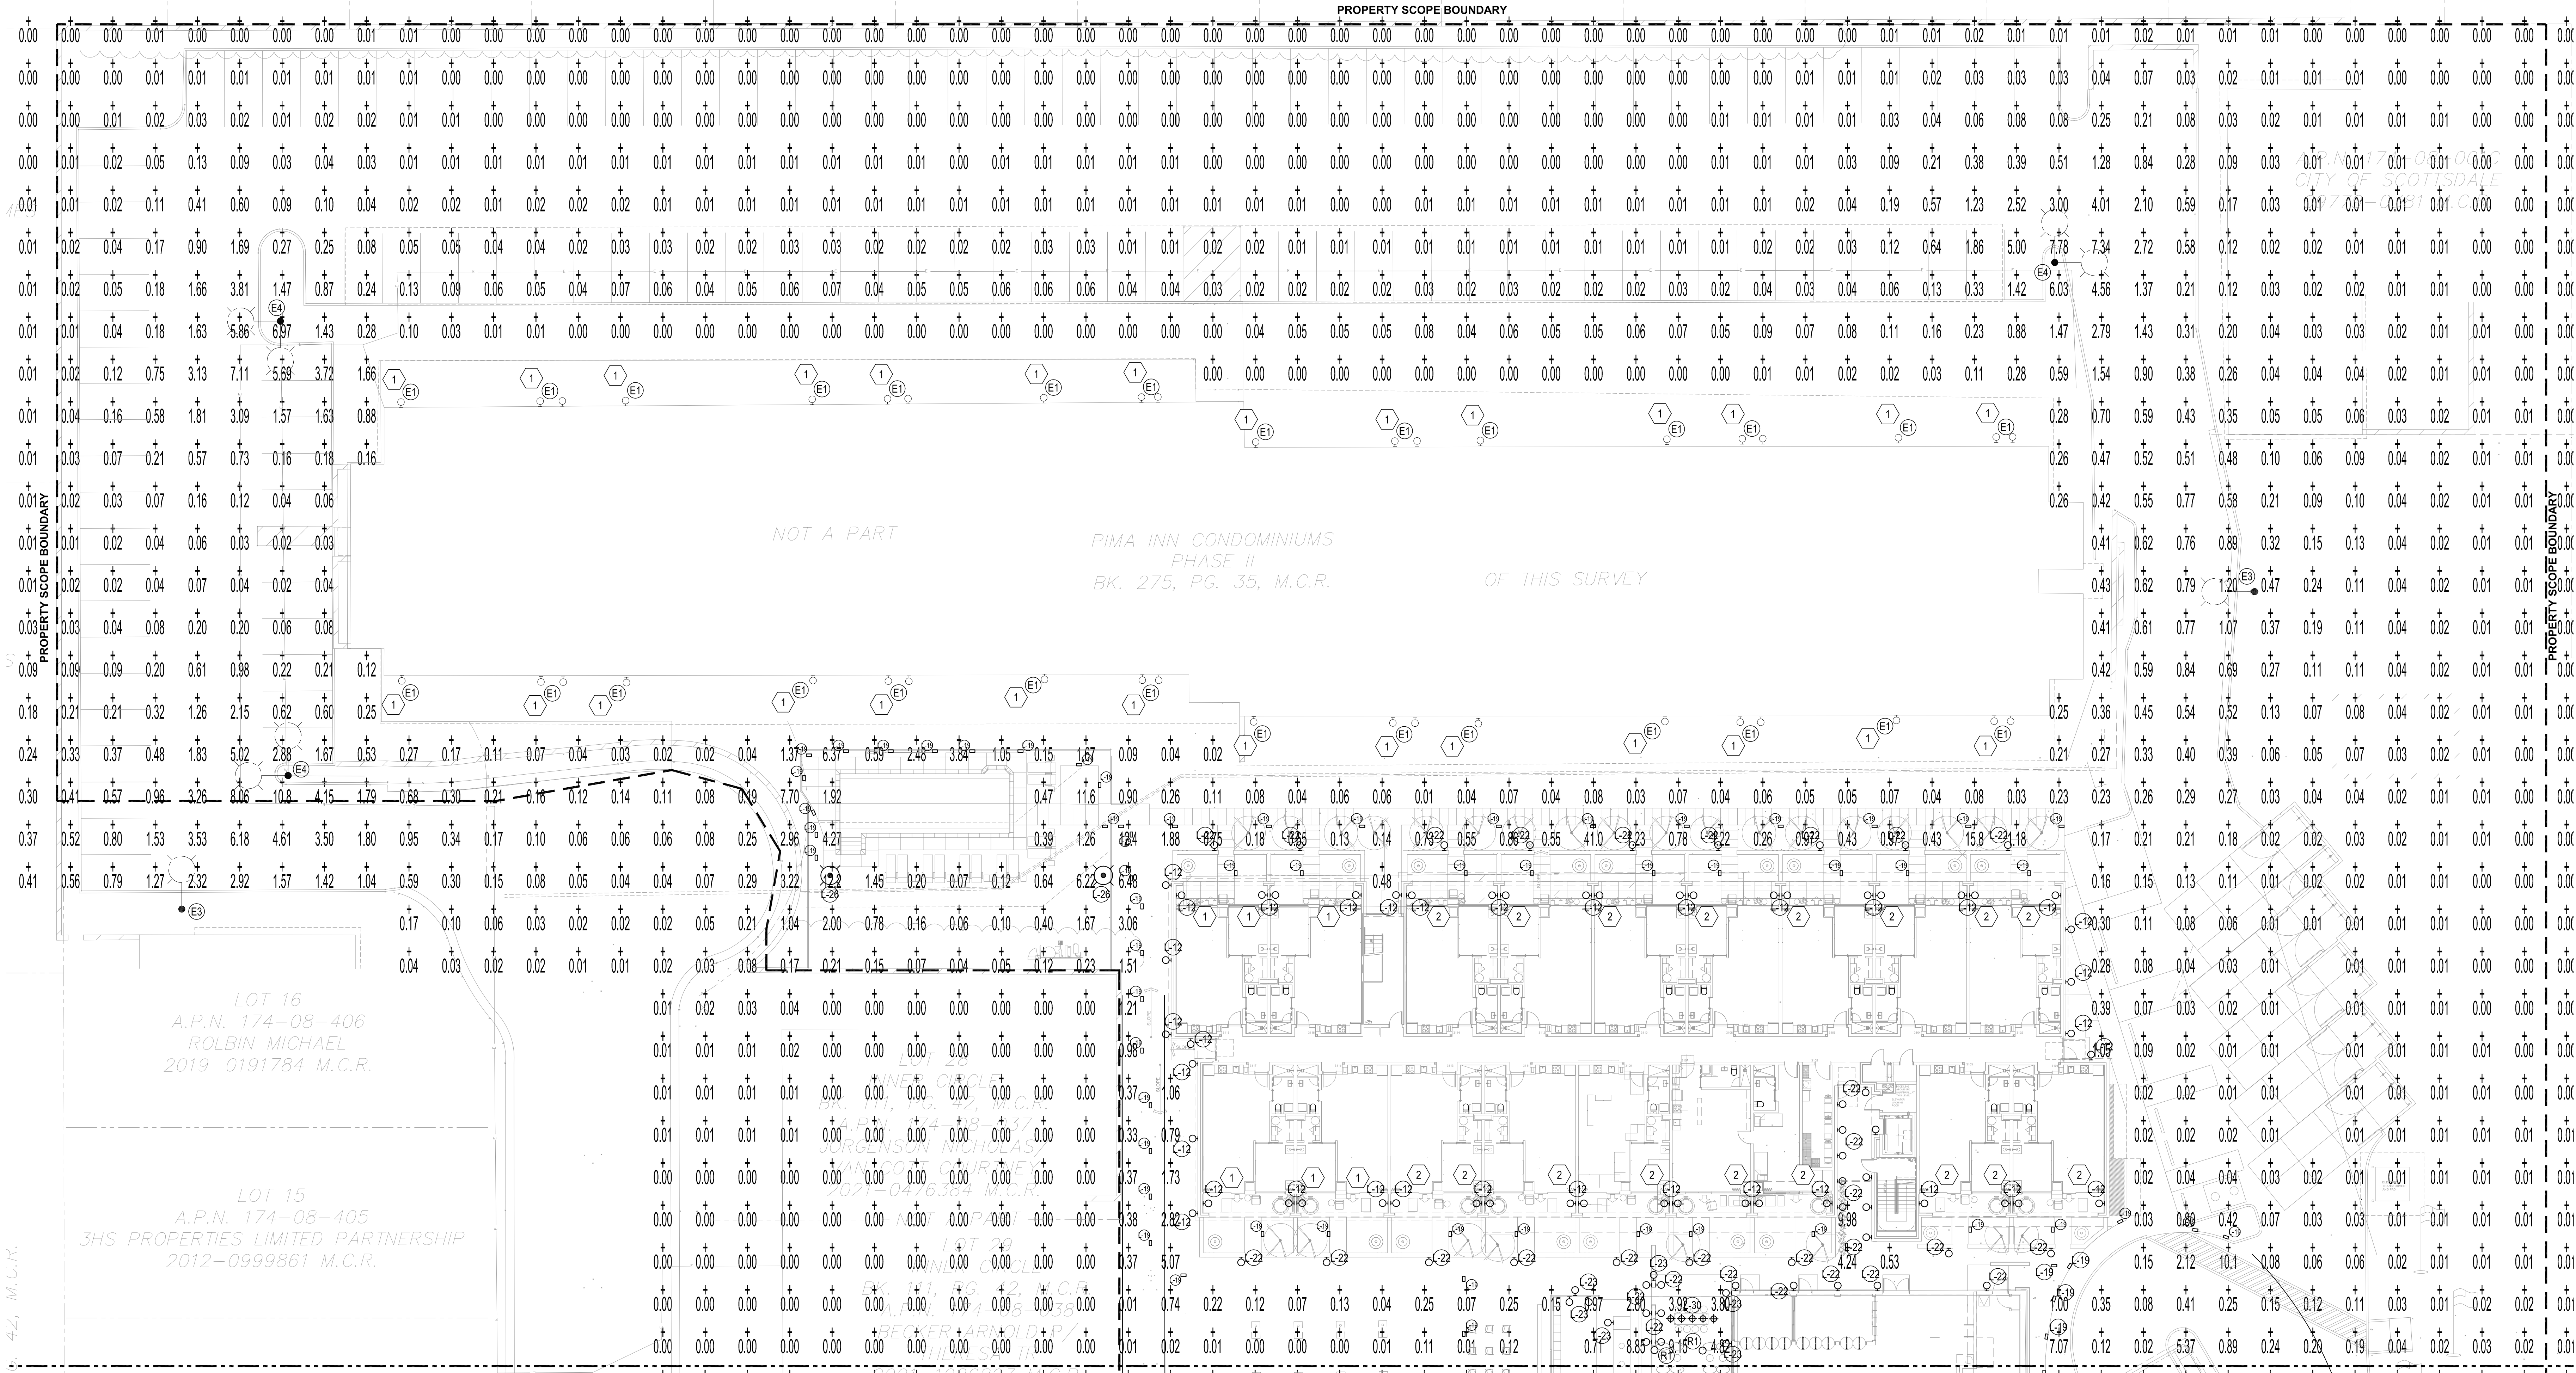


matchline - ES102

note

These documents establish the general standards of quality and detail for developing a negotiated construction contract. Be advised that all trades are responsible for reviewing and referring to the complete set of drawings. This is an integrated set and sheets should not be bid or build from individually.

1 site - horizontal point-by-point plan
scale: 0' 8' 16'

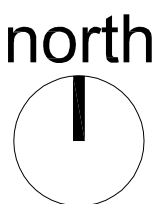

2051 W SUNSET RD.
SUITE NO. 101
TUCSON, ARIZONA 85704
TEL (520) 293-1488
FAX (520) 293-8349
M3ENG.COM
M3-PN210331

CDS plan check numbers:
Pre-Application Number: 430-PA-2021
219-PA-2021

site -
horizontal
point-by-point
plan


es101



2020 E Broadway Blvd.
Tucson, AZ 85719
architecture 520.795.9888
interiors

the GEORGE Hotel
7330 North Pima Road, Scottsdale, AZ 85258

response package
12 December 2021

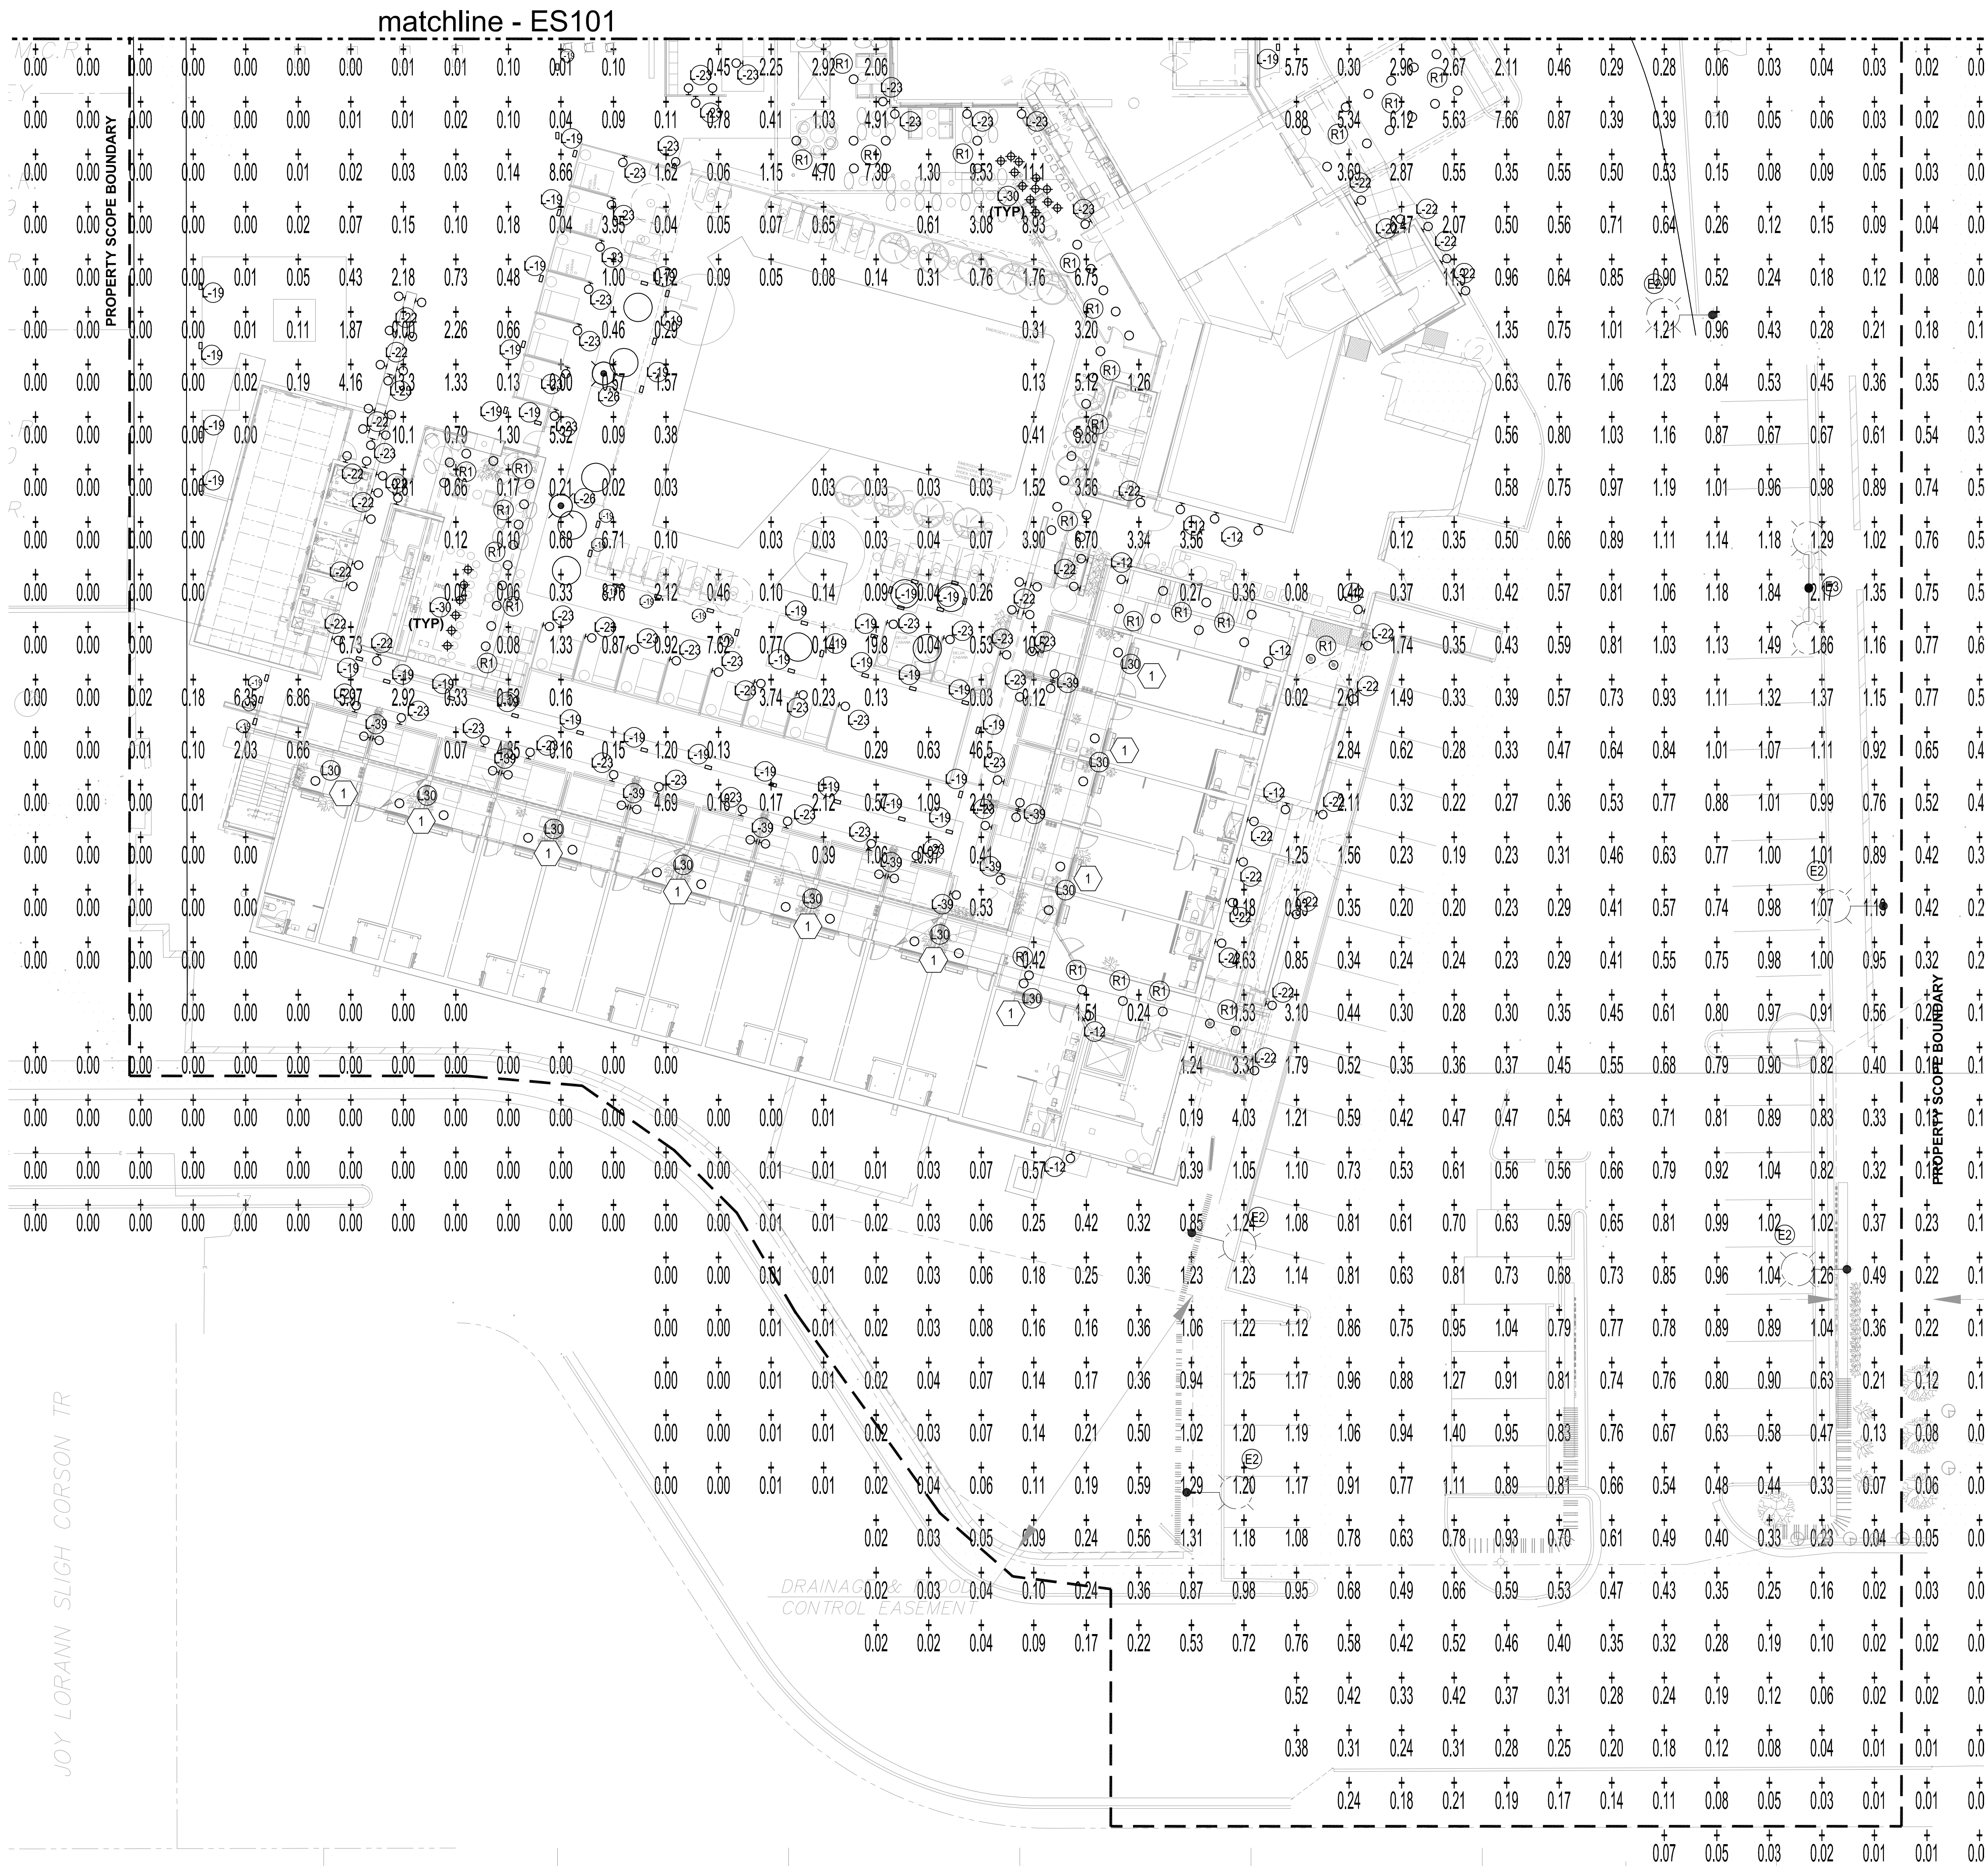

general notes

A. LIGHT FIXTURES ARE SHOWN FOR THE POINT-BY-POINT CALCULATION ONLY.

keynotes

1. LIGHT FIXTURE IS TYPICAL FOR 1ST & 2ND FLOORS.
2. LIGHT FIXTURE IS TYPICAL FOR 1ST, 2ND & 3RD FLOORS.



2020 E Broadway Blvd.
Tucson, AZ 85719
architecture 520.795.9888
interiors

the GEORGE Hotel
7330 North Pima Road, Scottsdale, AZ 85258

GEORGE HOTEL SITE LUMINAIRE SCHEDULE								GEORGE HOTEL SITE LUMINAIRE SCHEDULE							
TYP	SYMBOL	DESCRIPTION	LAMP	LUMENS	MOUNTING/BALLAST	LLF	QTY	TYP	SYMBOL	DESCRIPTION	LAMP	LUMENS	MOUNTING/BALLAST	LLF	QTY
E1	□	Trim Lighting COMALD2014JWAC08-30K Wall Scones	(1)	840		0.70	80	L30	-	BEGA 420202 Converted by LUMiCat V GREEN CREATIVE -	(1) LED 2.9W 268 lm	274		0.90	16
L12	□	WAC Lighting WS-W38080 Surface-mounted Luminaire	(1)	381		0.90	54	L26	○	BEGA (1) 1'-6"	(1) 94180W30R	840		0.65	18
L19	□	BEGA 88069 Converted from EUUMiDAT	(1) LED 7.9W 552 lm	553		0.90	101	E2	□	Lithonia Light (2) 1'-2" KAD LED 30C 700 30K R3 MVOLT	(1) LED 23.6W 2297 l	2299		0.90	2
L22	□	BEGA 22260 Converted by LUMiCat V	(1) LED 15.4W 1024 l	1026		0.90	73	E3	□	Lithonia Light (1) 1'-2" KAD LED 30C 700 30K R3 MVOLT	(2)	9500		0.70	1
L23	□	33579	(1)	159		0.90	48	E3	□	Lithonia Light (1) 1'-2" KAD LED 30C 700 30K R3 MVOLT	(1)	9500		0.70	8
								E4	□	Lithonia Light (2) 1'-2" KAD LED 30C 700 30K R3 MVOLT	(2)	9500		0.70	3
								R1	○	Lithonia Light LDW6 30/10 LOGAR LSS 8W LDW, 3000K, 1000LM, CLEAR	(1)	950		0.90	47

Computed in accordance with IES recommendations
Statistics

GROUP	MIN	MAX	AVE	AVE/MIN	MAX/MIN
(+)	0.00	19.82	0.52	N/A	N/A

1 site - horizontal point-by-point plan

scale: 0' 8' 16'

north



2051 W SUNSET RD.
SUITE NO. 101
TUCSON, ARIZONA 85704
TEL: (520) 293-1488
FAX: (520) 293-8349
M3ENGV.COM
M3-PN210331

CDS plan check numbers:
Pre-Application Number: 430-PA-2021
219-PA-2021

site -
horizontal
point-by-point
plan

response package
12 December 2021

es102