


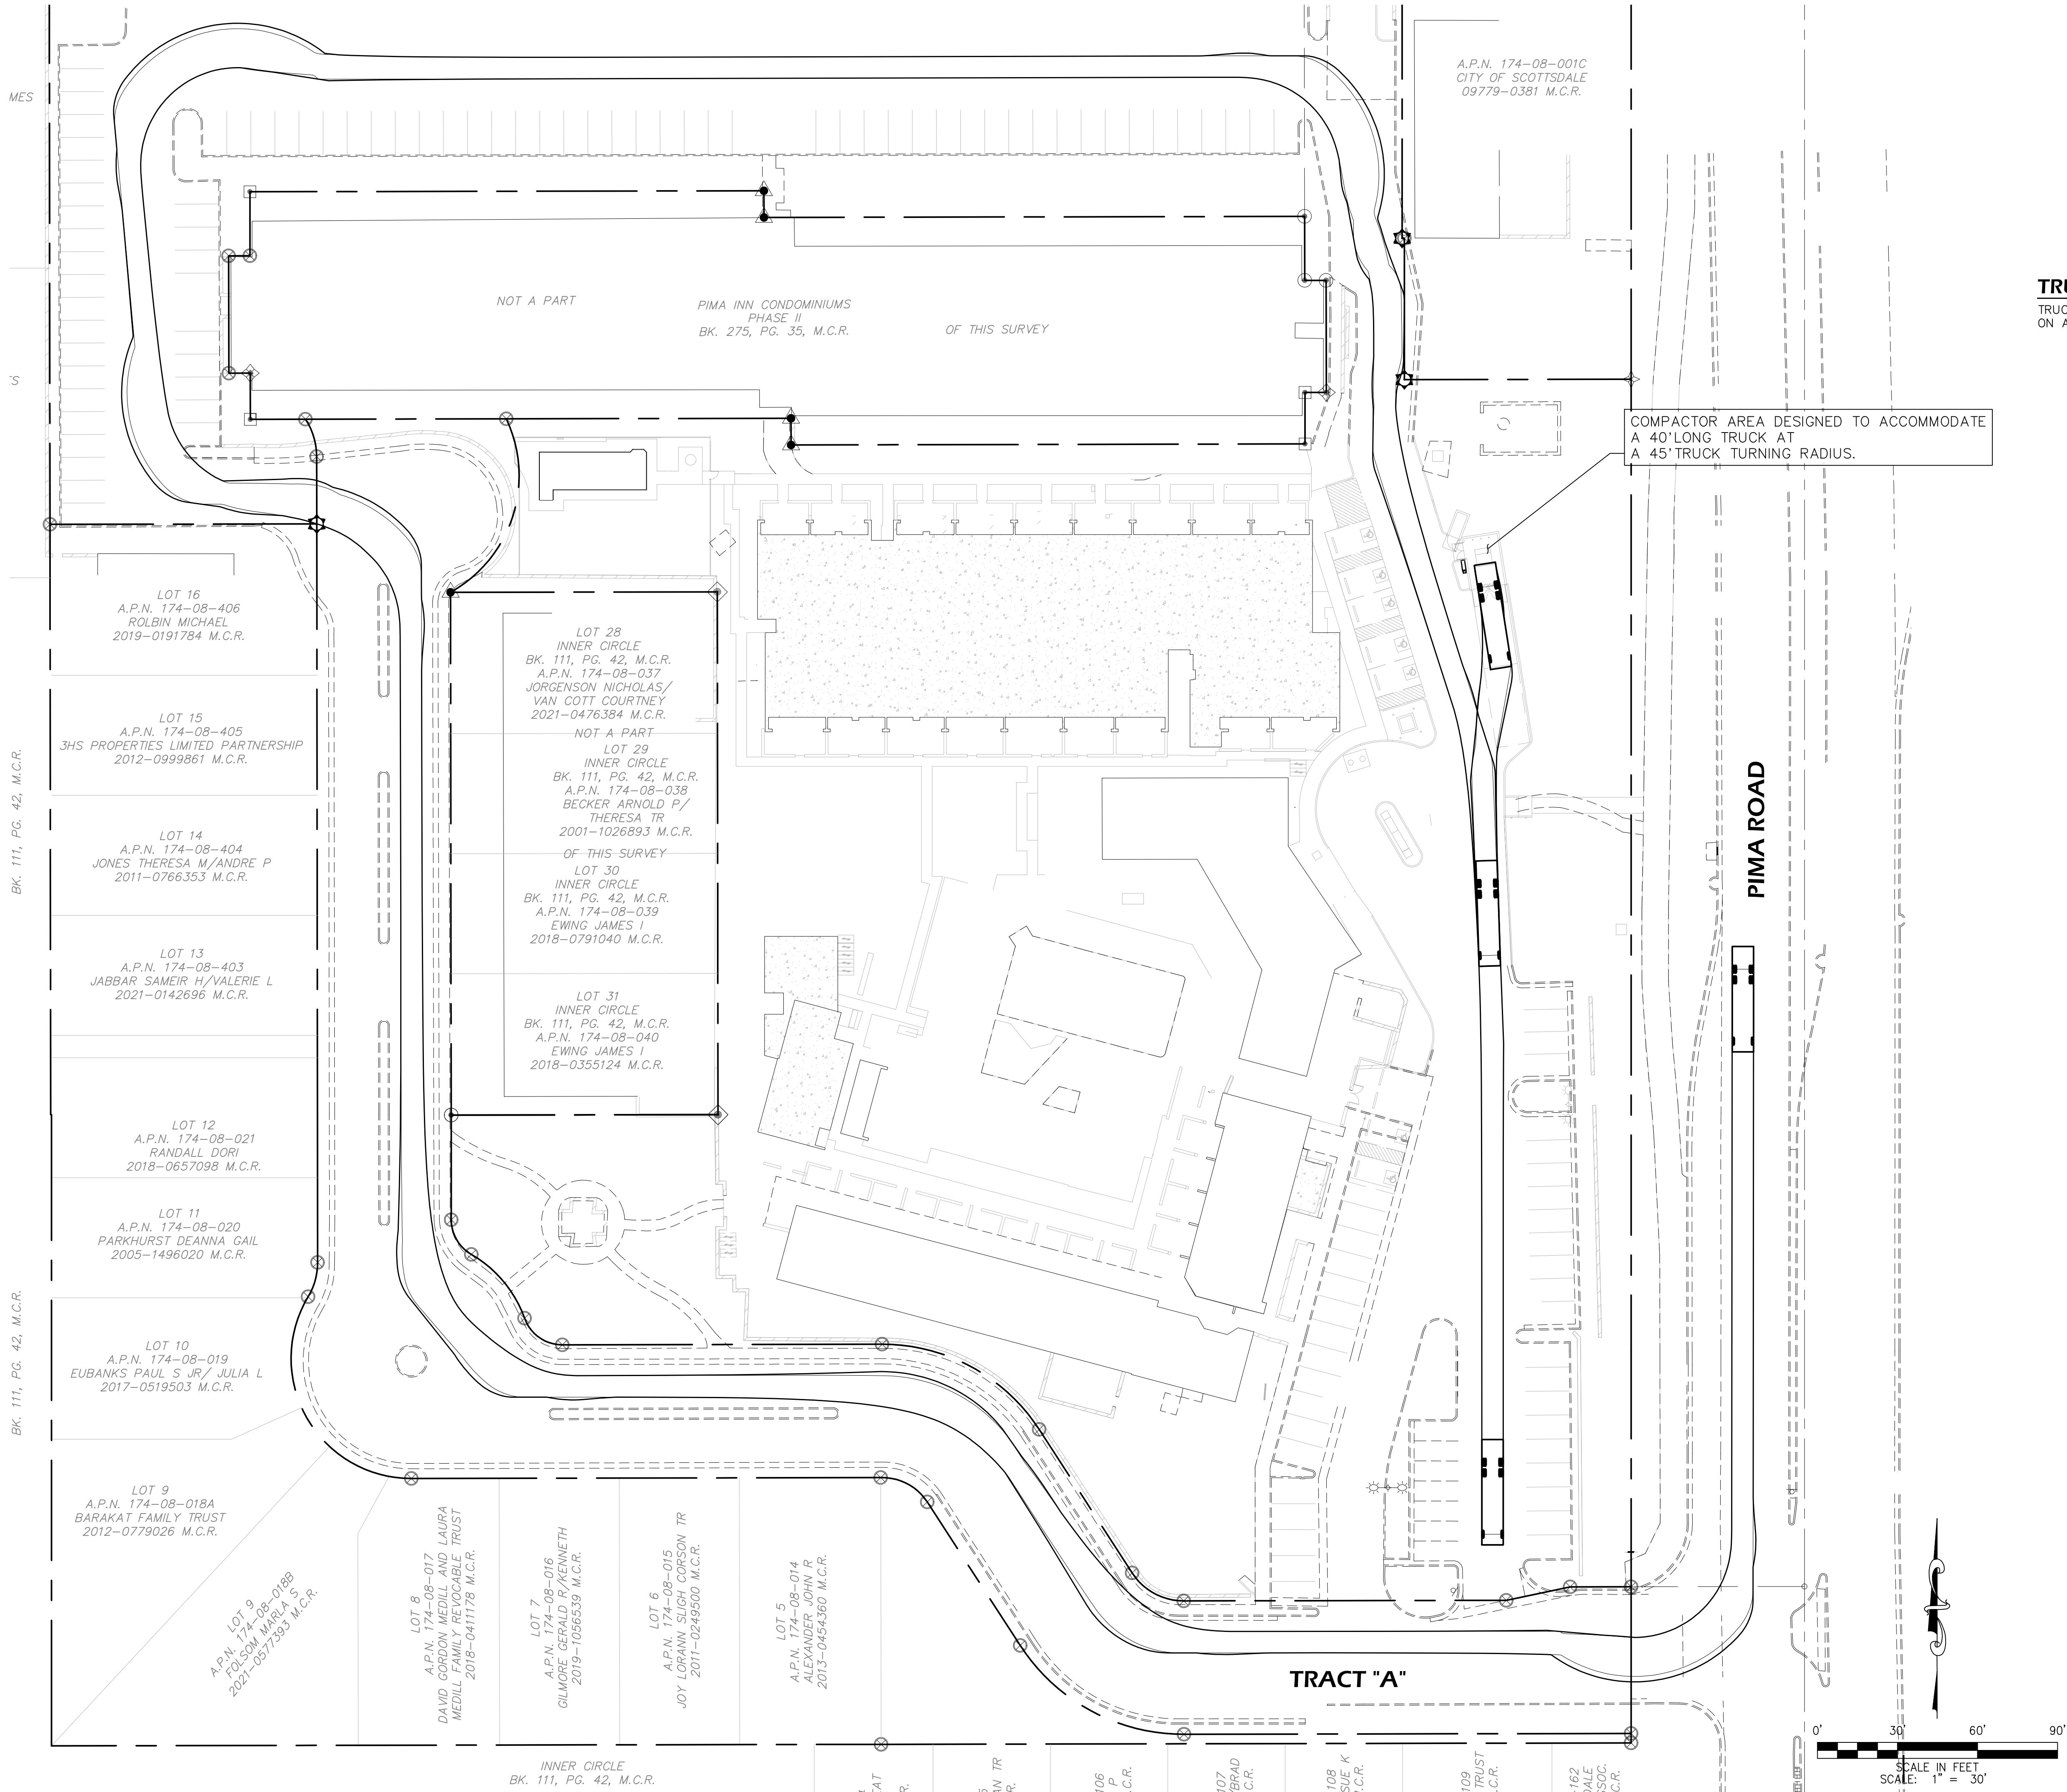

TRUCK TURN DESIGN CRITERIA

TRUCK TURN SIMULATION IS BASED
ON AN AASHTO WB-40 TRUCK

THE GEORGE HOTEL
TRUCK TURN SUMMARY

A PORTION OF SECTION 01
TOWNSHIP 2 NORTH, RANGE 4 EAST,
OF THE GILA AND SALT RIVER MERIDIAN,
MARICOPA COUNTY, ARIZONA.

4435 E. Chandler Blvd
Suite 200
Phoenix, AZ 85048
480-625-9795

GEORGE HOTEL
TRUCK TURN SUMMARY

PREFLING
Engineering

Version	1ST SUBMITTAL	05/25/2023
Designed by: MJP		
Drawn by: MJP		
Checked by: MJP		
Date: 05/02/2023		



SEAL
EXPIRES: 9/30/25
JOB NUMBER
100
SHEET
1 OF 1