
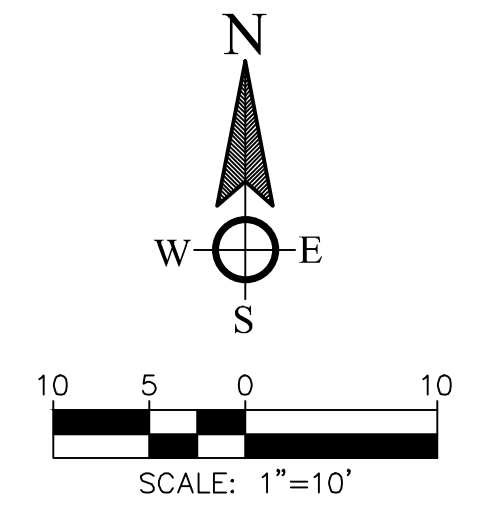


THIS DRAWING IS PREPARED BY AN INDEPENDENT ENGINEER OR ARCHITECT AND IS NOT TO BE USED FOR ANY OTHER PROJECT. THE ARCHITECTURE, ENGINEERING, AND SURVEYING COMPANY SHALL BE RESPONSIBLE FOR THE ACCURACY OF THE INFORMATION CONTAINED HEREIN. ANY INFORMATION CONTAINED HEREIN IS FOR INFORMATIONAL PURPOSES ONLY AND DOES NOT CONSTITUTE A CONTRACT. THE ARCHITECTURE, ENGINEERING, AND SURVEYING COMPANY SHALL BE RESPONSIBLE FOR THE ACCURACY OF THE INFORMATION CONTAINED HEREIN. ANY INFORMATION CONTAINED HEREIN IS FOR INFORMATIONAL PURPOSES ONLY AND DOES NOT CONSTITUTE A CONTRACT.

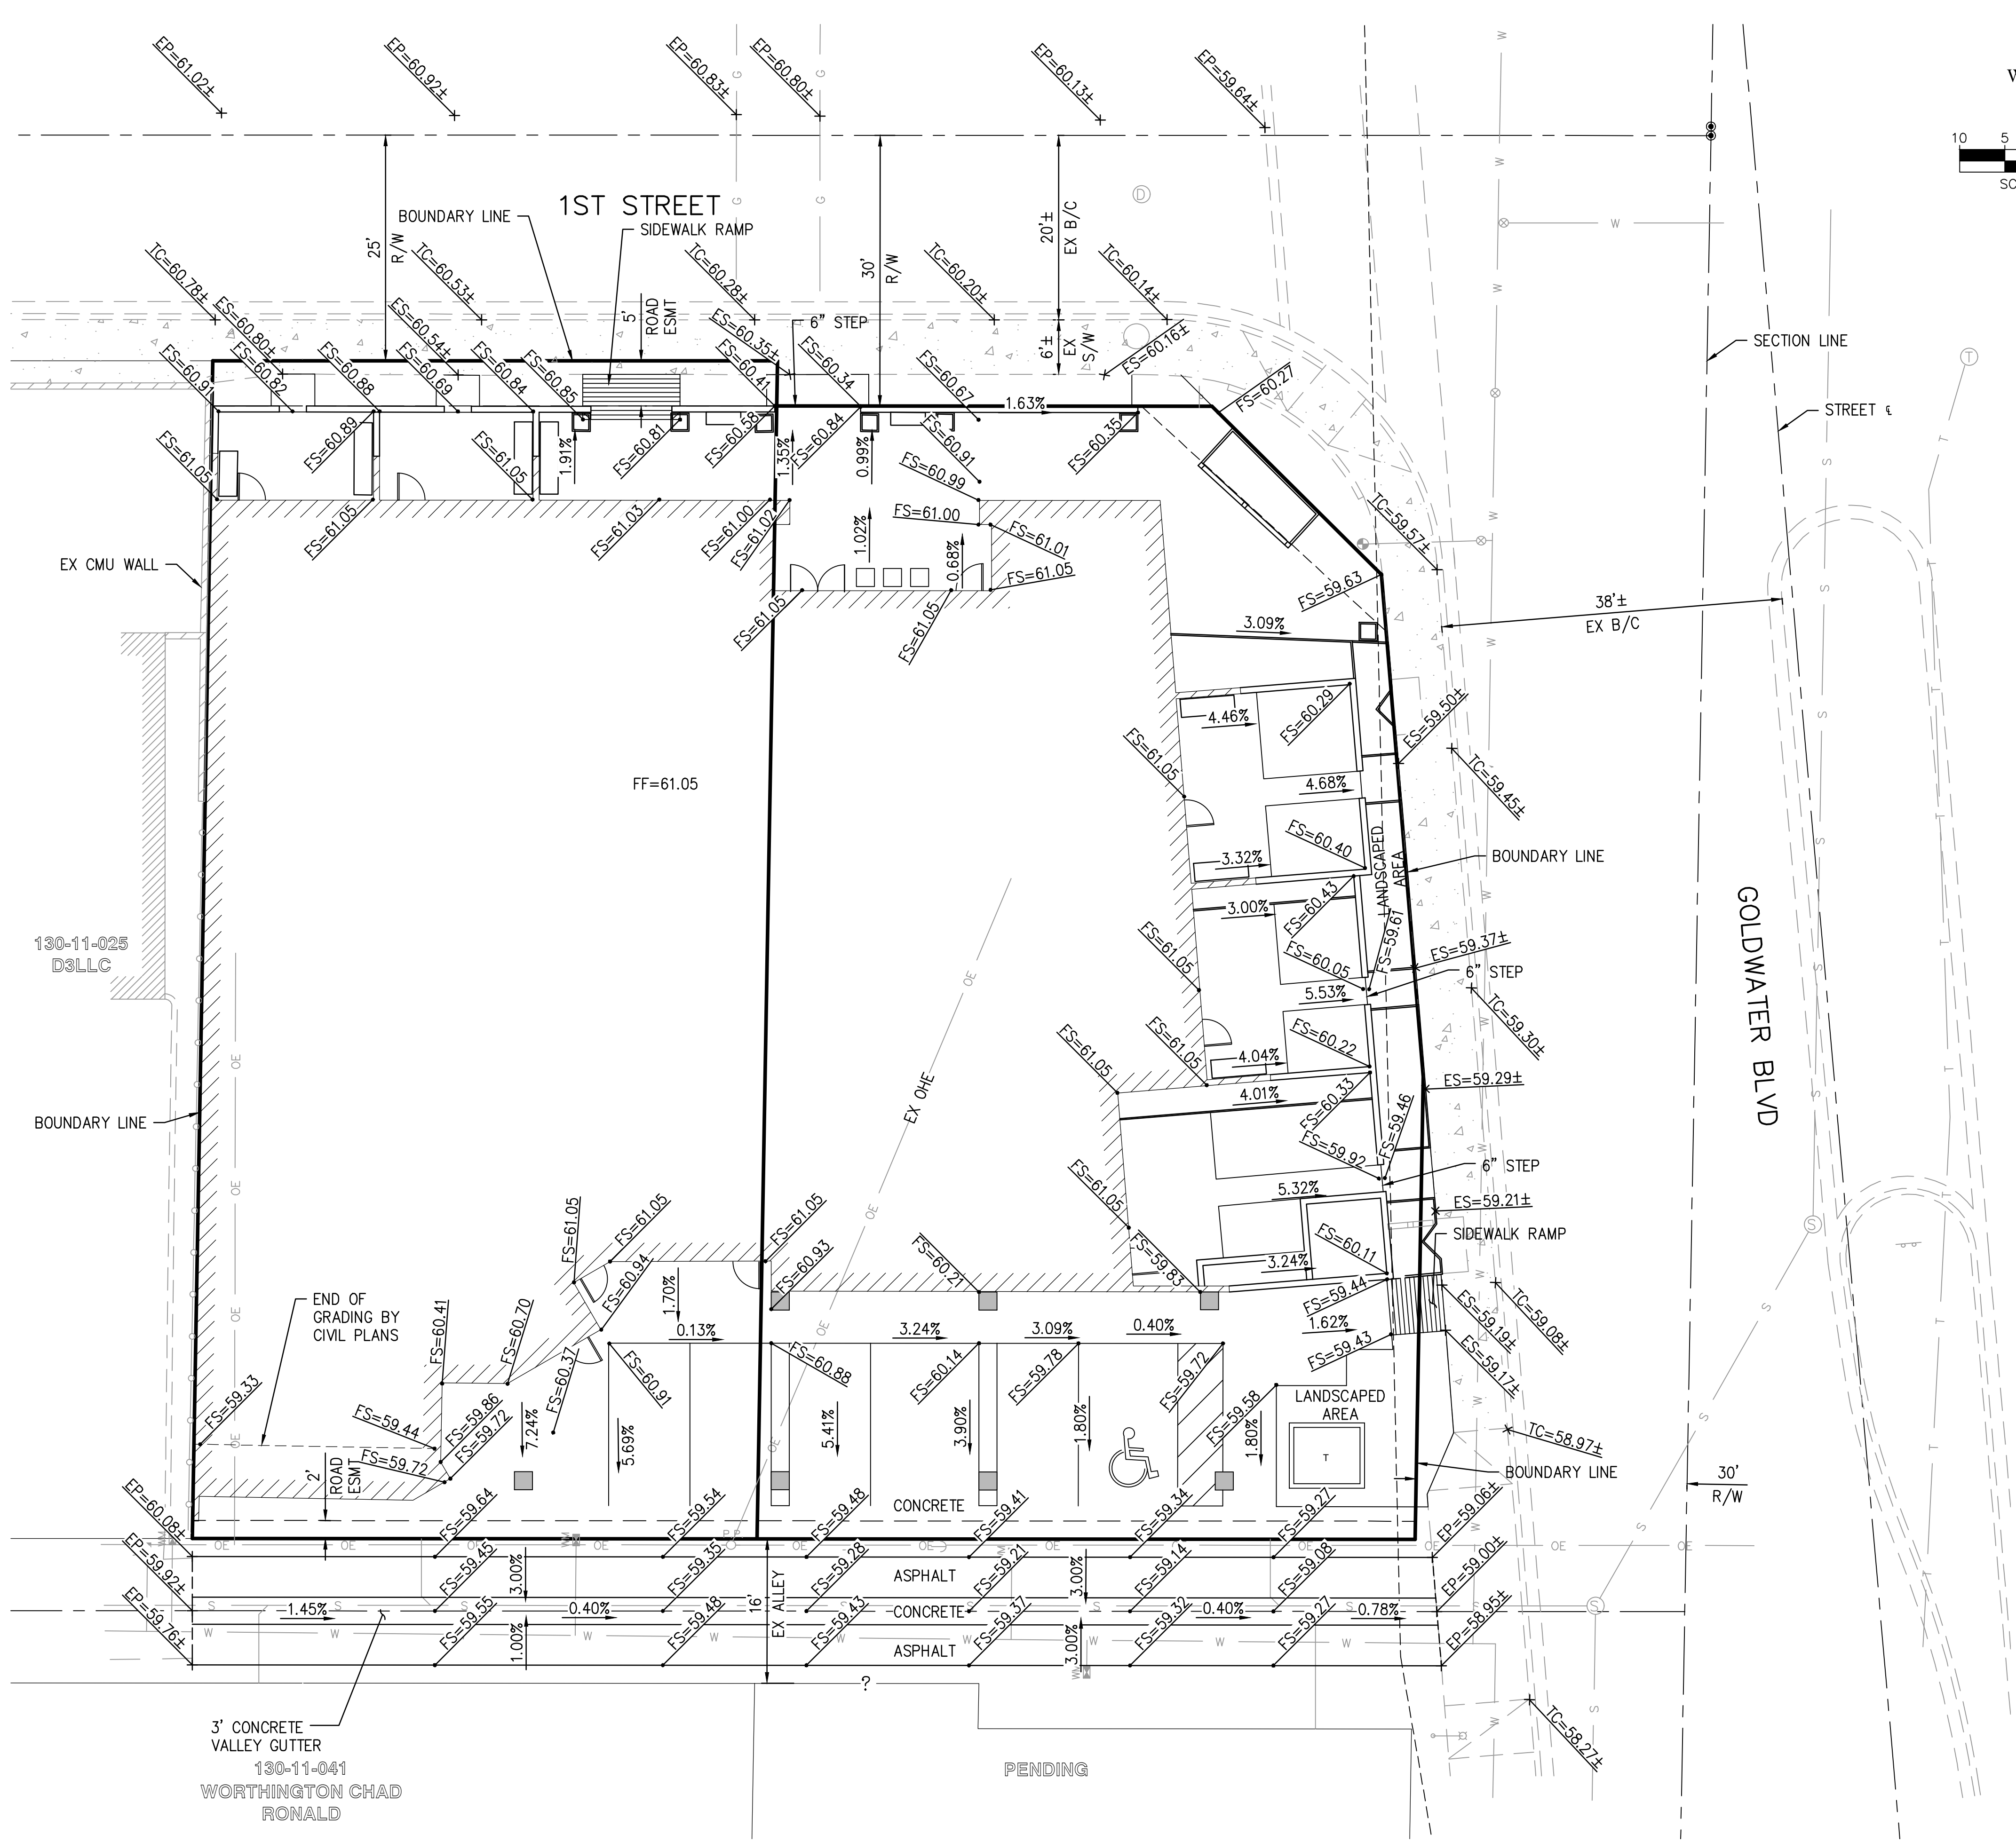

- LEGEND**
- FS FINISHED SURFACE
 - ES EXISTING SURFACE
 - EP EXISTING PAVEMENT
 - TC EXISTING TOP OF CURB
 - CL CENTERLINE
 - PL PROPERTY LINE
 - ESMT EASEMENT
 - FF FINISHED FLOOR
 - CMU CONCRETE MASONRY UNIT
 - R/W RIGHT-OF-WAY
 - B/C BACK OF CURB

LINE TABLE		
NO.	DIRECTION	LENGTH

WINERY SUITES OF SCOTTSDALE
 6961 E 1ST ST. SCOTTSDALE, AZ 85251

7272 e indian school rd ste 214
 scottsdale, arizona 85251
 telephone 480 941 4222
 www.dpaarchitects.com

REVISION INFORMATION	
#	Description

drawn by: DAB/NAM
 project no.: 1054.02
 date: 11/9/2018