

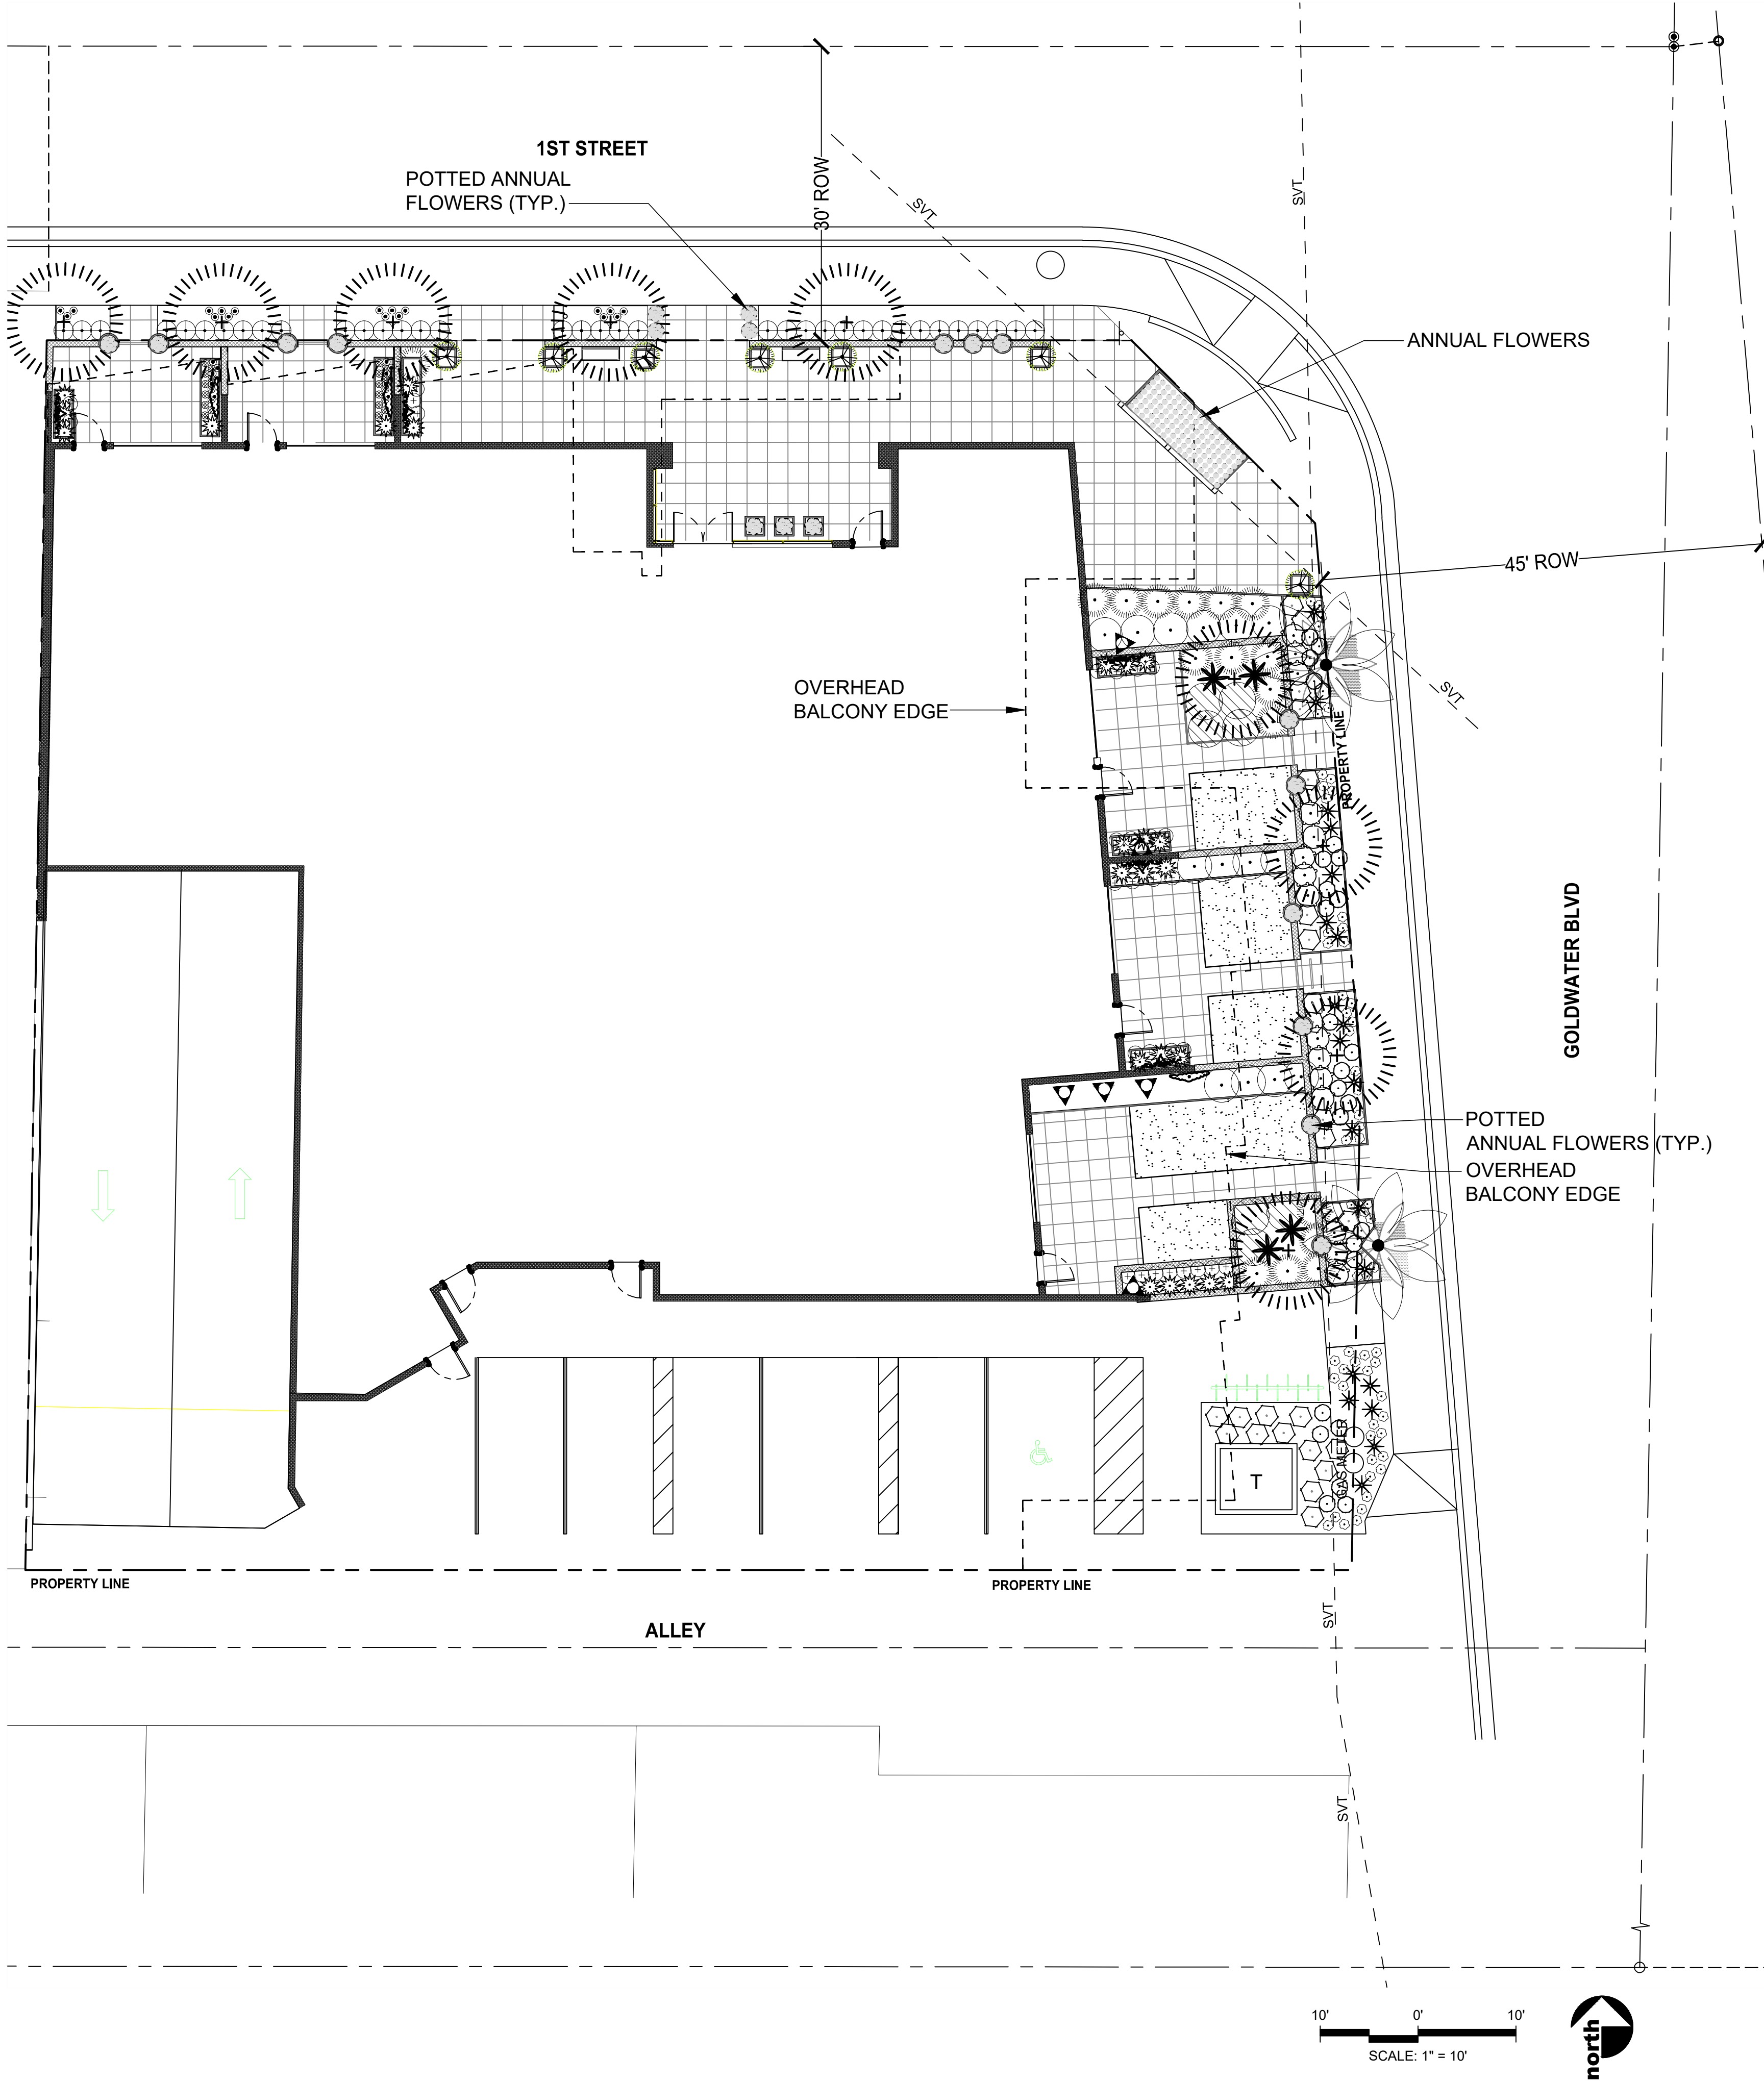


THIS DRAWING IS PROVIDED AS AN INSTRUMENT OF SERVICE BY DPA ARCHITECTS, INC. AND SHALL BE RETURNED TO THE PROPERTY OF DPA ARCHITECTS, INC. UPON COMPLETION OF THE CONSTRUCTION WORKS. PRESIDENT TO THE ARCHITECTURAL WORKS CONTRACT AT 1999. ALL DIMENSIONS, SPECIFICATIONS, NOTES AND REVISIONS, INCLUDING THE ORIGINAL PLAN, AMENDMENTS AND CORRECTIONS, SHALL BE CONTROLLED BY DPA ARCHITECTS, INC. ANY CHANGES TO THIS DRAWING MUST BE APPROVED BY DPA ARCHITECTS, INC. IN WRITING. ANY UNAUTHORIZED CHANGES TO THIS DRAWING ARE THE SOLE RESPONSIBILITY OF THE USER. DPA ARCHITECTS, INC. IS NOT RESPONSIBLE FOR ANY ERRORS OR OMISSIONS IN THIS DRAWING.

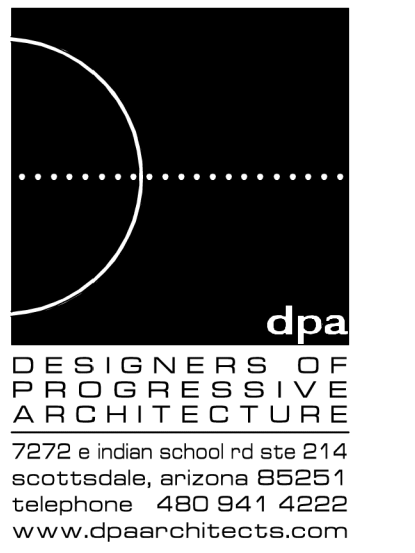


PLANT SCHEDULE				
TREES	BOTANICAL NAME	COMMON NAME	SIZE	QTY
	Acacia aneura	Mulga	3" Cal.	9
	Cupressus sempervirens 'Tiny Tower' TM	Tiny Tower Italian Cypress	5 gal.	7
	Washingtonia species	Fan Palm	---	2
SHRUBS	BOTANICAL NAME	COMMON NAME	SIZE	QTY
	Agave desmettiana	Smooth Agave	5 gal.	4
	Aloe x 'Blue Elf'	Aloe	1 gal.	26
	Callistemon citrinus 'Little John'	Dwarf Bottle Brush	1 gal.	15
	Chrysactinia mexicana	Damianita	1 gal.	26
	Dietes vegeta	Fortnight Lily	1 gal.	24
	Dodonaea viscosa	Hopseed Bush	5 gal.	14
	Eremophila hygrophana 'Blue Bells'	Blue Bells Emu	5 gal.	26
	Hesperaloe parviflora 'Brakelights' TM	Brakelights Yucca	1 gal.	20
	Ilex vomitoria 'Stokes Dwarf'	Dwarf Yaupon	5 gal.	36
	Russelia equisetiformis	Coral Fountain Plant	5 gal.	17
	Tetranuris acaulis	Angelita Daisy	1 gal.	59
ANNUALS/PERENNIALS	BOTANICAL NAME	COMMON NAME	SIZE	QTY
	Annual Flowers	Annual Flowers	4"	299
GROUND COVERS	BOTANICAL NAME	COMMON NAME	SIZE	QTY
	Eremophila prostrata 'Outback Sunrise'	Outback Sunrise Emu	1 gal.	7
	Trachelospermum asiaticum 'Asiatic'	Asiatic Jasmine	1 gal.	29
	Tradescantia pallida	Purple Heart	1 gal.	22
VINE/ESPALIER	BOTANICAL NAME	COMMON NAME	SIZE	QTY
	Ficus pumila	Creeping Fig	15 gal.	6
	Grewia occidentalis	Lavender Starflower	15 gal.	3
	Trachelospermum jasminoides	Star Jasmine	5 gal.	5
INERT GROUND COVERS	BOTANICAL NAME	COMMON NAME	SIZE	QTY
	Decomposed Granite	1/2" Madison Gold	sq. ft.	4,309
	Synthetic Turf	Artificial Grass	sq. ft.	409 sf

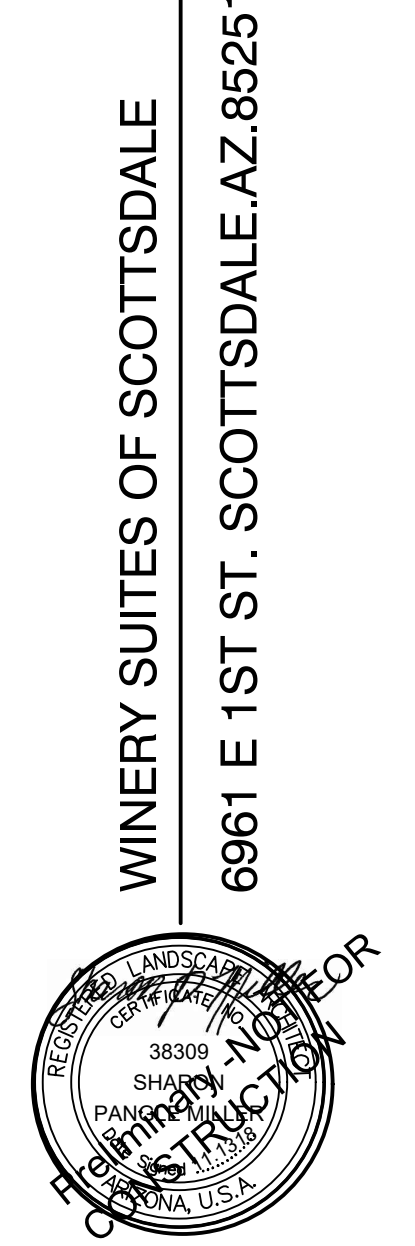

REVISION INFORMATION	
#	Description

drawn by: team  
 project no.: 1054.03  
 date: 2018-11-13

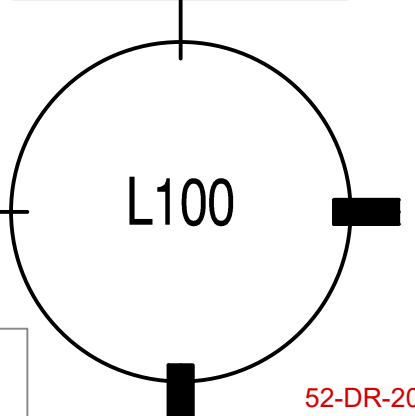

**LANDSCAPE PLANTING PLAN**

WestLand Resources  
 2020 N. Central Avenue  
 Suite 695  
 Phoenix, Arizona 85004  
 (602) 888-7000

CITY OF SCOTTSDALE  
 REZONING DEVELOPMENT SUBMITTAL  
 PRE-APP CASE #488-PA-2018