


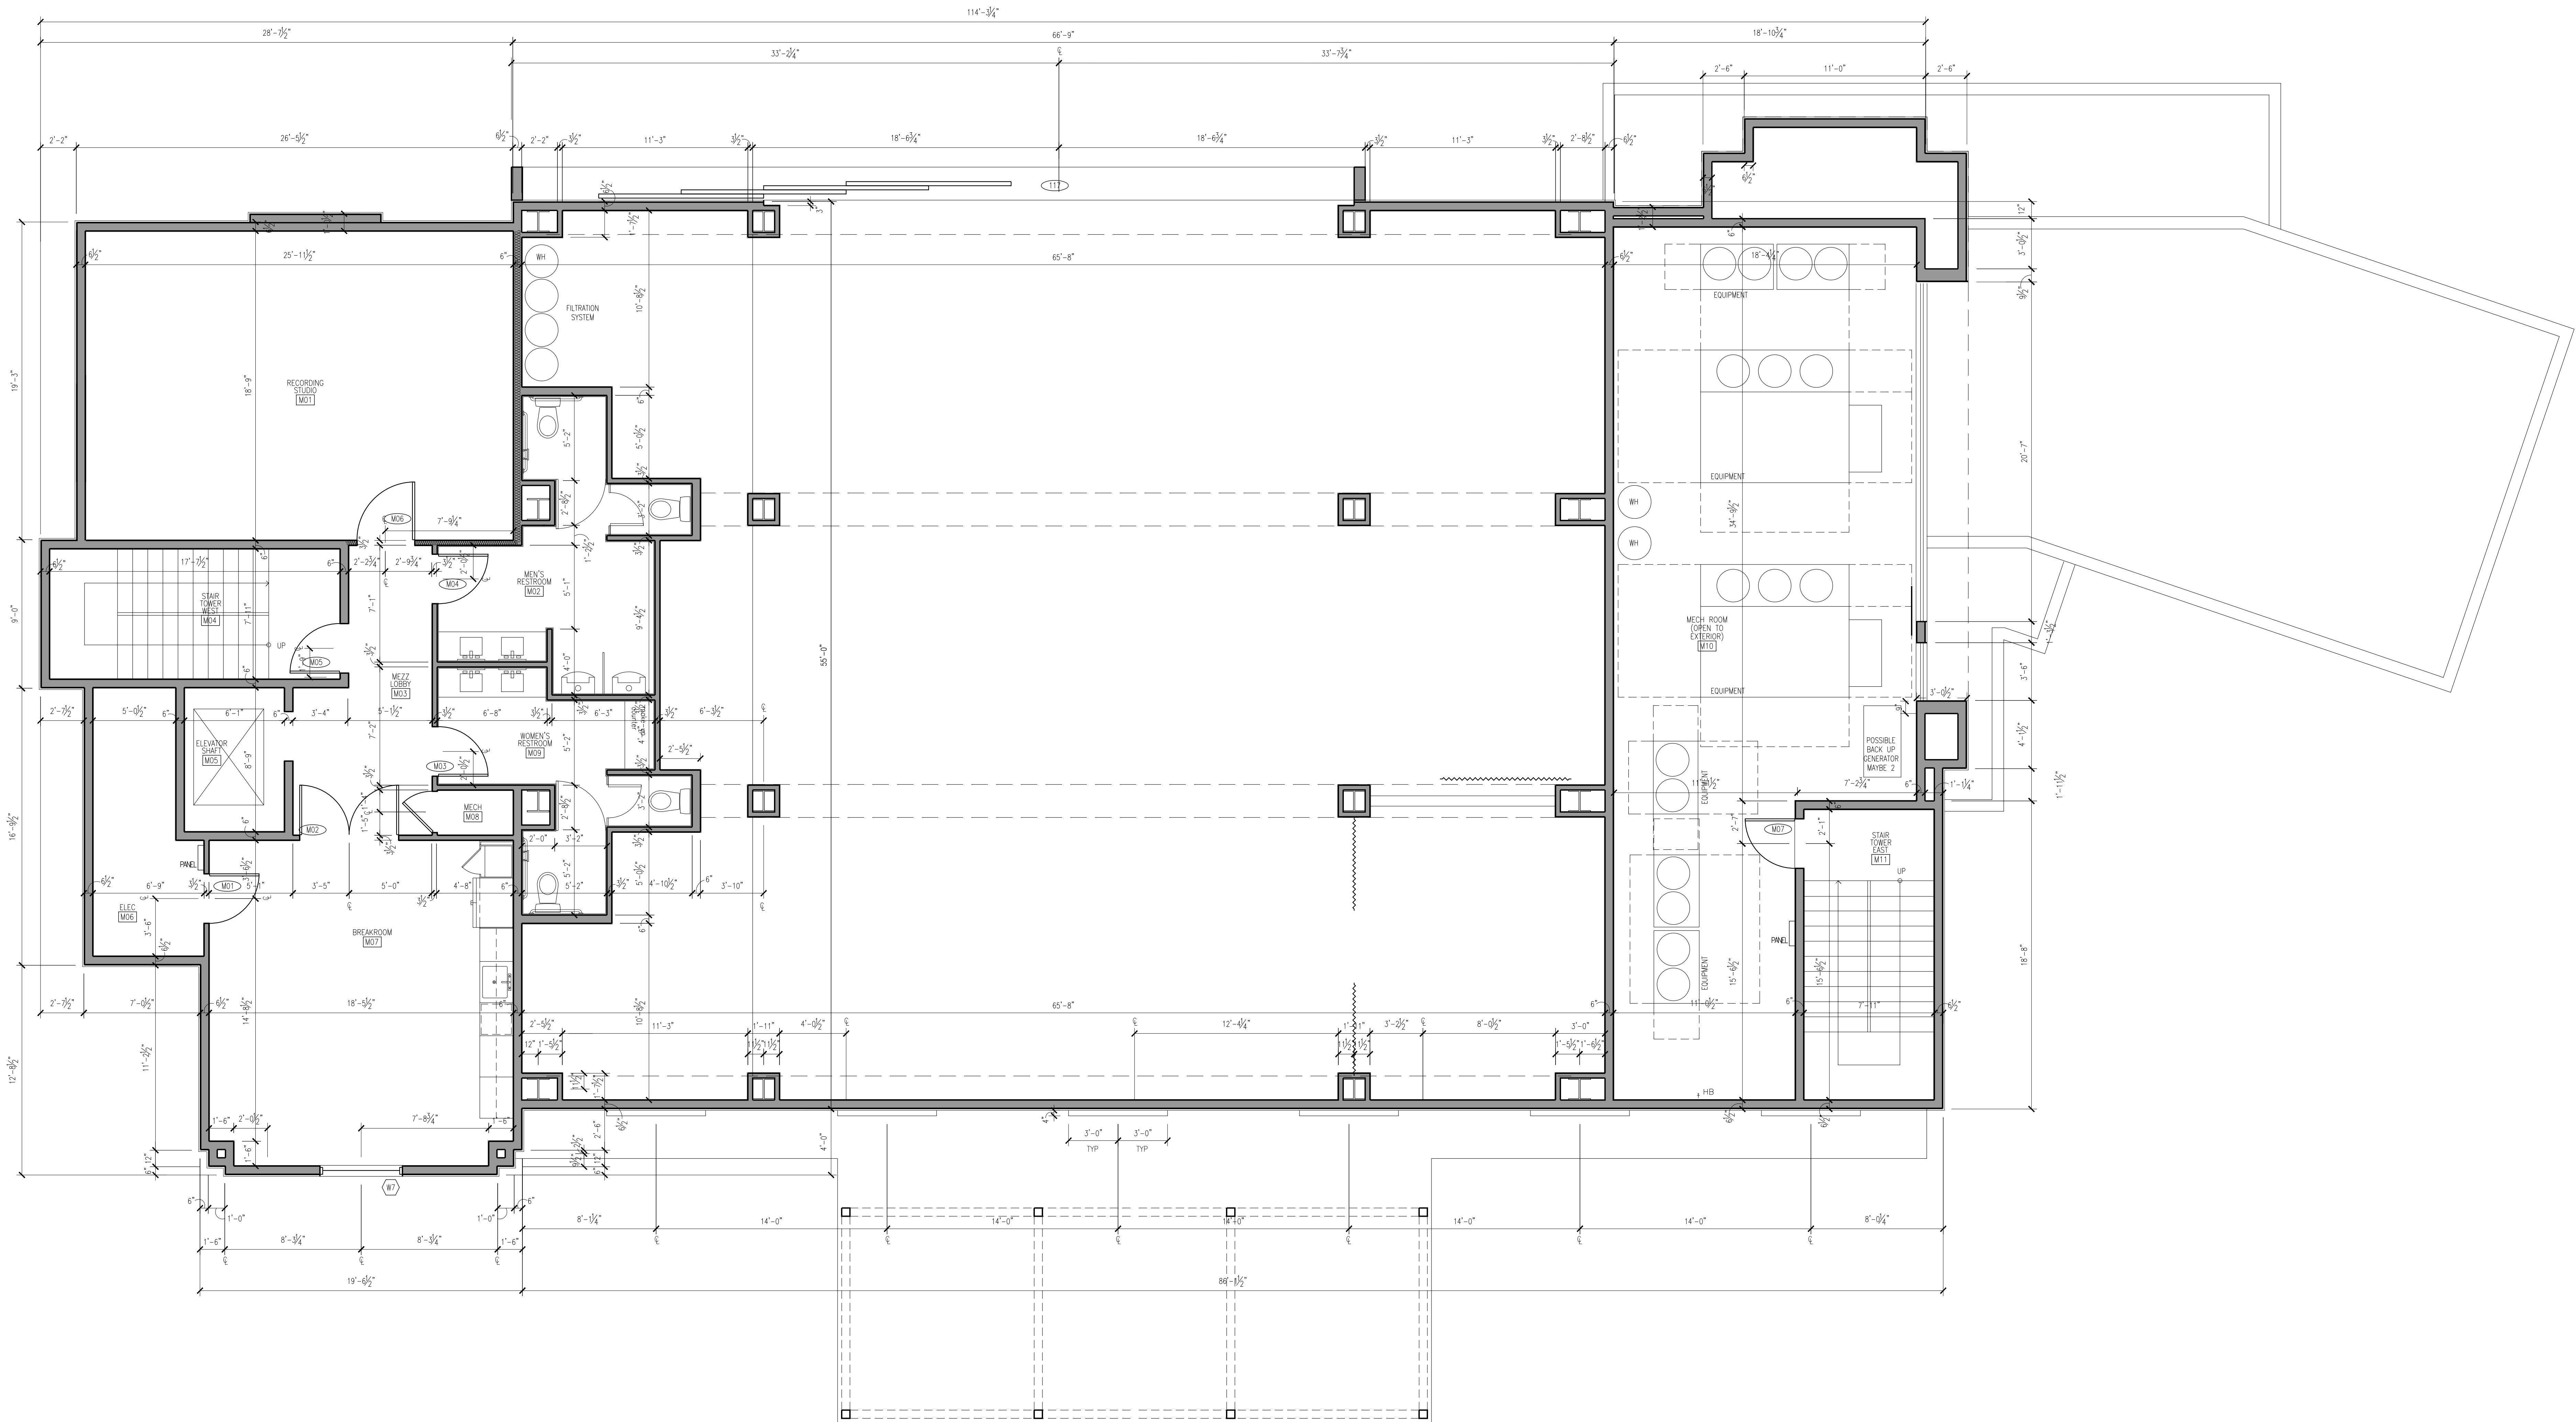

Mezzanine Floor
Dimension Plan

Scale: 1/8" = 1'-0"

