


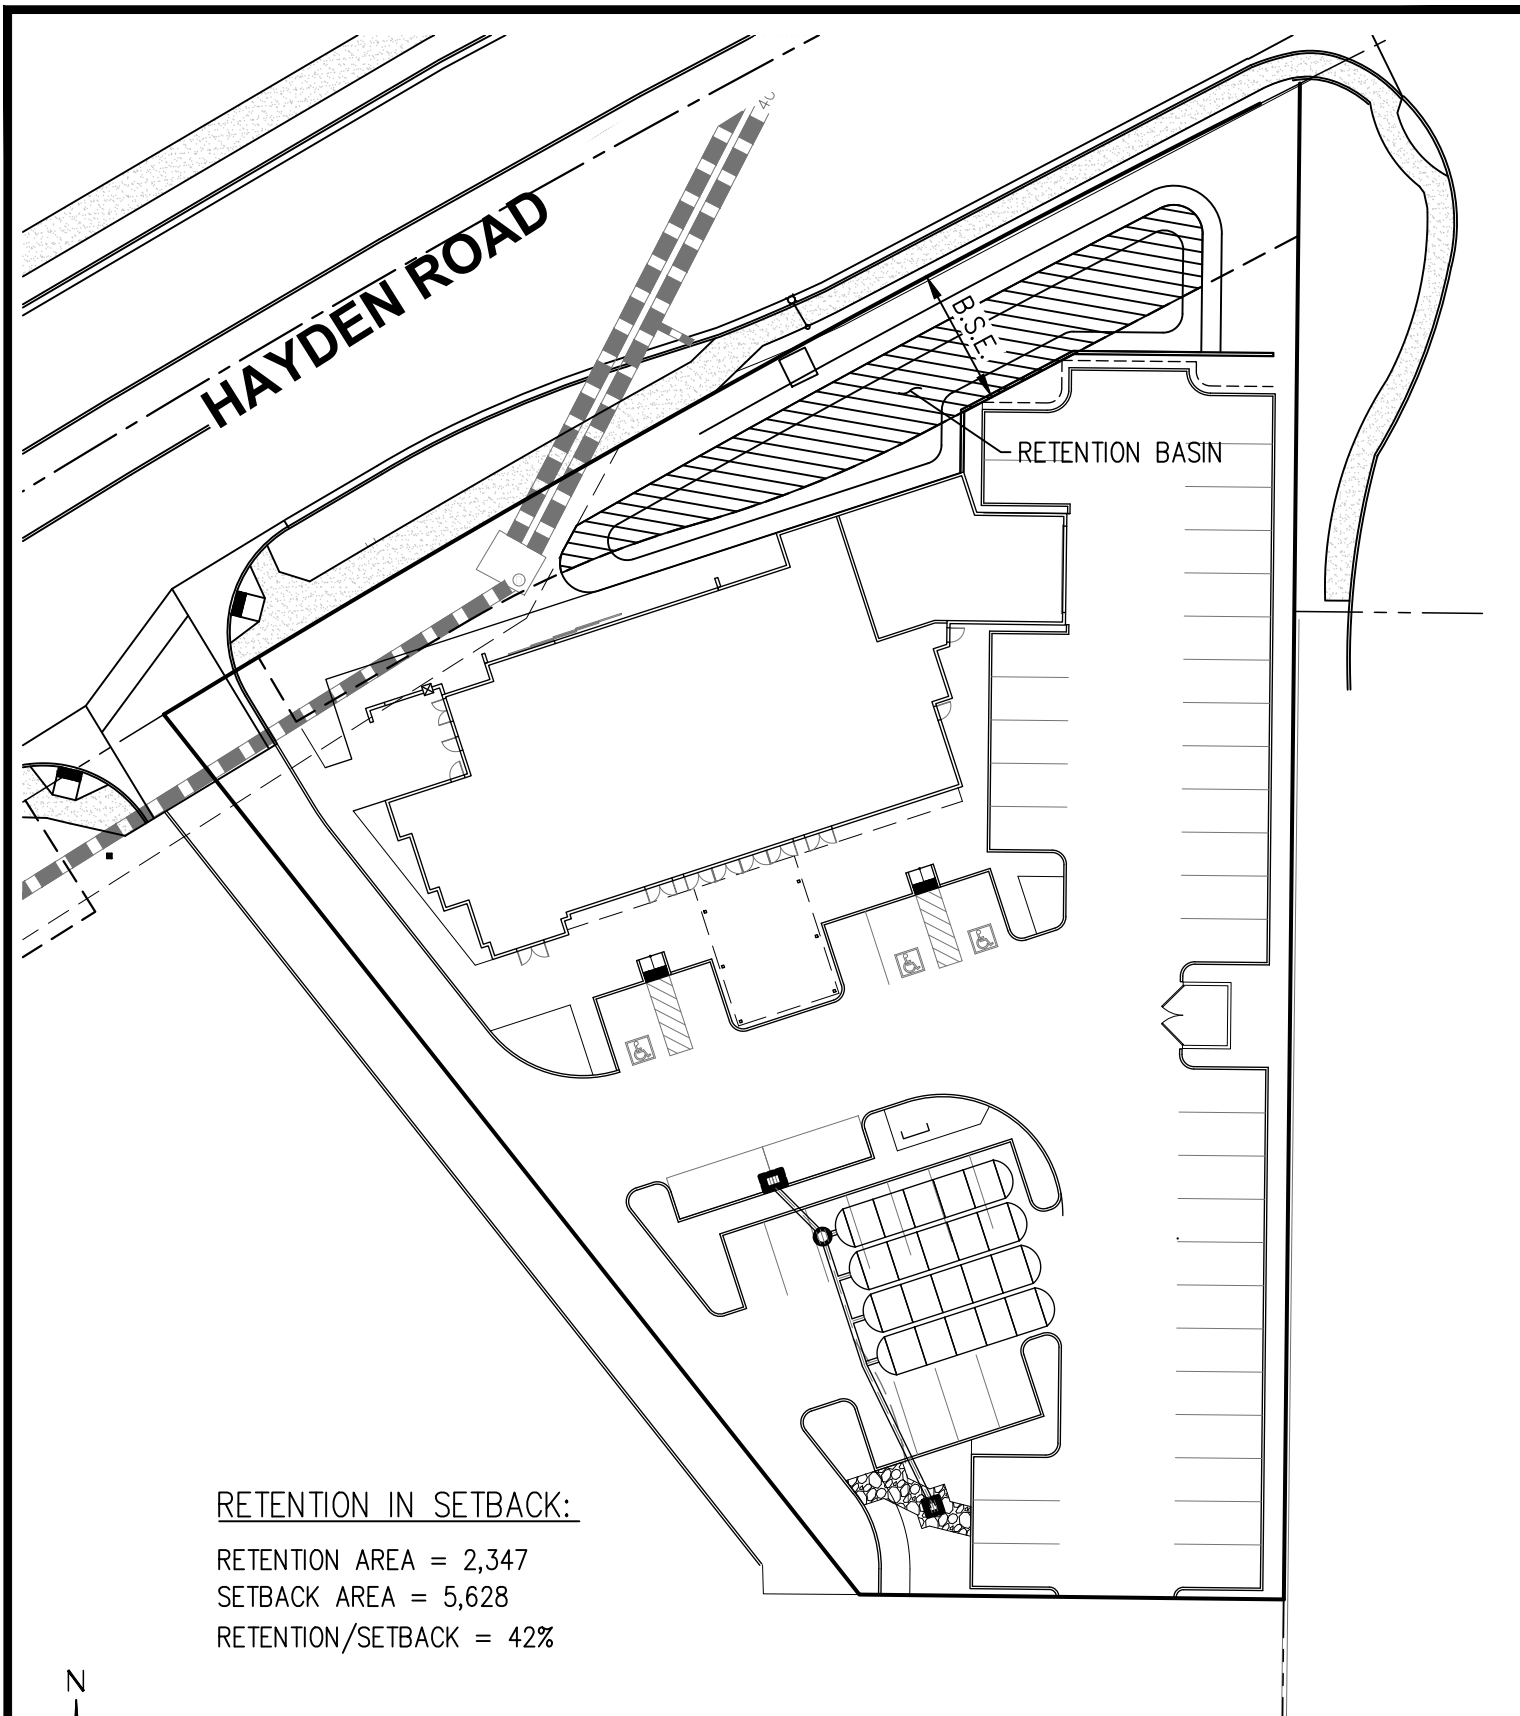

1955 S. Val Vista Dr., Ste. 121
 Mesa, AZ 85204
 Ph: (480) 223-8573
landcorconsulting.com

DATE: 11/11/22

SCALE: 1"=40'

**RETENTION EXHIBIT
 CORE CENTER SBC**

JOB NO.
 1968