


MERIDIAN ART LOFTS
3600 north bishop lane
scottsdale, AZ 85251

BUILDING ELEVATION - NORTH 2

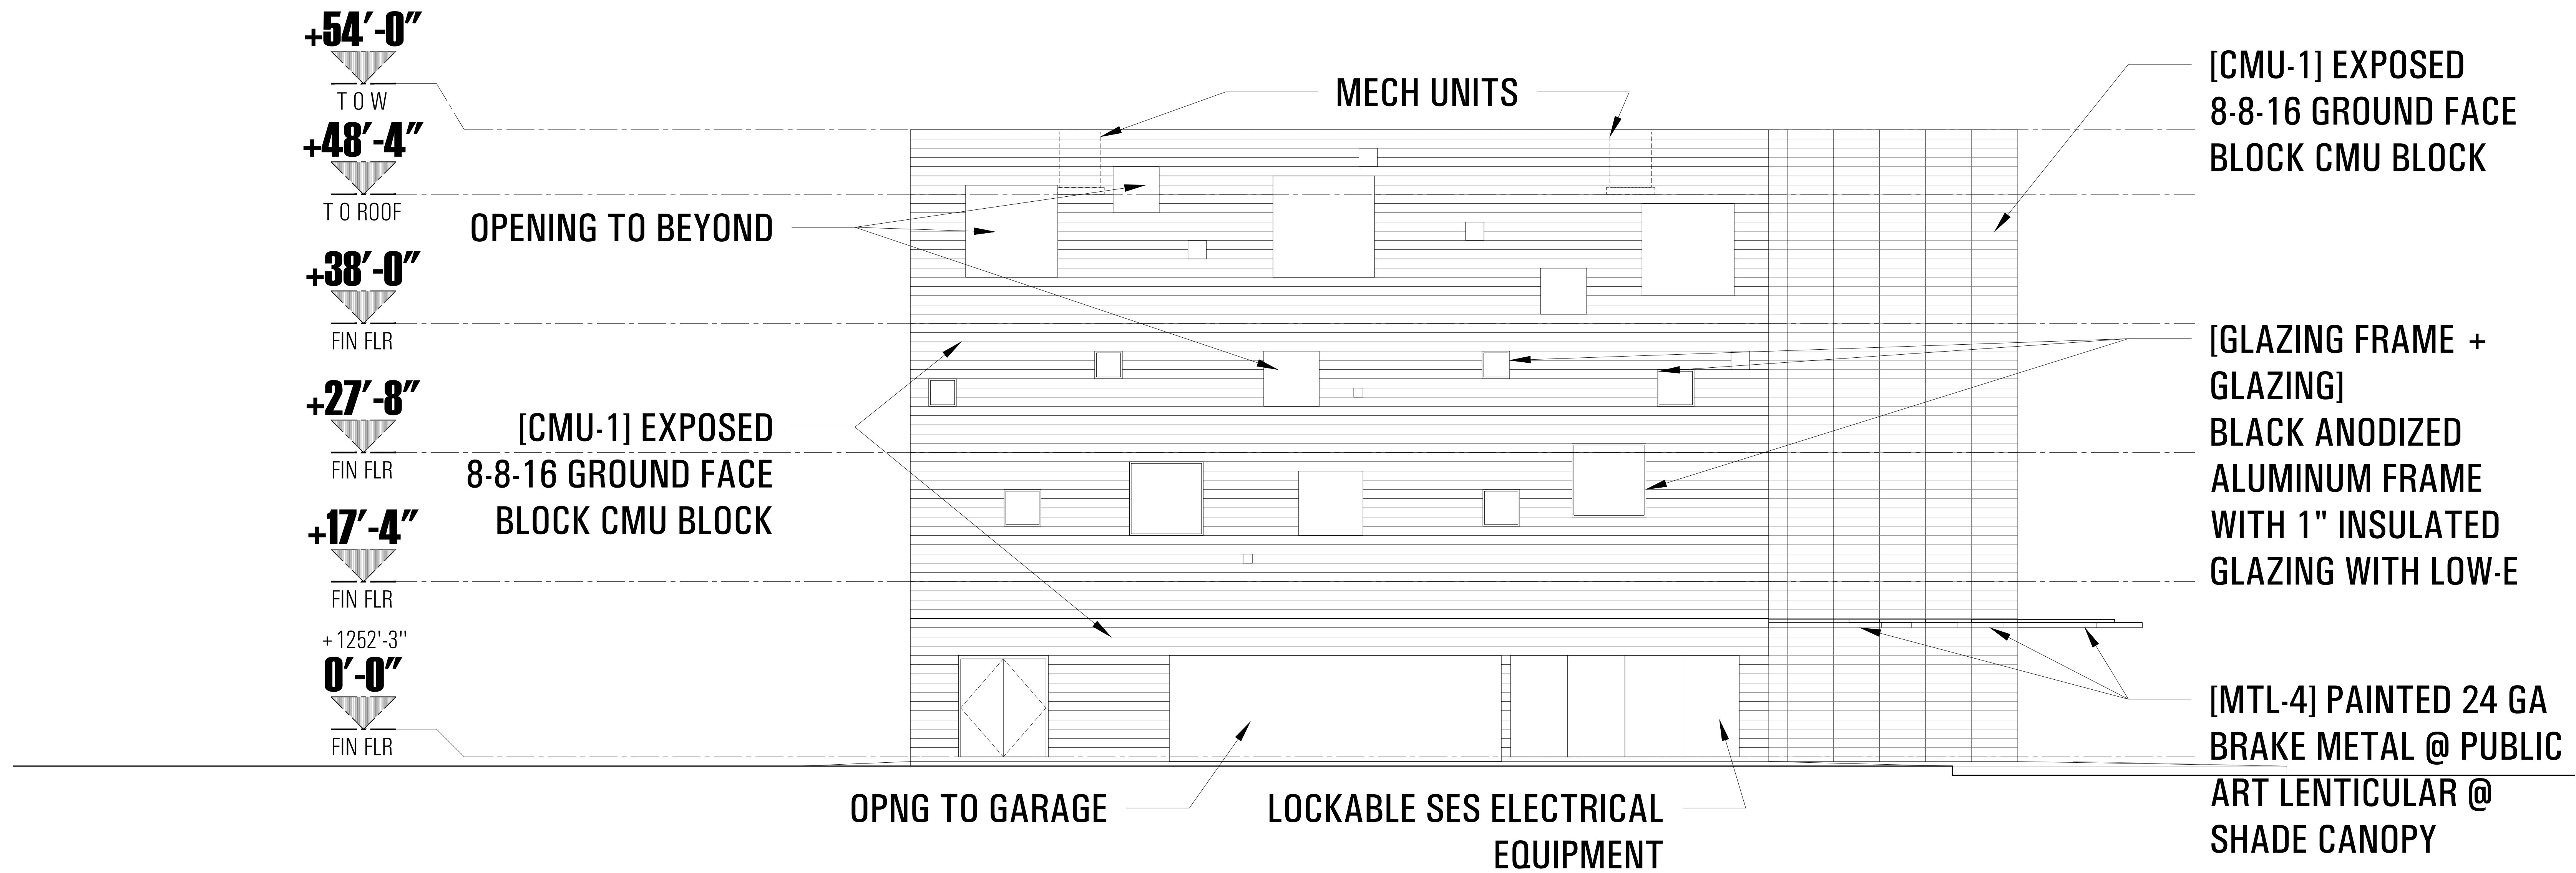

building elevations
west + south
scale : 3/16" = 1'-0"

a5.1

1 June 2023

BUILDING ELEVATION - WEST 1