


**MERIDIAN ART LOFTS**

3600 north bishop lane  
scottsdale, AZ 85251

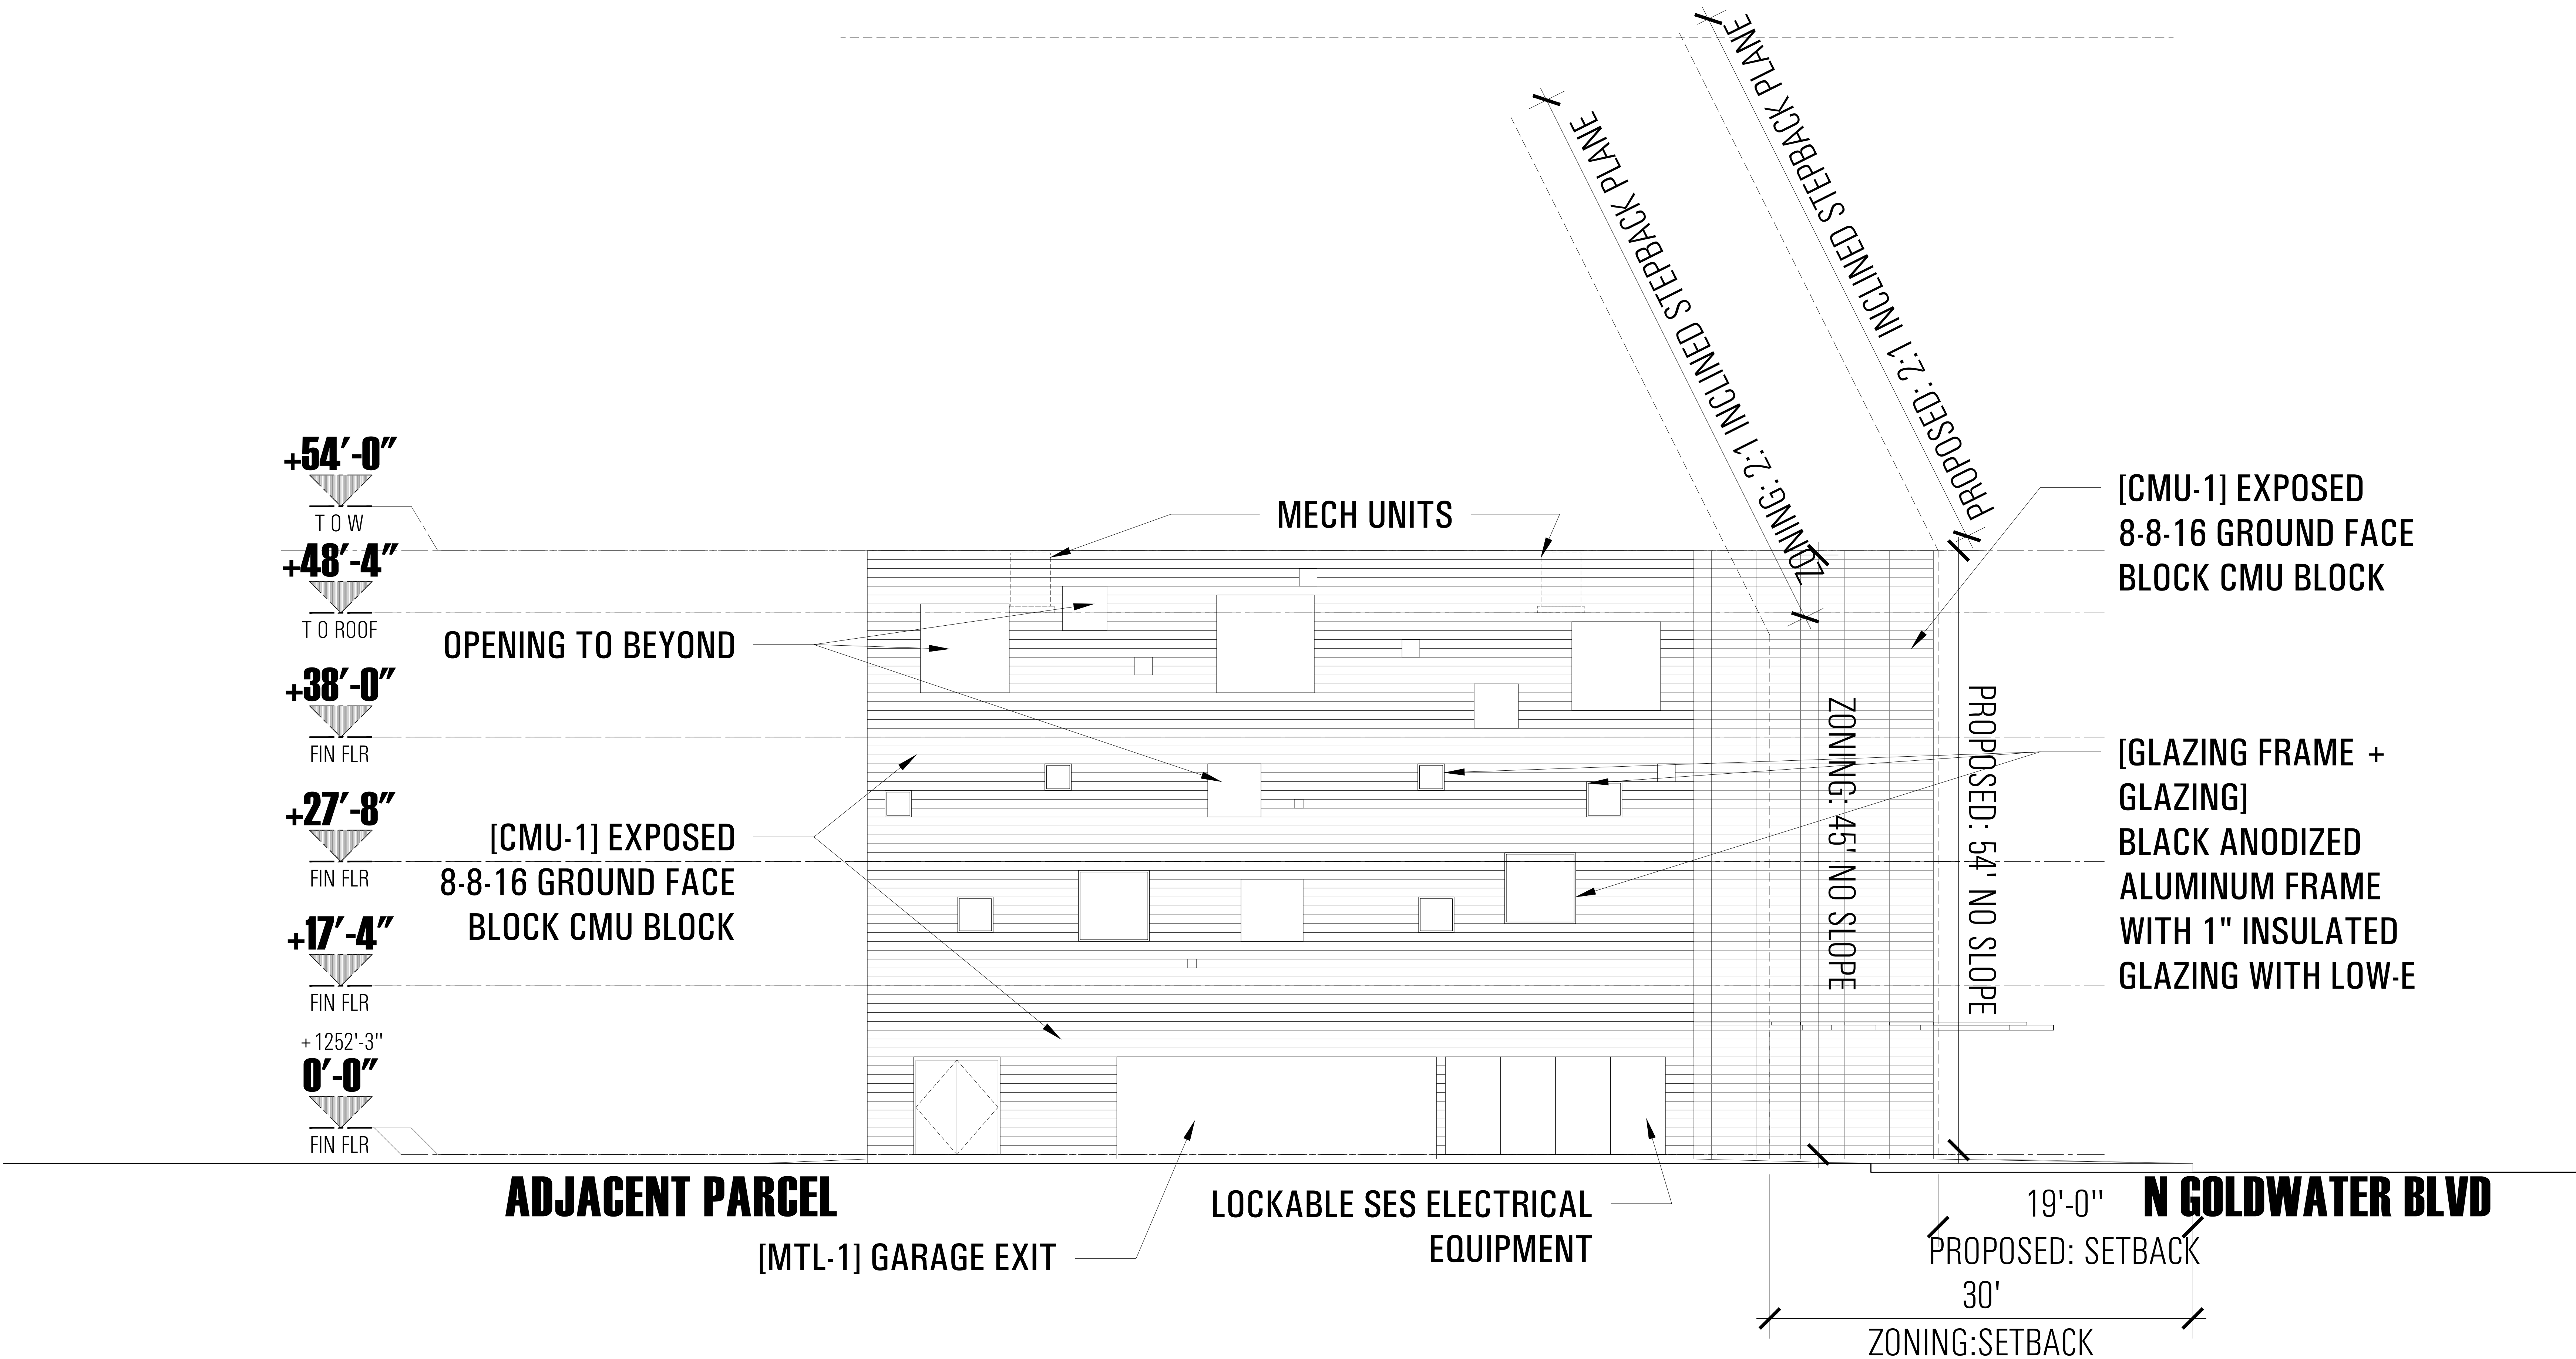

**BUILDING ELEVATION - WEST**


building elevation worksheet  
west  
scale : 3/16" = 1'-0"

**a5.5**

1 June 2023

**MERIDIAN ART LOFTS**

3600 north bishop lane  
scottsdale, AZ 85251

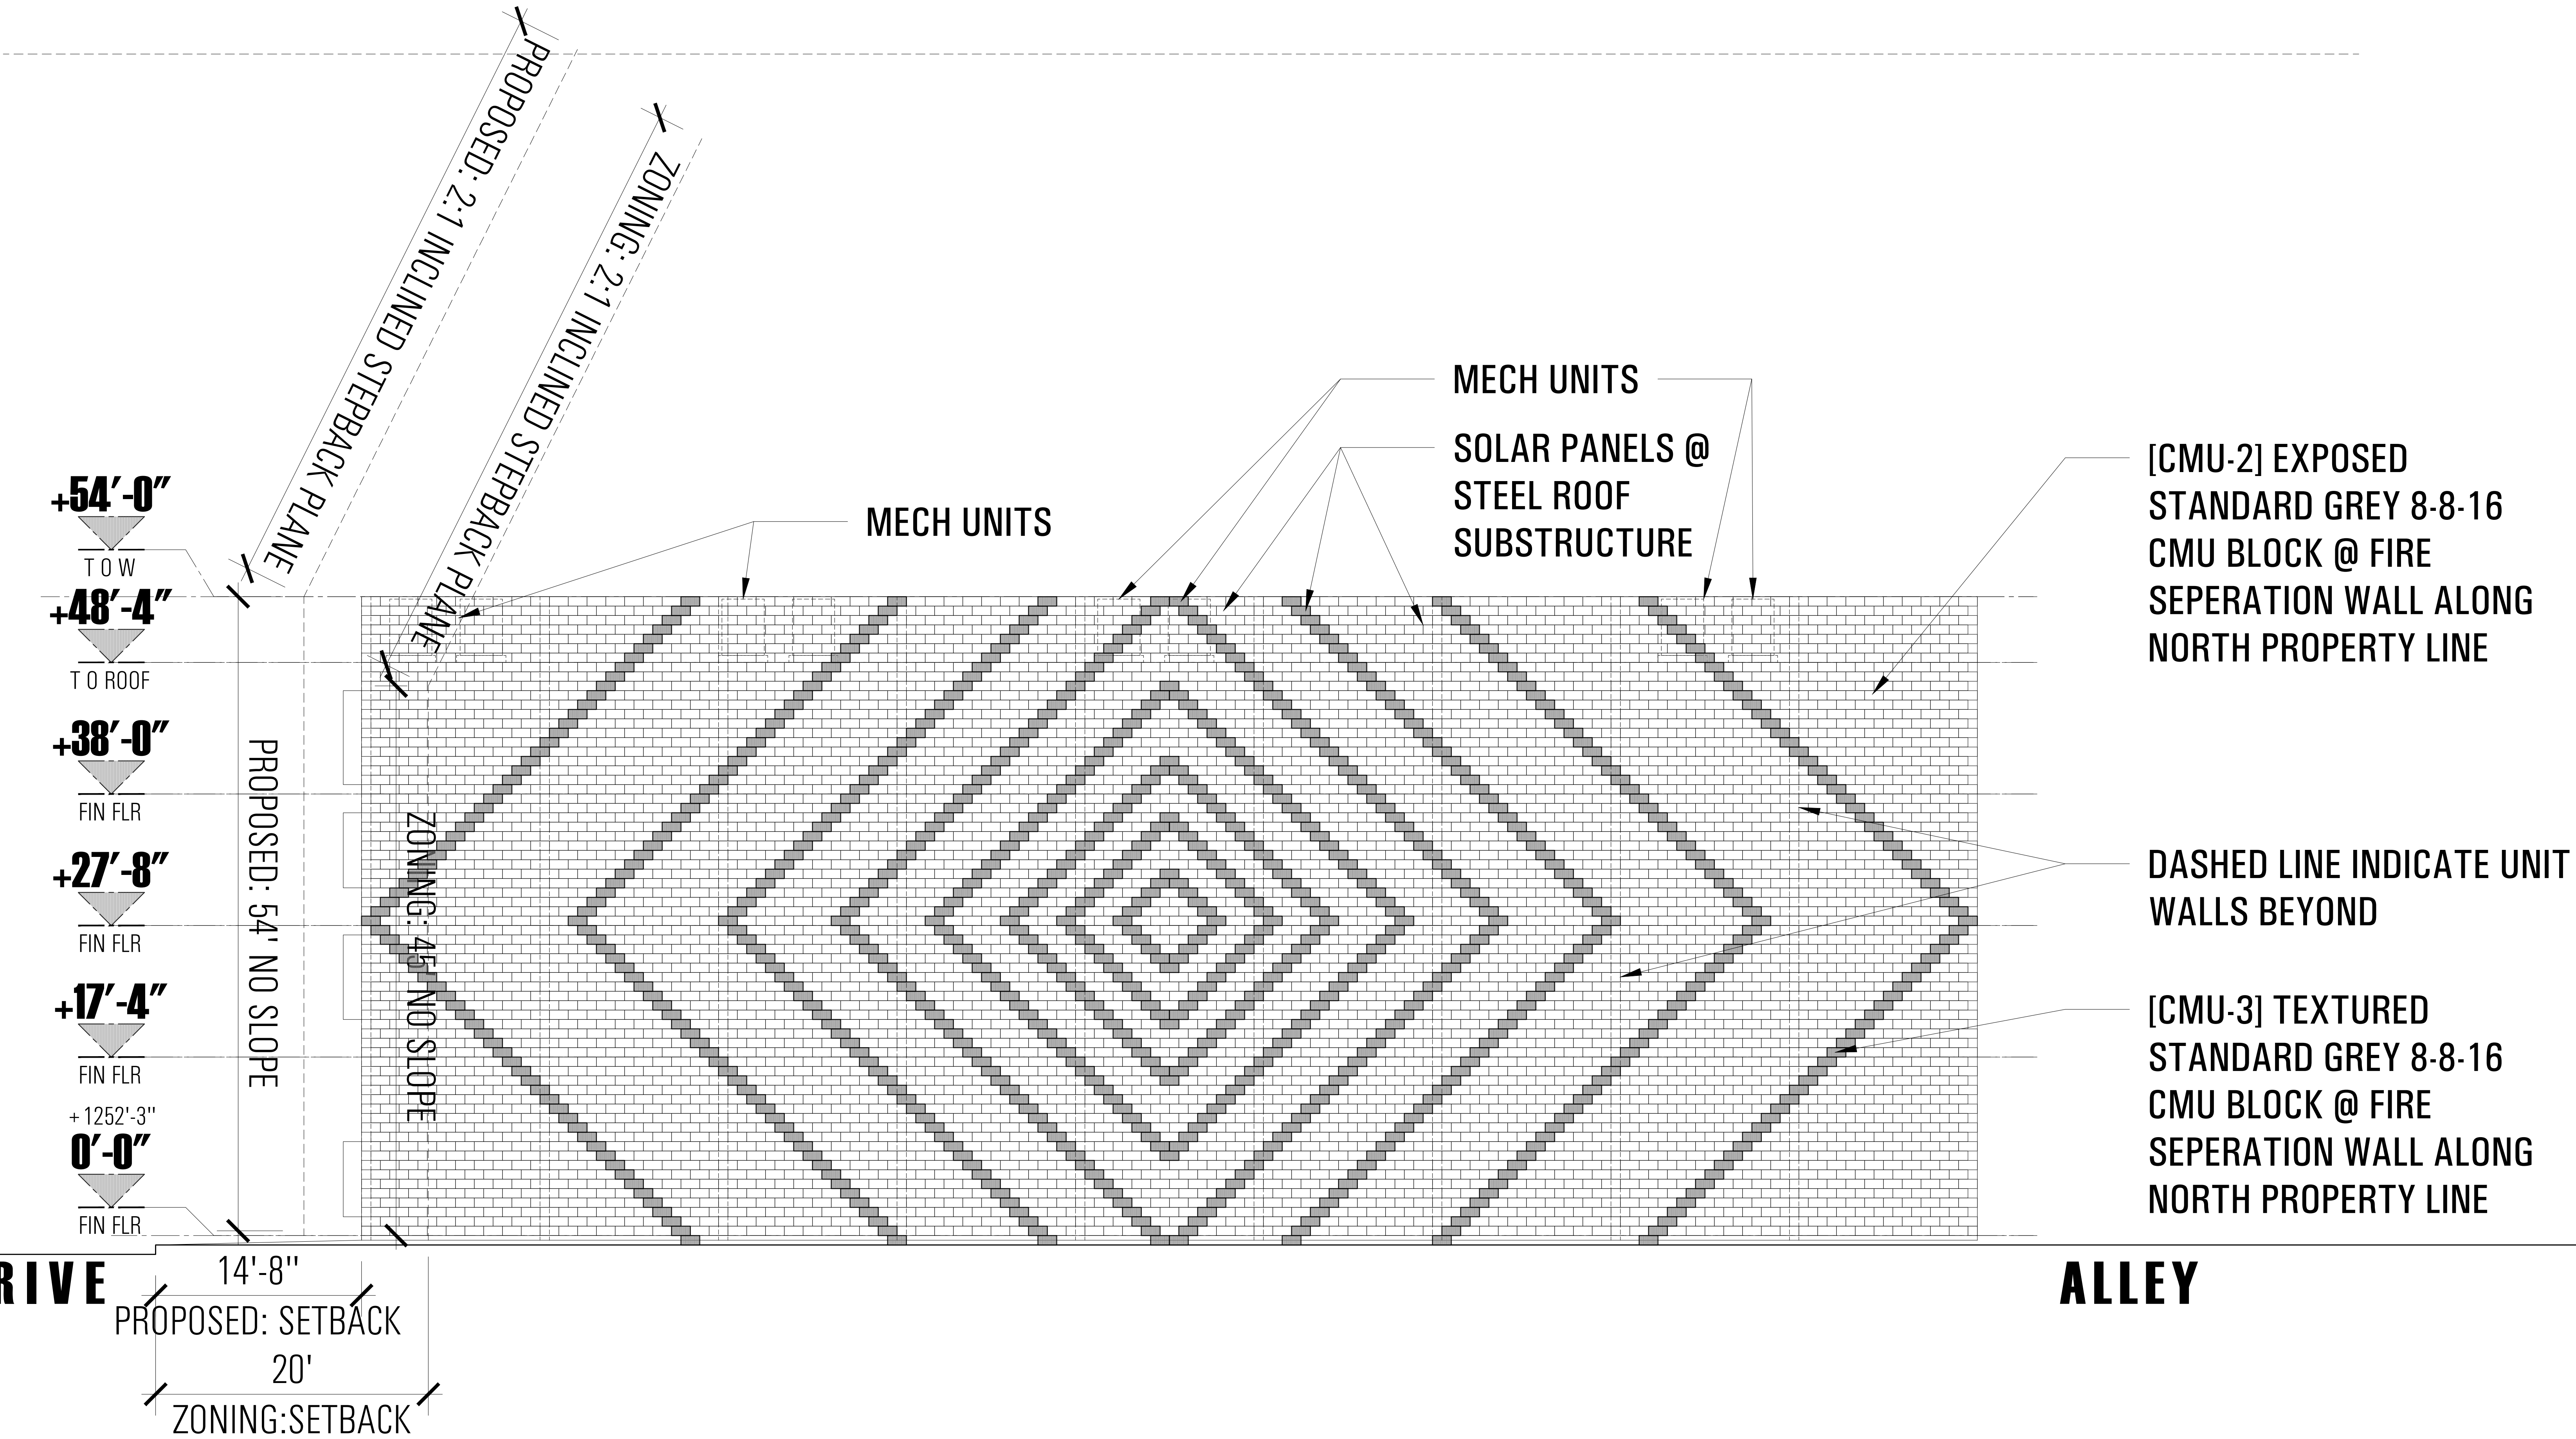

**BUILDING ELEVATION - NORTH**

building elevation worksheet  
north  
scale : 3/16" = 1'-0"

**a5.4**

1 June 2023





