



+54'-0"
T O W
+48'-4"
T O ROOF
+38'-0"
FIN FLR
+27'-8"
FIN FLR
+17'-4"
FIN FLR
+1252'-3"
0'-0"
FIN FLR

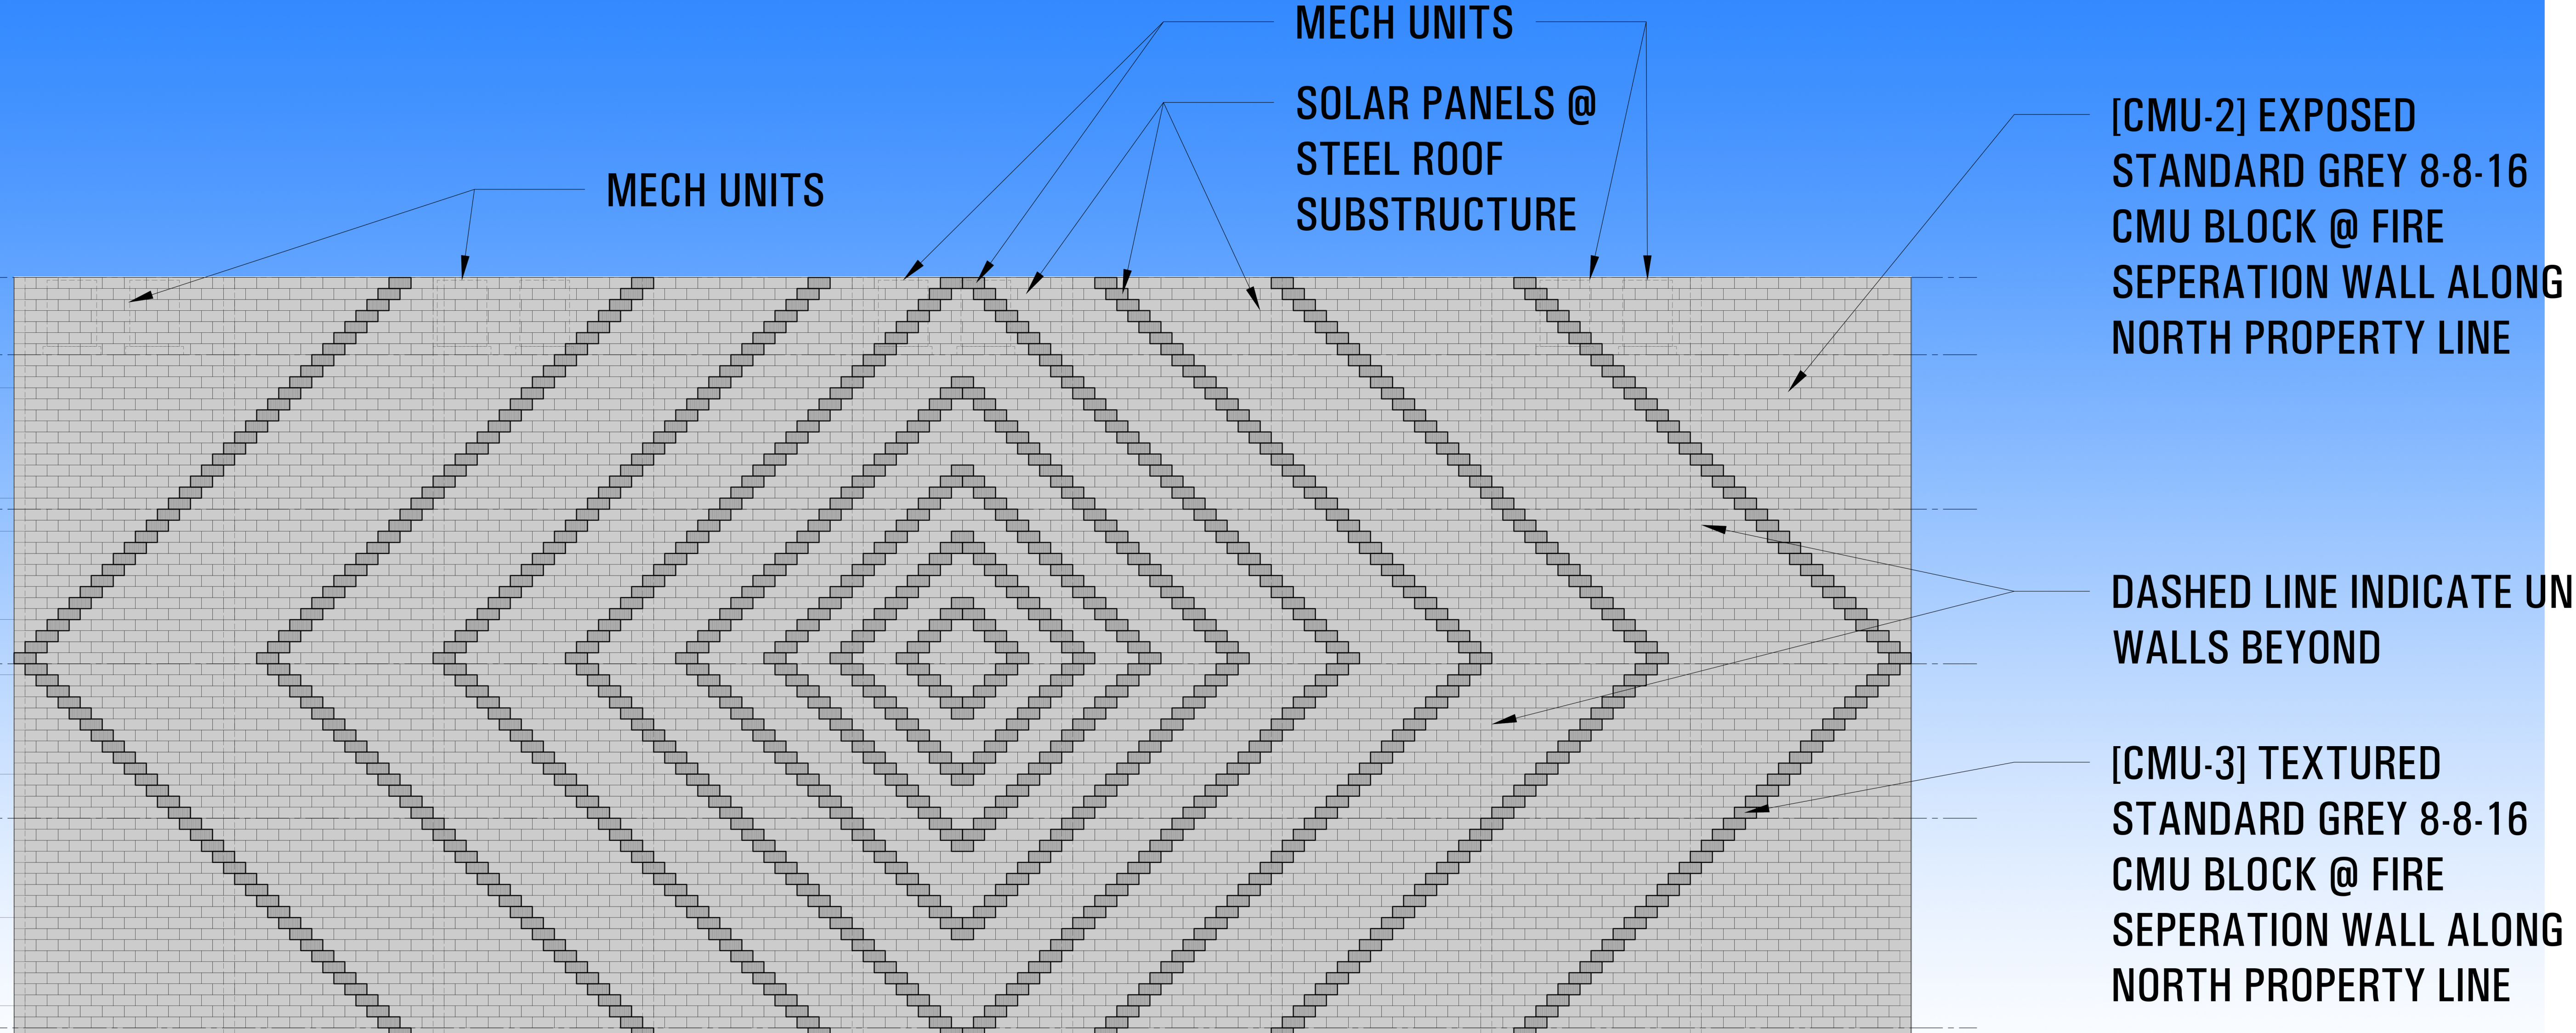


BUILDING ELEVATION - NORTH 2

+54'-0"
T O W
+48'-4"
T O ROOF
+38'-0"
FIN FLR
+27'-8"
FIN FLR
+17'-4"
FIN FLR
+1252'-3"
0'-0"
FIN FLR

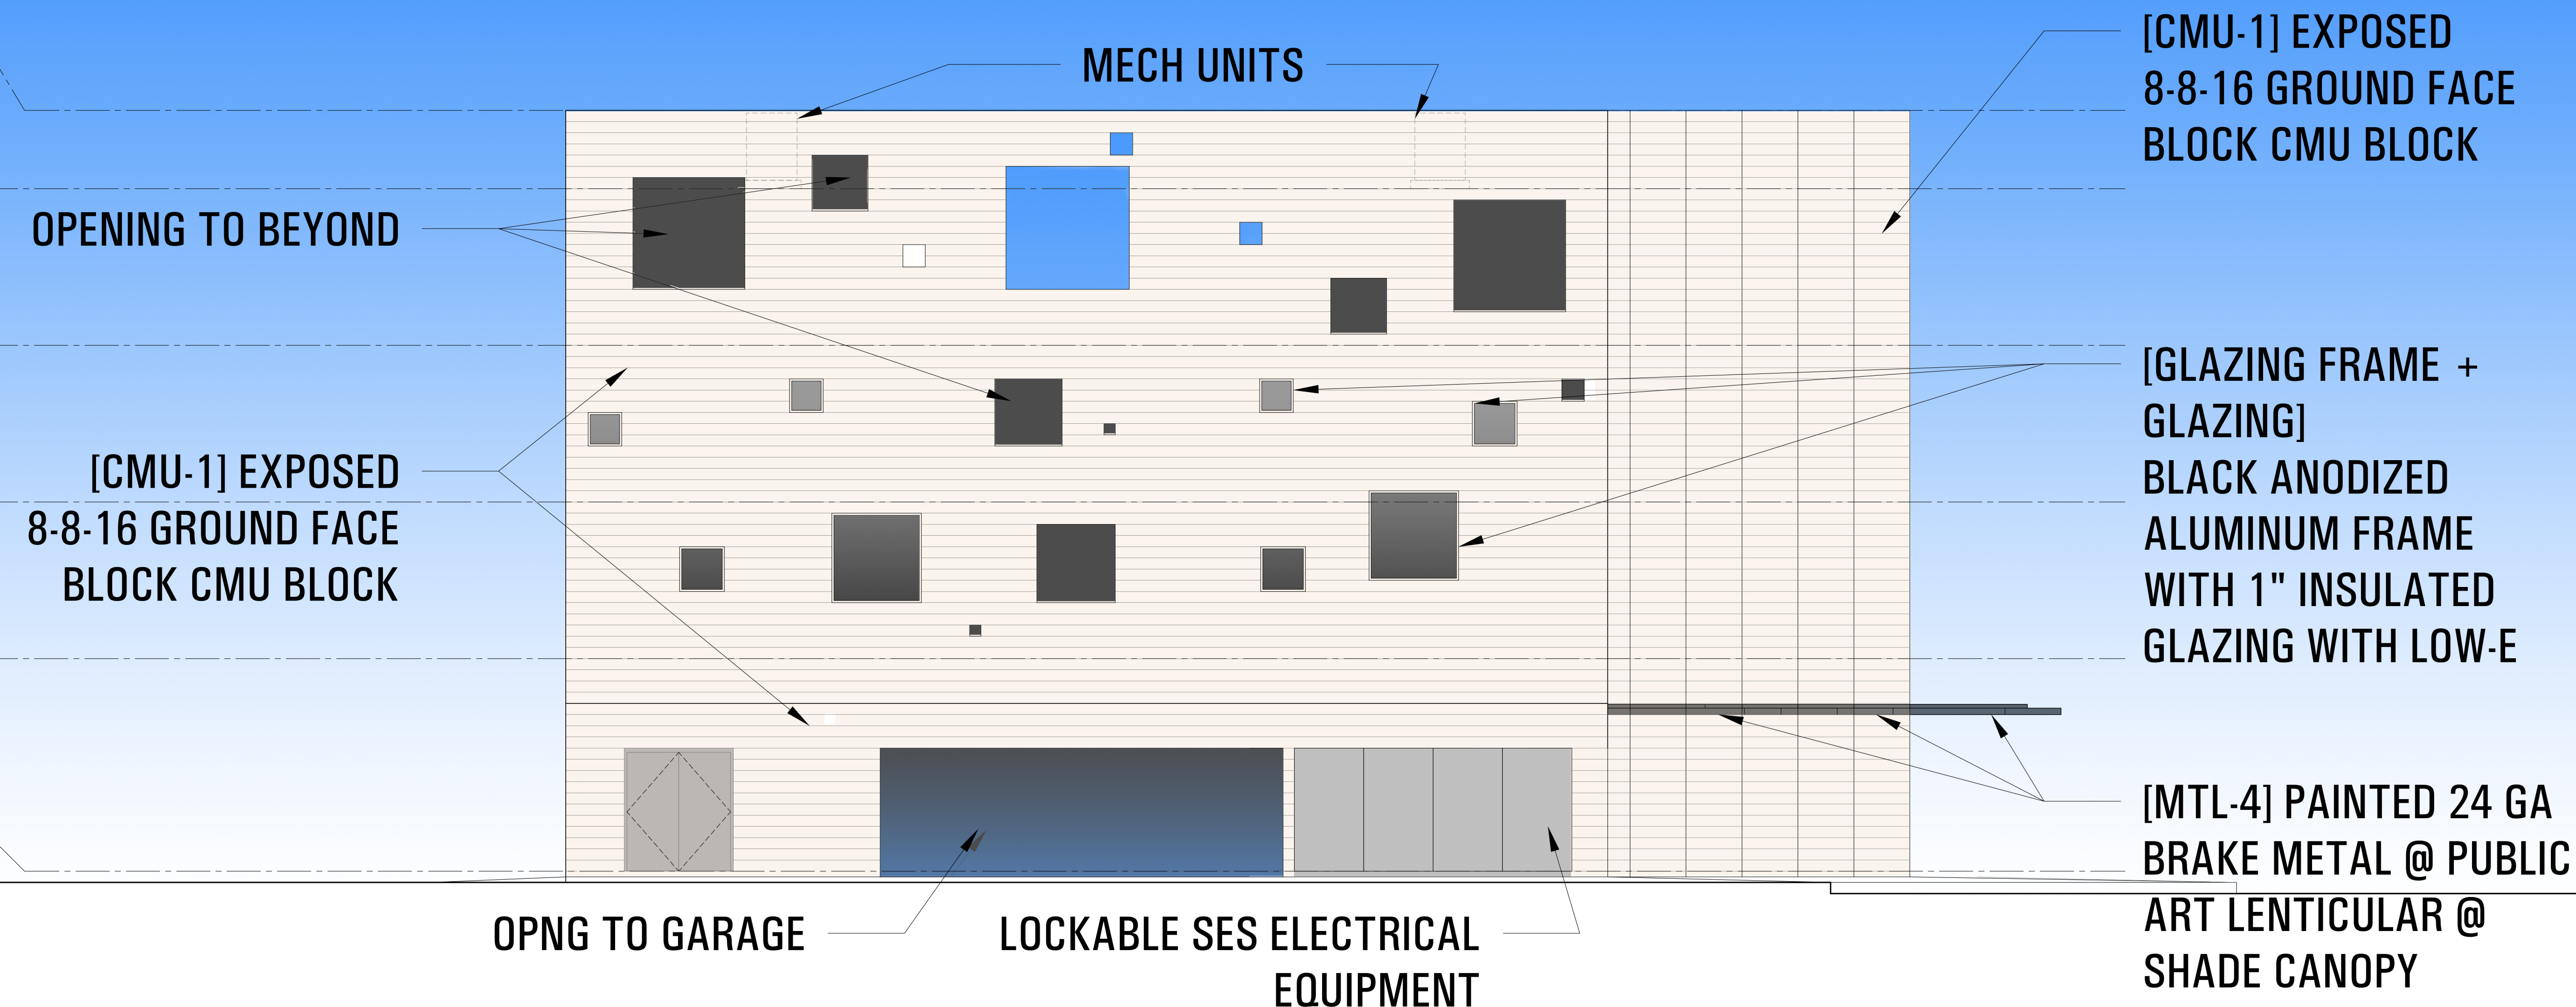


BUILDING ELEVATION - WEST 1

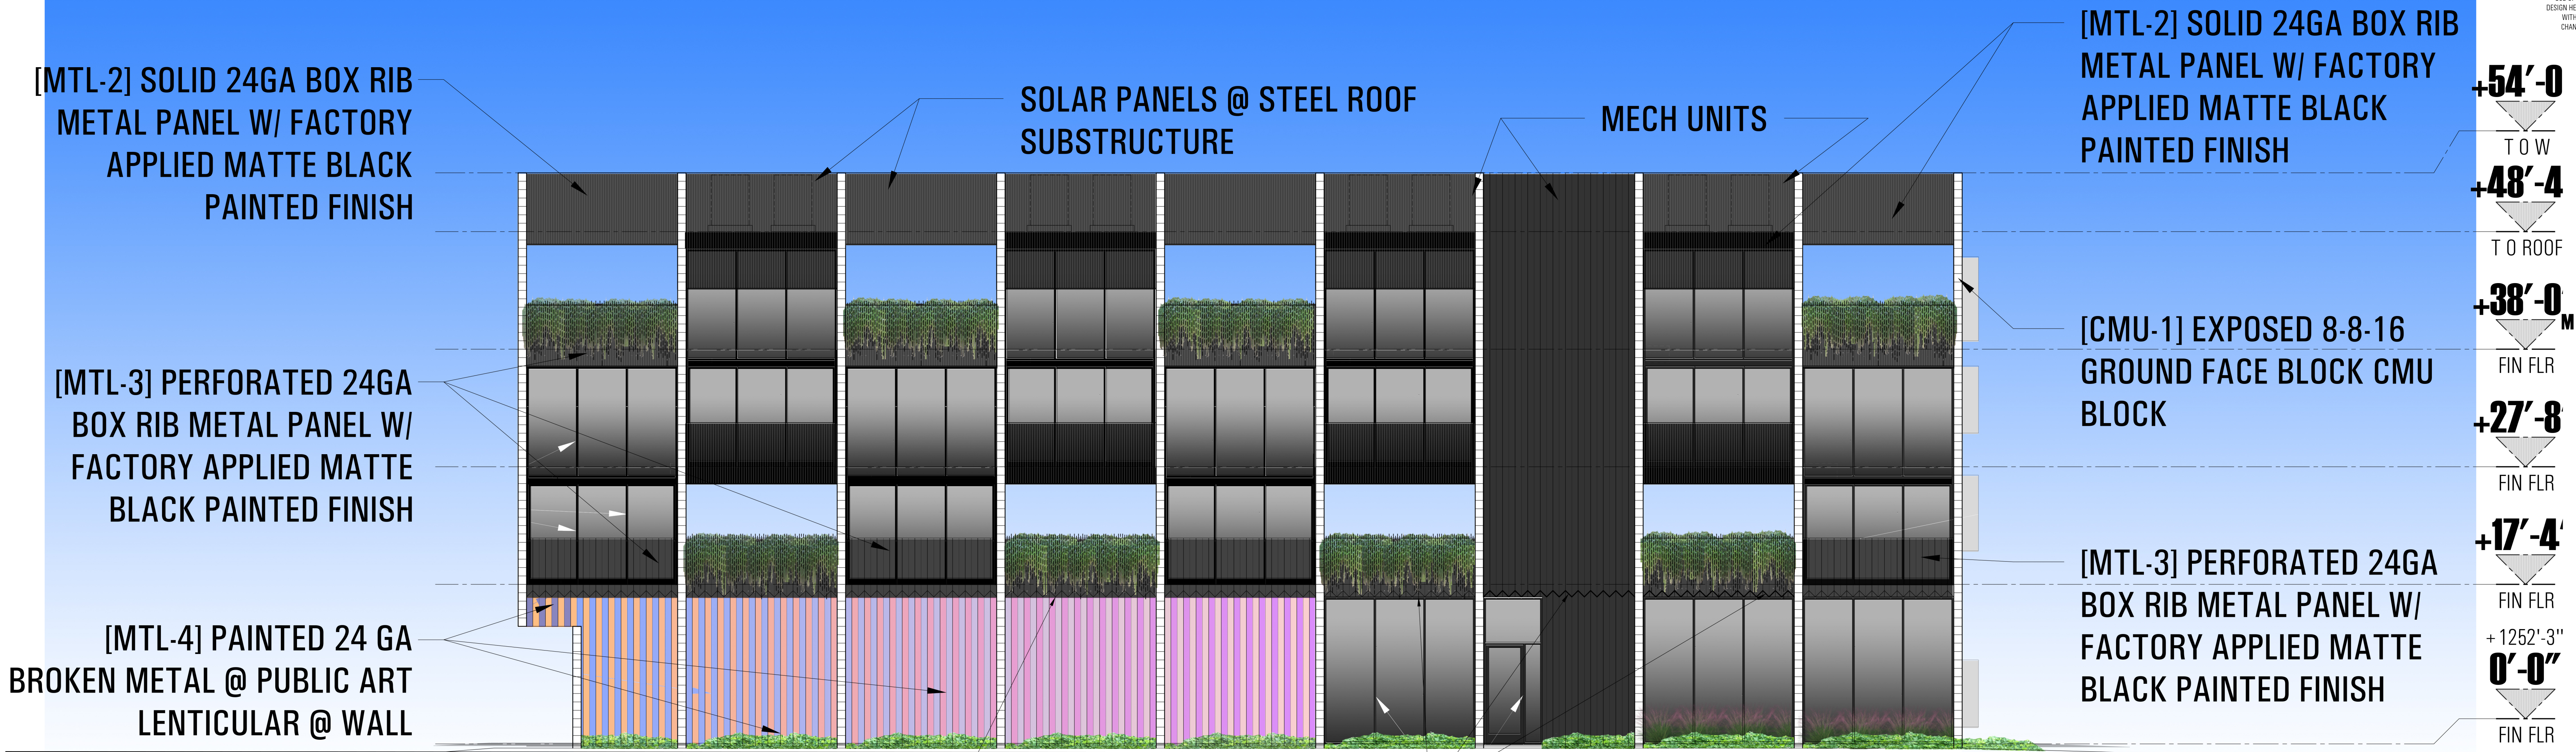

[MTL-4] PAINTED 24 GA BRAKE METAL @ PUBLIC ART LENTICULAR @ SHADE CANOPY

BUILDING ELEVATION - SOUTH 2

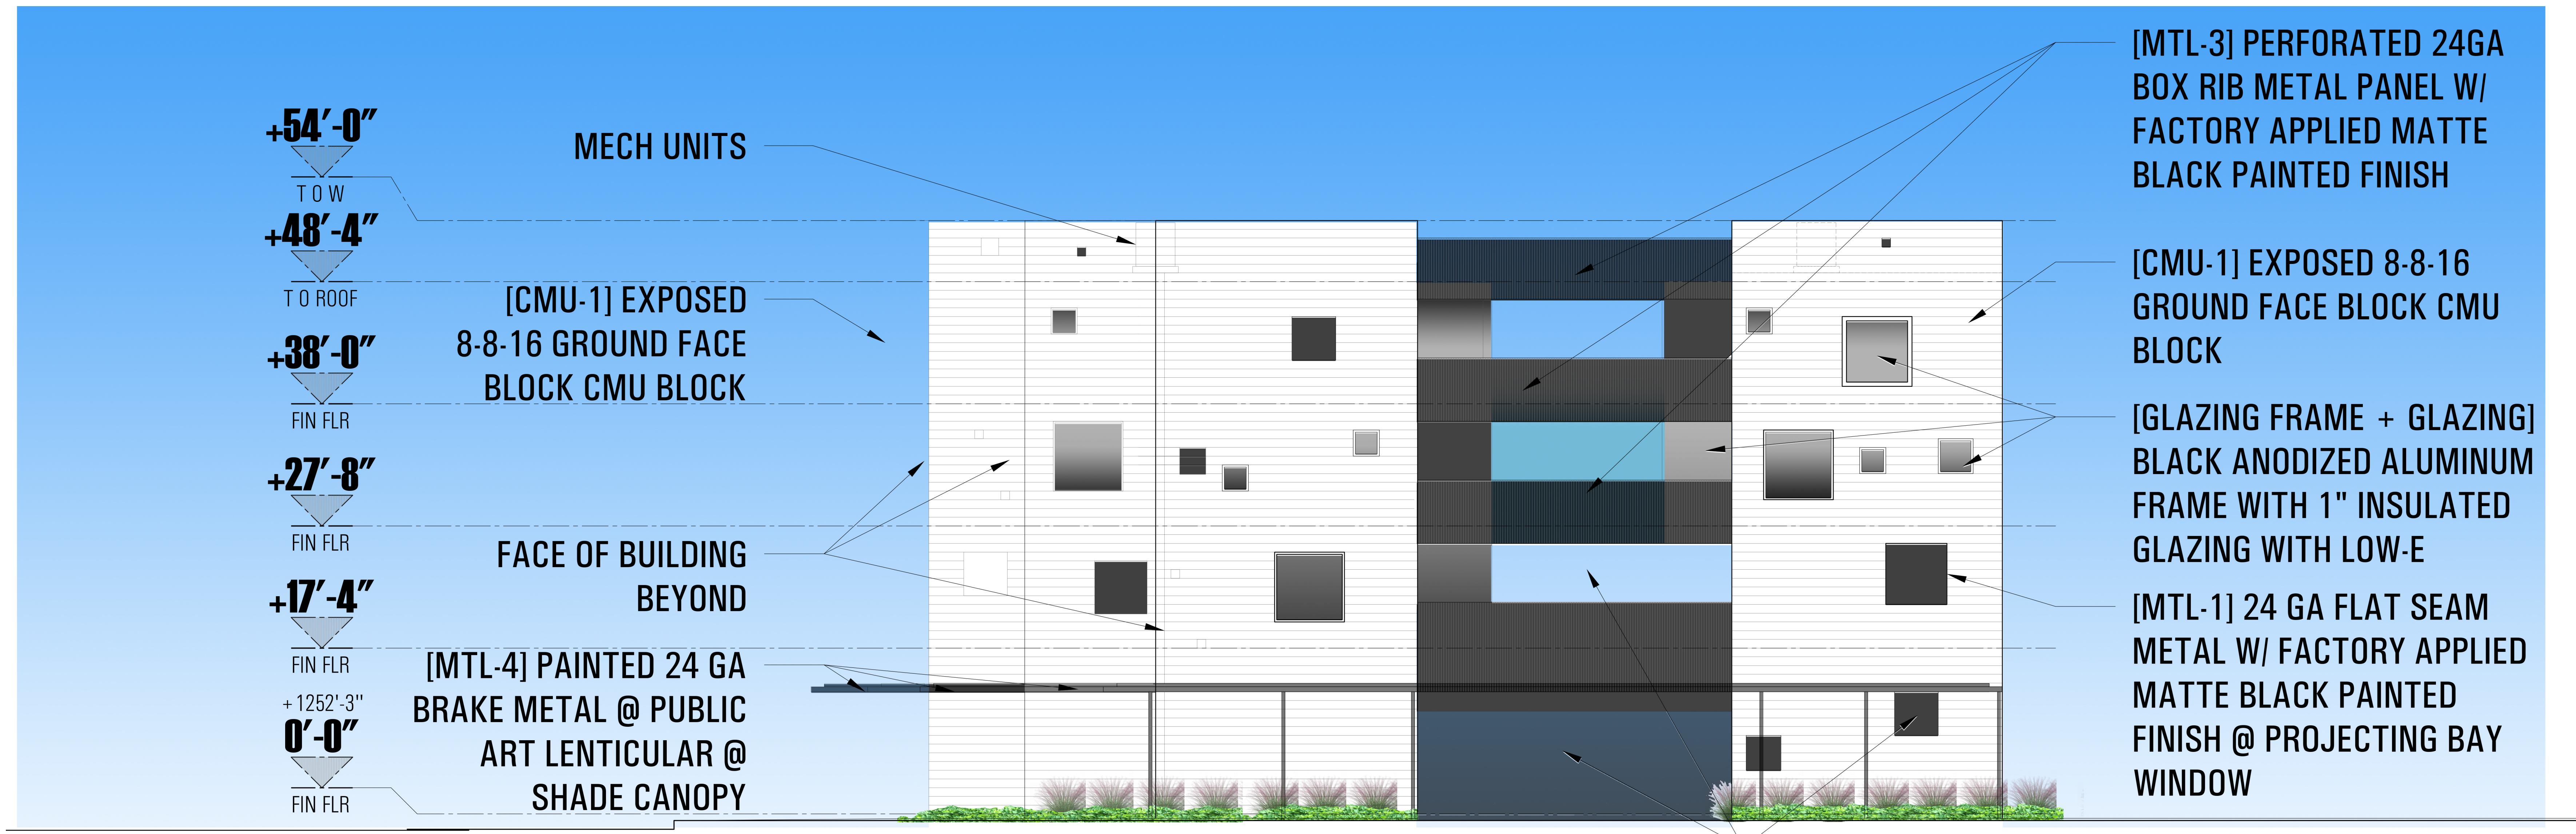

BUILDING ELEVATION - EAST 1

building elevations
 east + south
 scale : 3/16" = 1'-0"

a5.0

1 June 2023