


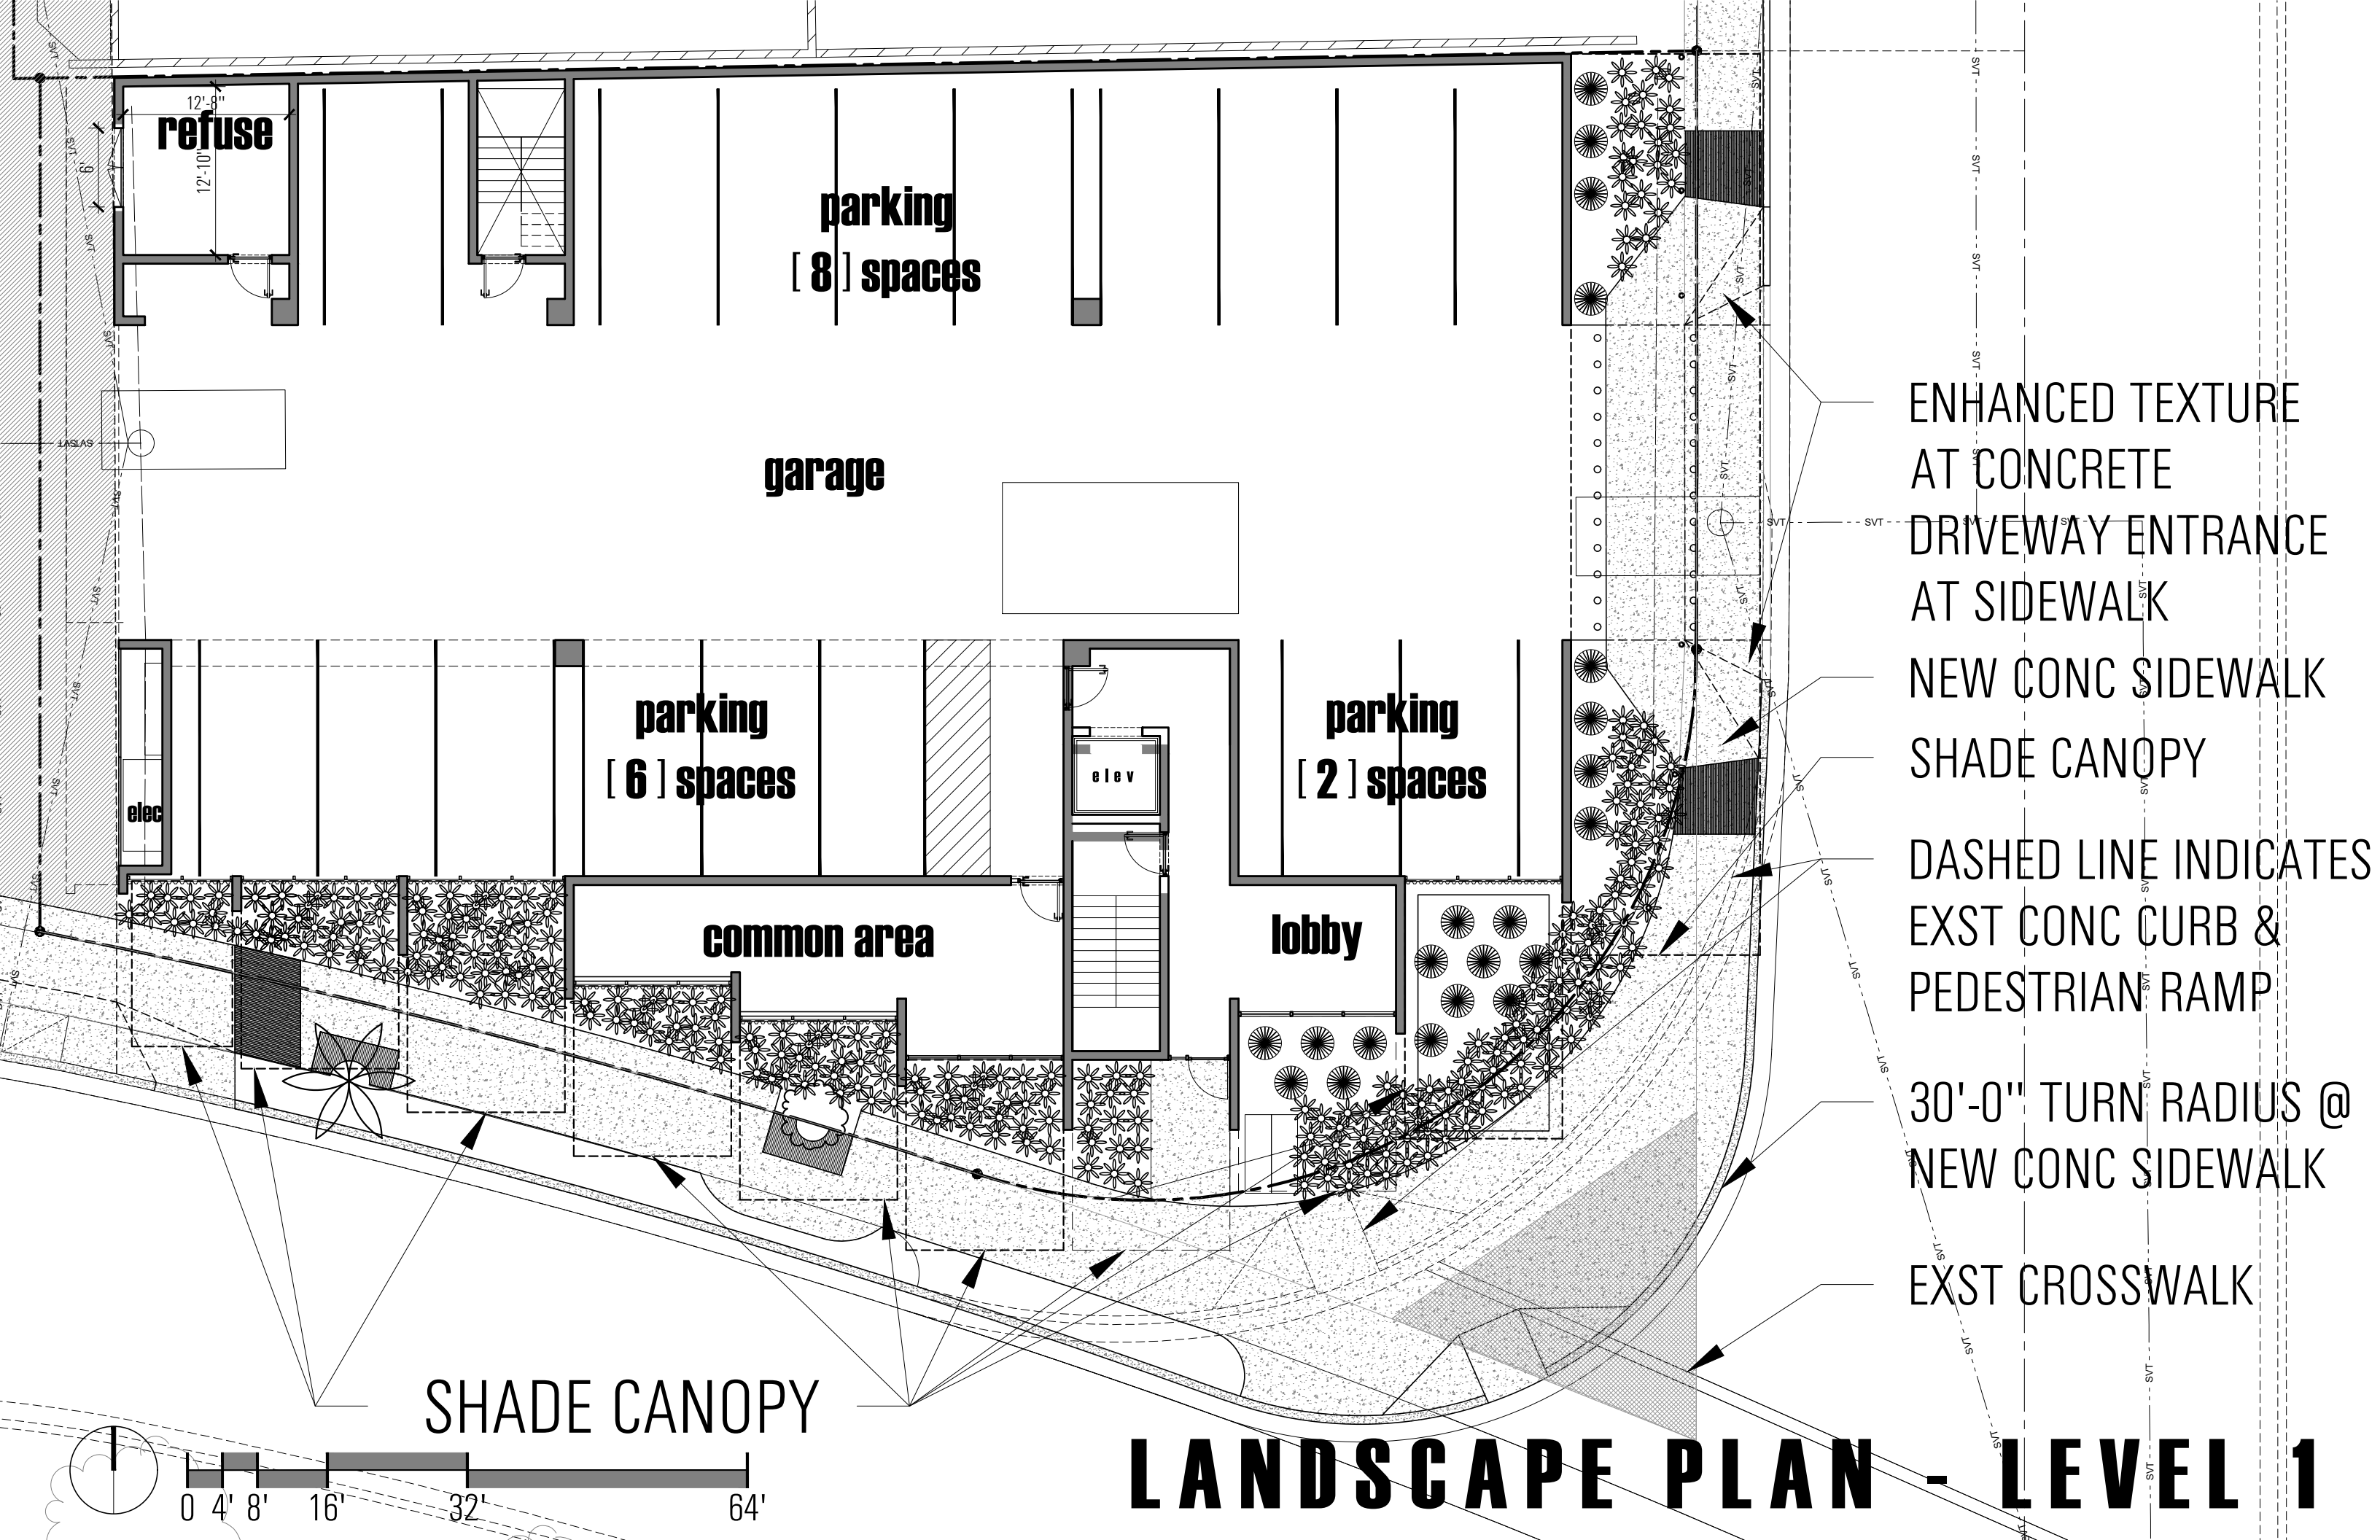

refuse

parking
[8] spaces

garage

parking
[6] spaces

parking
[2] spaces

common area

lobby

SHADE CANOPY

LANDSCAPE PLAN - LEVEL 1

ENHANCED TEXTURE
AT CONCRETE
DRIVEWAY ENTRANCE
AT SIDEWALK

NEW CONC SIDEWALK
SHADE CANOPY

DASHED LINE INDICATES
EXST CONC CURB &
PEDESTRIAN RAMP

30'-0" TURN RADIUS @
NEW CONC SIDEWALK

EXST CROSSWALK

