
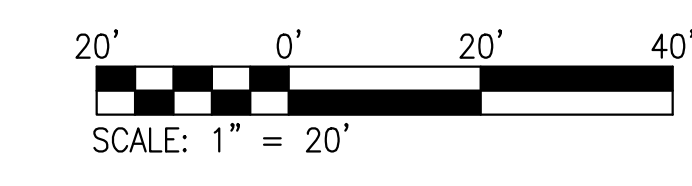


USER: Patrick Barry TAB: VEHICULAR CIRCULATION
 DATE: January 28, 2022 - 9:31:00 AM
 DRAWING: S:\0085\00852021\21-0067\CADD\C-Pan\Plan\Site_21-0067.dwg

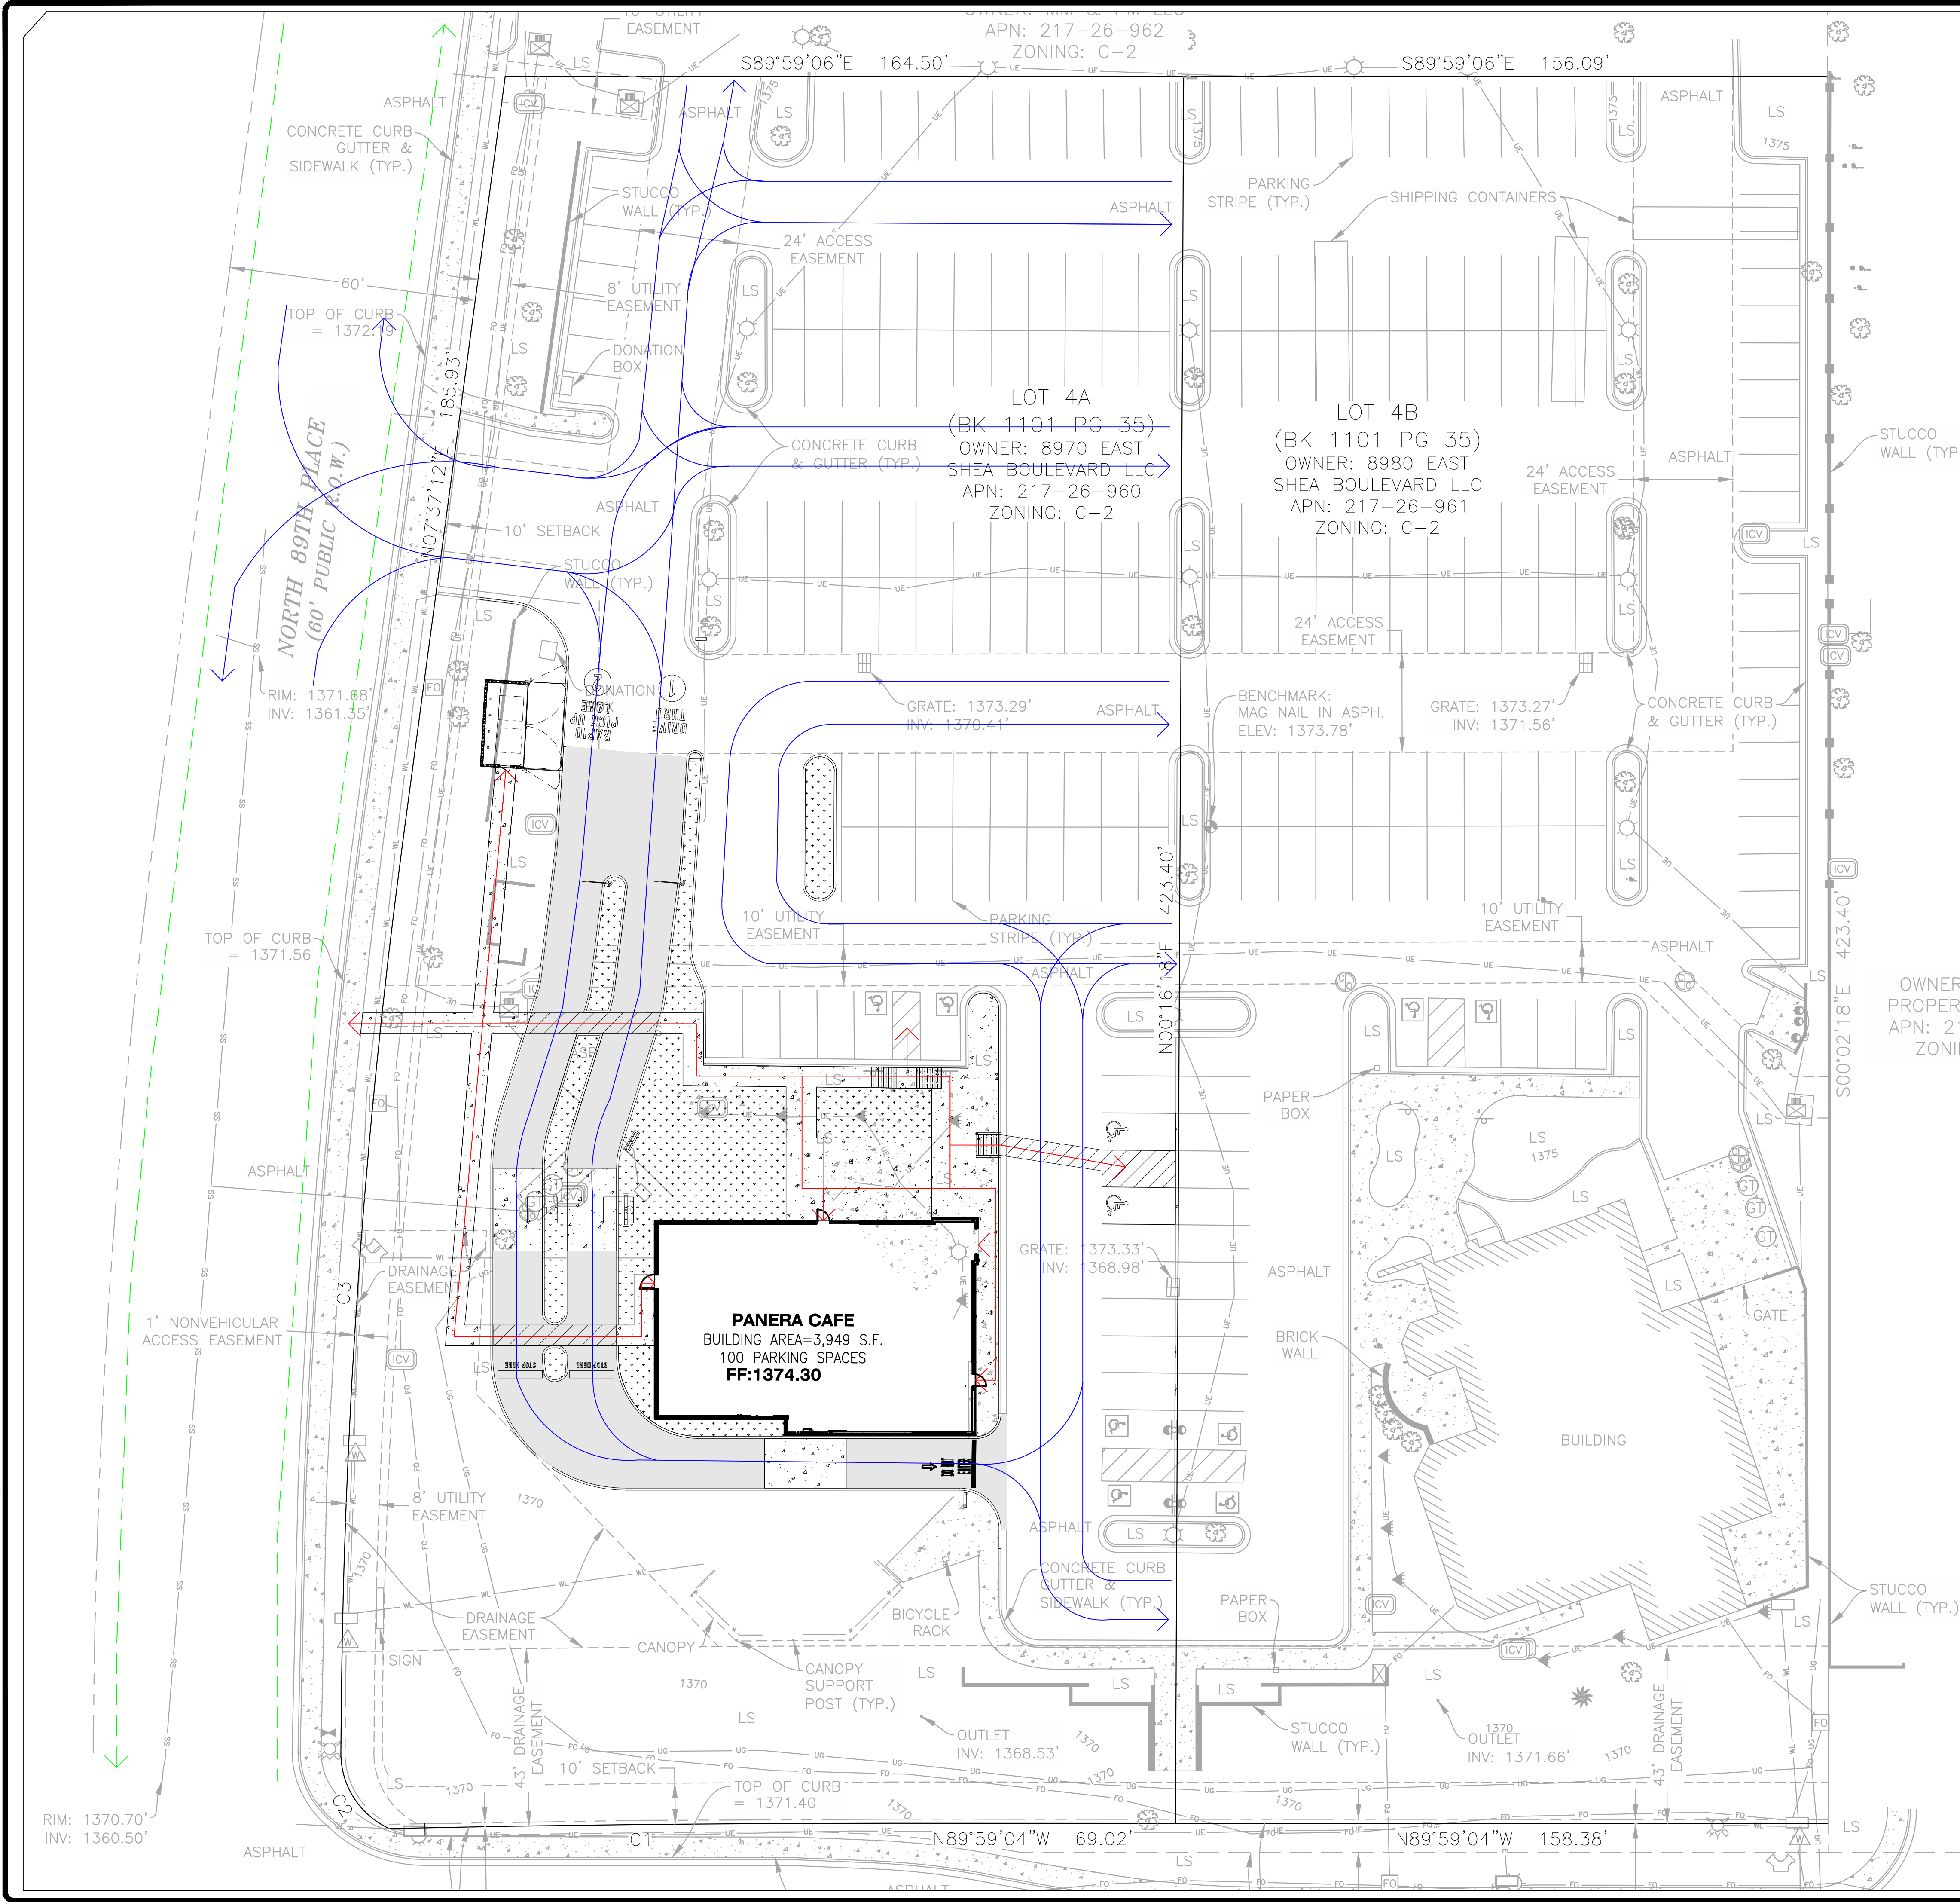

DEVELOPER/OWNER:
PANERA LLC
3630 SOUTH GUYER ROAD, SUITE 100
ST. LOUIS, MO 63127
(314) 984-1000

THE PROFESSIONAL WHOSE SIGNATURE AND PERSONAL SEAL APPEAR HEREON IS A LICENSED PROFESSIONAL ARCHITECT AND HIS/HER OFFICE IS NOT BE RESPONSIBLE FOR ANY ERRORS OR OMISSIONS IN THIS DOCUMENT. THE ARCHITECT'S LIABILITY IS LIMITED TO THE PROFESSIONAL SERVICES PROVIDED BY HIM/HER AND HIS/HER OFFICE. THE ARCHITECT'S LIABILITY IS NOT BE EXTENDED TO ANY OTHER PART OF THE PROJECT, INCLUDING THIS PLAN, BY REFERENCE.

PANERA BAKERY CAFE #6263
 8970 E. SHEA BLVD.
 SCOTSDALE, AZ 85260

TRAFFIC CIRCULATION PLAN

+ ST. LOUIS
 601 S. 18th Street
 St. Louis, MO 63103
 314.984.9887 tel/
 www.colestl.com

COLE
 CIVIL ENGINEERING / SURVEYING / PLANNING / LANDSCAPE ARCHITECTURE
 Call for information, visit us at www.colestl.com

DESIGN/CALC BY: PGB
 DRAWN BY: PGB
 CHECKED BY: CAW
 DRAWING SCALE: AS SHOWN
 DATE: 01/28/2022
 Job Number: 21-0067
 Sheet Number: C4.2