


Statistics						
Description	Symbol	Avg	Max	Min	Max/Min	Avg/Min
Calc Zone #3	+	1.0 fc	6.3 fc	0.0 fc	N/A	N/A
Trash Enclosure	+	3.1 fc	7.0 fc	0.9 fc	7.8:1	3.4:1

Plan View
Scale - 1" = 20ft


EAST SHEA BOULEVARD
(PUBLIC R.O.W. VARIES)

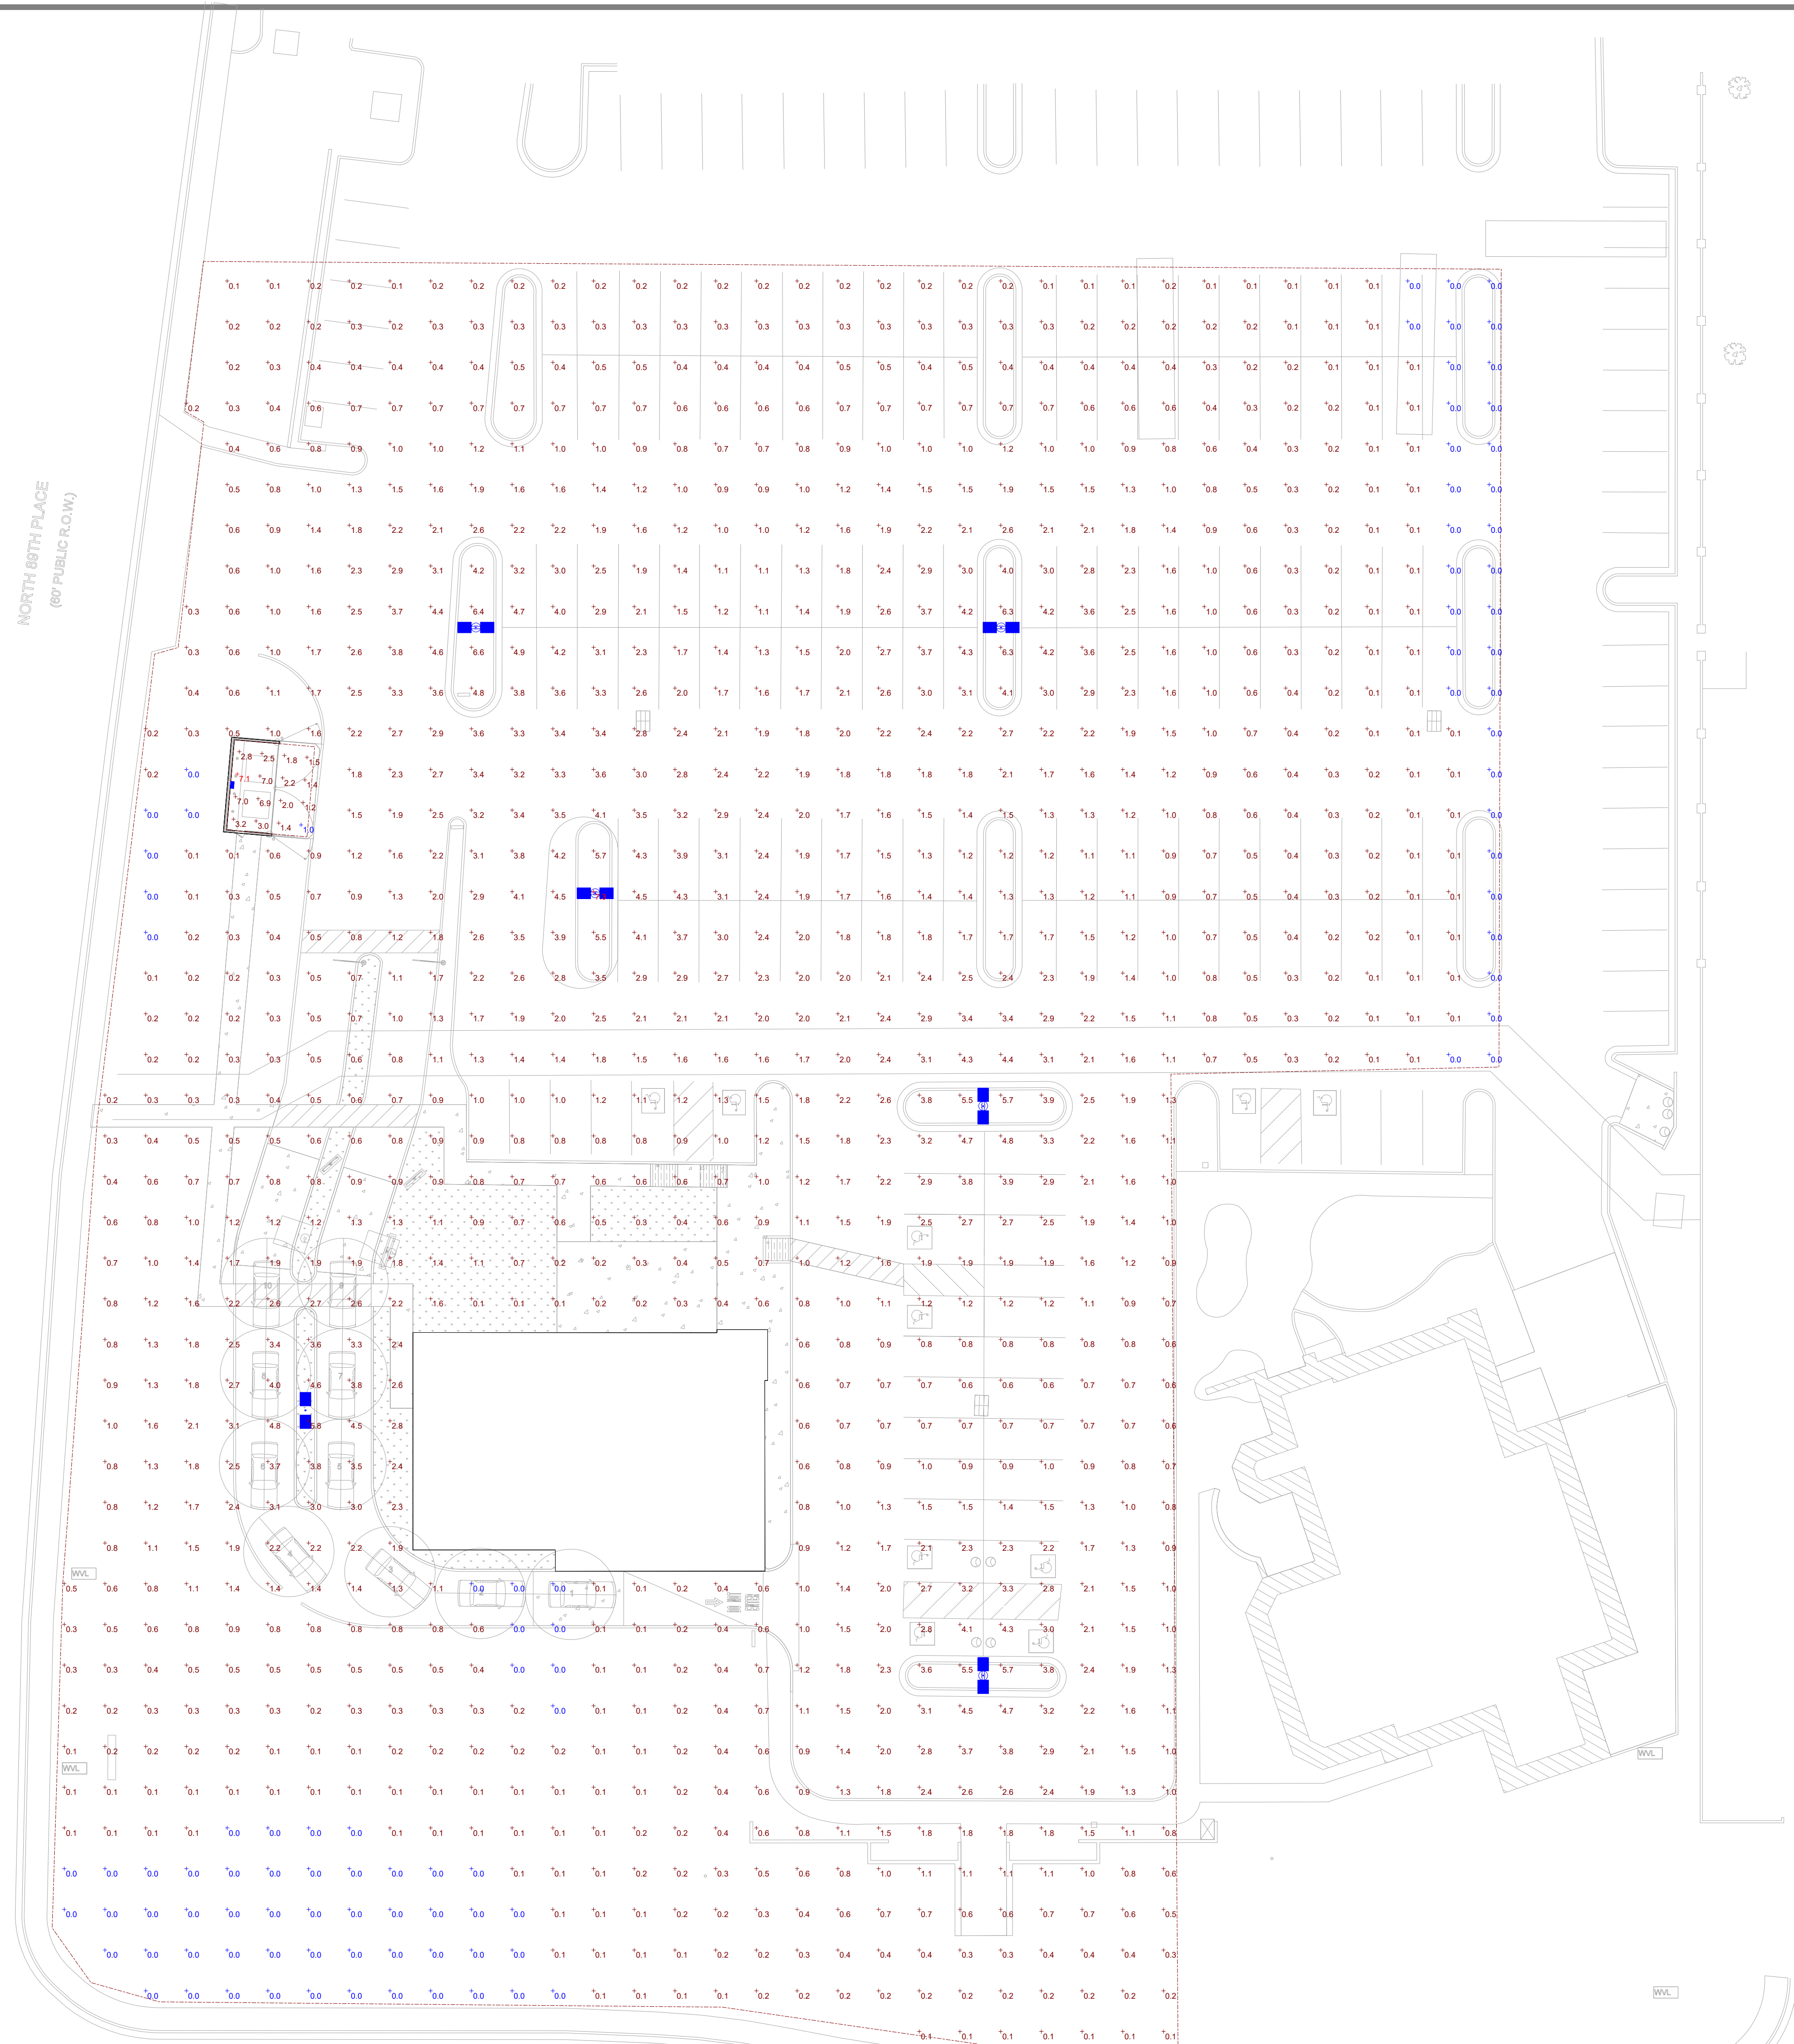

Statistics						
Description	Symbol	Avg	Max	Min	Max/Min	Avg/Min
SITE	+	1.2 fc	7.3 fc	0.0 fc	N/A	N/A
Trash Enclosure	+	3.3 fc	7.1 fc	1.0 fc	7:1:1	3:3:1

Plan View
Scale - 1" = 20ft


EAST SHEA BOULEVARD
(PUBLIC R.O.W. VARIES)

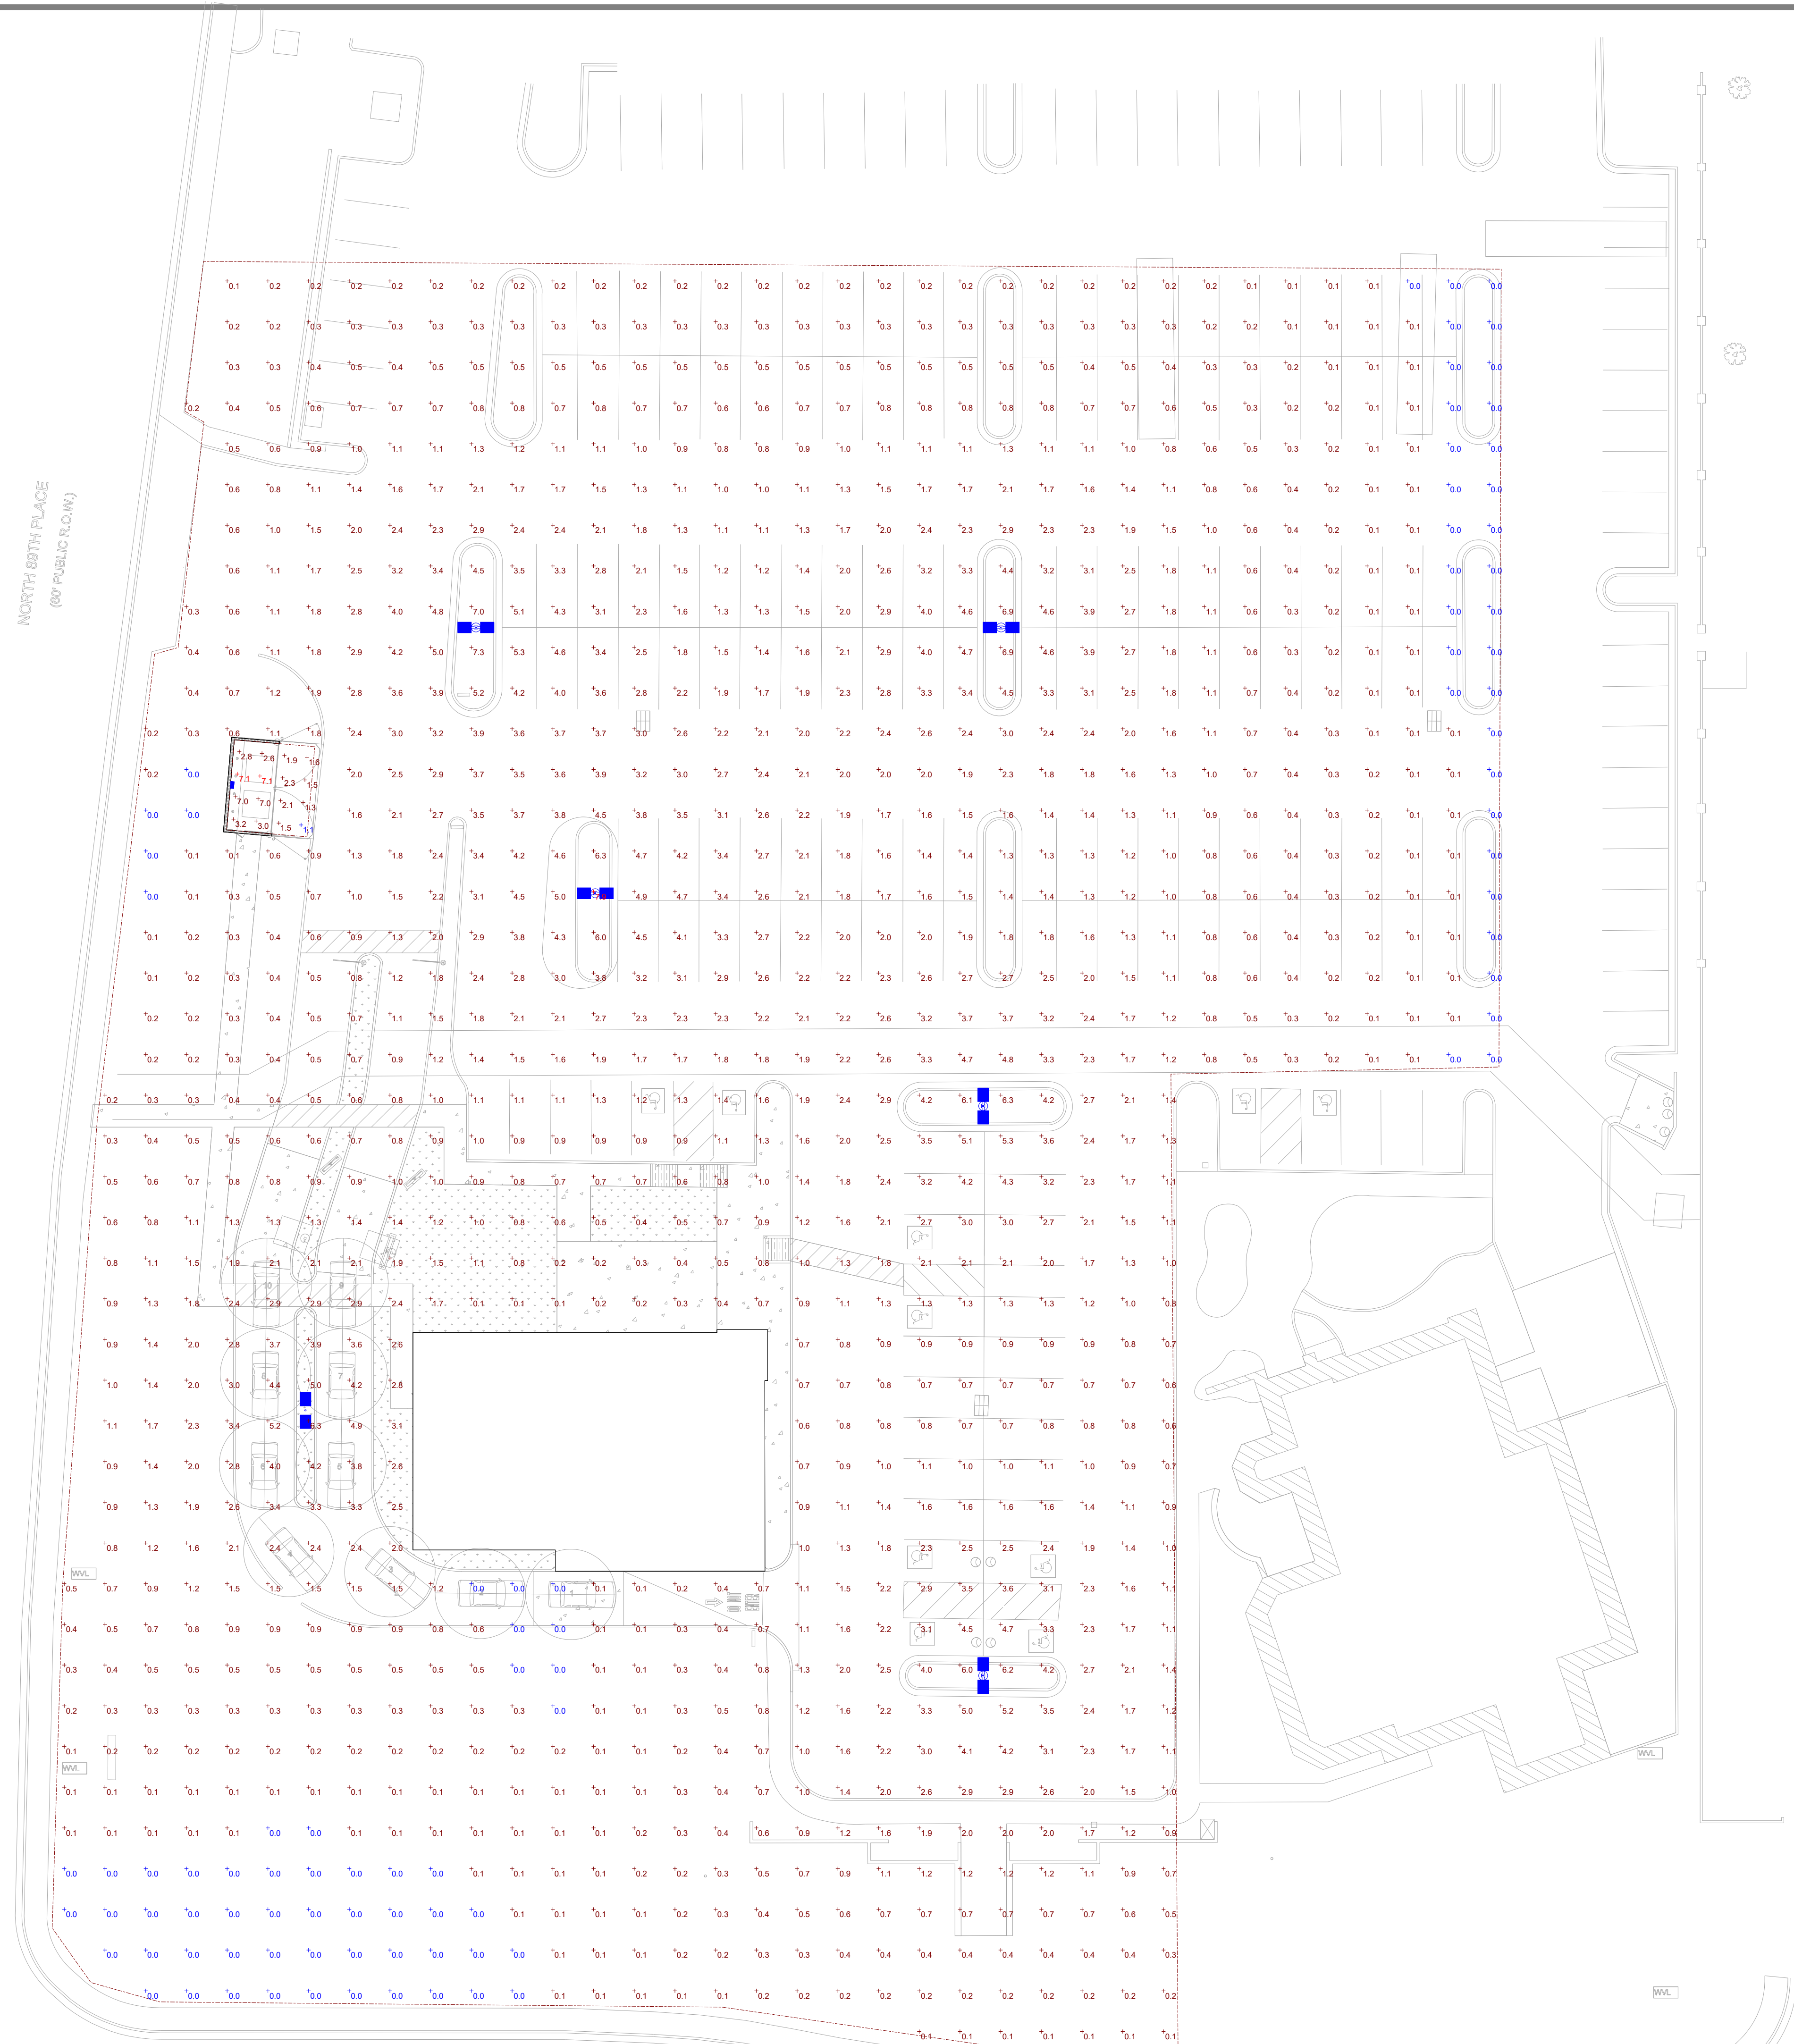

Statistics						
Description	Symbol	Avg	Max	Min	Max/Min	Avg/Min
SITE	+	1.3 fc	7.9 fc	0.0 fc	N/A	N/A
Trash Enclosure	+	3.3 fc	7.1 fc	1.1 fc	6.5:1	3.0:1

Plan View
Scale - 1" = 20ft

EAST SHEA BOULEVARD
(PUBLIC R.O.W. VARIES)

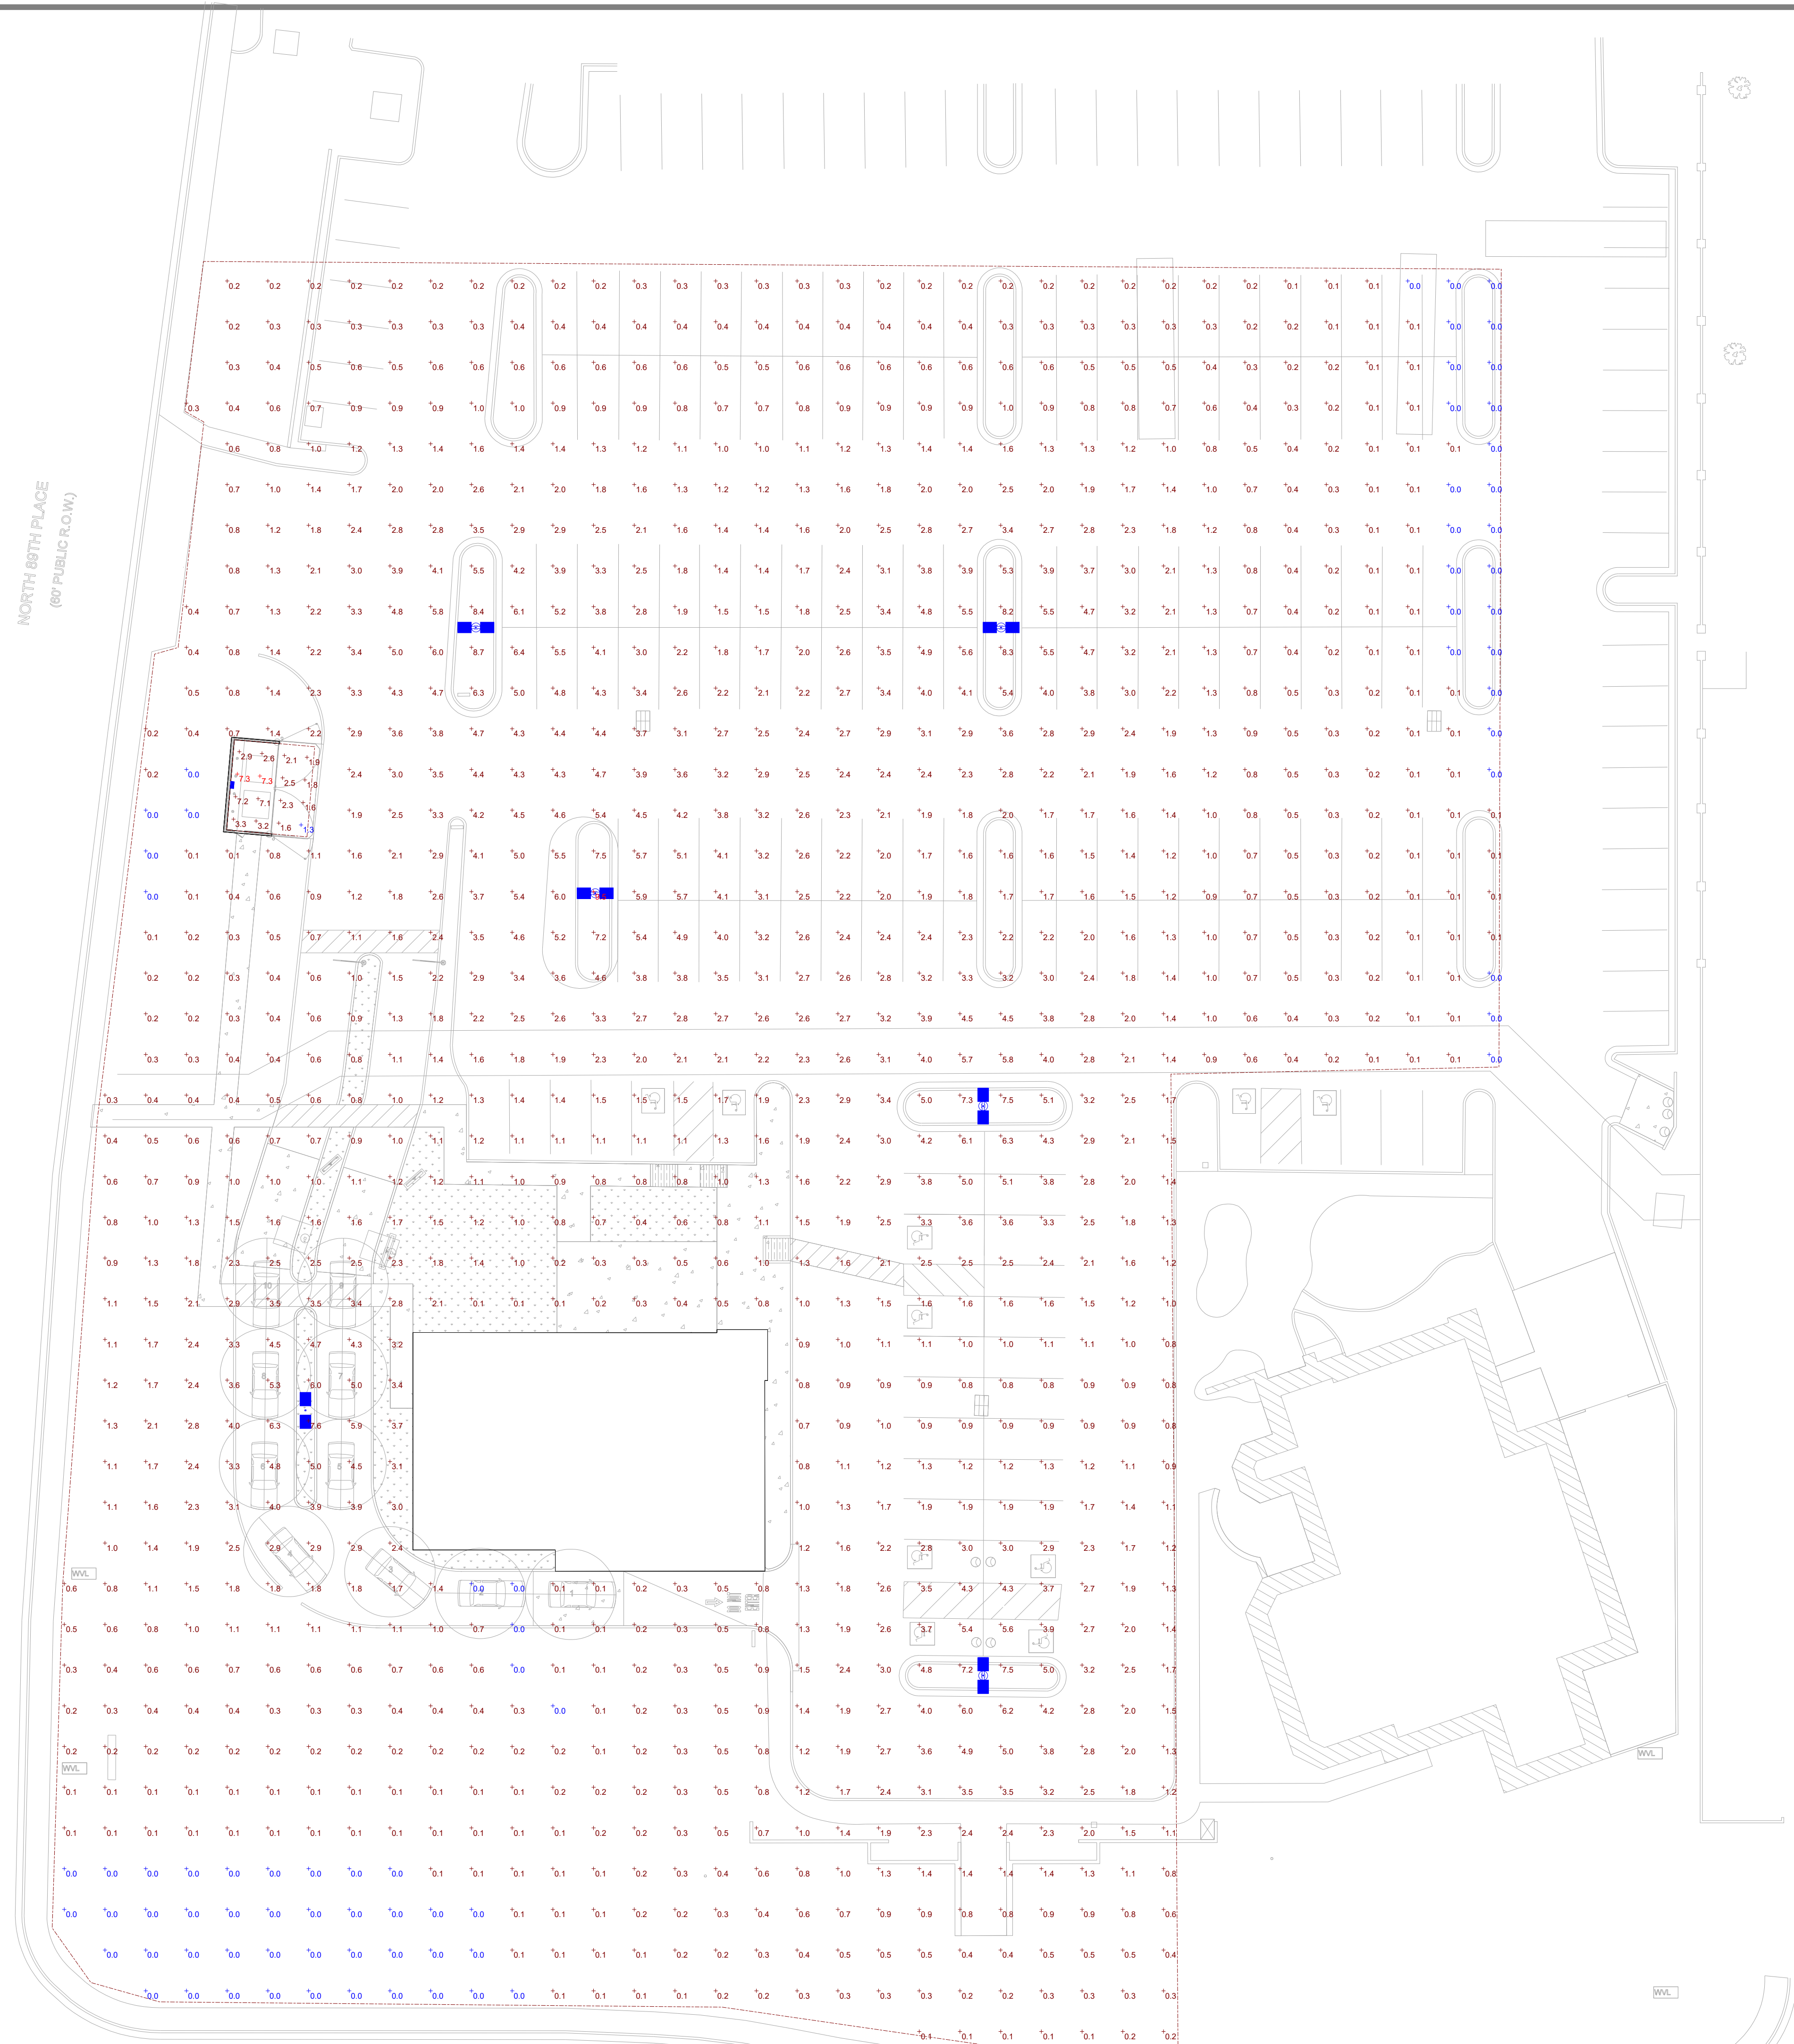

Statistics						
Description	Symbol	Avg	Max	Min	Max/Min	Avg/Min
SITE	+	1.6 fc	9.5 fc	0.0 fc	N/A	N/A
Trash Enclosure	+	3.5 fc	7.3 fc	1.3 fc	5.6:1	2.7:1

Plan View
Scale - 1" = 20ft

EAST SHEA BOULEVARD
(PUBLIC R.O.W. VARIES)