

EXTERIOR ELEVATIONS



Front / Main Entry Elevation



Side / Drive Thru Window Elevation


- 1 — FORMGLAS FRP, CUSTOM PATTERN + COLOR, RAINSCREEN SYSTEM
- 2 — PREFAB. METAL CANOPY, CUSTOM COLOR
- 3 — STOREFRONT SYSTEM, KAWNEER TRIFAB VERSAGLAZE 601, IVORY.
- 4 — MECHANICAL SCREEN
- 5 — ALUMINUM WOOD LOOK, KNOTWOOD MANUF., NORDIC OAK, VARIOUS SYSTEMS.
- 6 — MCNEAR BRICK & BLOCK, THIN BRICK + TABS SYSTEM, SANTIAGO CREATIVE MATERIALS BLEND, UTILITY BRICK, VERTICAL STACKED PATTERN
- 7 — ALUMINUM WOOD LOOK, KNOTWOOD MANUF., NORDIC OAK, VARIOUS SYSTEMS.
- 8 — MCNEAR BRICK & BLOCK, THIN BRICK + TABS SYSTEM, SANTIAGO CREATIVE MATERIALS BLEND, UTILITY BRICK, HORIZONTAL STACKED PATTERN
- 9 — STOREFRONT SYSTEM, KAWNEER TRIFAB VERSAGLAZE 451, IVORY.
- 10 — EIFS, DRYVIT, OUTSULATION PLUS MD EIFS WITH MOISTURE DRAINAGE
- 11 — STOREFRONT SYSTEM, KAWNEER TRIFAB VERSAGLAZE 451, CUSTOM GREEN
- 12 — CUSTOM STOREFRONT ENTRY DOORS + PULLS, DETAILS TBD

EXTERIOR ELEVATIONS



- 1 — FORMGLAS FRP, CUSTOM PATTERN + COLOR, RAINSCREEN SYSTEM
- 2 — PREFAB. METAL CANOPY, CUSTOM COLOR
- 3 — STOREFRONT SYSTEM, KAWNEER TRIFAB VERSAGLAZE 601, IVORY.
- 4 — MECHANICAL SCREEN
- 5 — ALUMINUM WOOD LOOK, KNOTWOOD MANUF., NORDIC OAK, VARIOUS SYSTEMS.
- 6 — MCNEAR BRICK & BLOCK, THIN BRICK + TABS SYSTEM, SANTIAGO CREATIVE MATERIALS BLEND, UTILITY BRICK, VERTICAL STACKED PATTERN
- 7 — ALUMINUM WOOD LOOK, KNOTWOOD MANUF., NORDIC OAK, VARIOUS SYSTEMS.

Side / Parking Field Elevation

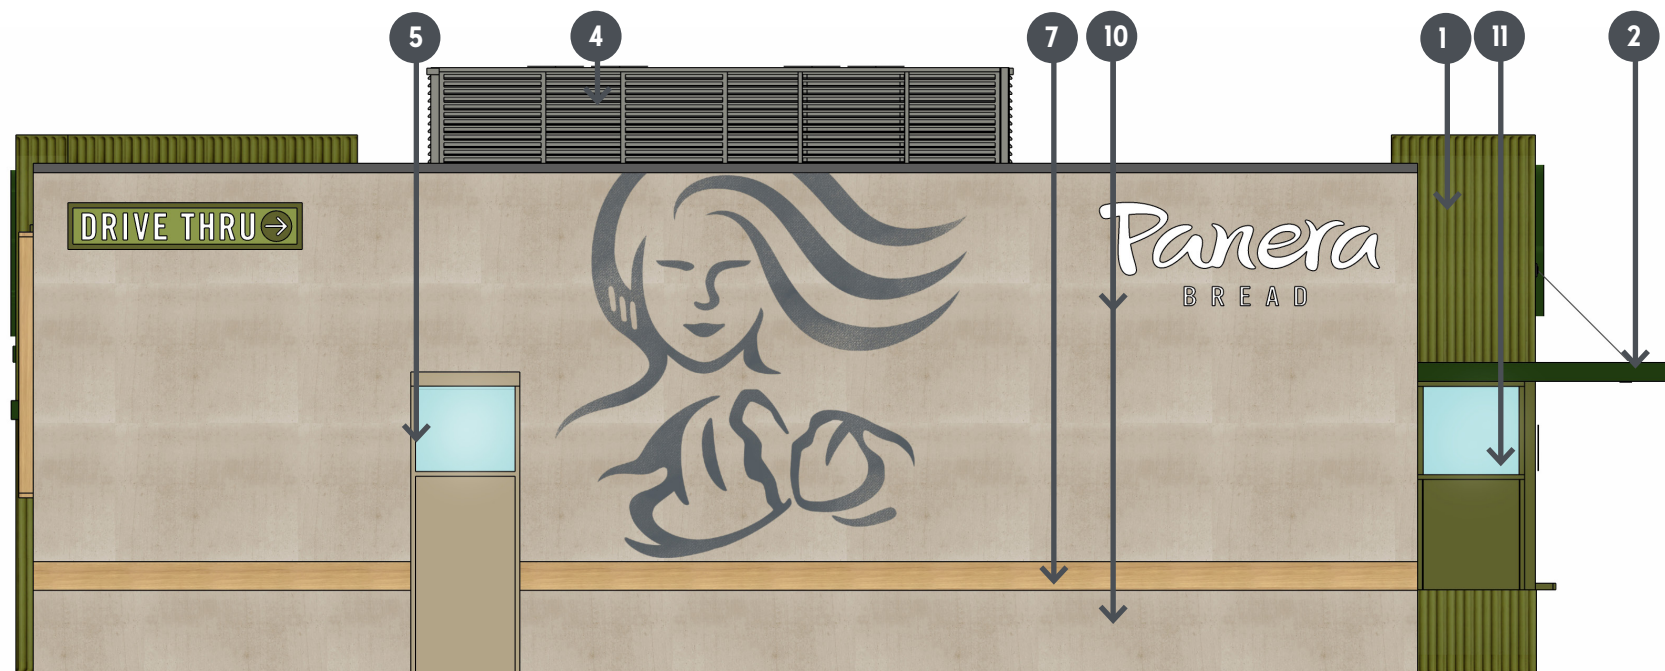

- 8 — MCNEAR BRICK & BLOCK, THIN BRICK + TABS SYSTEM, SANTIAGO CREATIVE MATERIALS BLEND, UTILITY BRICK, HORIZONTAL STACKED PATTERN
- 9 — STOREFRONT SYSTEM, KAWNEER TRIFAB VERSAGLAZE 451, IVORY.
- 10 — EIFS, DRYVIT, OUTSULATION PLUS MD EIFS WITH MOISTURE DRAINAGE
- 11 — STOREFRONT SYSTEM, KAWNEER TRIFAB VERSAGLAZE 451, CUSTOM GREEN
- 12 — CUSTOM STOREFRONT ENTRY DOORS + PULLS, DETAILS TBD

Back / Drive Thru Queue Elevation