


# SITE PATHWAYS DEDICATED PARKING

- 1 — Drive Thru Window
- 2 — Menu Board
- 3 — Cafe Main Entry
- 4 — Signed Pull Forward Spaces
- 5 — Rapid Pick-Up Lane Entry
- 6 — Drive Thru Entry
- 7 — Preview Sign
- 8 — "Stop Here" / Merge Line
- 9 — Existing Pylon Sign
- x — Parking Count (121 total)
- ➔ Rapid Pick-up Path of Travel
- ➔ ADA Path of Travel
- ➔ DT Associate Path of Travel
- ➔ Service Path of Travel
- RPU Parking
- ADA Parking
- Drive Thru Pull Forward

Proprietary, Panera LLC

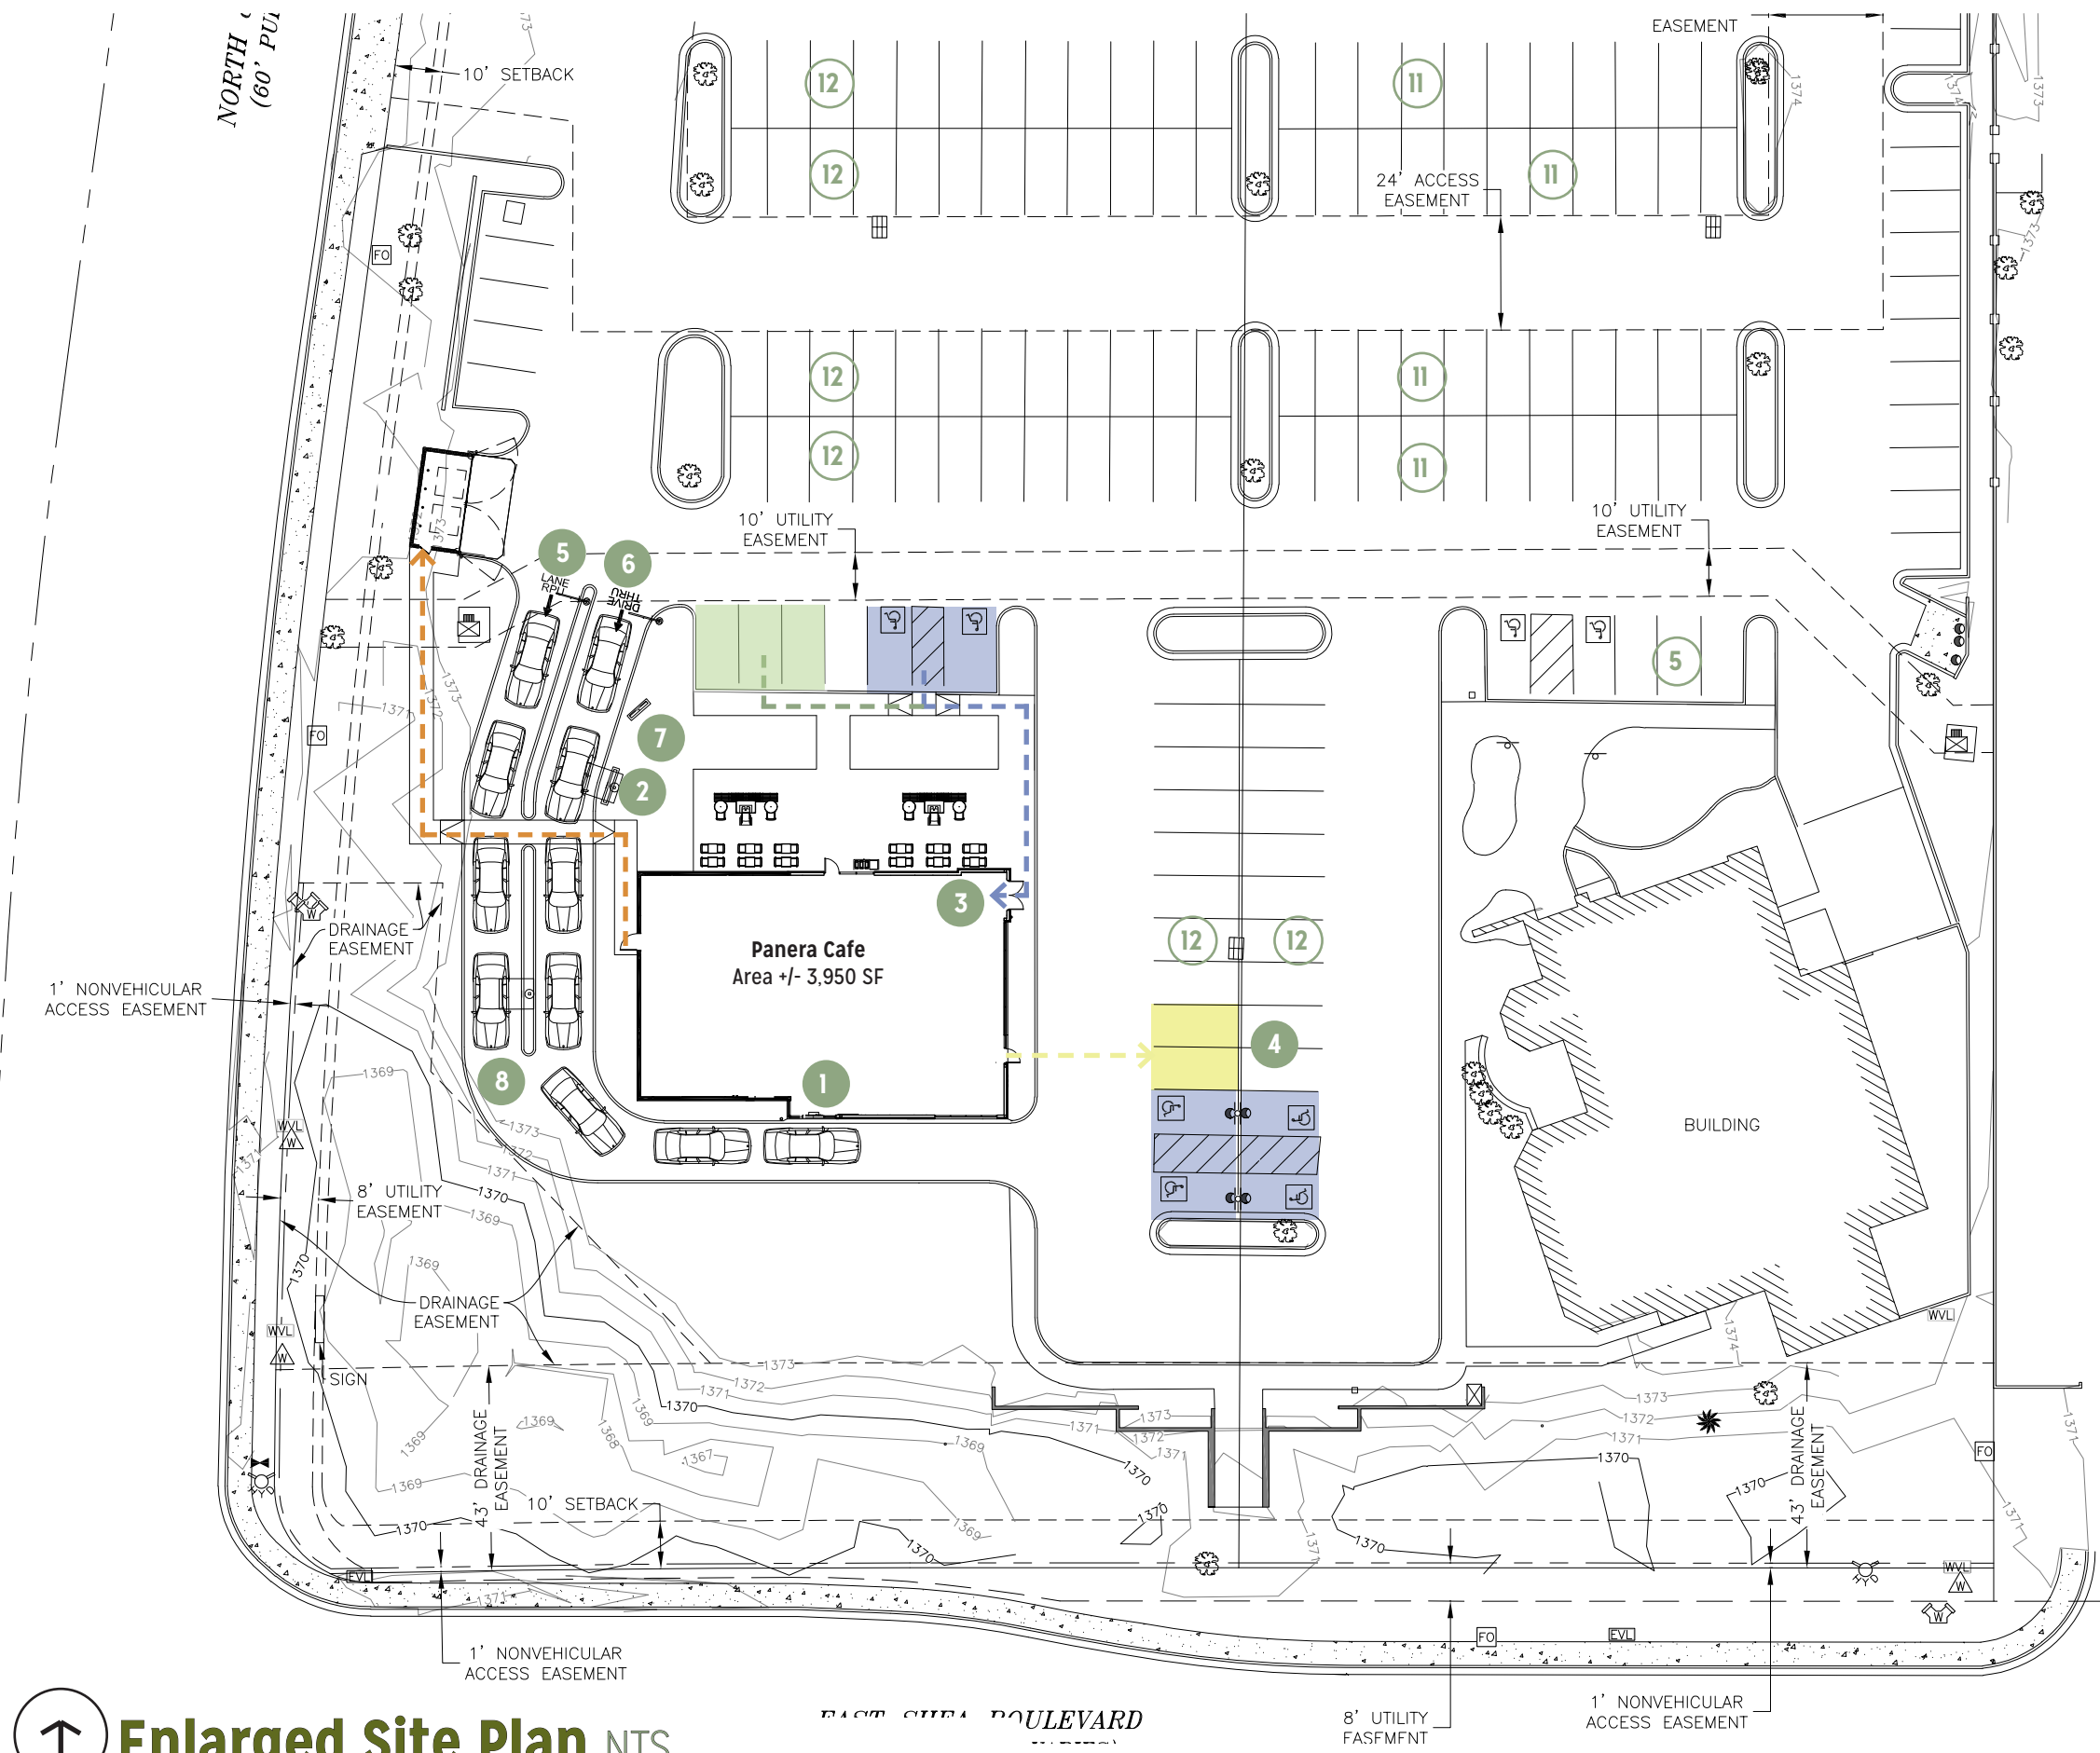

**Enlarged Site Plan** NTS

EAST SHEA BOULEVARD