



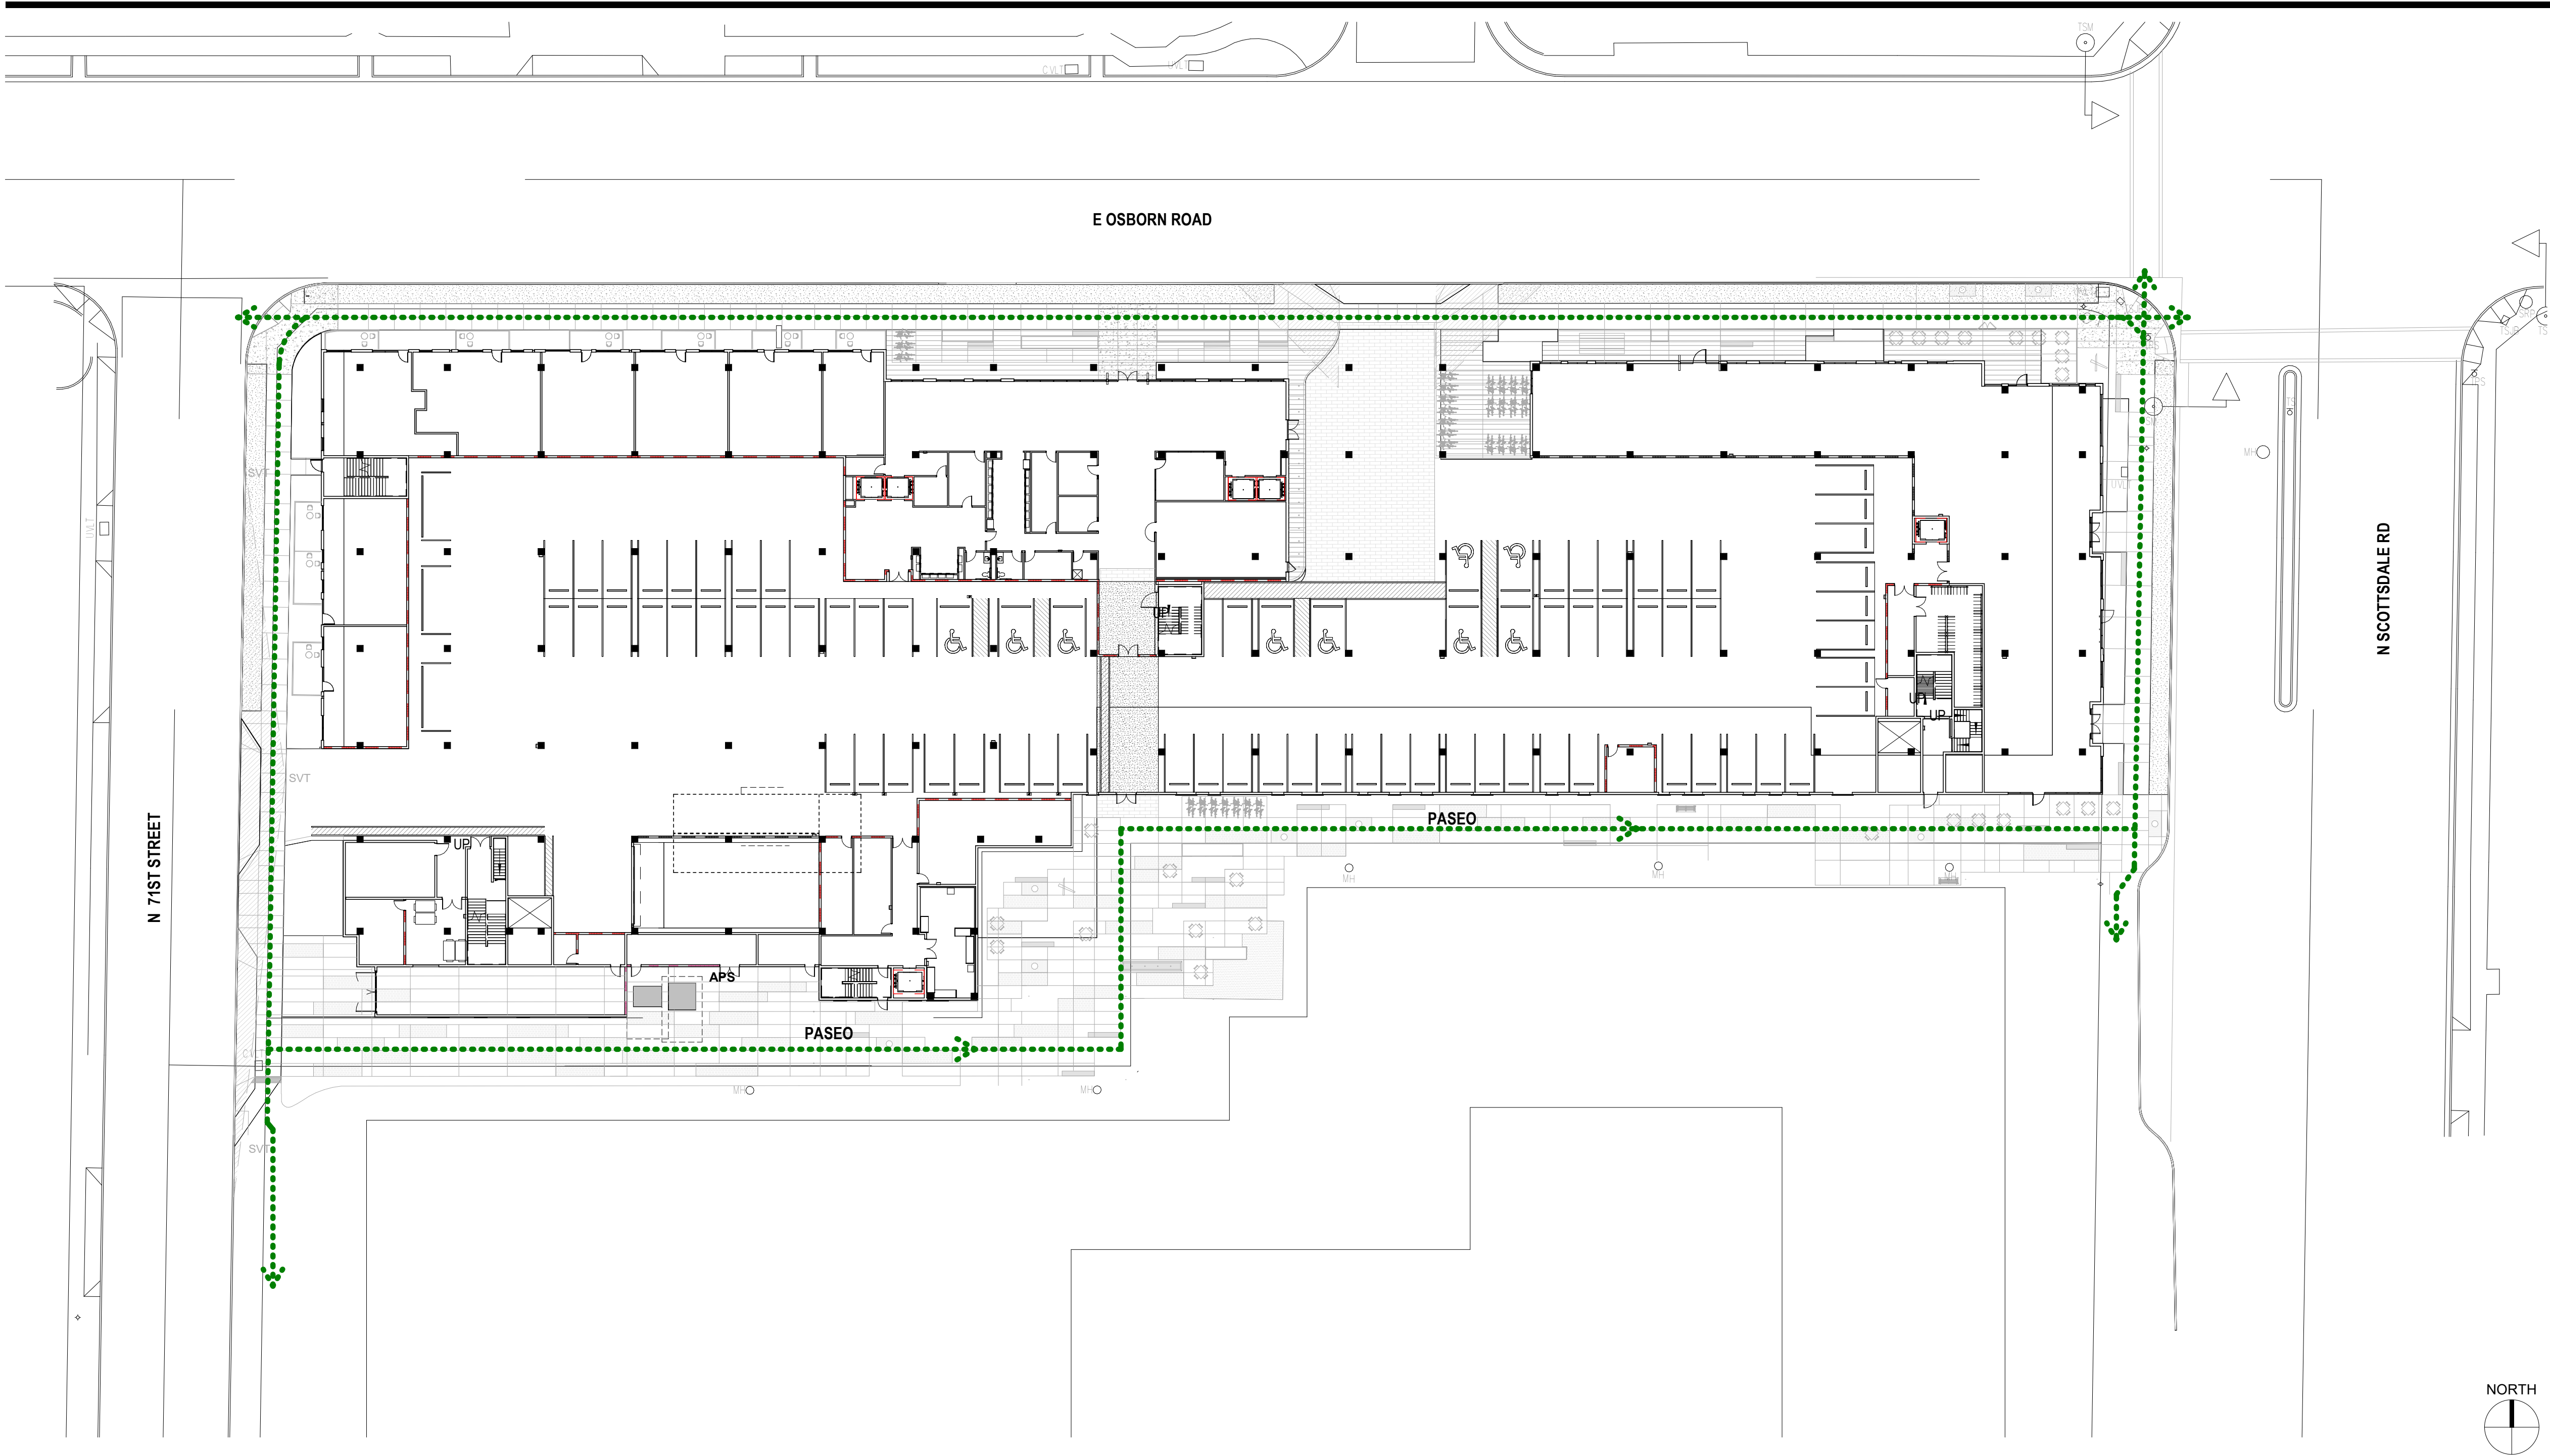

01 BIKEWAYS & TRAILS PLAN
SCALE: 1" = 30'-0"

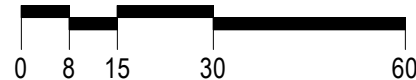

9/8/2023 4:23:27 PM Autodesk Docs://057.8211.100 - Scottsdale - Osborn/57.8211.100_Architecture.rvt

SHEET NOTES

BIKE & TRAIL LEGEND

COS STAMP

CASE PRE-APP #: 914-PA-2021

THE OSBORN

3380 N Scottsdale Road,
Scottsdale AZ, 85251

Gensler

2575 E Camelback Road
Suite 175
Phoenix, AZ 85016
United States
Office Information

Tel 6025234900
Fax 6025234949

Date	Description
06/09/2023	DRB Submittal
07/21/2023	100% DD
09/08/2023	DRB Response 1

Seal / Signature

NOT FOR
CONSTRUCTION

Project Name	THE OSBORN
Project Number	057.8211.100
Description	BIKEWAYS & TRAILS PLAN
Scale	1" = 30'-0"

39.0

© 2023 Gensler