


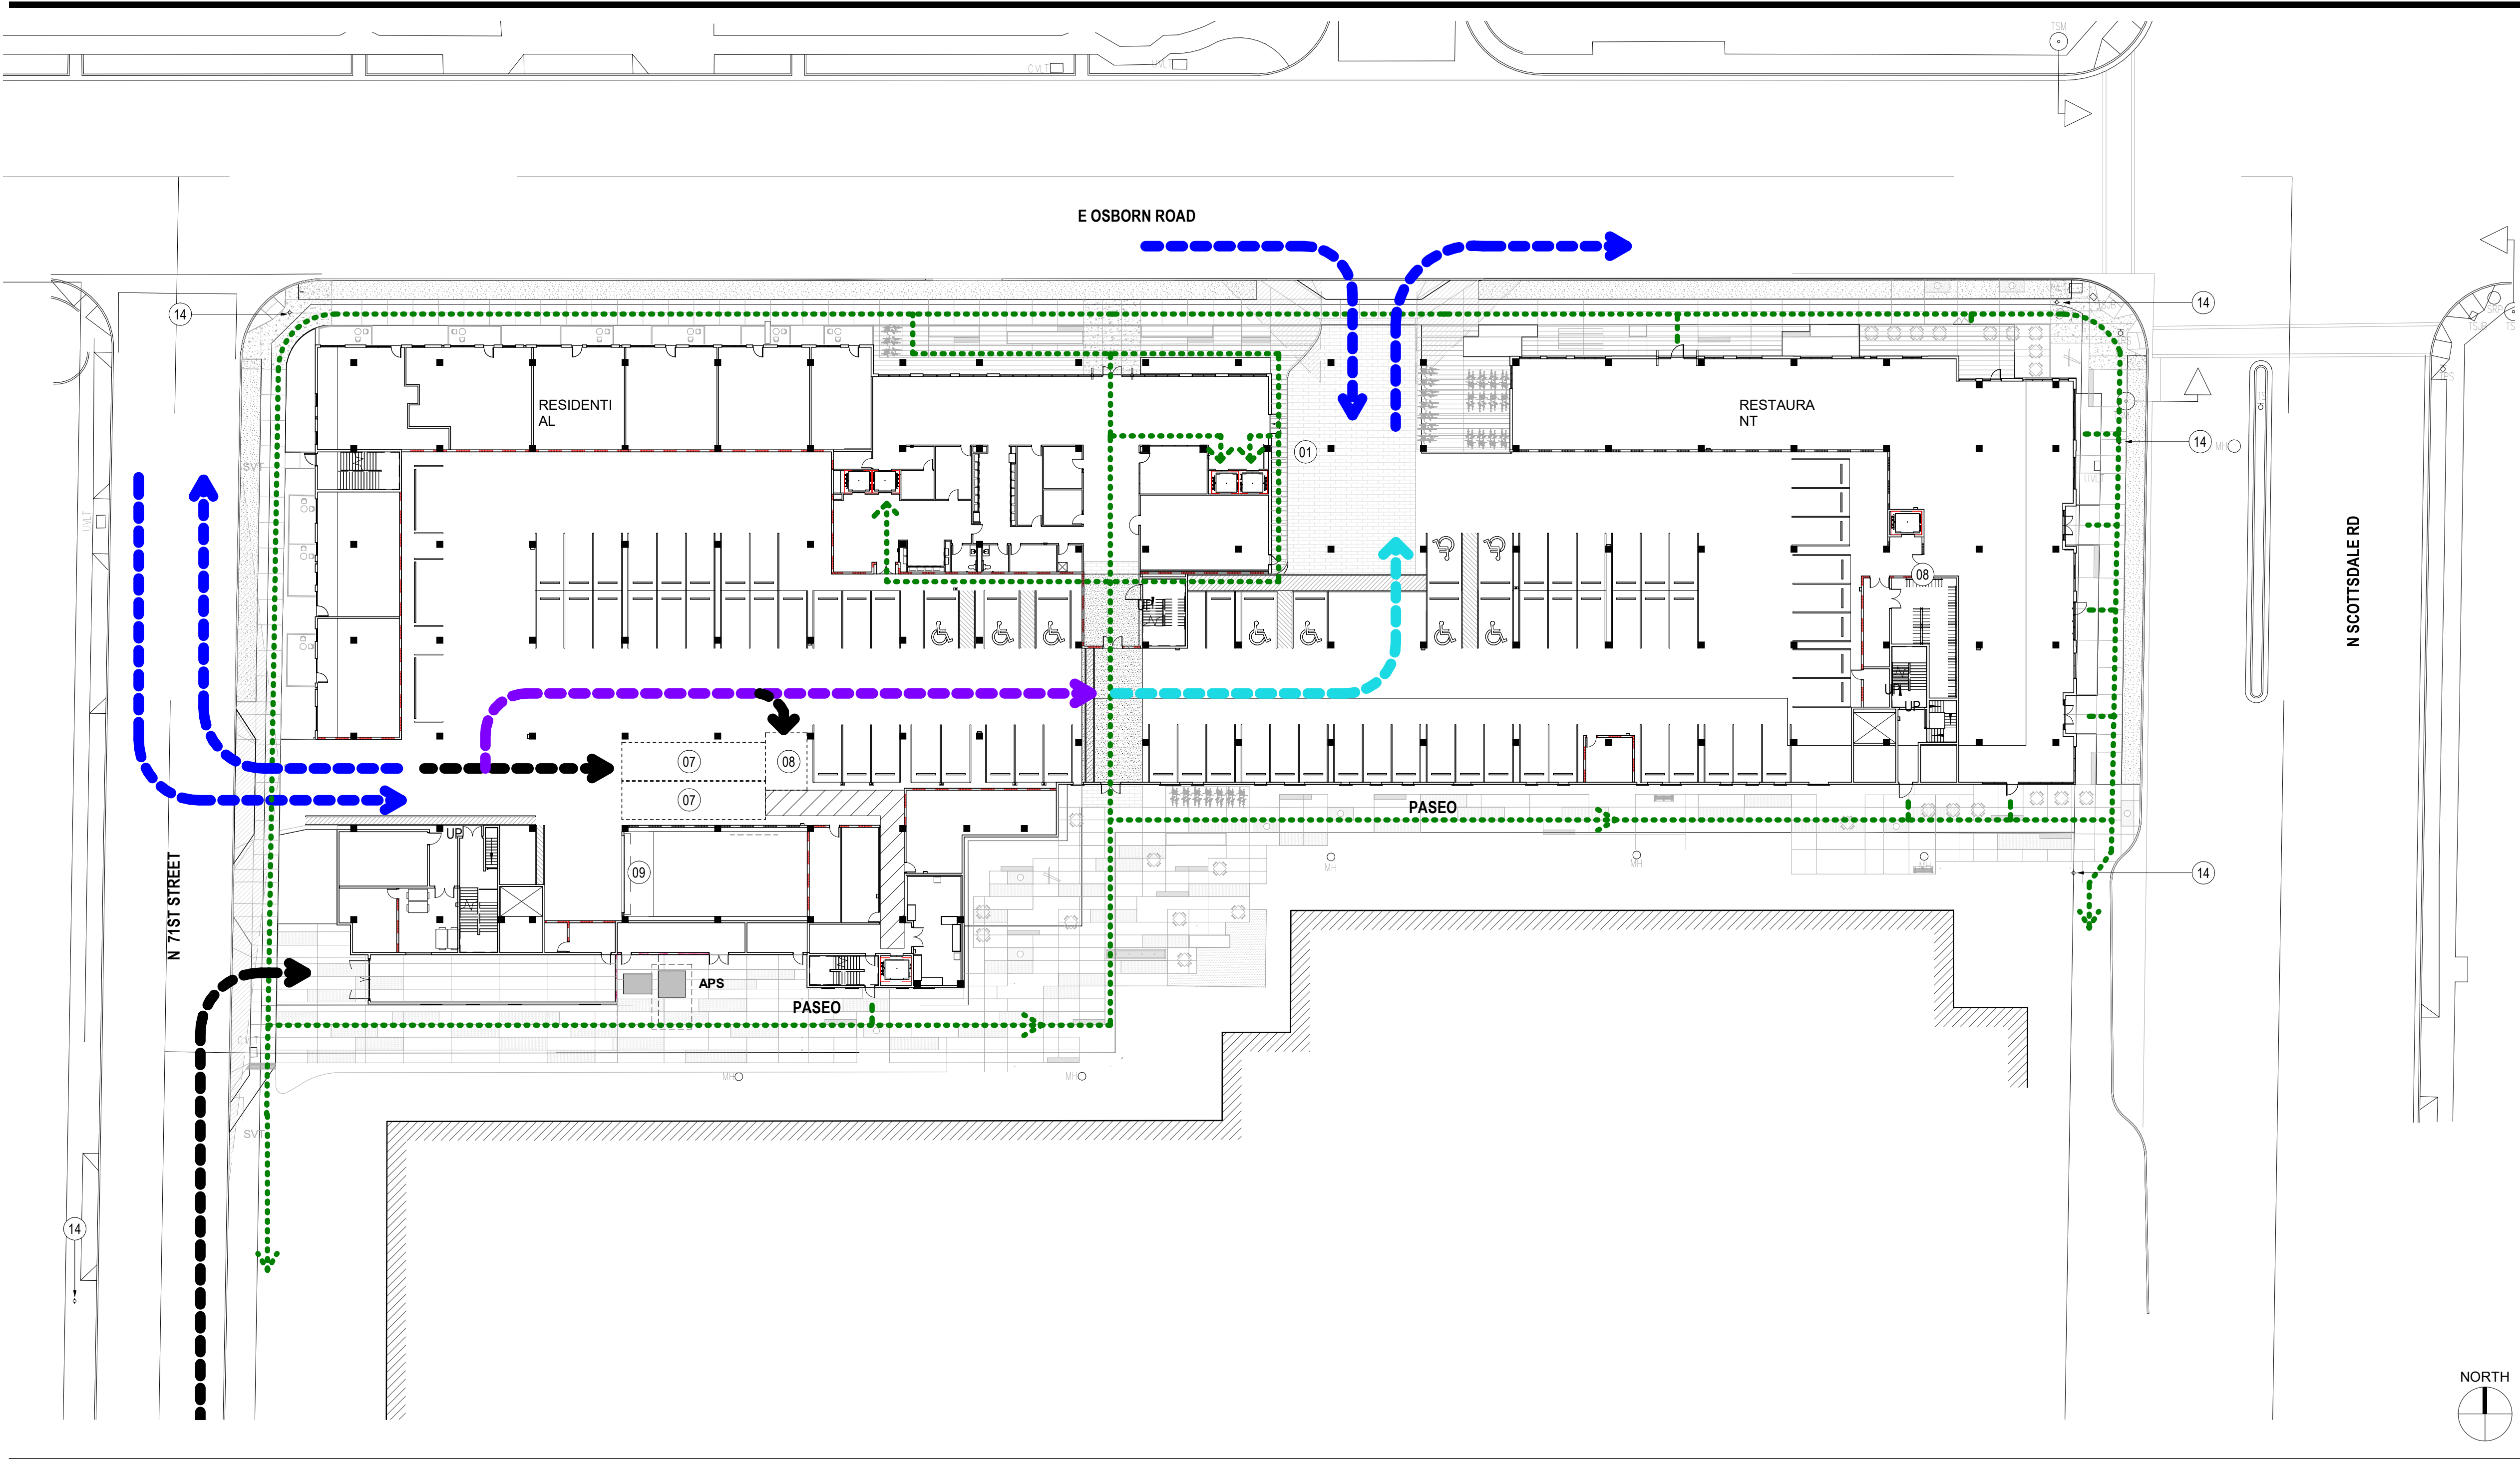

01 PEDESTRIAN AND VEHICULAR CIRCULATION PLAN
SCALE: 1" = 30'-0"

- PEDESTRIAN CIRCULATION
- SERVICE CIRCULATION
- VEHICULAR CIRCULATION - EMERGENCY
- VEHICULAR CIRCULATION - RESIDENT
- VEHICULAR CIRCULATION - RESTAURANT

CIRCULATION LEGEND - DRB
SCALE: 1" = 30'-0"

SHEET NOTES

01

RESIDENTIAL DROP-OFF

07

45' X 12' LOADING AREA

08

13' X 18' LOADING AREA

09

RAMP DOWN TO PARKING LEVEL BELOW

14

(E) FIRE HYDRANT

THE OSBORN

3380 N Scottsdale Road,
Scottsdale AZ, 85251

Gensler

2575 E Camelback Road
Suite 175
Phoenix, AZ 85016
United States
Office Information

Tel 6025234900
Fax 6025234949

△

Date

Description

06/09/2023

DRB Submittal

07/21/2023

100% DD

09/08/2023

DRB Response 1

Seal / Signature

NOT FOR
CONSTRUCTION

COS STAMP

Project Name

THE OSBORN

Project Number

057.8211.100

Description

PEDESTRIAN AND VEHICULAR
CIRCULATION PLAN

Scale

1" = 30'-0"

38.0

CASE PRE-APP #: 914-PA-2021

© 2023 Gensler