


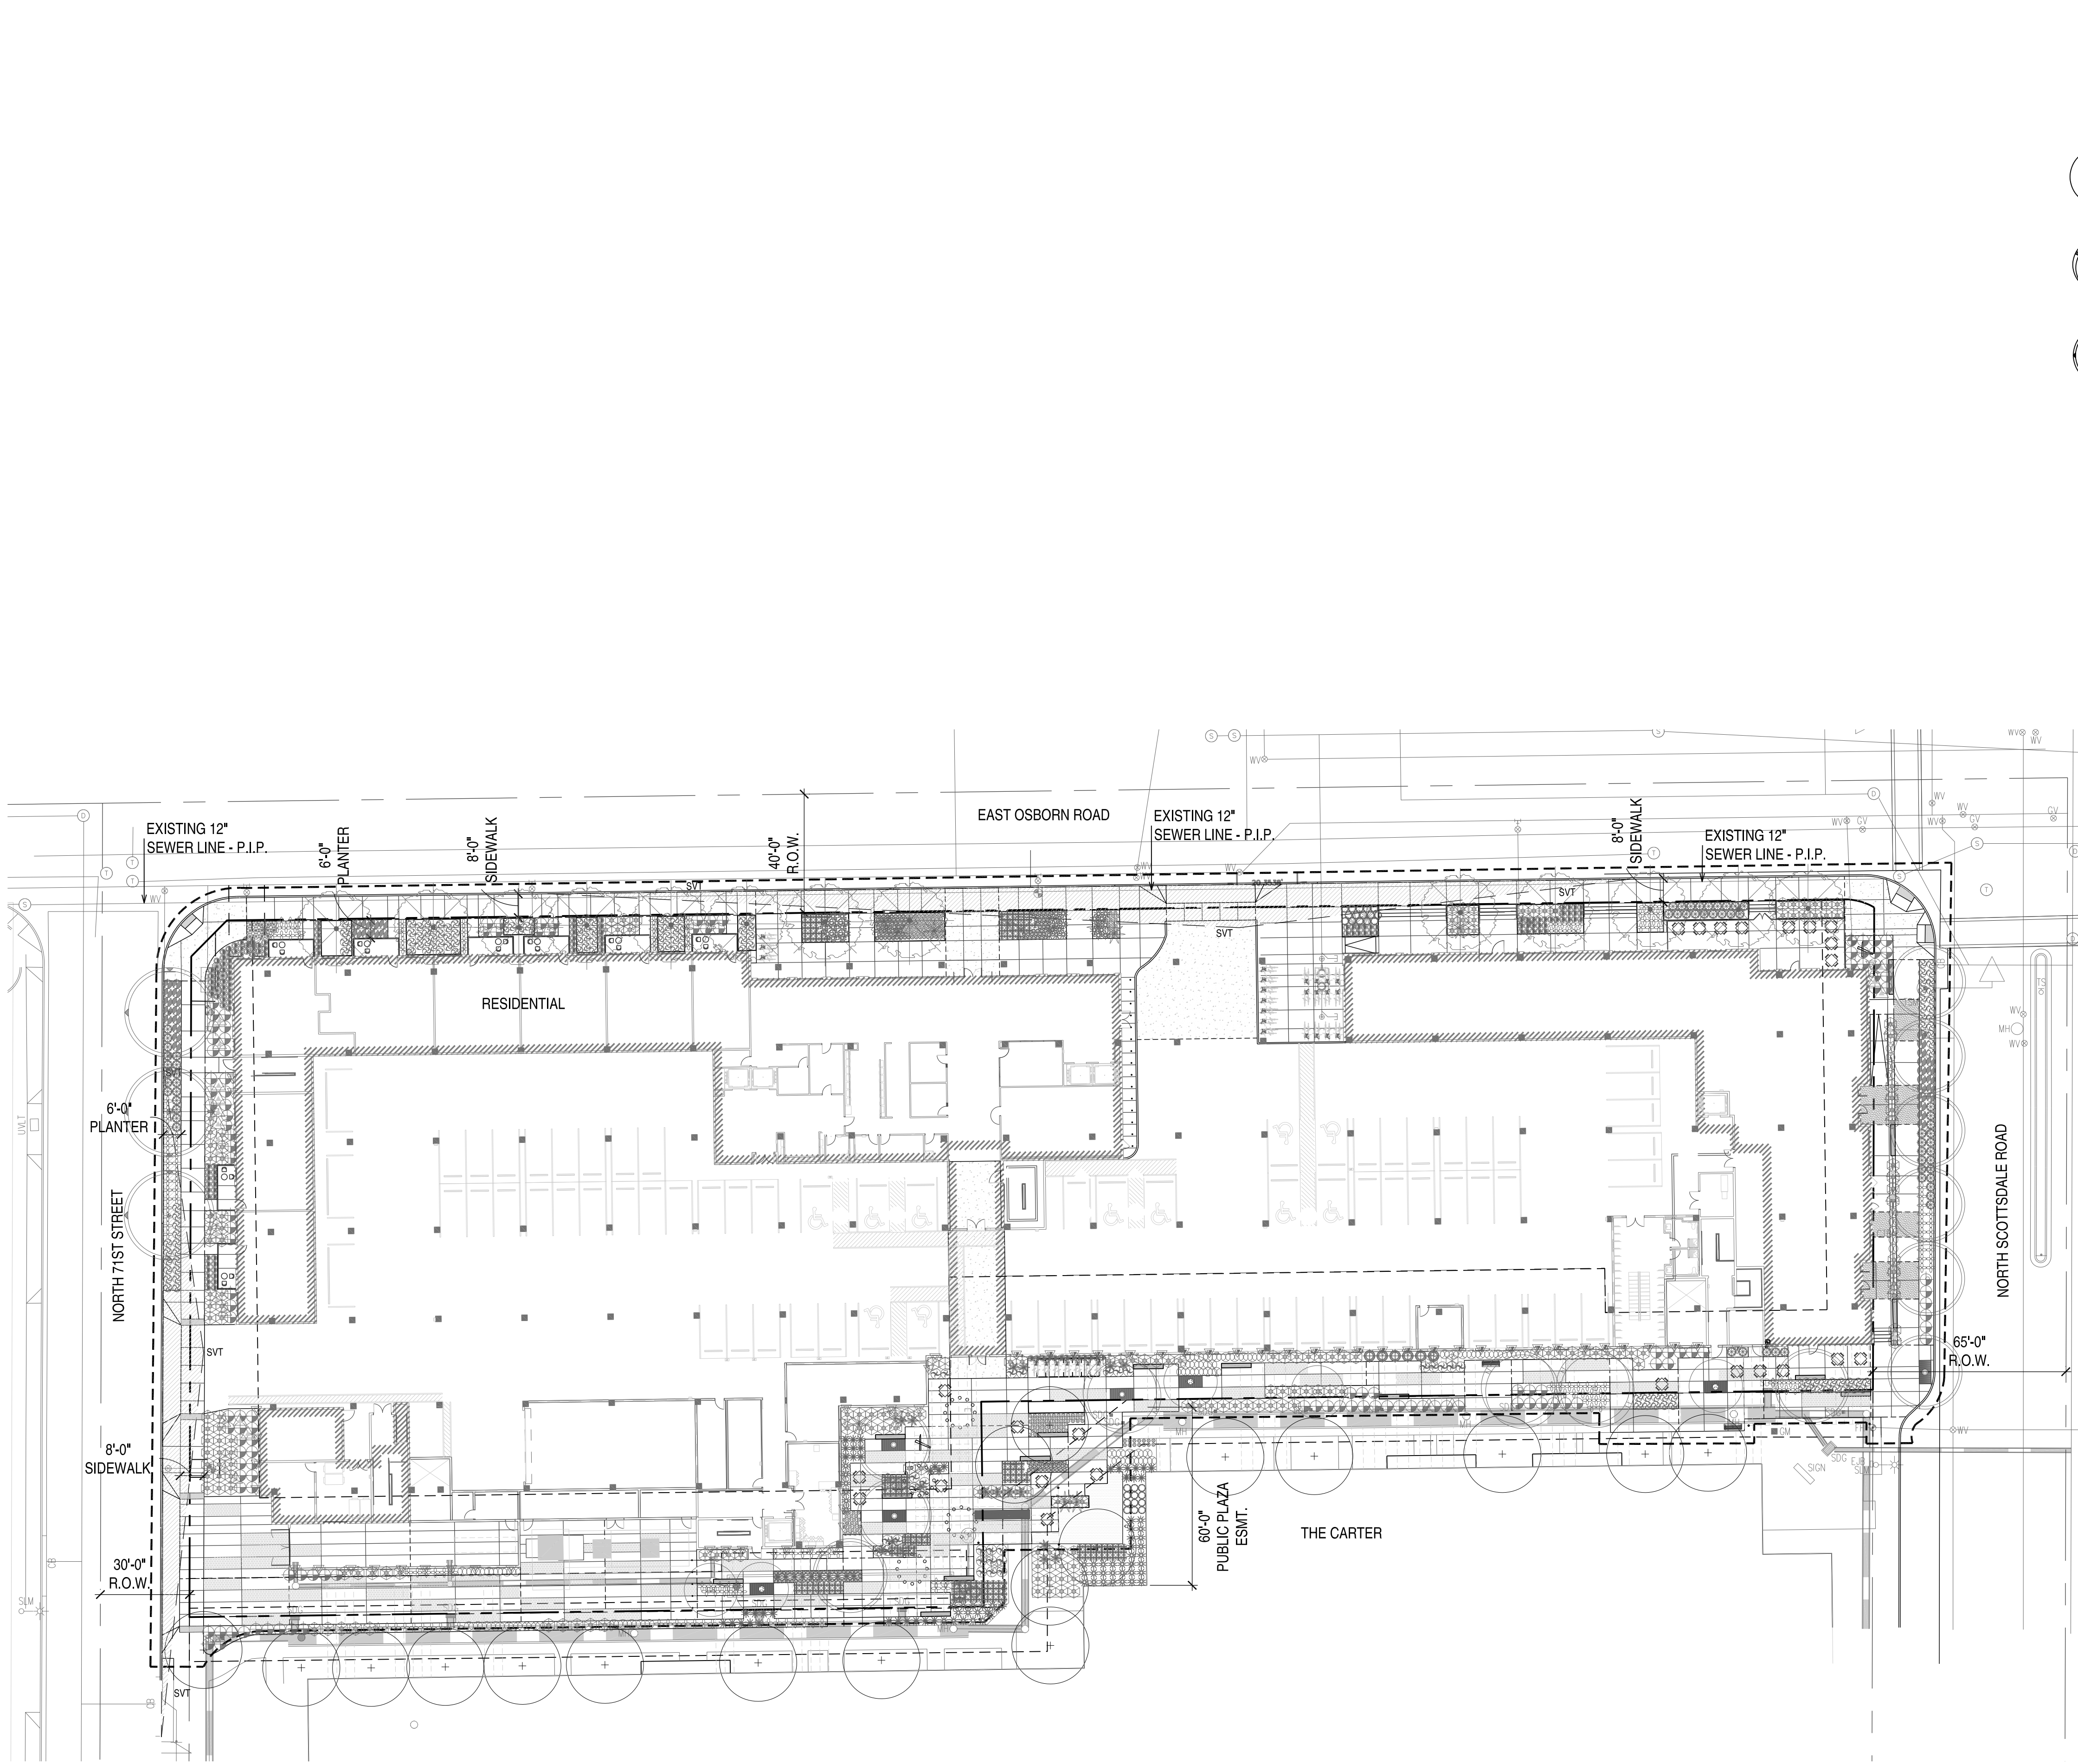

SCALE: 1" = 30'-0"

0 15 30 60

SCALE IN FEET: 1"= 30'-0"

N

LANDSCAPE PLAN 01

PLANT LEGEND - LEVEL 1

SYM.	BOTANICAL NAME COMMON NAME	SIZE	QTY.	NOTES (H x W x CAL.)
TREES				
+	SALVAGED/EXISTING TREE	--	17	P.I.P.
+	CAESALPINIA CACALACO 'SMOOTHIE'	36" BOX	5	8-10'X5-6'X1.5-2"MIN. MULTI-TRUNK
+	EBENOPSIS EBANO	48" BOX	13	9-11'X7-8'X3-3.5"MIN. SINGLE-TRUNK
+	PROSOPIS THORNLESS HYBRID 'AZT'	48" BOX	3	10-12'X9-11'X2.75-3.5"MIN. MULTI-TRUNK
+	PISTACIA X 'RED PUSH'	48" BOX	10	12-14'X6-8'X3-4"MIN. SINGLE TRUNK
+	QUERCUS VIRGINIANA	48" BOX	3	13-15'X7-8'X3-4"MIN. SINGLE TRUNK
+	HERITAGE LIVE OAK			
SHRUBS				
+	HESPERALOE PARVIFLORA SP.	5 GAL	58	CAN FULL
+	'DESERT FLAMENCO' RED YUCCA			
+	HESPERALOE PARVIFLORA SP.	5 GAL	140	CAN FULL
+	'BRAKE LIGHTS' RED YUCCA			
+	RUELLIA BRITTONIANA	5 GAL	37	CAN FULL
+	PURPLE RUELLIA			
+	RUSSELLIA EQUISETIFORMIS	5 GAL	127	CAN FULL
+	CORAL FOUNTAIN			
ACCENT				
+	AGAVE 'BLUE FLAME'	5 GAL	16	CAN FULL
+	BLUE FLAME AGAVE			
+	ALOE BARBADENSIS	5 GAL	164	CAN FULL
+	YELLOW ALOE VERA			
+	ALOE 'BLUE ELF'	5 GAL	14	CAN FULL
+	BLUE ELF ALOE VERA			
+	ALOE HERCULES	24" BOX	18	6' HT. MIN.
+	HERCULES ALOE			
+	CYCAS REVOLUTA	15 GAL	10	CAN FULL
+	SAGO PALM			
+	EUPHORBIA ANTISYPHILITICA	5 GAL	27	CAN FULL
+	CANDELLILLA			
+	EUPHORBIA INGENS	15 GAL	3	4' HT. MIN. 3 ARM MIN.
+	CANDELABRA TREE			
+	LOPHOCEREUS SCHOTTI MONSTROSUS	--	31	4' HT. MIN. 3 ARM MIN.
+	TOTEM POLE CACTUS			
+	PEDILANTHUS MACROCARPUS	5 GAL	68	CAN FULL
+	SLIPPER PLANT			
+	PORTULACARIA AFRA	5 GAL	187	CAN FULL
+	ELEPHANT FOOD			
+	SANSEVIERIA CYLINDRICA	5 GAL	75	CAN FULL
+	CYLINDRICAL SNAKE PLANT			
+	SANSEVIERIA DWARF	5 GAL	178	CAN FULL
+	DWARF SNAKE PLANT			
+	SANSEVIERIA TRIFASCIATA	5 GAL	186	CAN FULL
+	'MOONSHINE'SILVER SNAKE PLANT			
+	SANSEVIERIA TRIFASCIATA	5 GAL	47	CAN FULL
+	'SUPURBA' SNAKE PLANT			
+	SANSEVIERIA TRIFASCIATA VAR.	5 GAL	13	CAN FULL
+	LAURENTII(VARIEGATED SNAKE PLANT)			
+	YUCCA ROSTRATA	25 GAL	4	5' HT. MIN. PRUNED TRUNK
+	BEAKED YUCCA			
+	YUCCA RUPICOLA	5 GAL	137	CAN FULL
+	TWISTED LEAF YUCCA			
VINES				
+	FICUS PUMILA	5 GAL	8	CAN FULL
+	CREeping FIG			
+	MASCAGNIA MACROPTERA	5 GAL	29	CAN FULL
+	YELLOW BUTTERFLY VINE			
+	PARTHENOCEISSUS 'HACIENDA CREEPER'	5 GAL	27	CAN FULL
+	'HACIENDA CREEPER' VINE			
GROUNDCOVERS				
+	CHLOROPHYTUM COMOSUM	5 GAL	193	CAN FULL
+	SPIDER PLANT			
+	SETORESEA PALLIDA	5 GAL	29	CAN FULL
+	PURPLE HEART			
+	WEDELIA TRILOBATA	5 GAL	6	CAN FULL
+	YELLOW DOT			
INERT MATERIALS				
+	1/2" SCREENED / WASHED DECOMPOSED GRANITE. COLOR: TBD.			
+	TOP DRESSING @ 2" DEPTH.			
+	ARTIFICIAL TURF @ DOG PLAY AREA			

Date	Description
11/12/2021	Development Application
02/23/2022	Development Re-Application
04/29/2022	Development Re-Application
06/09/2023	DRB Submittal
07/21/2023	100% DD Submittal
09/08/2023	DRB Resubmittal
11/02/2023	Pricing/GMP Set
12/19/2023	DRB Resubmittal
12/22/2023	Issue For Permit



Seal / Signature



Project Name

The Osborn

Project Number

57.8211.000

Description

LANDSCAPE PLAN


Scale

1" = 30'-0"


L33.1

PLANT LEGEND - LEVEL 1

SYM.	BOTANICAL NAME COMMON NAME	SIZE	QTY.	NOTES (H x W x CAL.)
TREES				
+	SALVAGED/EXISTING TREE	--	17	P.I.P.
CS	CAESALPINIA CACALACO 'SMOOTHIE'	36" BOX	5	8-10'X5-6'X1.5-2"MIN. MULTI-TRUNK
●	EBENOPSIS EBANO	48" BOX	13	9-11'X7-8'X3-3.5"MIN. SINGLE-TRUNK
●	PROSOPIS THORNLESS HYBRID 'AZT'	48" BOX	3	10-12'X9-11'X2.75-3.5"MIN. MULTI-TRUNK
●	PISTACIA X 'RED PUSH'	48" BOX	10	12-14'X6-8'X3-4"MIN. SINGLE TRUNK
●	QUERCUS VIRGINIANA	48" BOX	3	13-15'X7-8'X3-4"MIN. SINGLE TRUNK
●	HERITAGE LIVE OAK			
SHRUBS				
●	HESPERALOE PARVIFLORA SP.	5 GAL	58	CAN FULL
●	'DESERT FLAMENCO' RED YUCCA			
●	HESPERALOE PARVIFLORA SP.	5 GAL	140	CAN FULL
●	'BRAKE LIGHTS' RED YUCCA			
●	RUELLIA BRITTONIANA	5 GAL	37	CAN FULL
●	PURPLE RUELLIA			
●	RUSSELLIA EQUISETIFORMIS	5 GAL	127	CAN FULL
●	CORAL FOUNTAIN			
ACCENT				
★	AGAVE 'BLUE FLAME'	5 GAL	16	CAN FULL
★	BLUE FLAME AGAVE			
★	ALOE BARBADENSIS	5 GAL	164	CAN FULL
★	YELLOW ALOE VERA			
★	ALOE 'BLUE ELF'	5 GAL	14	CAN FULL
★	BLUE ELF ALOE VERA			
★	ALOE HERCULES	24" BOX	18	6' HT. MIN.
★	HERCULES ALOE			
★	CYCAS REVOLUTA	15 GAL	10	CAN FULL
★	SAGO PALM			
★	EUPHORBIA ANTISYPHILITICA	5 GAL	27	CAN FULL
★	CANDELLILLA			
★	EUPHORBIA INGENS	15 GAL	3	4' HT. MIN. 3 ARM MIN.
★	CANDELABRA TREE			
★	LOPHOCEREUS SCHOTTI MONSTROSUS	--	31	4' HT. MIN. 3 ARM MIN.
★	TOTEM POLE CACTUS			
★	PEDILANTHUS MACROCARPUS	5 GAL	68	CAN FULL
★	SLIPPER PLANT			
★	PORTULACARIA AFRA	5 GAL	187	CAN FULL
★	ELEPHANT FOOD			
★	SANSEVIERIA CYLINDRICA	5 GAL	75	CAN FULL
★	CYLINDRICAL SNAKE PLANT			
★	SANSEVIERIA DWARF	5 GAL	178	CAN FULL
★	DWARF SNAKE PLANT			
★	SANSEVIERIA TRIFASCIATA	5 GAL	186	CAN FULL
★	'MOONSHINE'SILVER SNAKE PLANT			
★	SANSEVIERIA TRIFASCIATA	5 GAL	47	CAN FULL
★	'SUPURBA' SNAKE PLANT			
★	SANSEVIERIA TRIFASCIATA VAR.	5 GAL	13	CAN FULL
★	LAURENTII(VARIEGATED SNAKE PLANT)			
★	YUCCA ROSTRATA	25 GAL	4	5' HT. MIN. PRUNED TRUNK
★	BEAKED YUCCA			
★	YUCCA RUPICOLA	5 GAL	137	CAN FULL
★	TWISTED LEAF YUCCA			
VINES				
★	FICUS PUMILA	5 GAL	8	CAN FULL
★	CREeping FIG			
★	MASCAGNIA MACROPTERA	5 GAL	29	CAN FULL
★	YELLOW BUTTERFLY VINE			
★	PARTHENOCEISSUS 'HACIENDA CREEPER'	5 GAL	27	CAN FULL
★	'HACIENDA CREEPER' VINE			
GROUNDCOVERS				
★	CHLOROPHYTUM COMOSUM	5 GAL	193	CAN FULL
★	SPIDER PLANT			
★	SETCORESEA PALLIDA	5 GAL	29	CAN FULL
★	PURPLE HEART			
★	WEDELIA TRILOBATA	5 GAL	6	CAN FULL
★	YELLOW DOT			
INERT MATERIALS				
■	1/2" SCREENED / WASHED DECOMPOSED GRANITE. COLOR: TBD.			
■	TOP DRESSING @ 2" DEPTH.			
■	ARTIFICIAL TURF @ DOG PLAY AREA			

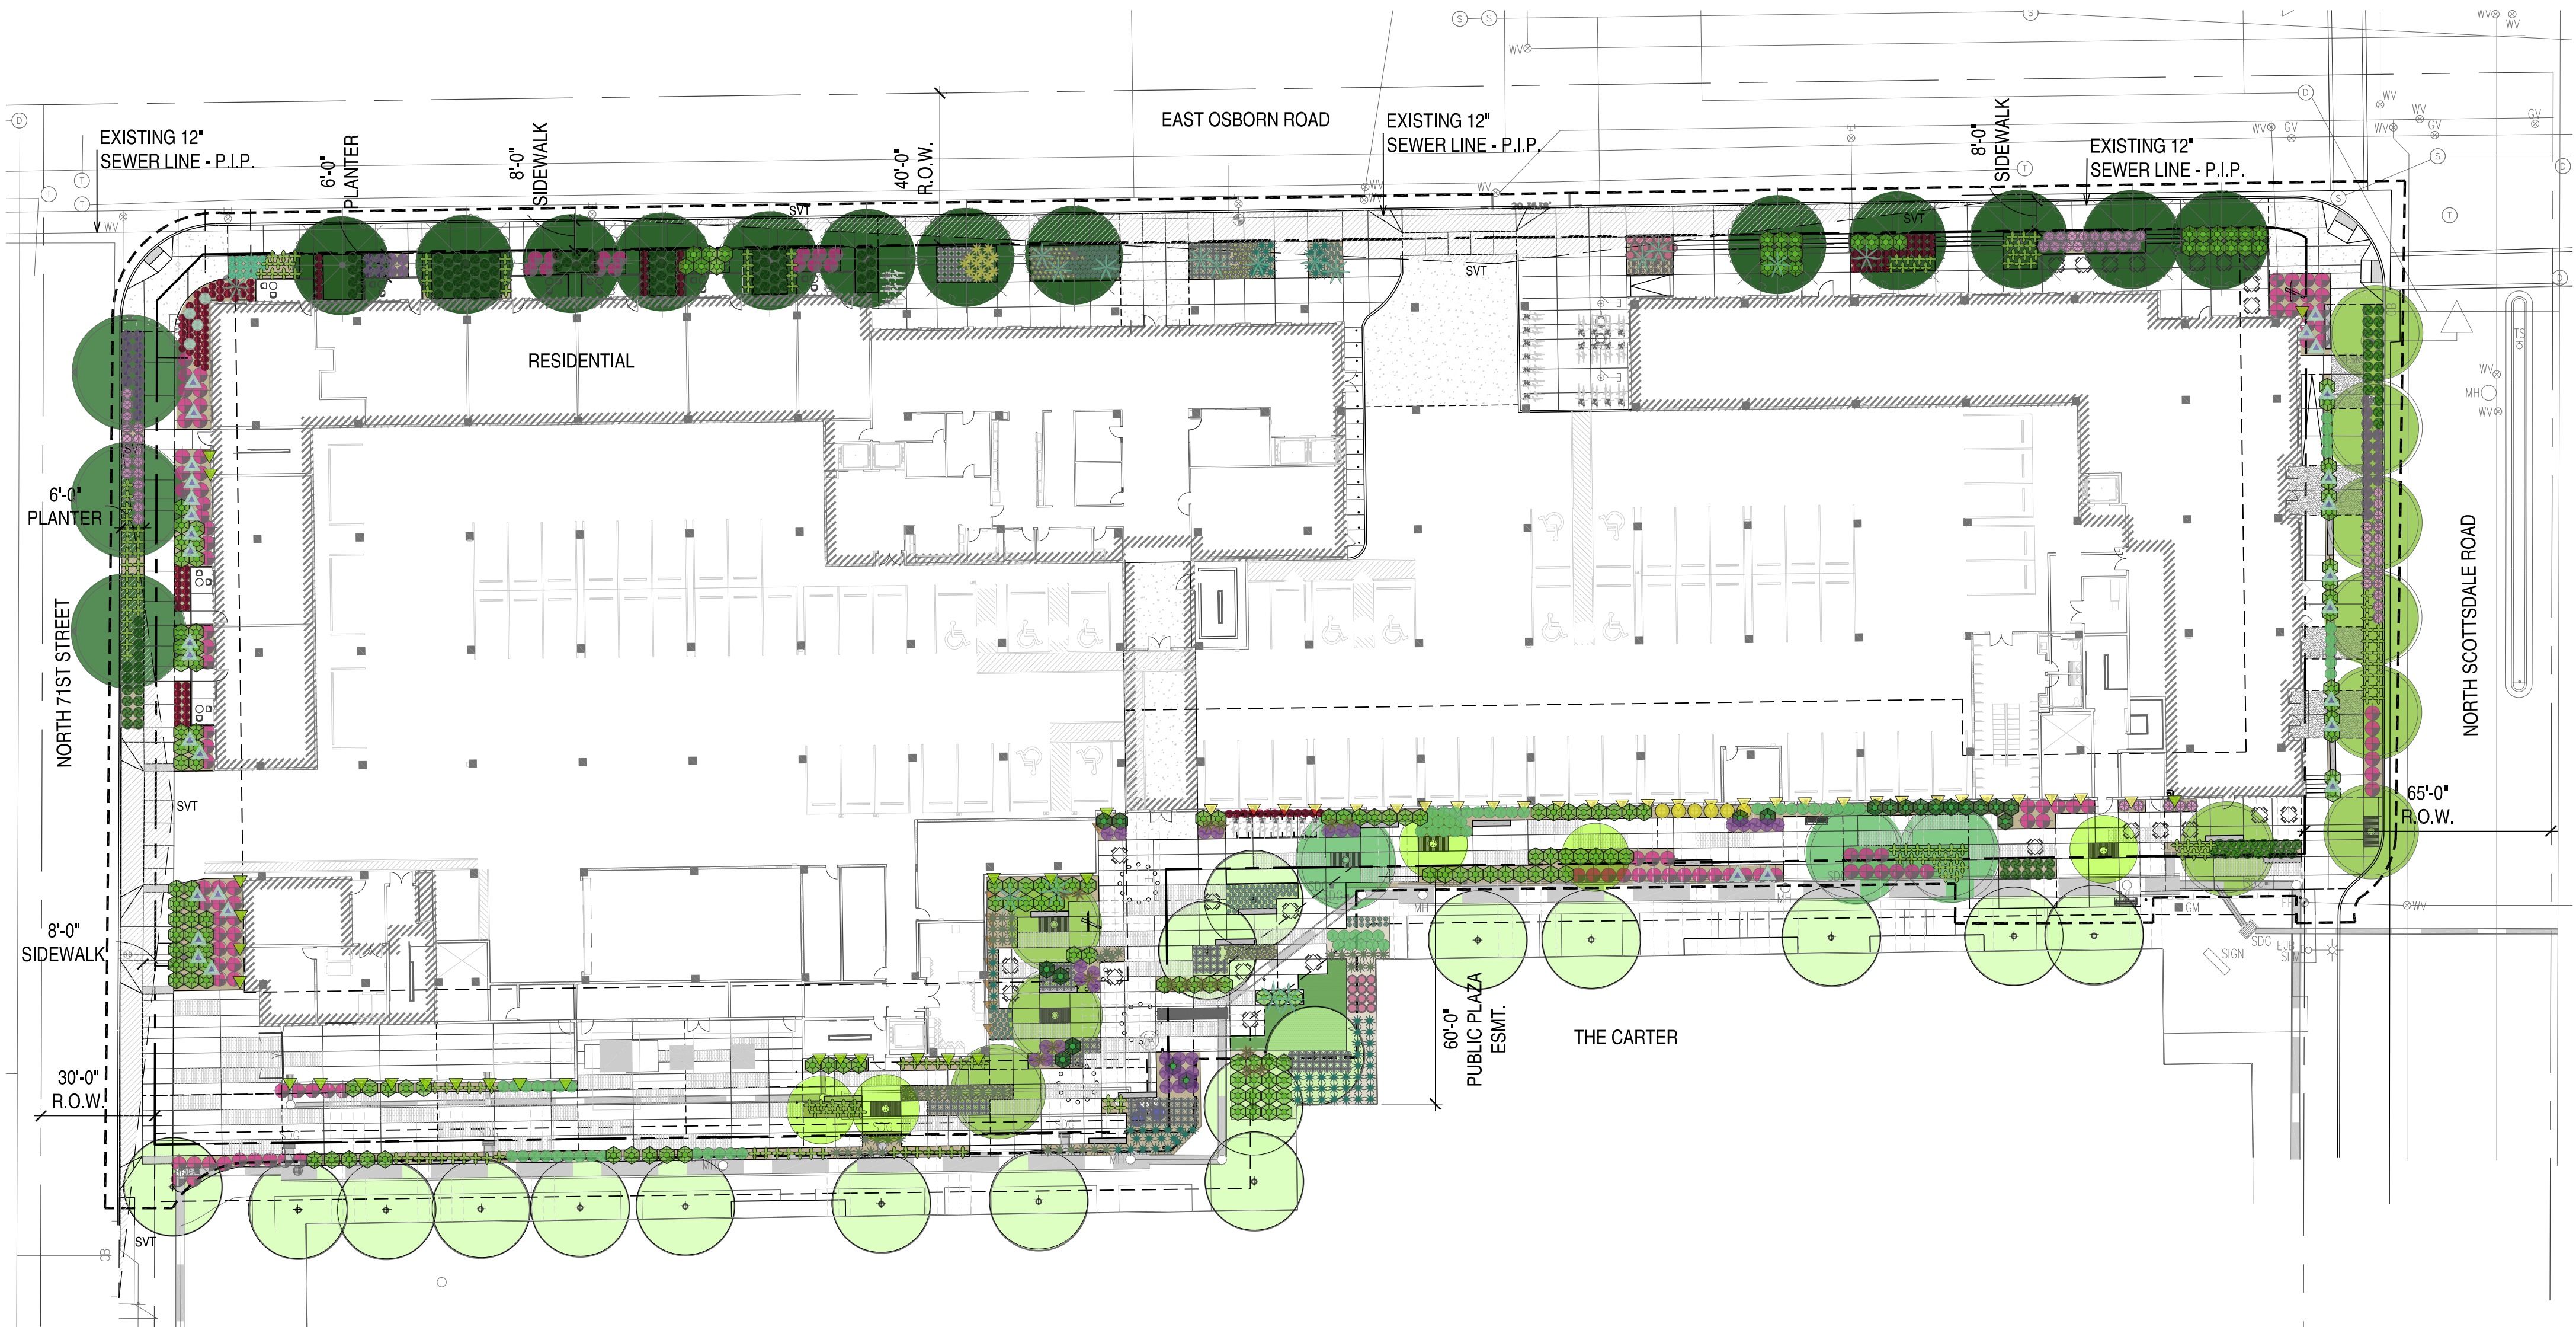


SCALE: 1" = 30'-0"

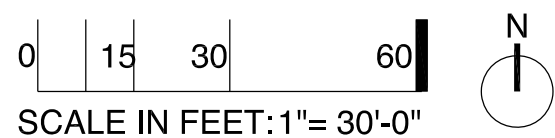

LANDSCAPE PLAN 01

914-PA-2021

Date	Description
11/12/2021	Development Application
02/23/2022	Development Re-Application
04/29/2022	Development Re-Application
06/09/2023	DRB Submittal
07/21/2023	100% DD Submittal
09/08/2023	DRB Resubmittal
11/02/2023	Pricing/GMP Set
12/19/2023	DRB Resubmittal
12/22/2023	Issue For Permit

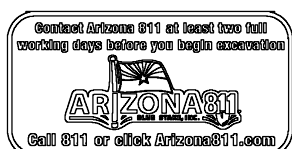

Seal / Signature



Project Name

The Osborn

Project Number

57.8211.000

Description

LANDSCAPE PLAN

Scale

1" = 30'-0"

L33.2