


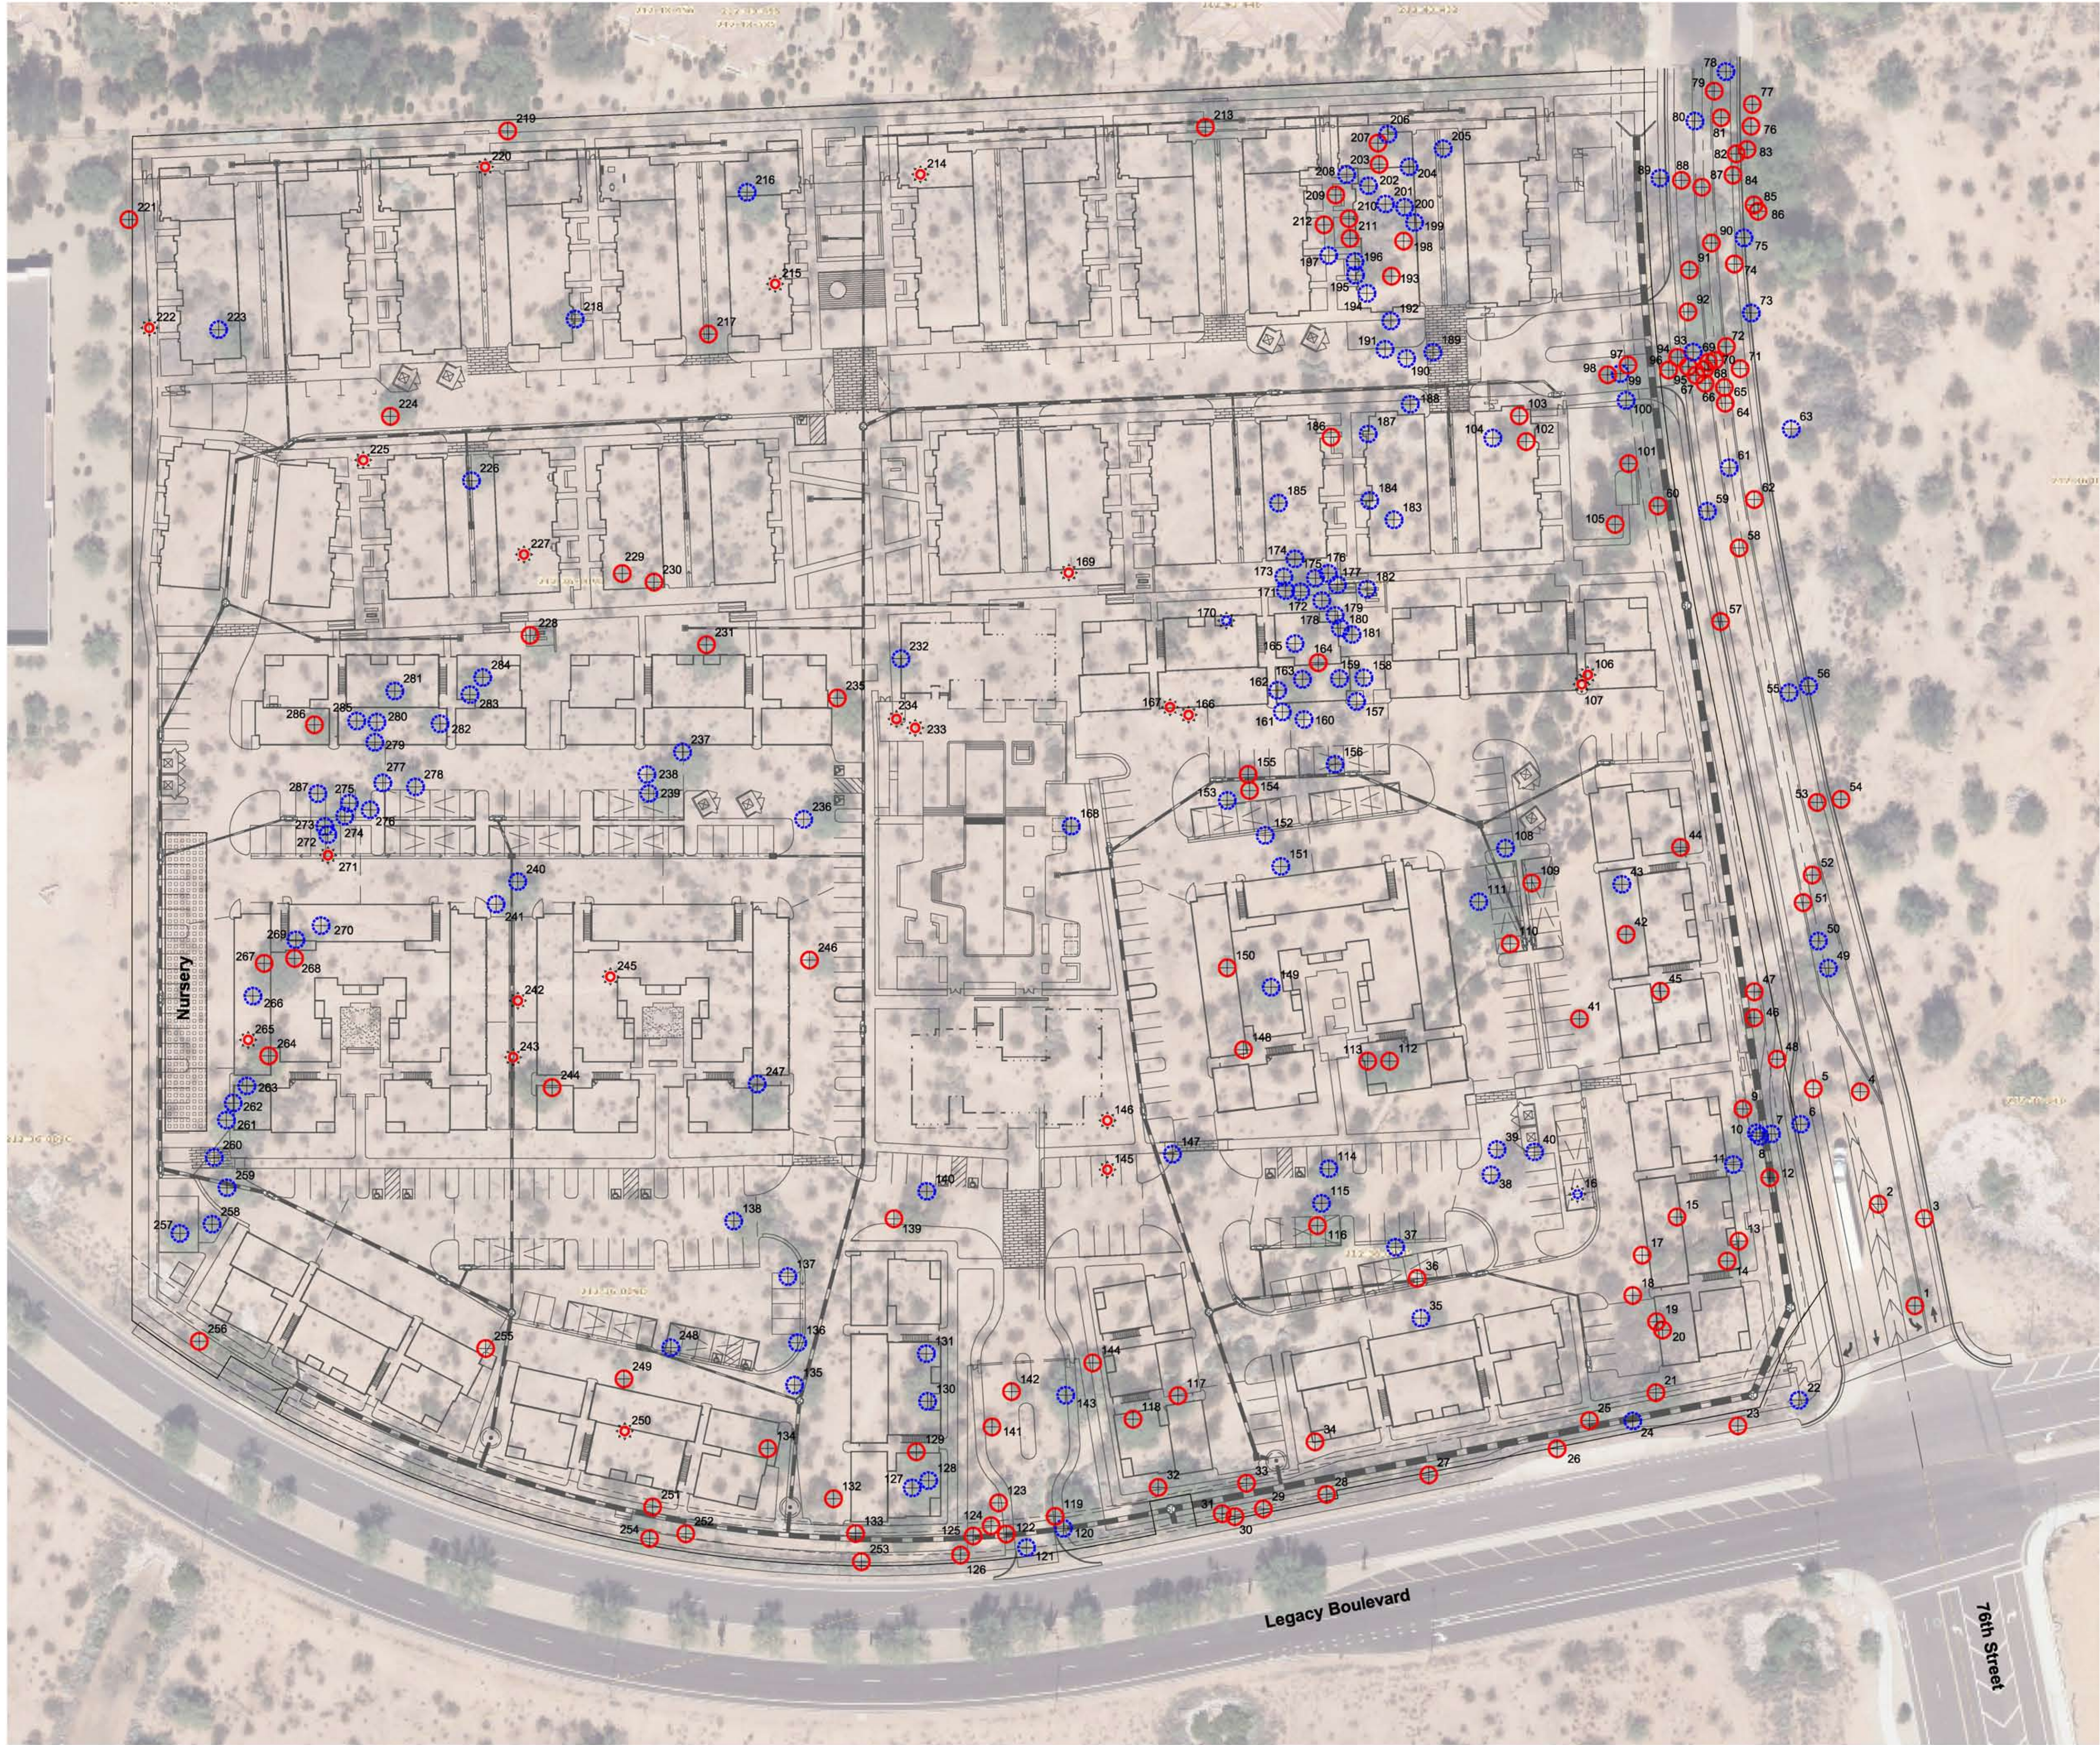


Plant Legend

- | | |
|--------------------------|---------------------------|
| ⊕ Tree - Salvageable | ⊕ Cacti - Salvageable |
| ⊕ Tree - Non-Salvageable | ⊕ Cacti - Non-Salvageable |
| ○ Tree - Remain In Place | ○ Cacti - Remain In Place |

Project Consultants

Salvage Contractor	Native Resources International 1540 West Happy Valley Road Phoenix, Arizona 85085 623-869-6757 (p) • 623-869-6769 (f) Contact: Kevin Brenda - kevin@nativeresources.com
--------------------	--

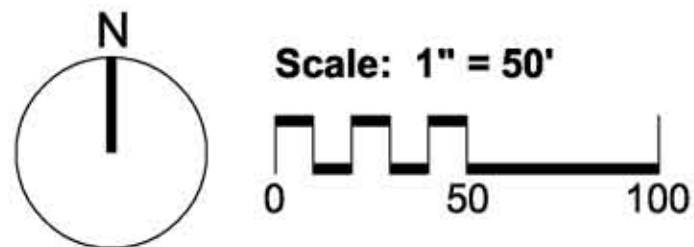

Legacy & 76th

NWC of Legacy Boulevard & 76th Street
Scottsdale, Arizona
Native Plant Inventory

Native Resources Intl.
1540 W Happy Valley Rd.
Phoenix, AZ. 85085
Phone (623) 869-6757
Fax (623) 869-6769



DATE:	5/22/2023
REVISION:	
SCALE:	1" = 50'
CHECKED:	
DRAWN:	KB
SHEET	1 OF 1