


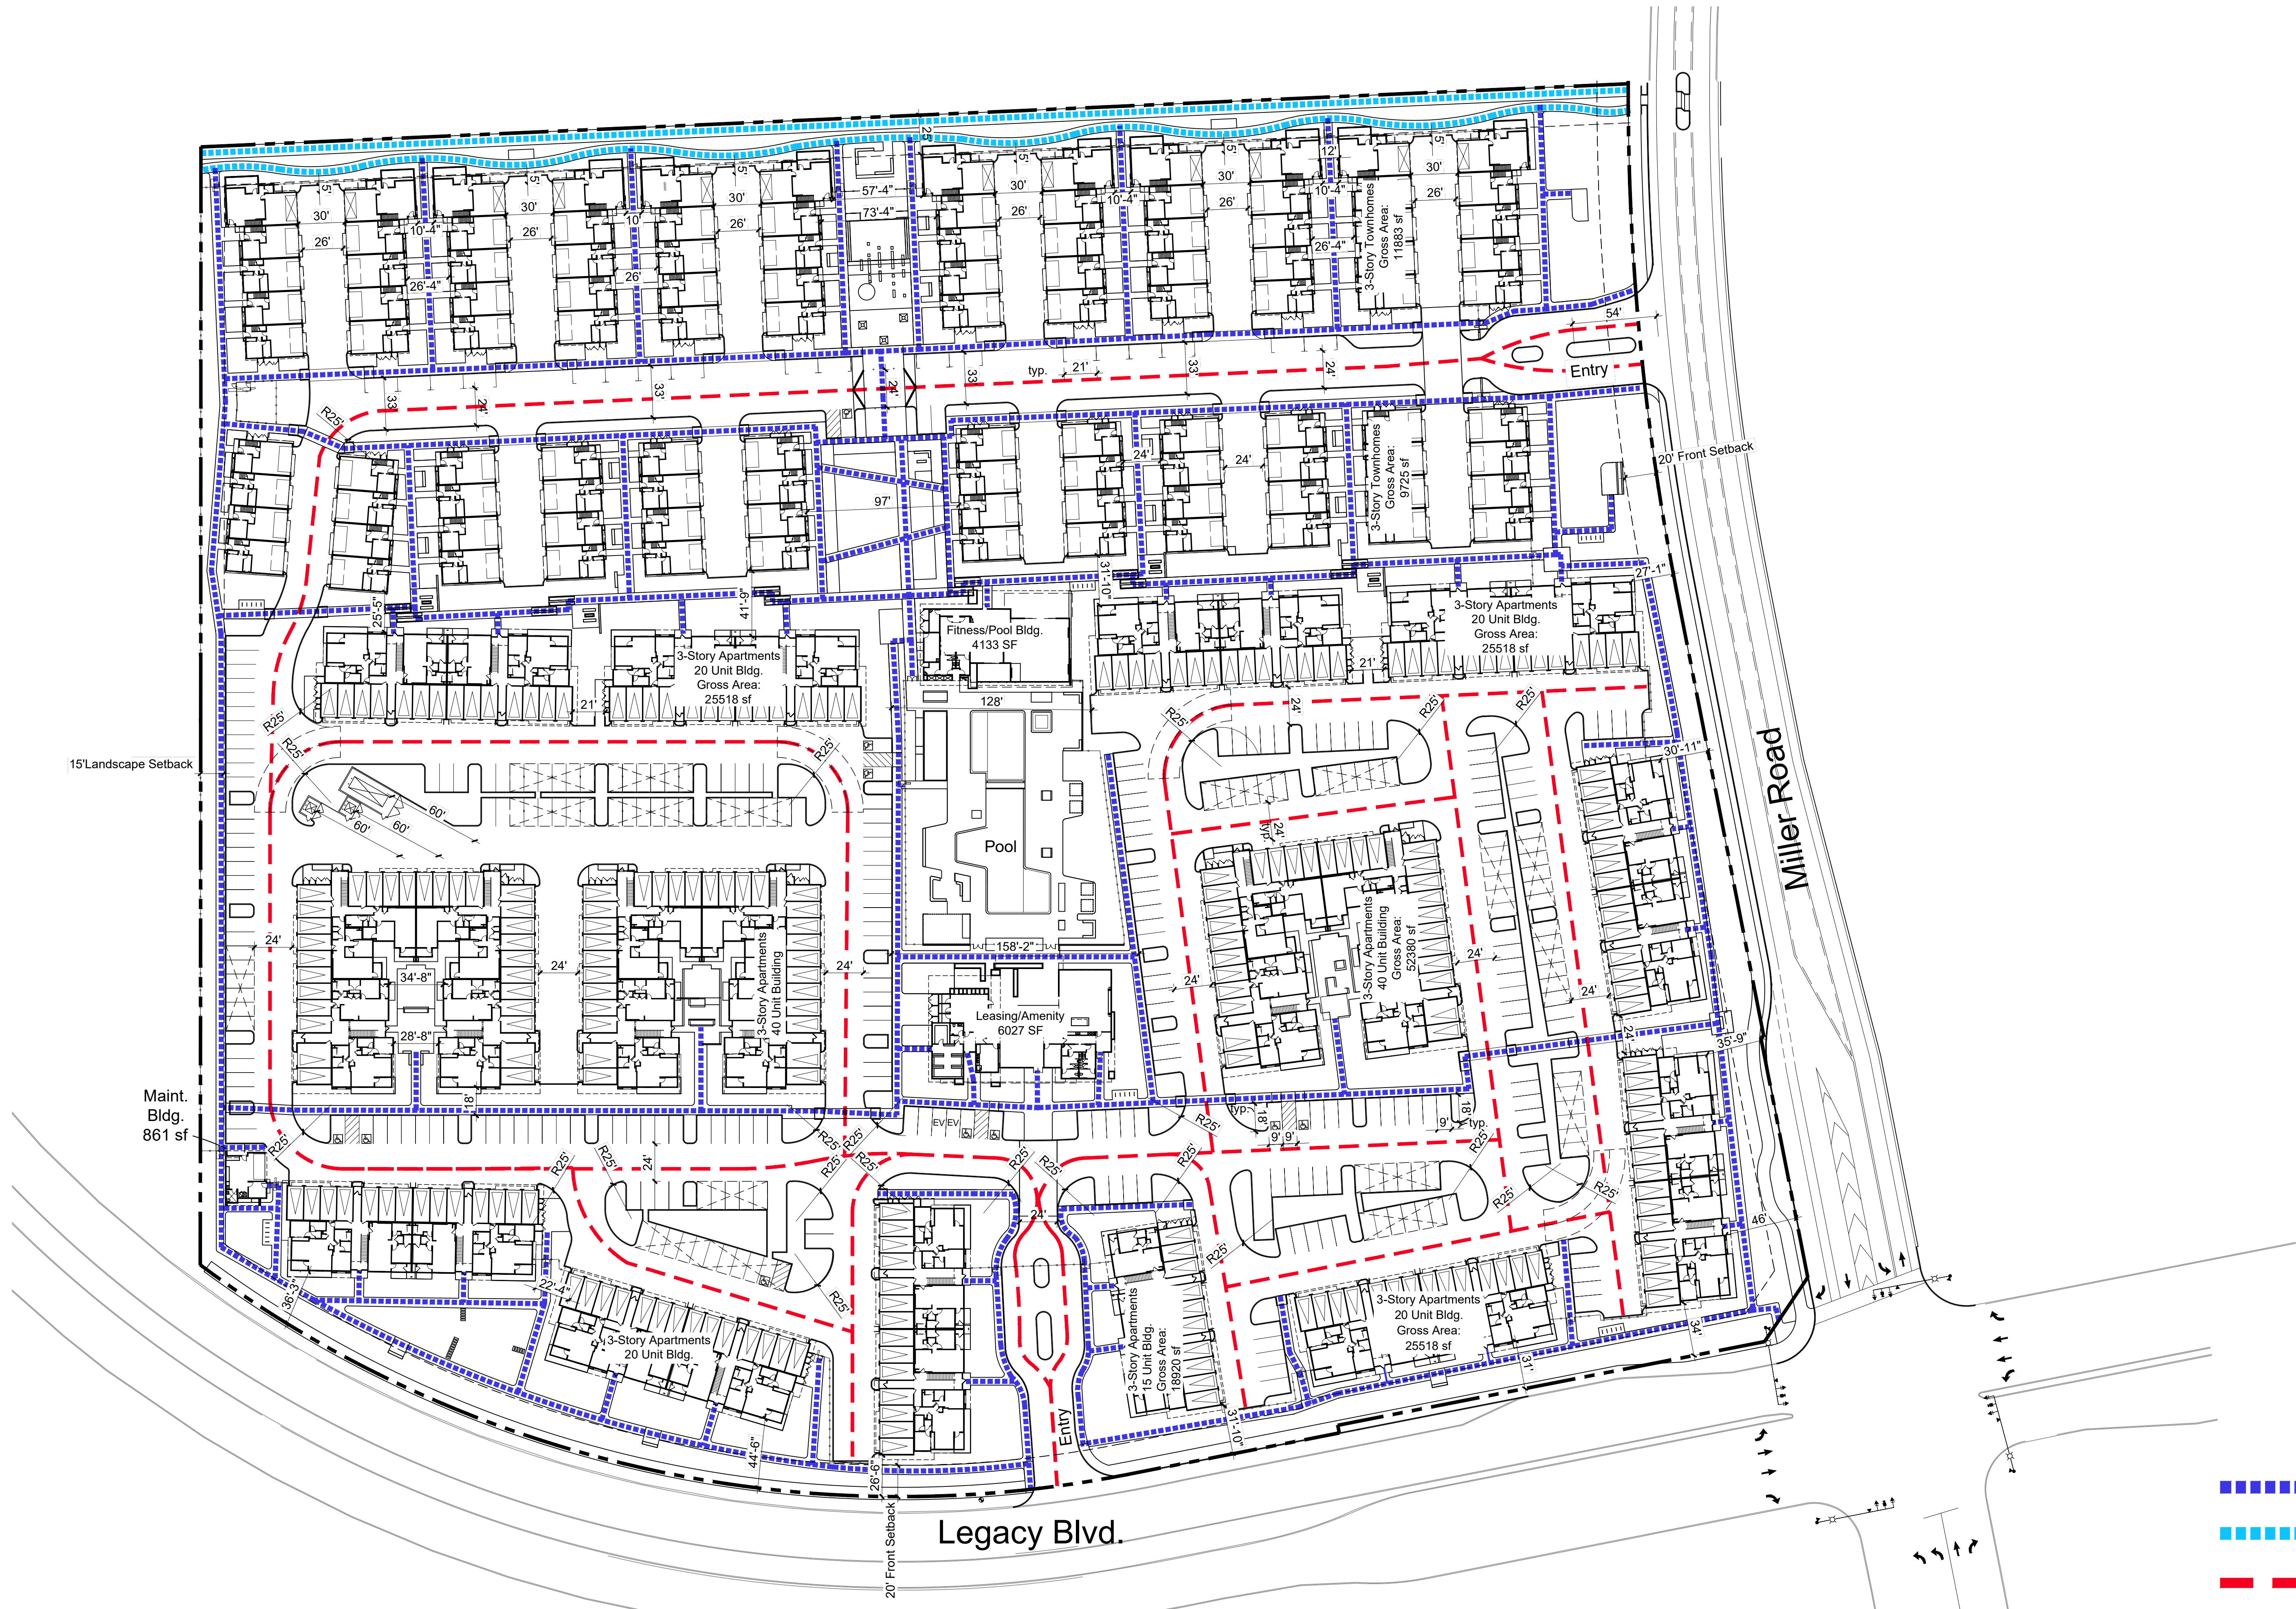

LEGEND

- Pedestrian Circulation On-Site
- Pedestrian Trail
- Vehicular Circulation



Architecture + Planning
17911 Von Karman Ave,
Suite 200
Irvine, CA 92614
949.851.2133
ktgy.com



THE DINERSTEIN COMPANY
1010 S. Coast Highway 101, Ste 106
Encinitas, CA | 92024

LEGACY NORTH
SCOTTSDALE, AZ #2023-0044

CONCEPTUAL DESIGN
November 30, 2023

Scale: 1" = 50'-0"
0 25 50 100

CIRCULATION PLAN

A0.1