


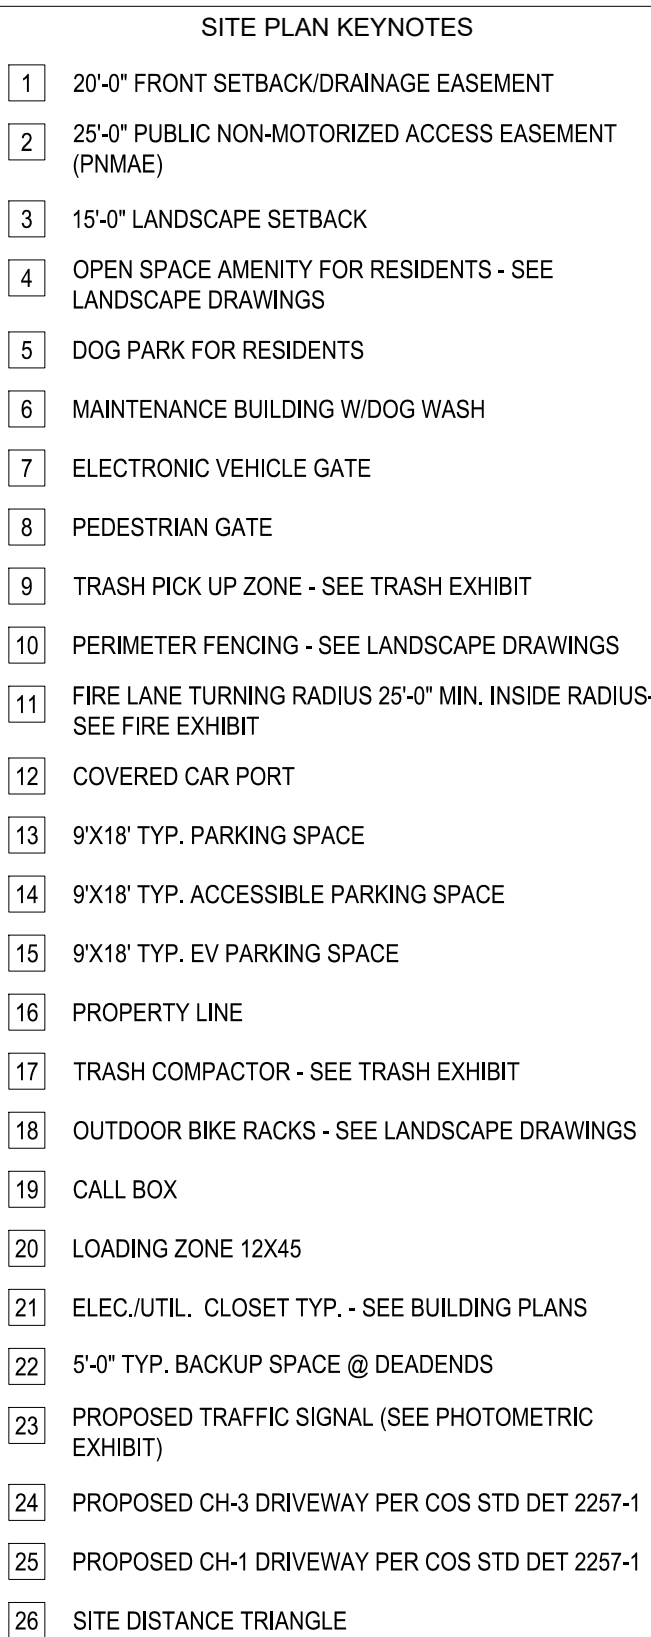

Vicinity Map

City of Scottsdale APN: 212-36-009C

Zoning: R-5

The map shows the site location relative to the following roads:

- N Scottsdale Road
- Legacy Blvd.
- Miller Road
- E Henkel Way
- Loop 101 Frontage Rd
- Arizona State Route 101