



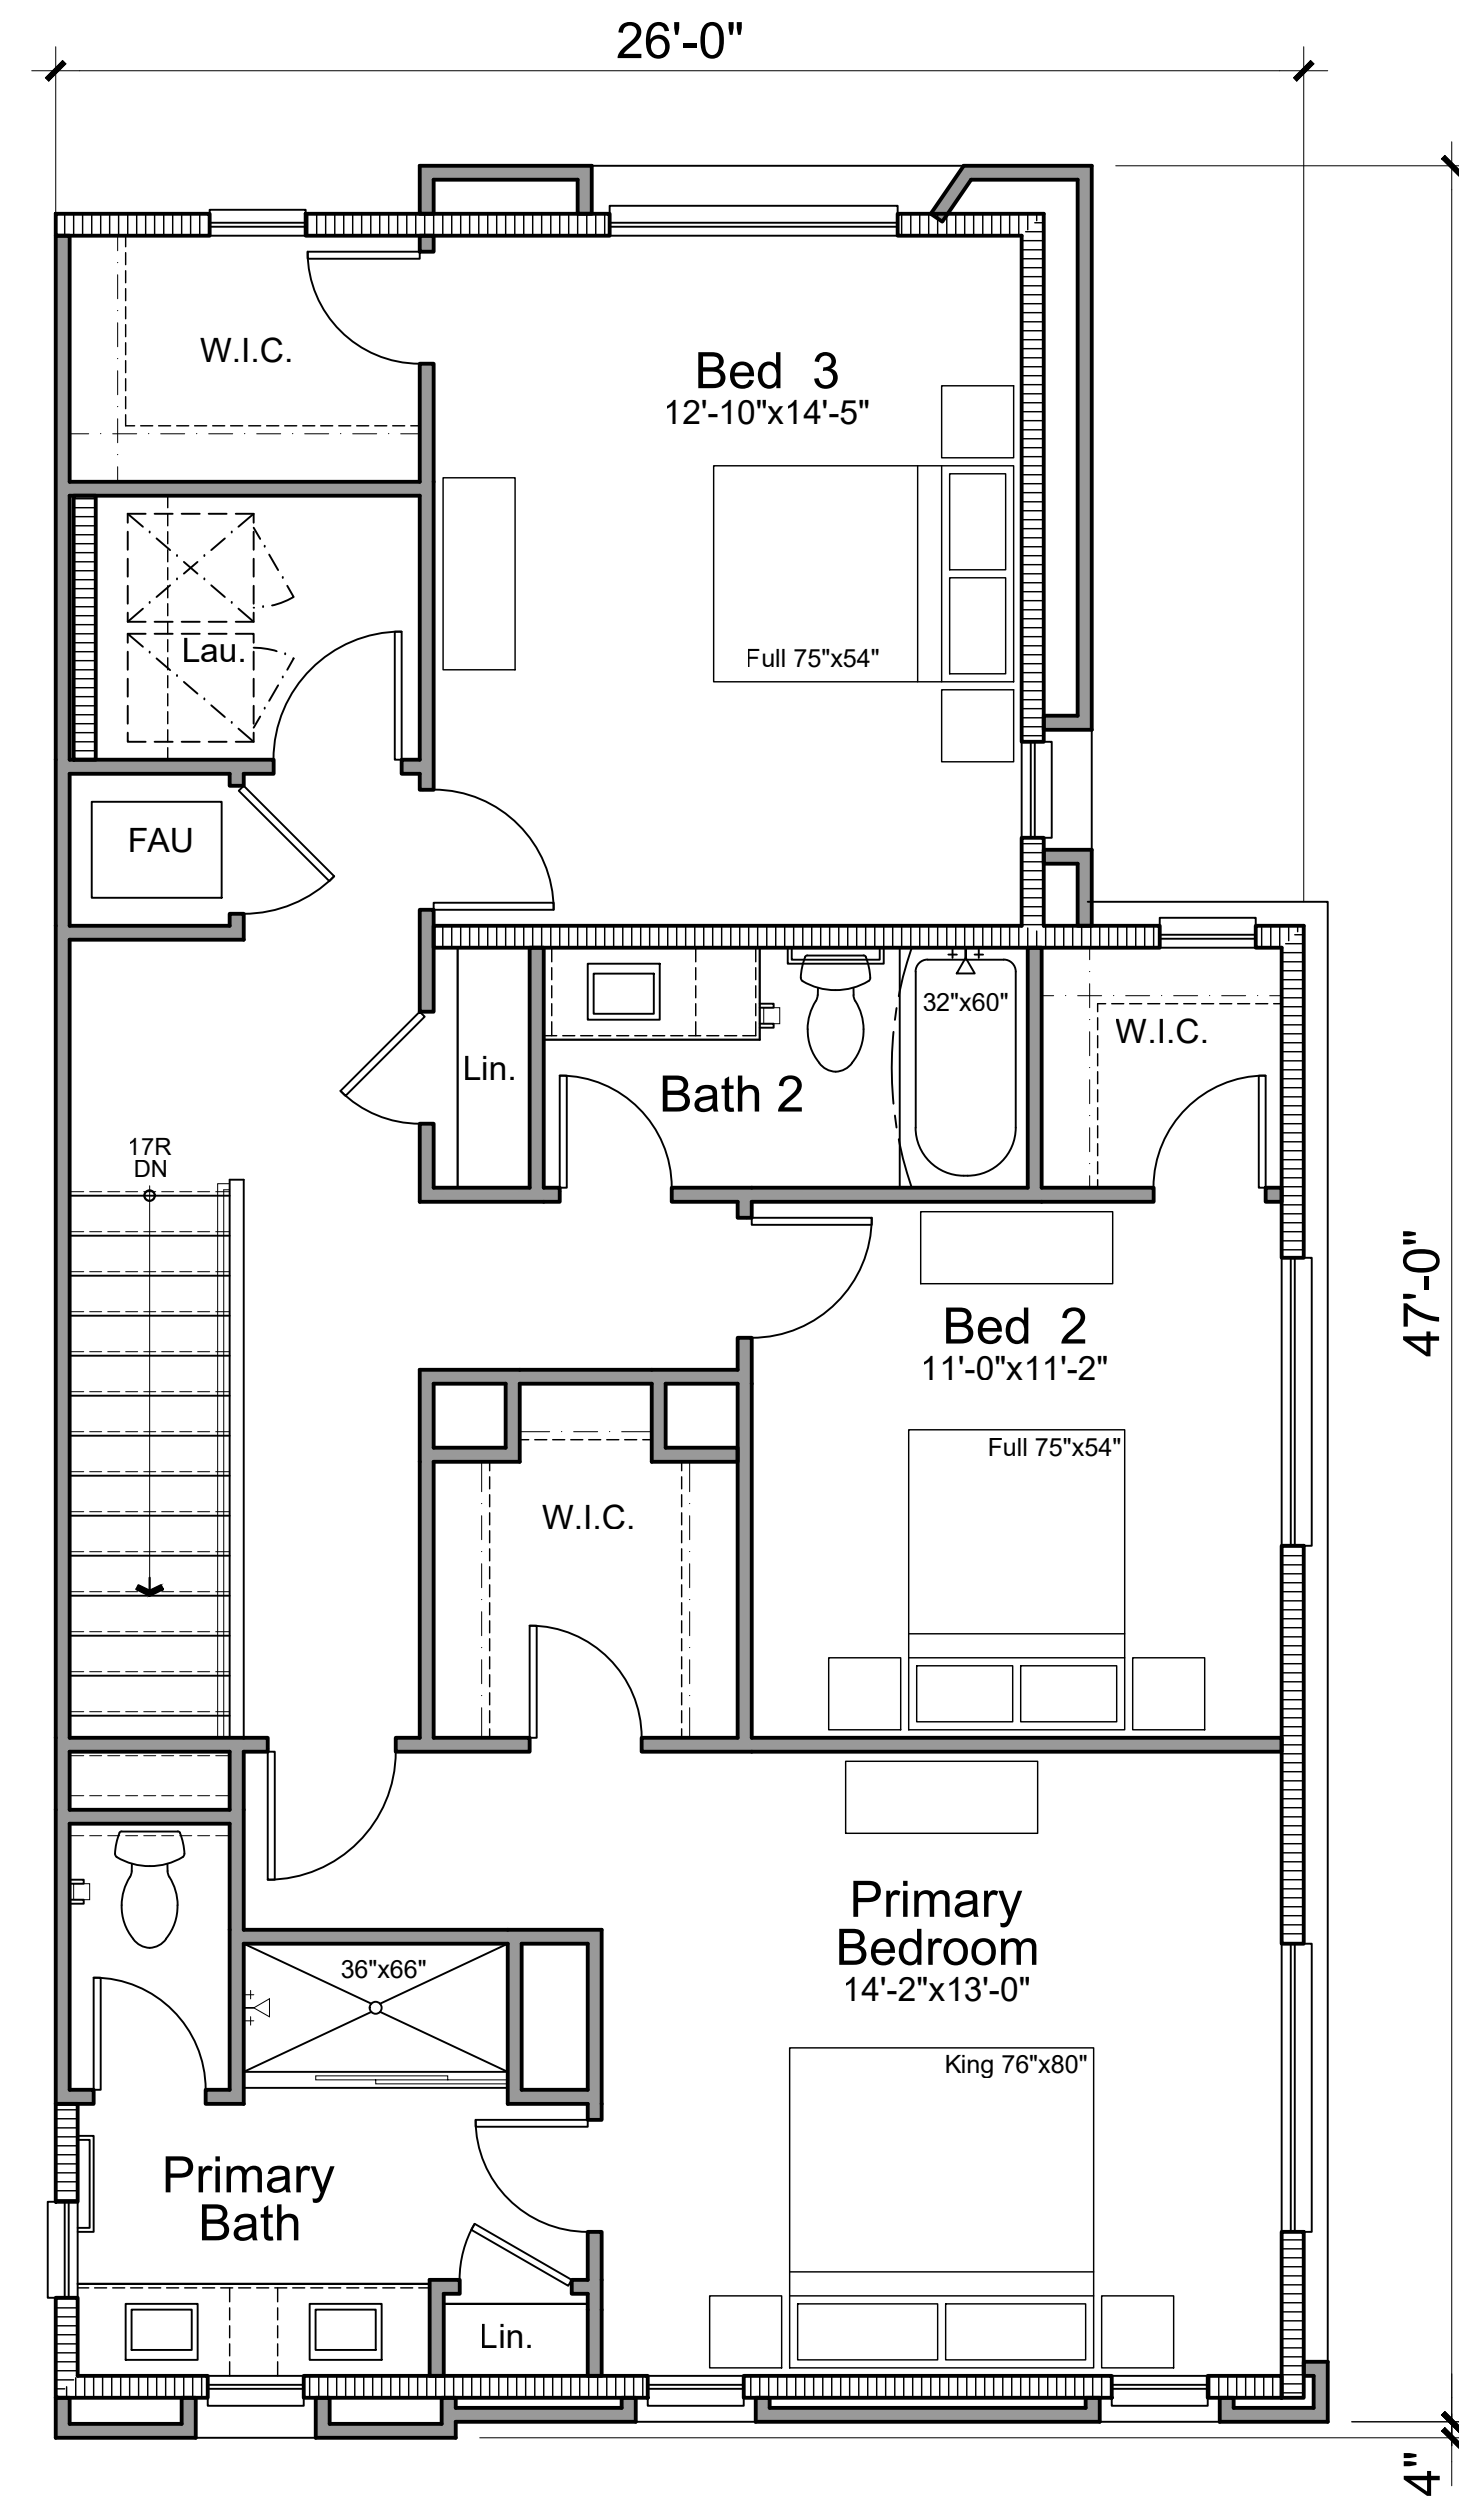


Second Floor  
1085 SQ. FT. Net

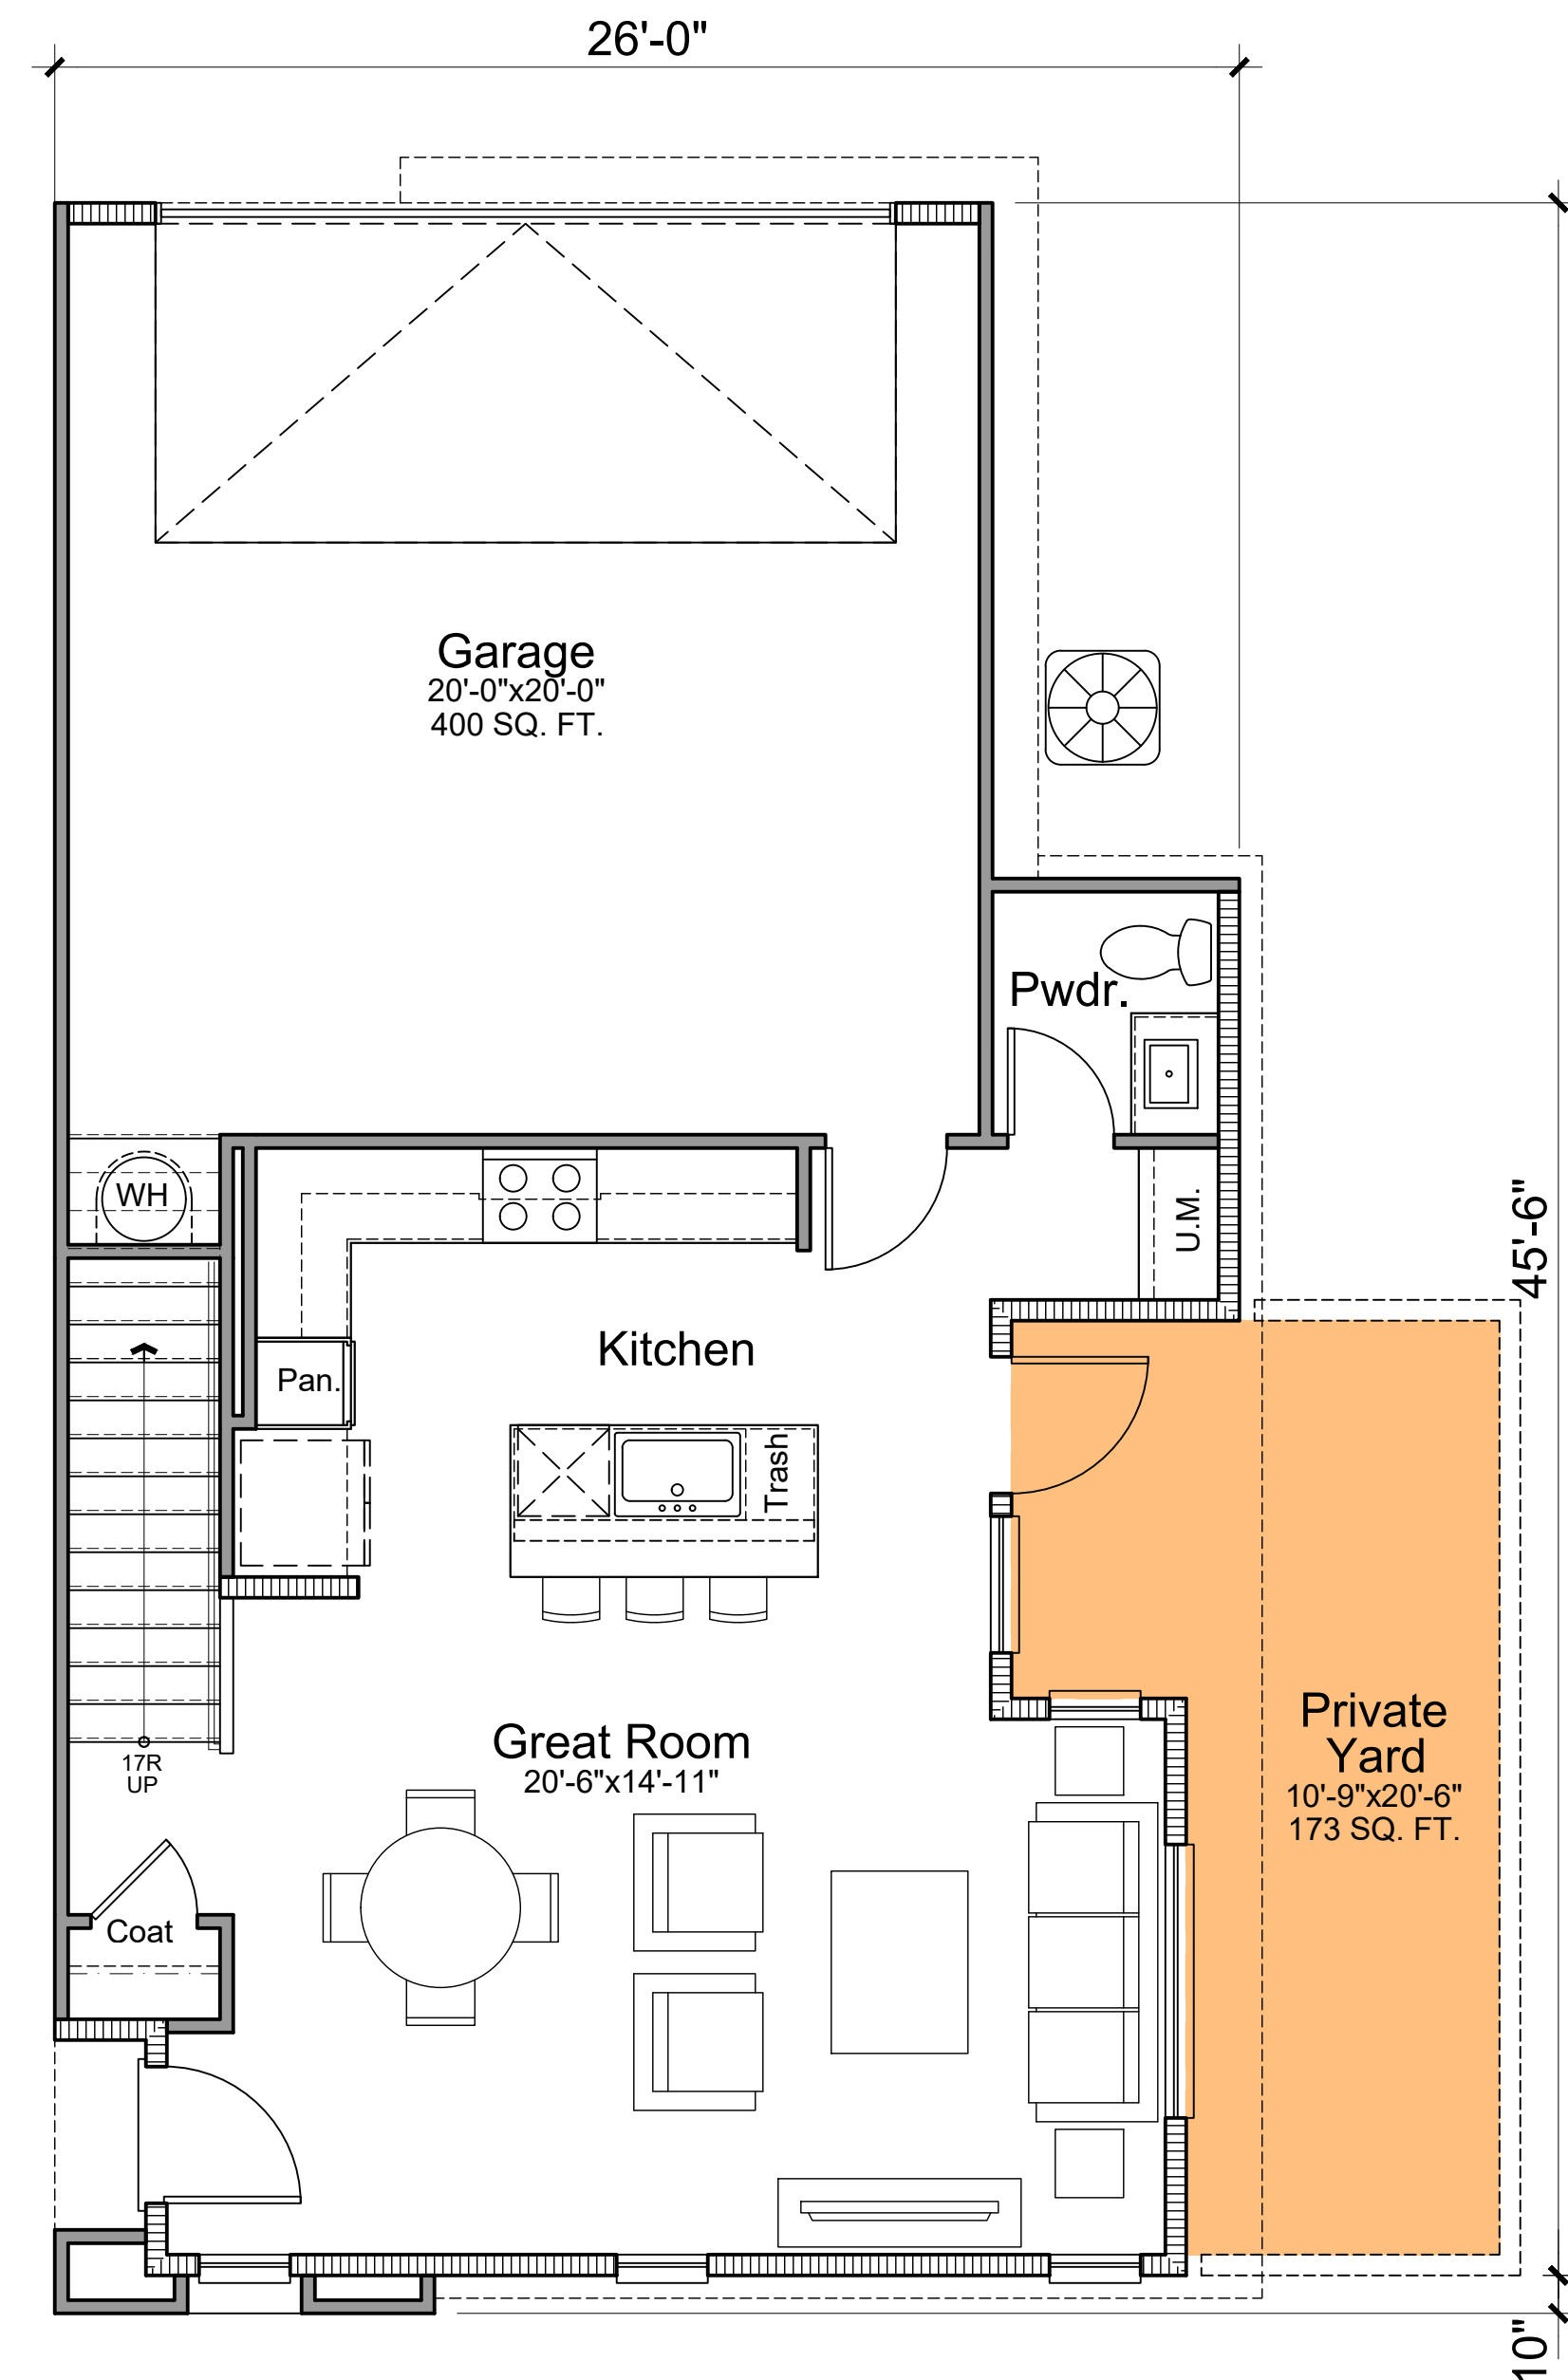


First Floor  
623 SQ. FT. Net  
173 SQ. FT. Patio

Plan 1 - 12 DU  
3 Bed / 2.5 Bath  
1708 SQ. FT. Total Net Living


Private Open Space Req'd: 171 SQ. FT. (10% of Unit SF)  
Private Open Space Provided: 173 SQ. FT.

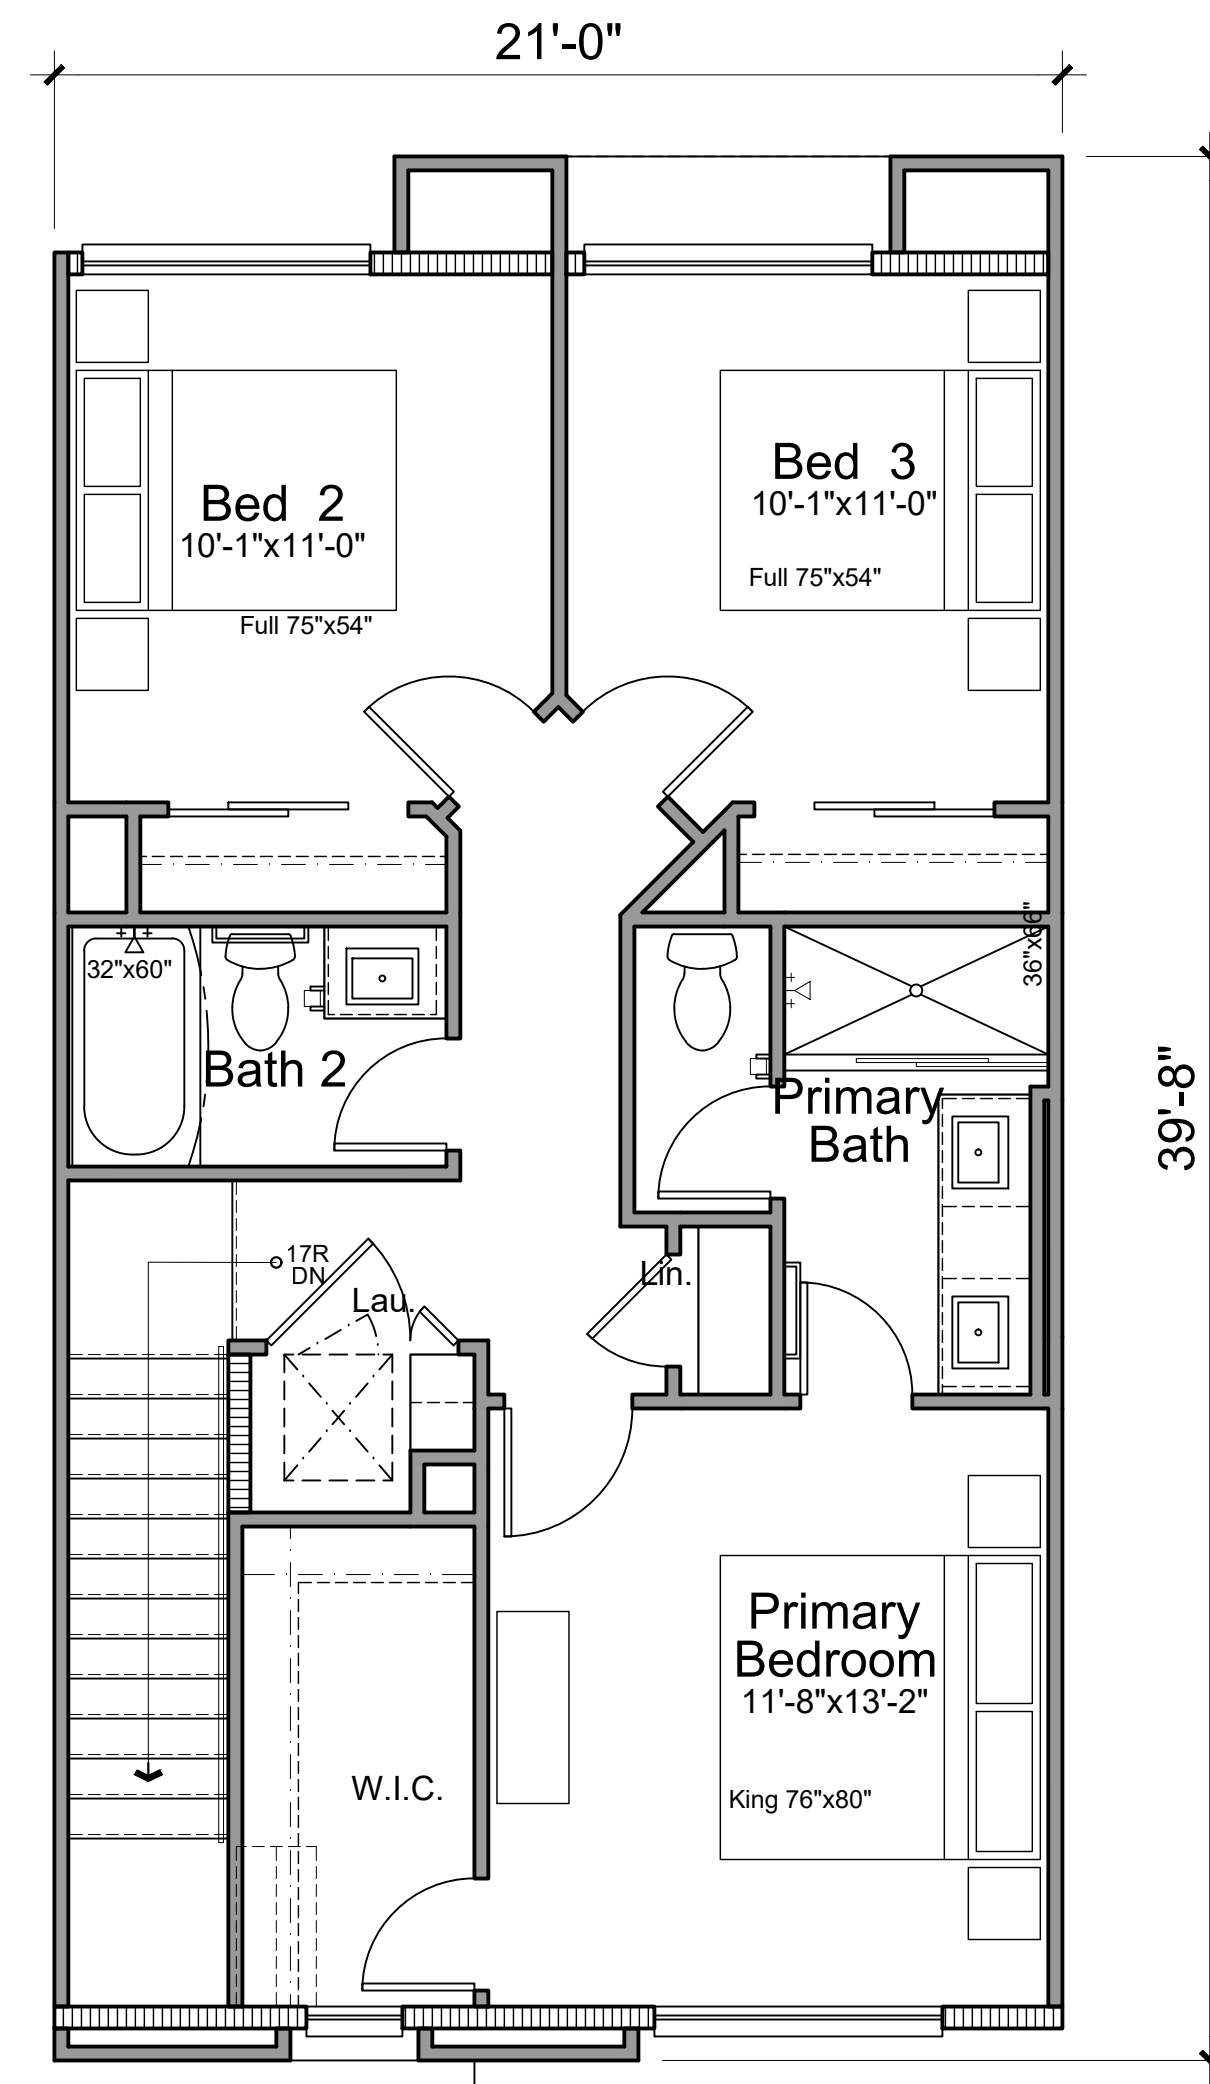

Third Floor  
726 SQ. FT. Net

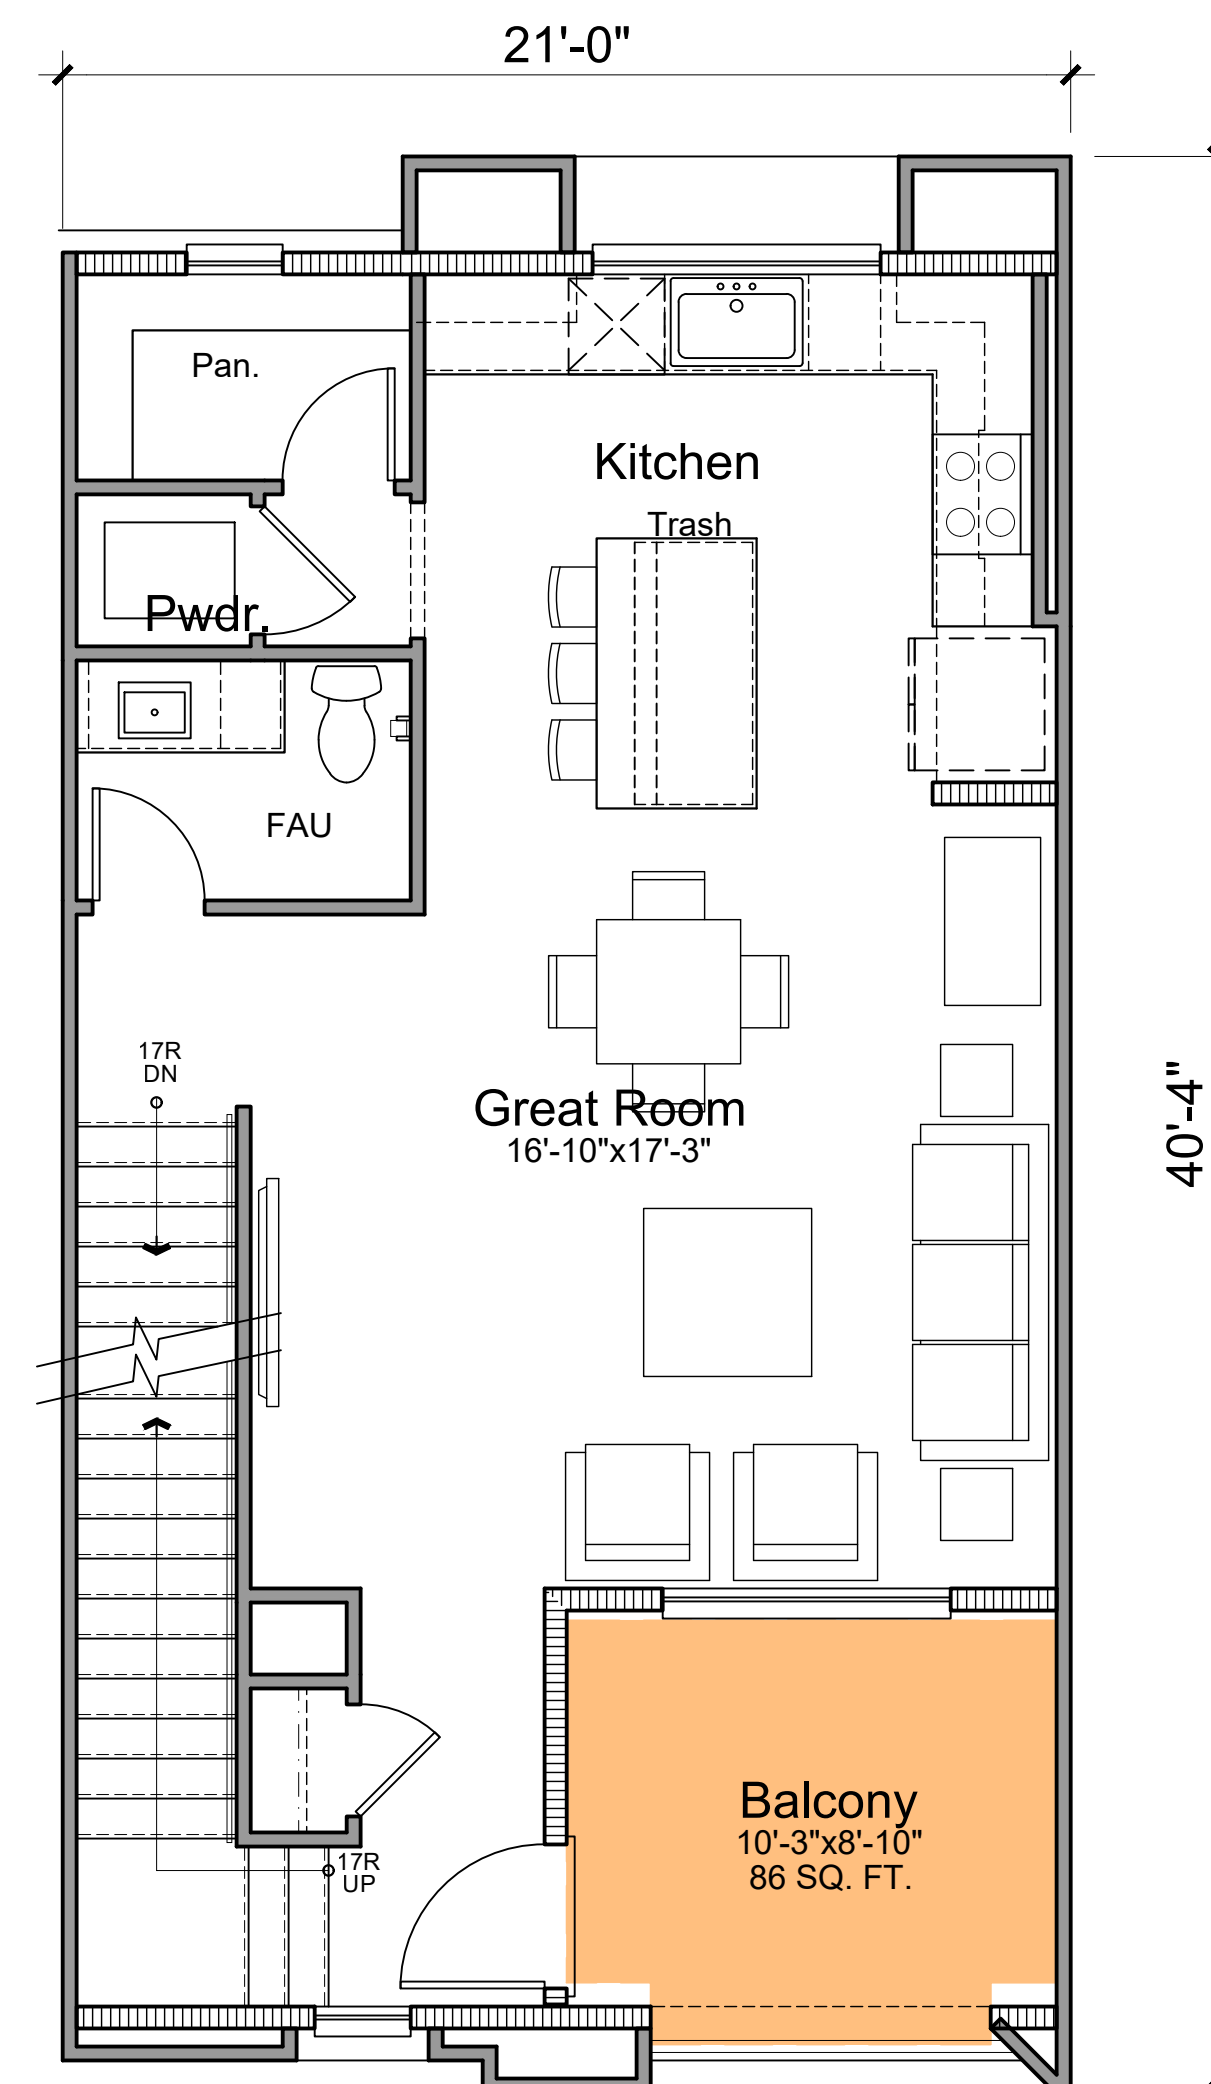





Second Floor  
703 SQ. FT. Net  
86 SQ. FT. Balcony

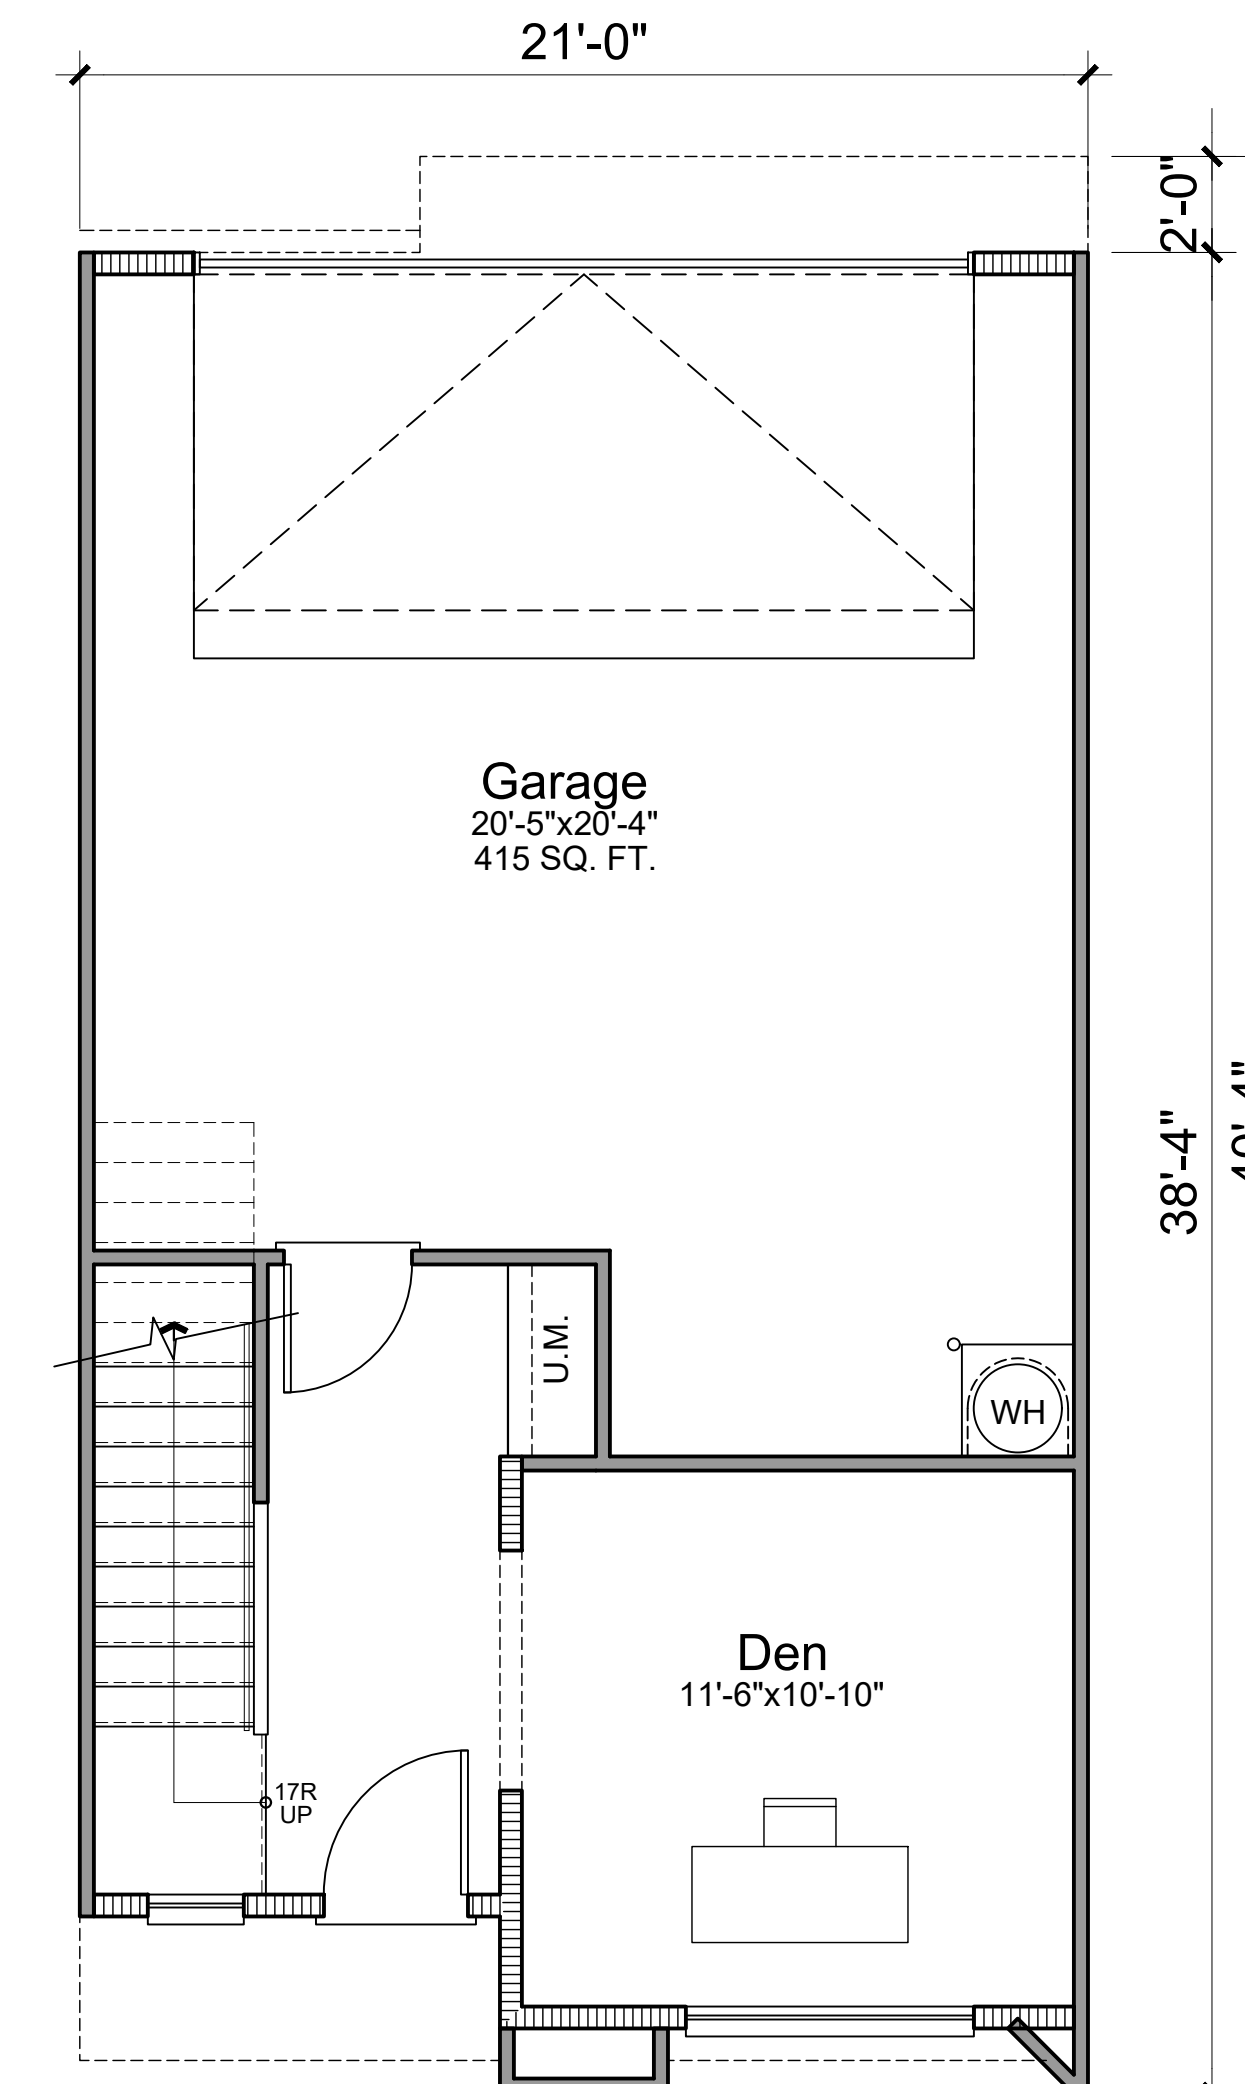

First Floor  
286 SQ. FT. Net


Plan 2 - 48 DU  
3 Bed+Den / 2.5 Bath  
1716 SQ. FT. Total Net Living

Private Open Space Req'd: 86 SQ. FT (5 % of Unit SF)  
Total Private Open Space Provided: 86 SQ. FT.

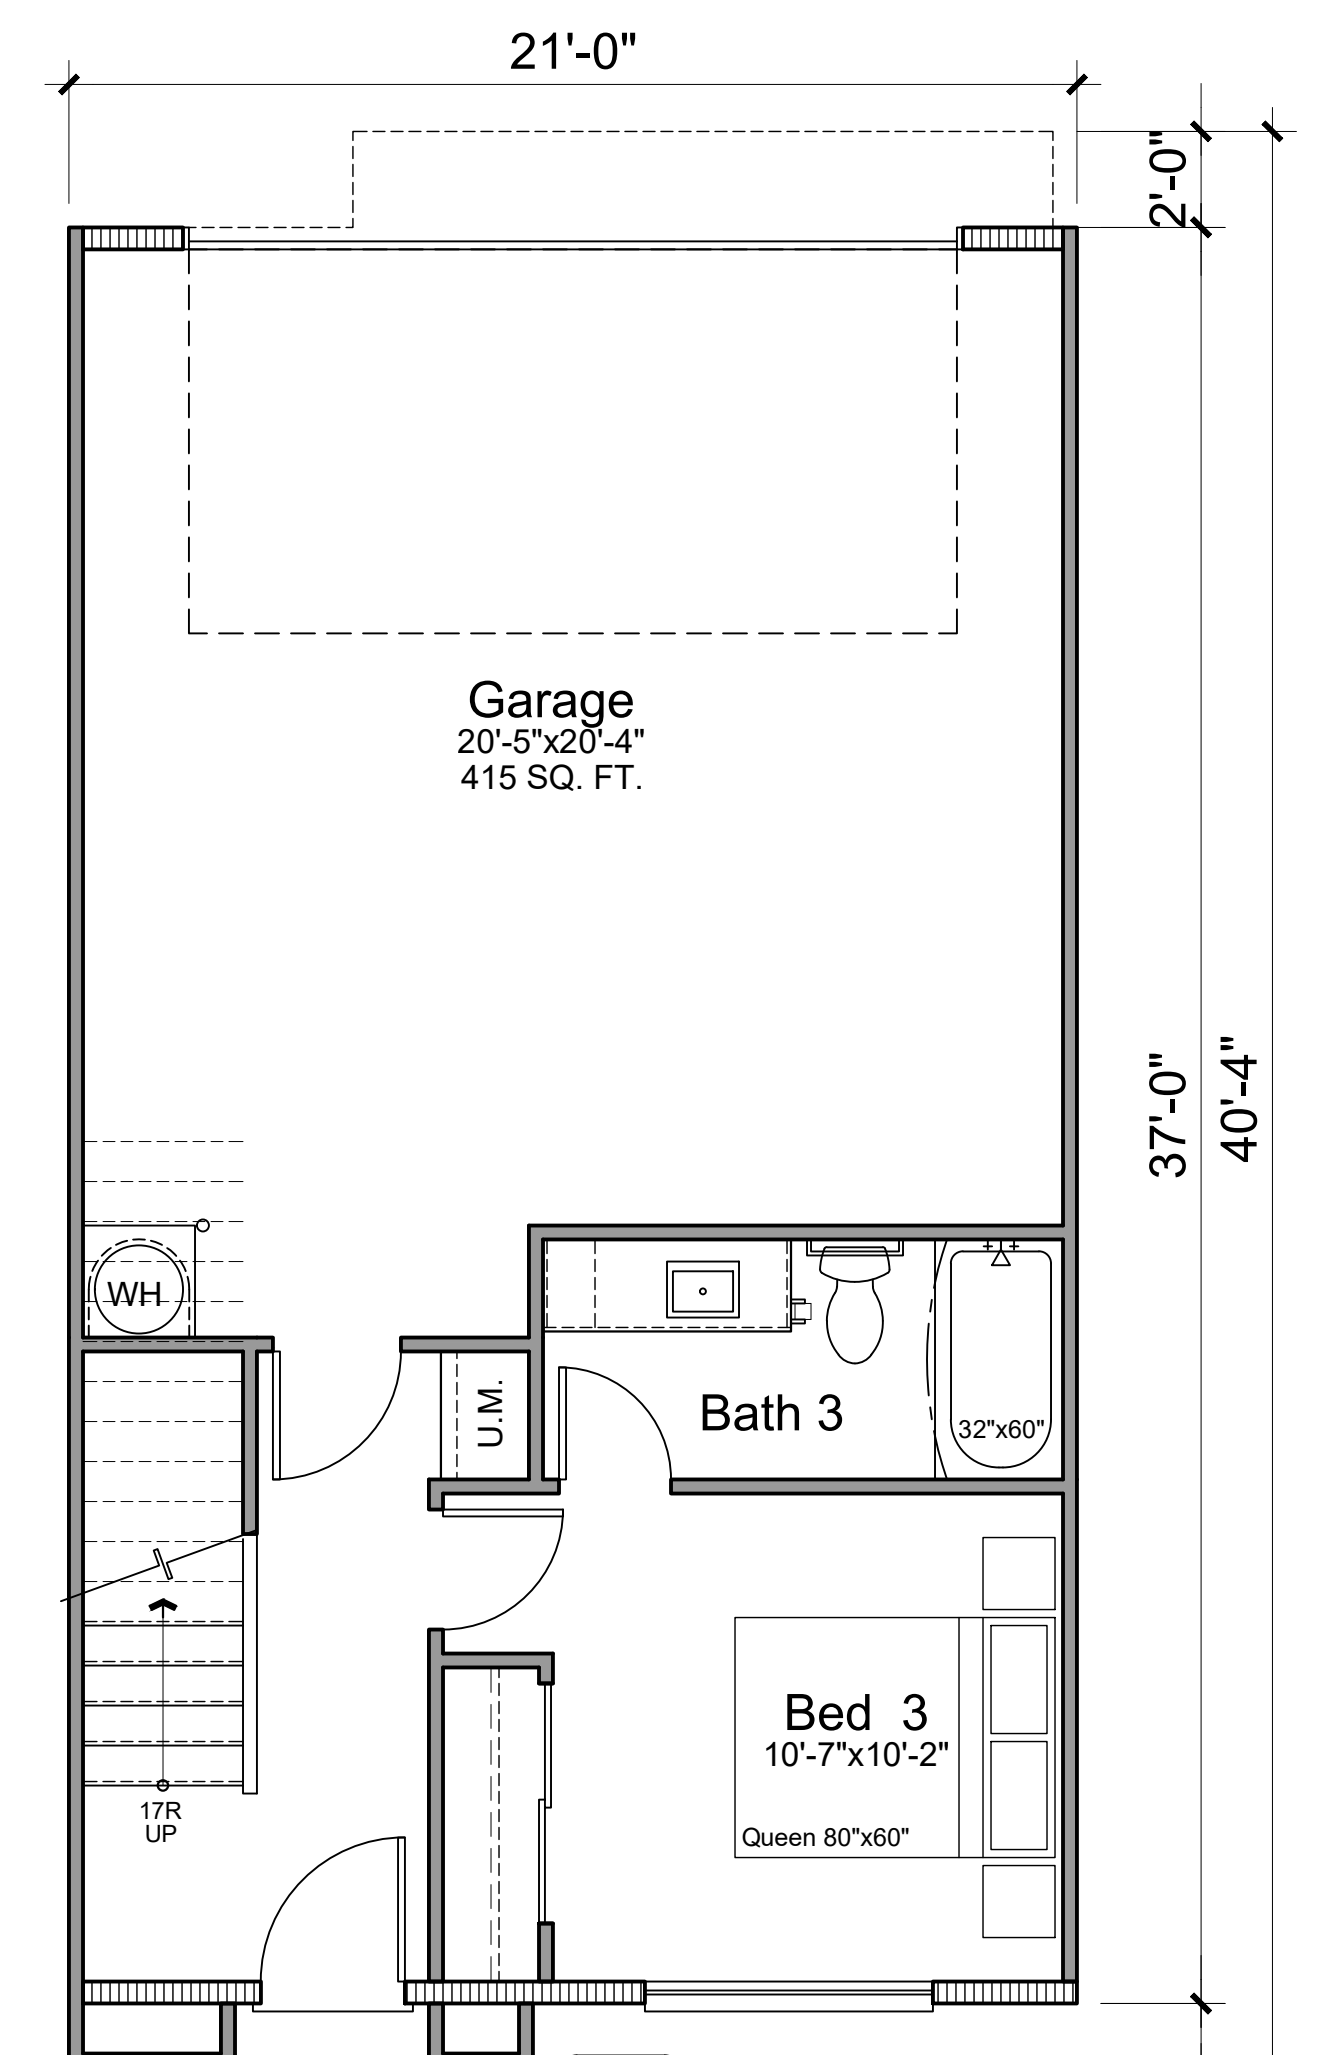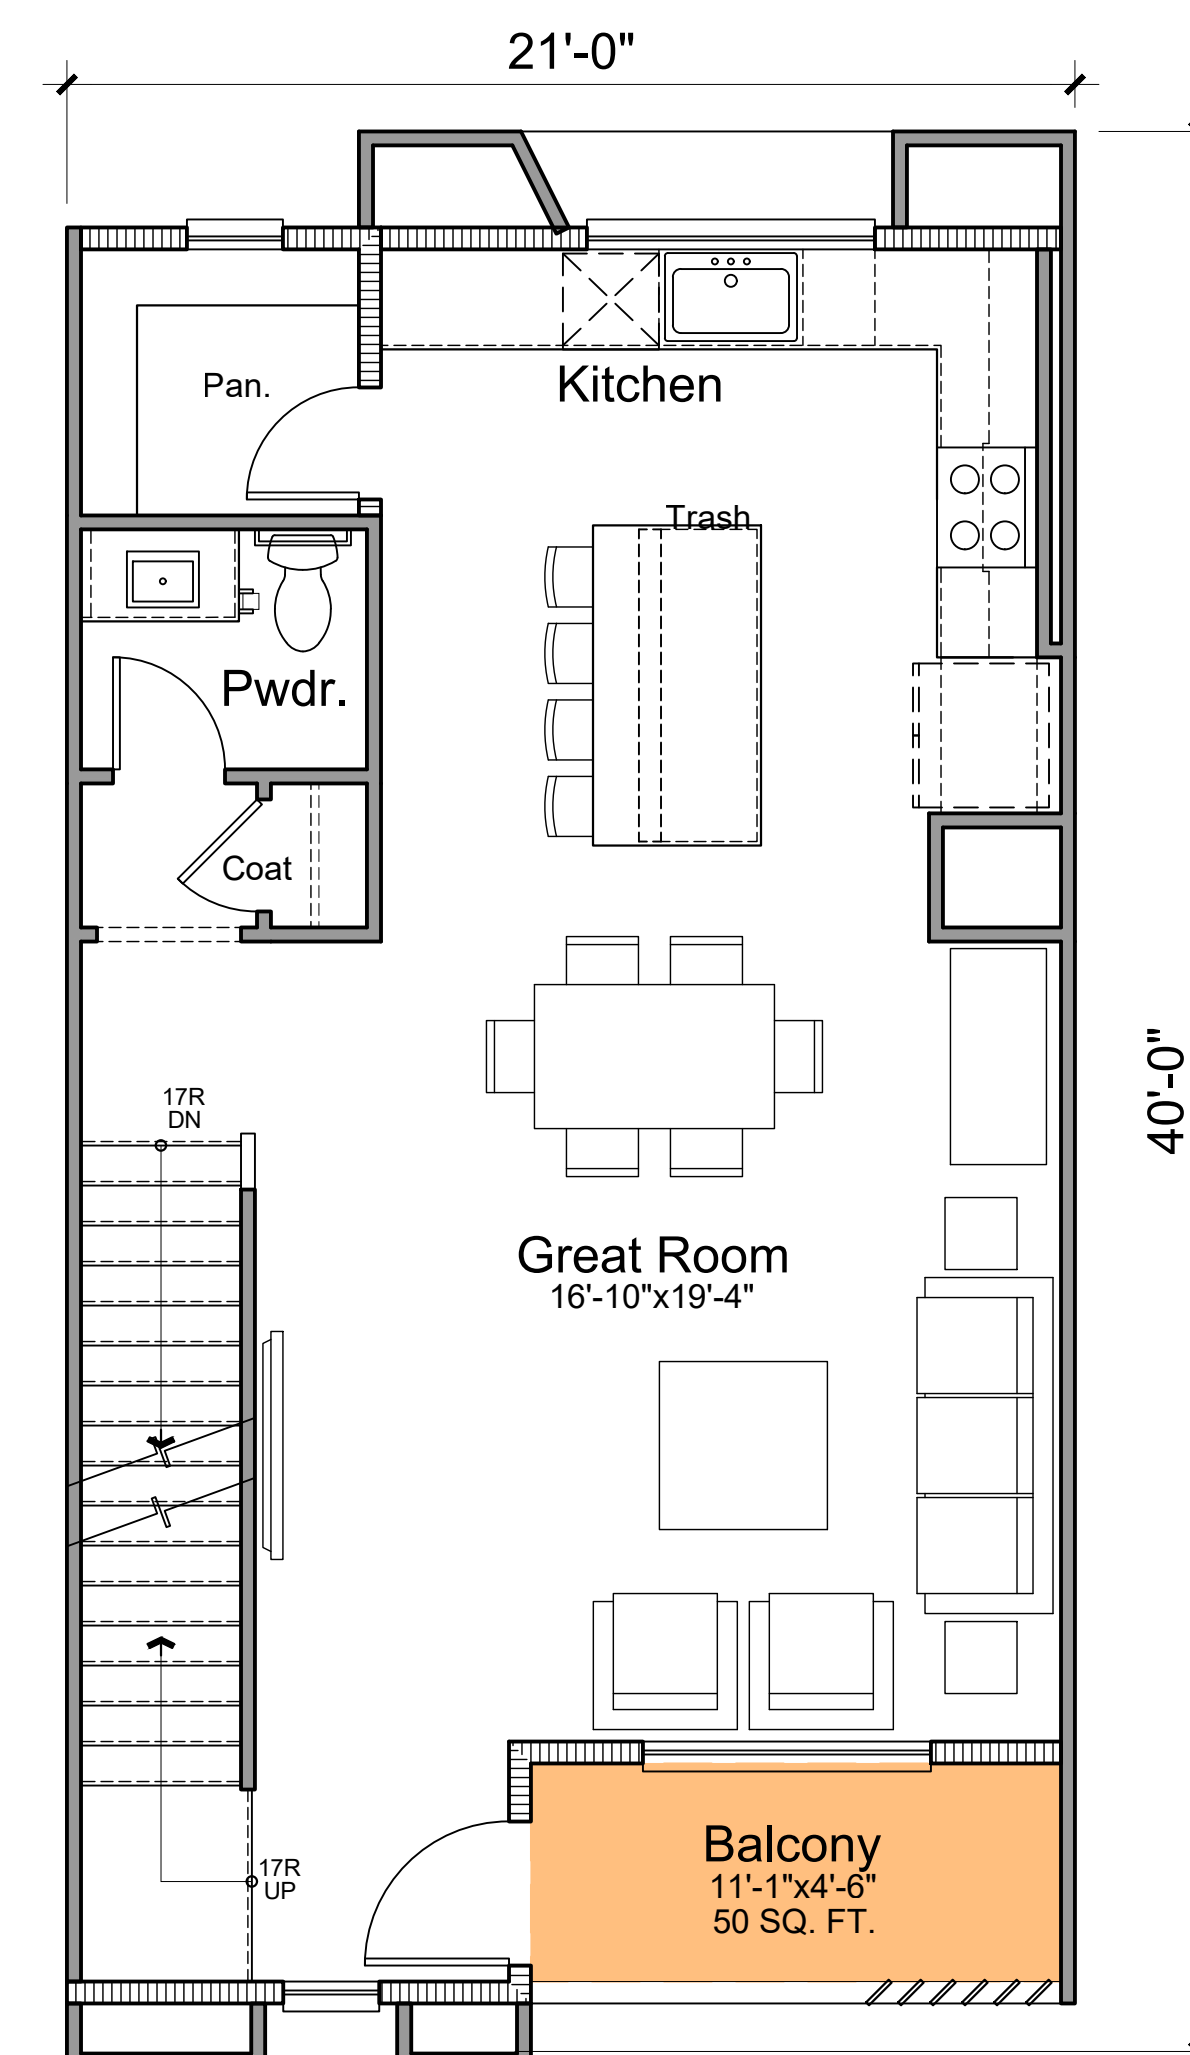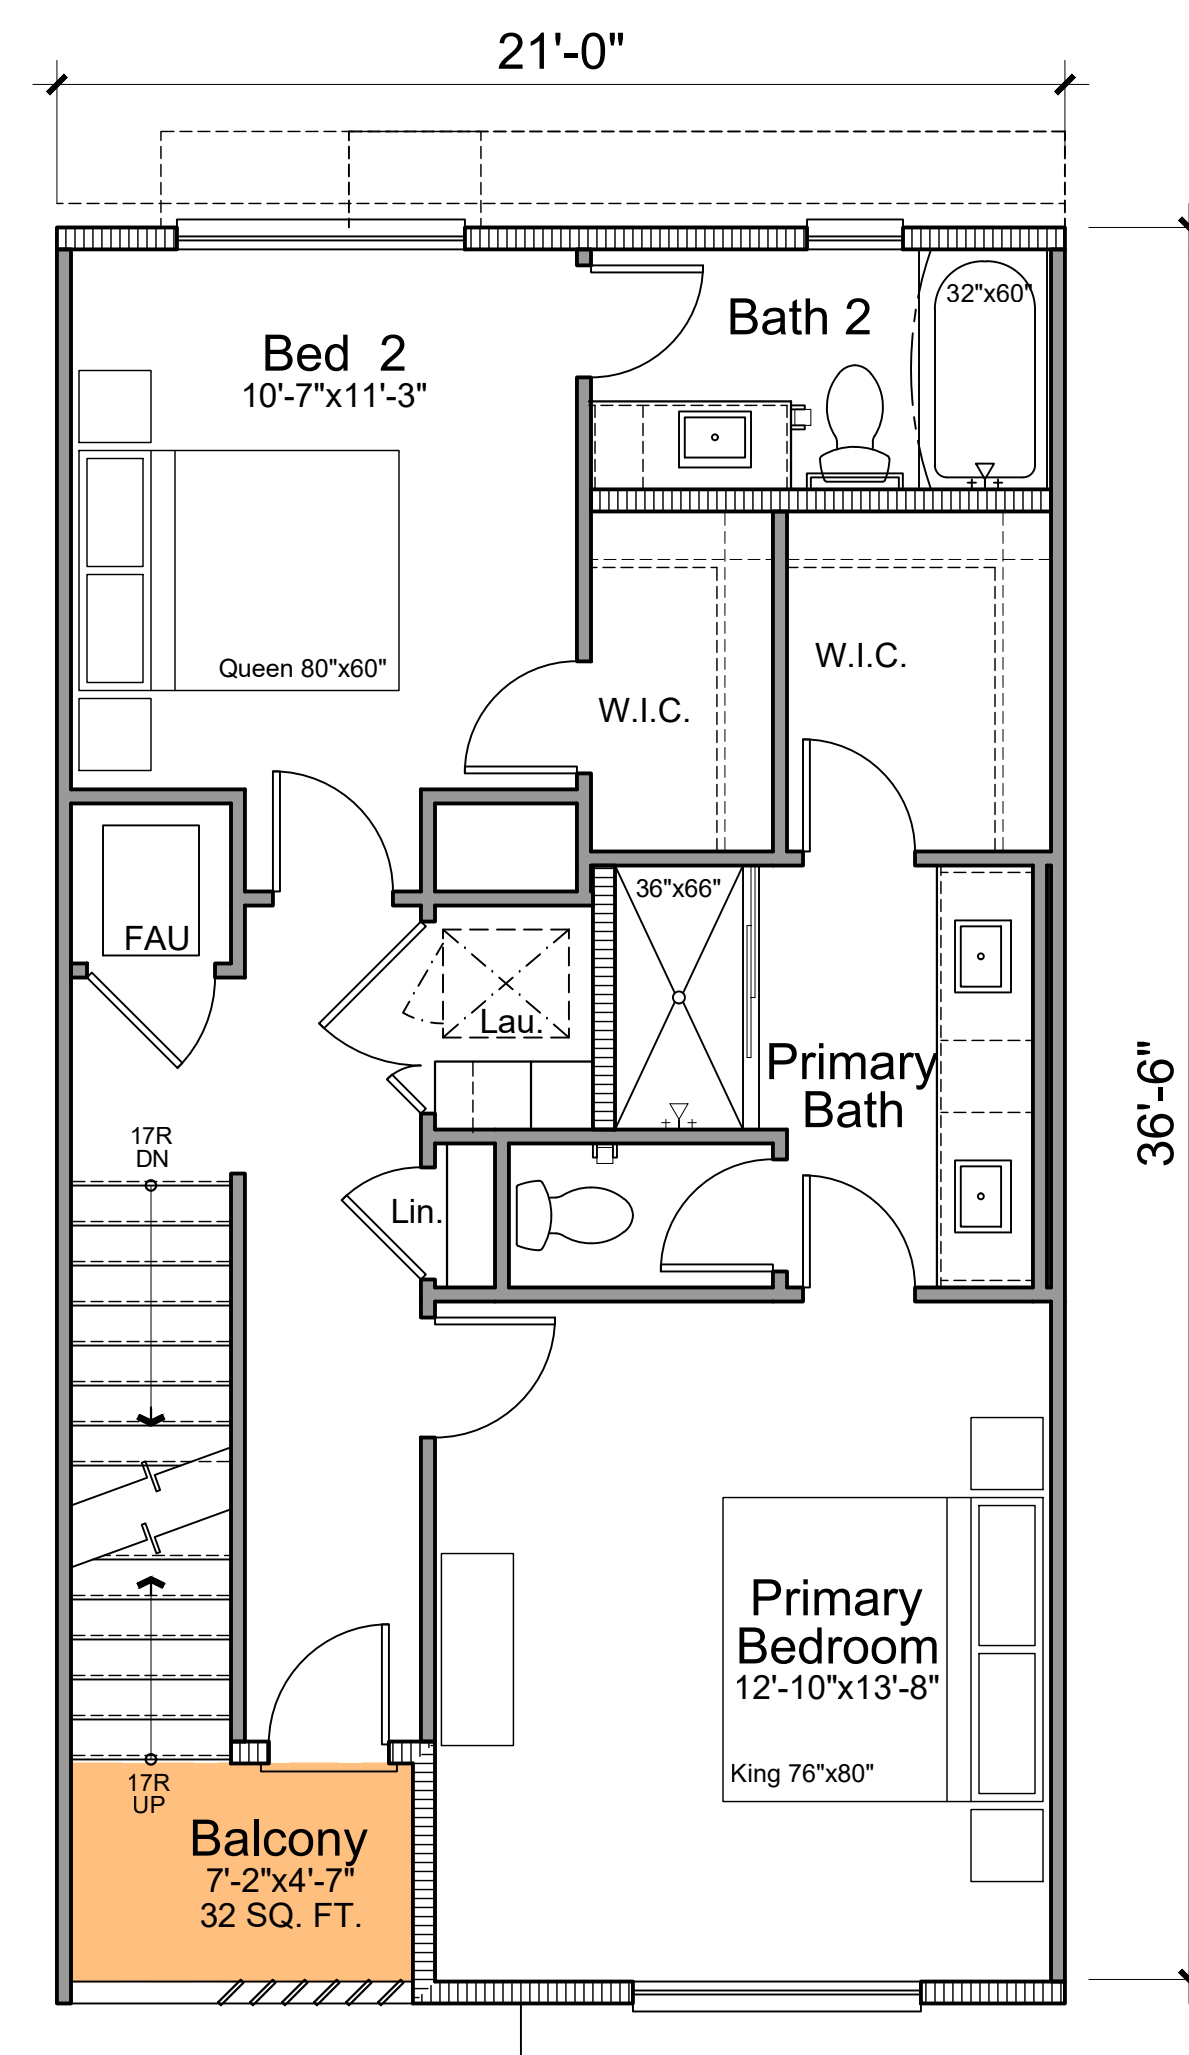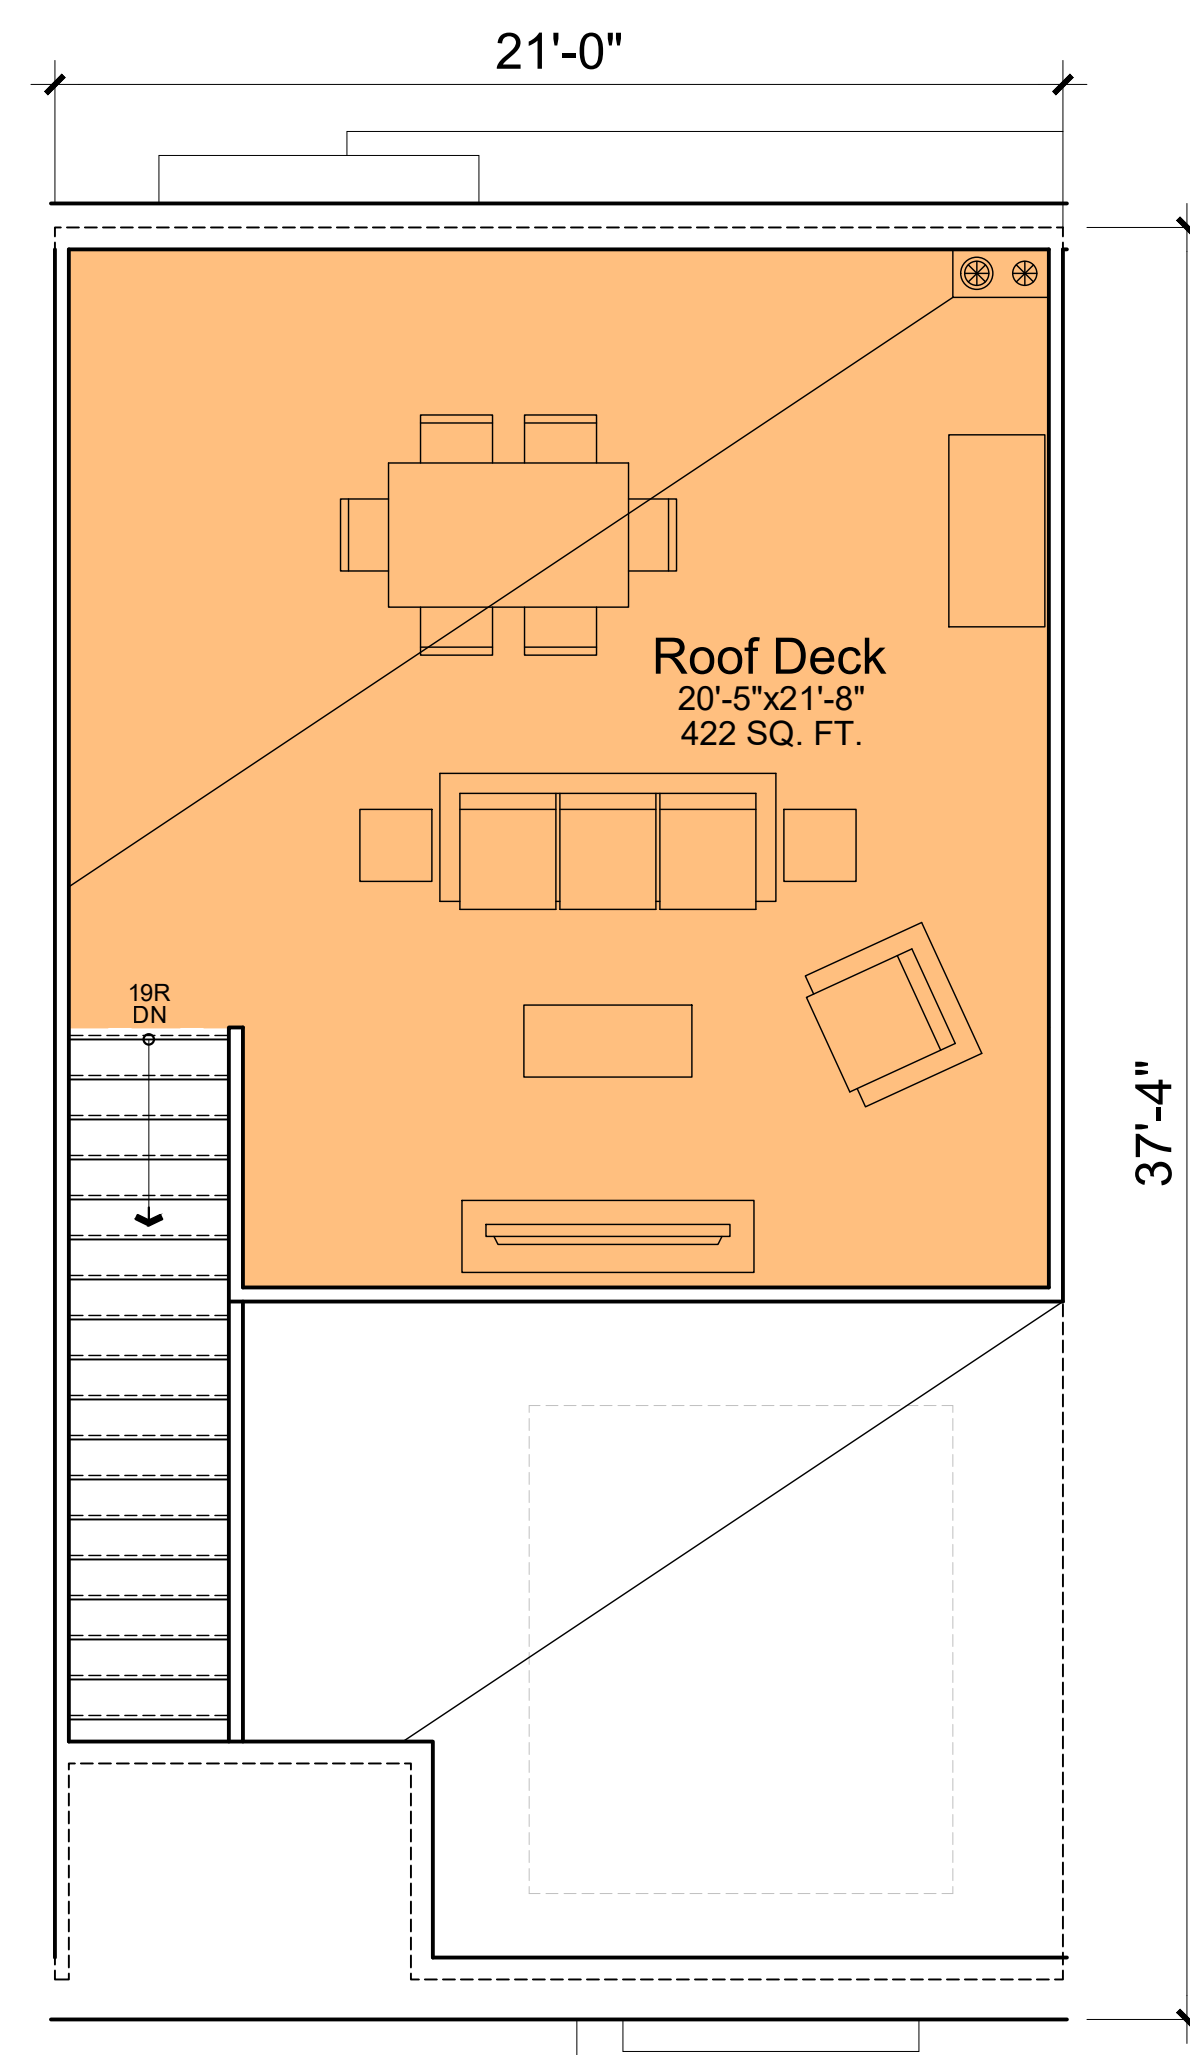


Plan 3 - 48 DU  
3 Bed / 2.5 Bath  
1774 SQ. FT. Total Net Living


Private Open Space Req'd: 89 SQ. FT. (5% of Unit SF)  
Private Open Space Provided: 504 SQ. FT.

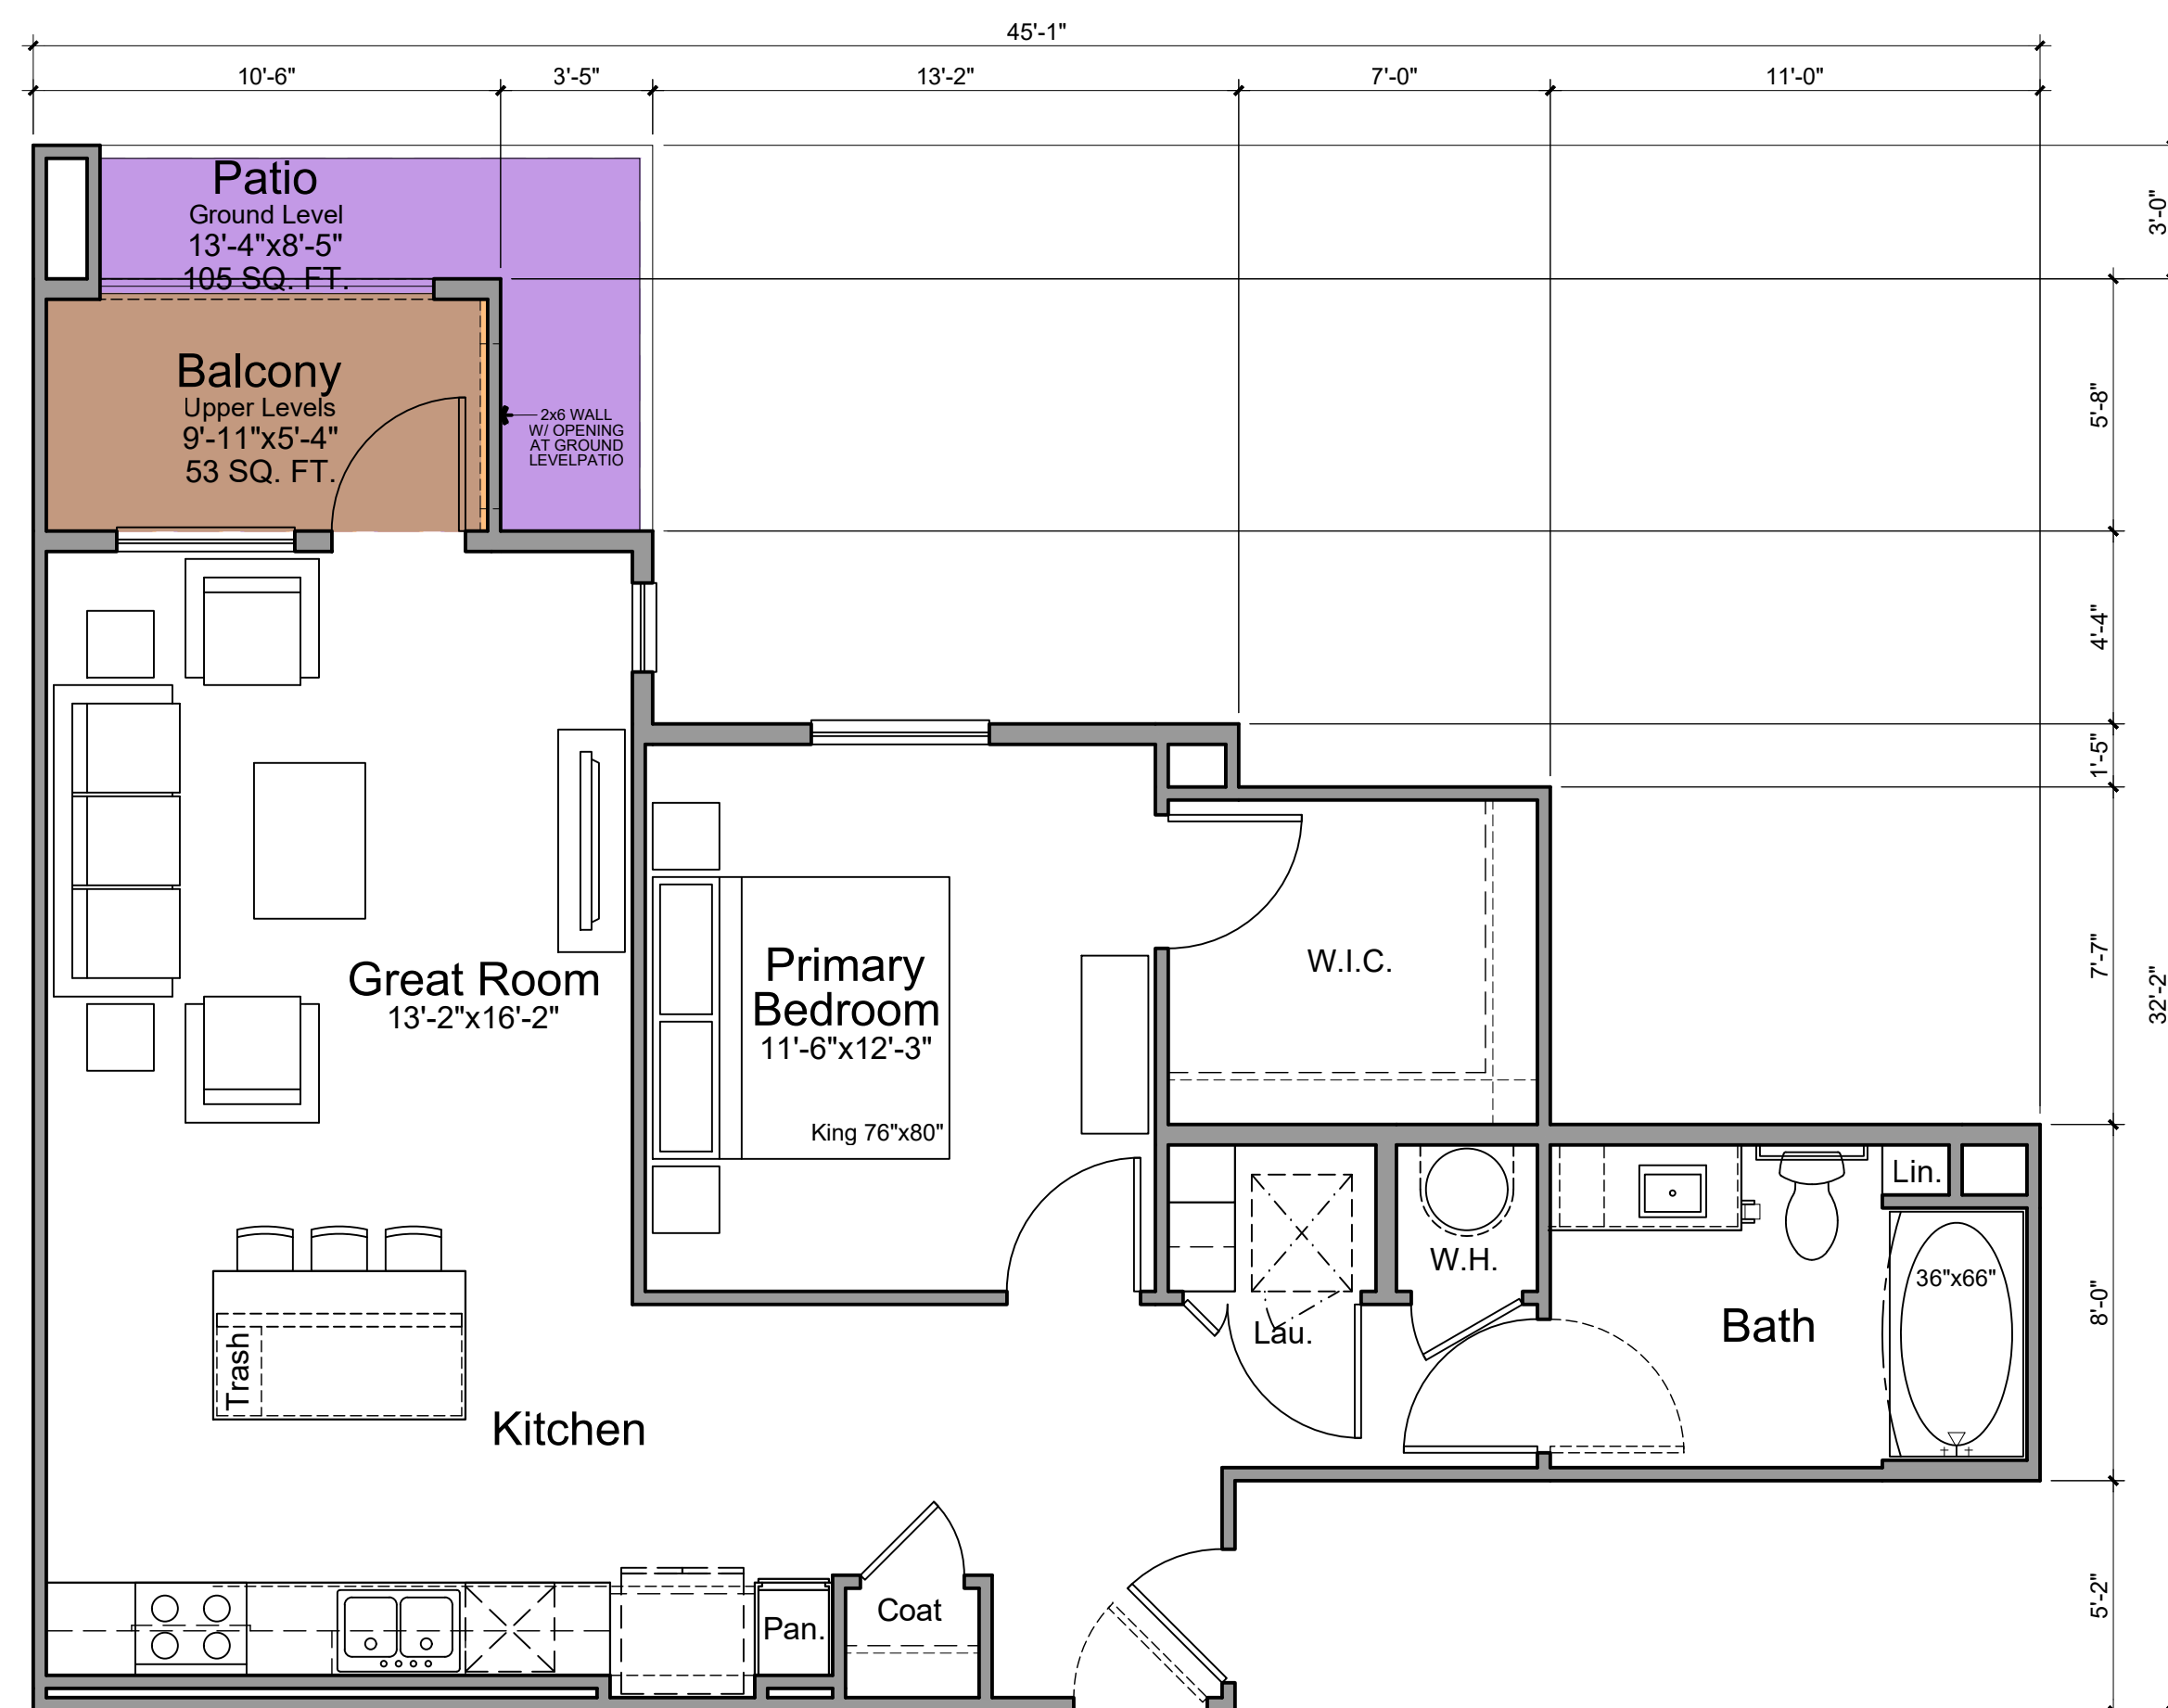


Unit P1C - Type B Accessible, 18 DU  
1 Bed / 1 Bath  
868 SQ. FT. Total Net Living  
Upper Level Private Open Space Req'd: 44 SQ. FT. (5% of Unit SF)  
Upper Level Private Open Space Provided: 53 SQ. FT.  
Ground Level Private Open Space Req'd: 87 SQ. FT. (10% of Unit SF)  
Ground Level Private Open Space Provided: 105 SQ. FT.

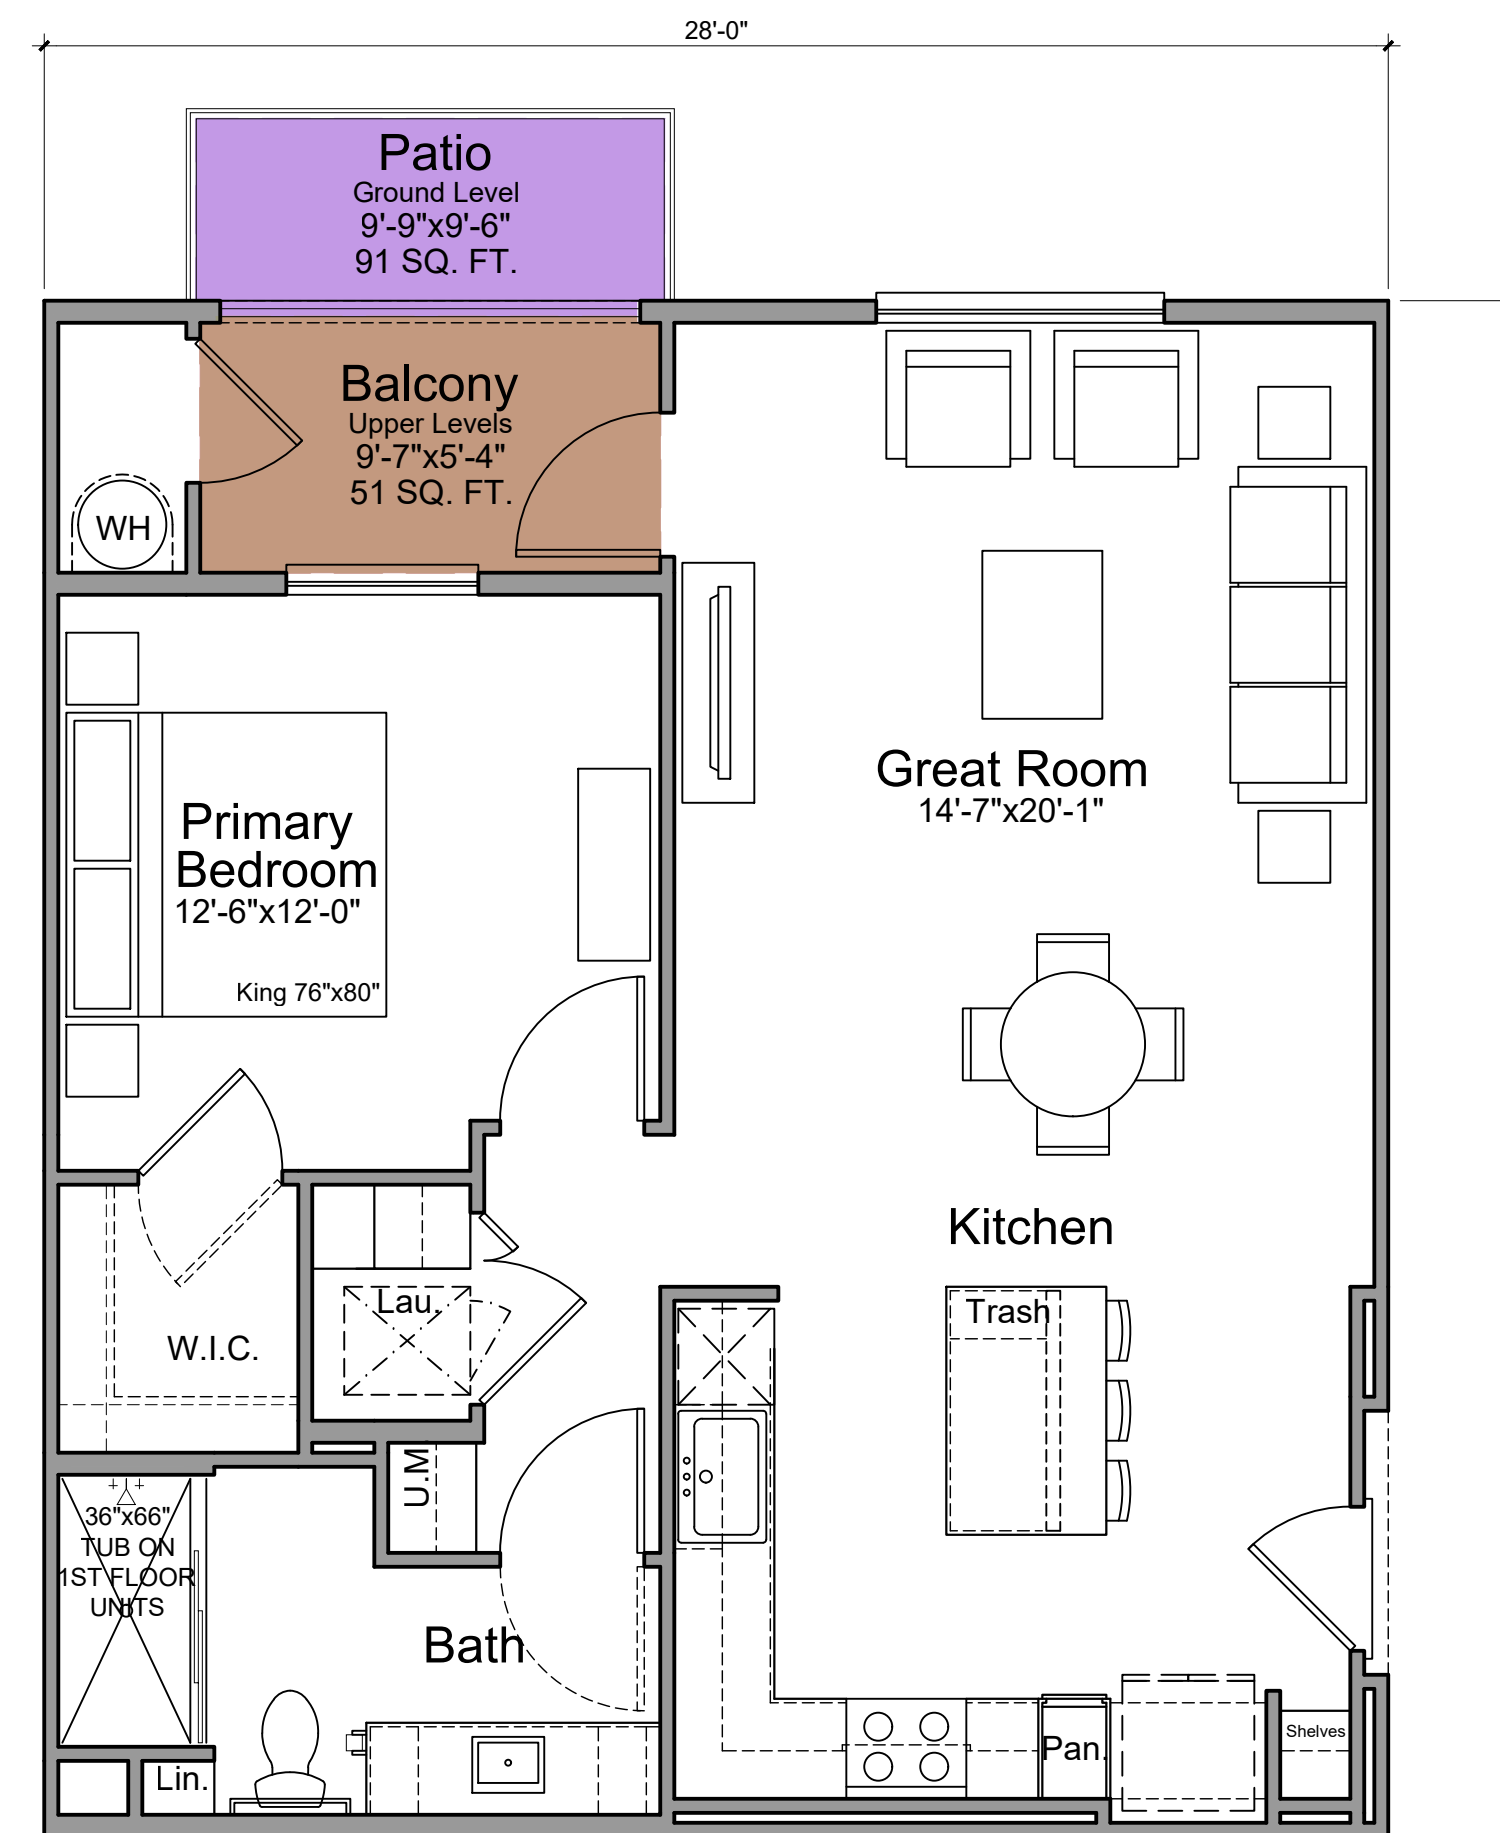


Unit P1B - Type B Accessible, 62 DU  
1 Bed / 1 Bath  
834 SQ. FT. Total Net Living  
Upper Level Private Open Space Req'd: 42 SQ. FT. (5% of Unit SF)  
Upper Level Private Open Space Provided: 51 SQ. FT.  
Ground Level Private Open Space Req'd: 84 SQ. FT. (10% of Unit SF)  
Ground Level Private Open Space Provided: 91 SQ.FT.

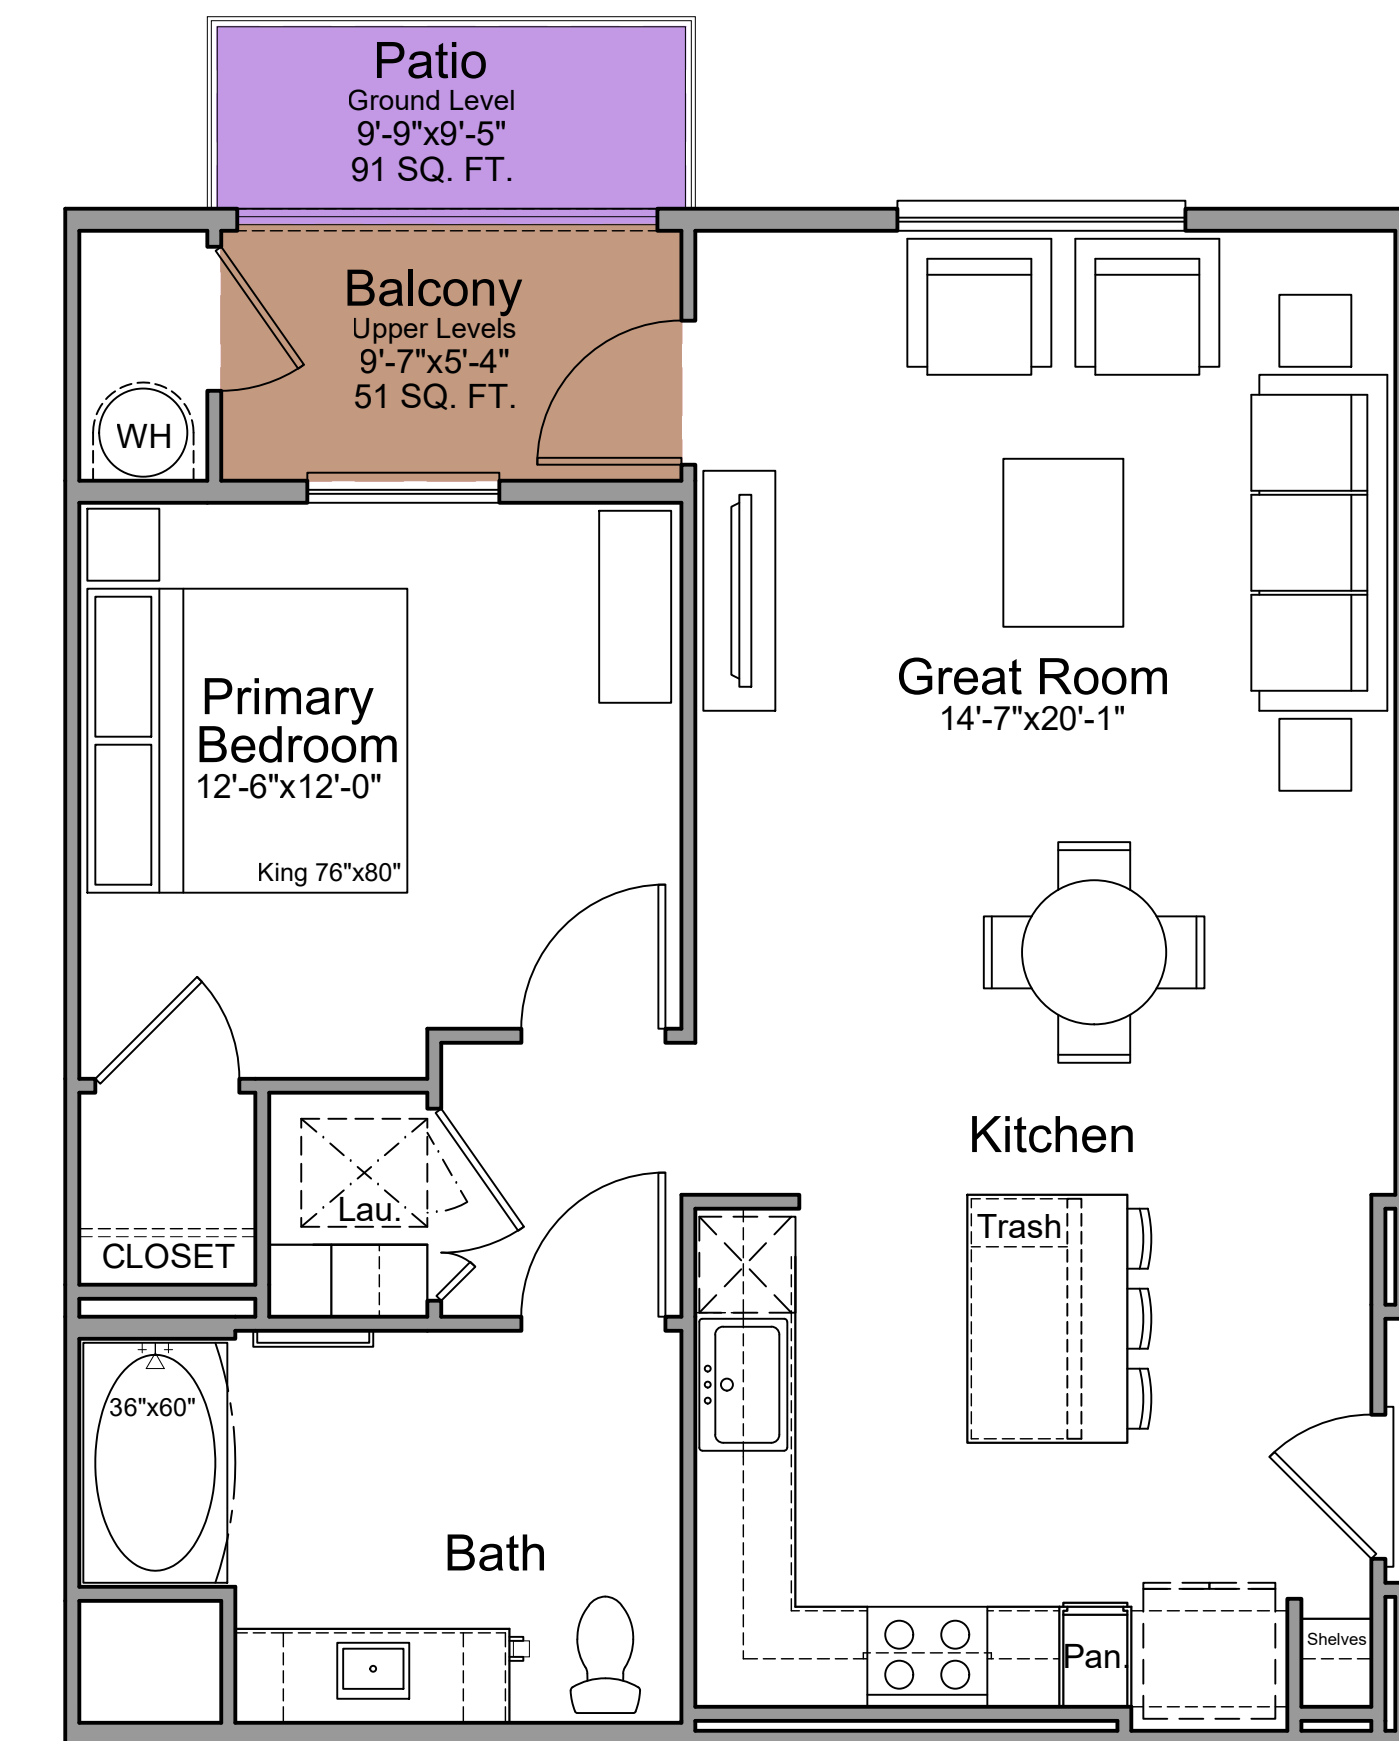


Unit P1B - Type A Accessible, 4 DU  
1 Bed / 1 Bath  
834 SQ. FT. Total Net Living  
Upper Level Private Open Space Req'd: 42 SQ. FT. (5% of Unit SF)  
Upper Level Private Open Space Provided: 51 SQ. FT.  
Ground Level Private Open Space Req'd: 84 SQ. FT. (10% of Unit SF)  
Ground Level Private Open Space Provided: 91 SQ.FT.

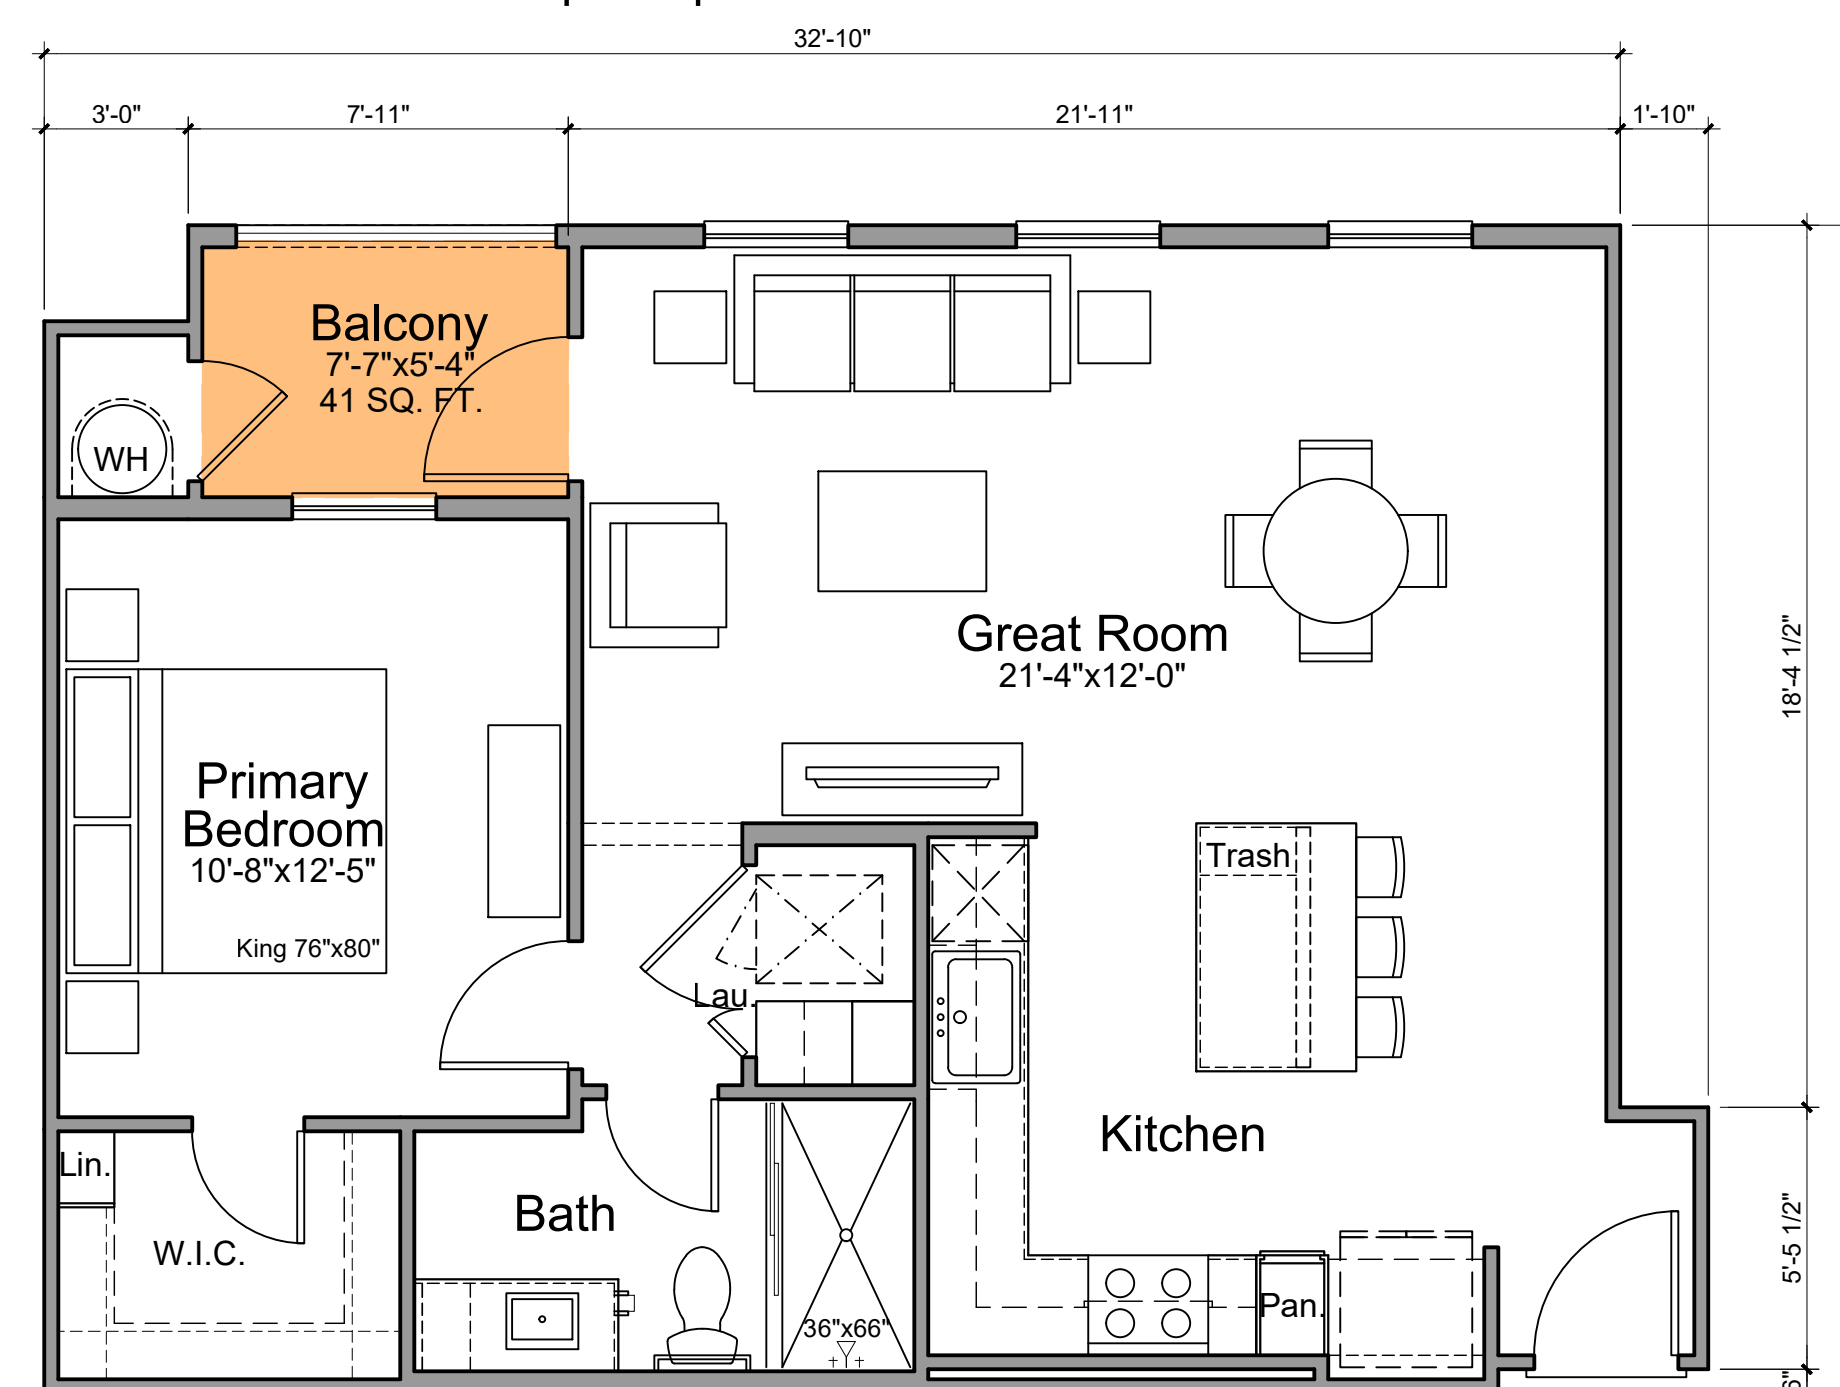


Unit P1A - 62 DU  
1 Bed / 1 Bath  
754 SQ. FT. Total Net Living  
Upper Level Private Open Space Req'd: 38 SQ. FT. (5% of Unit SF)  
Upper Level Private Open Space Provided: 41 SQ. FT.

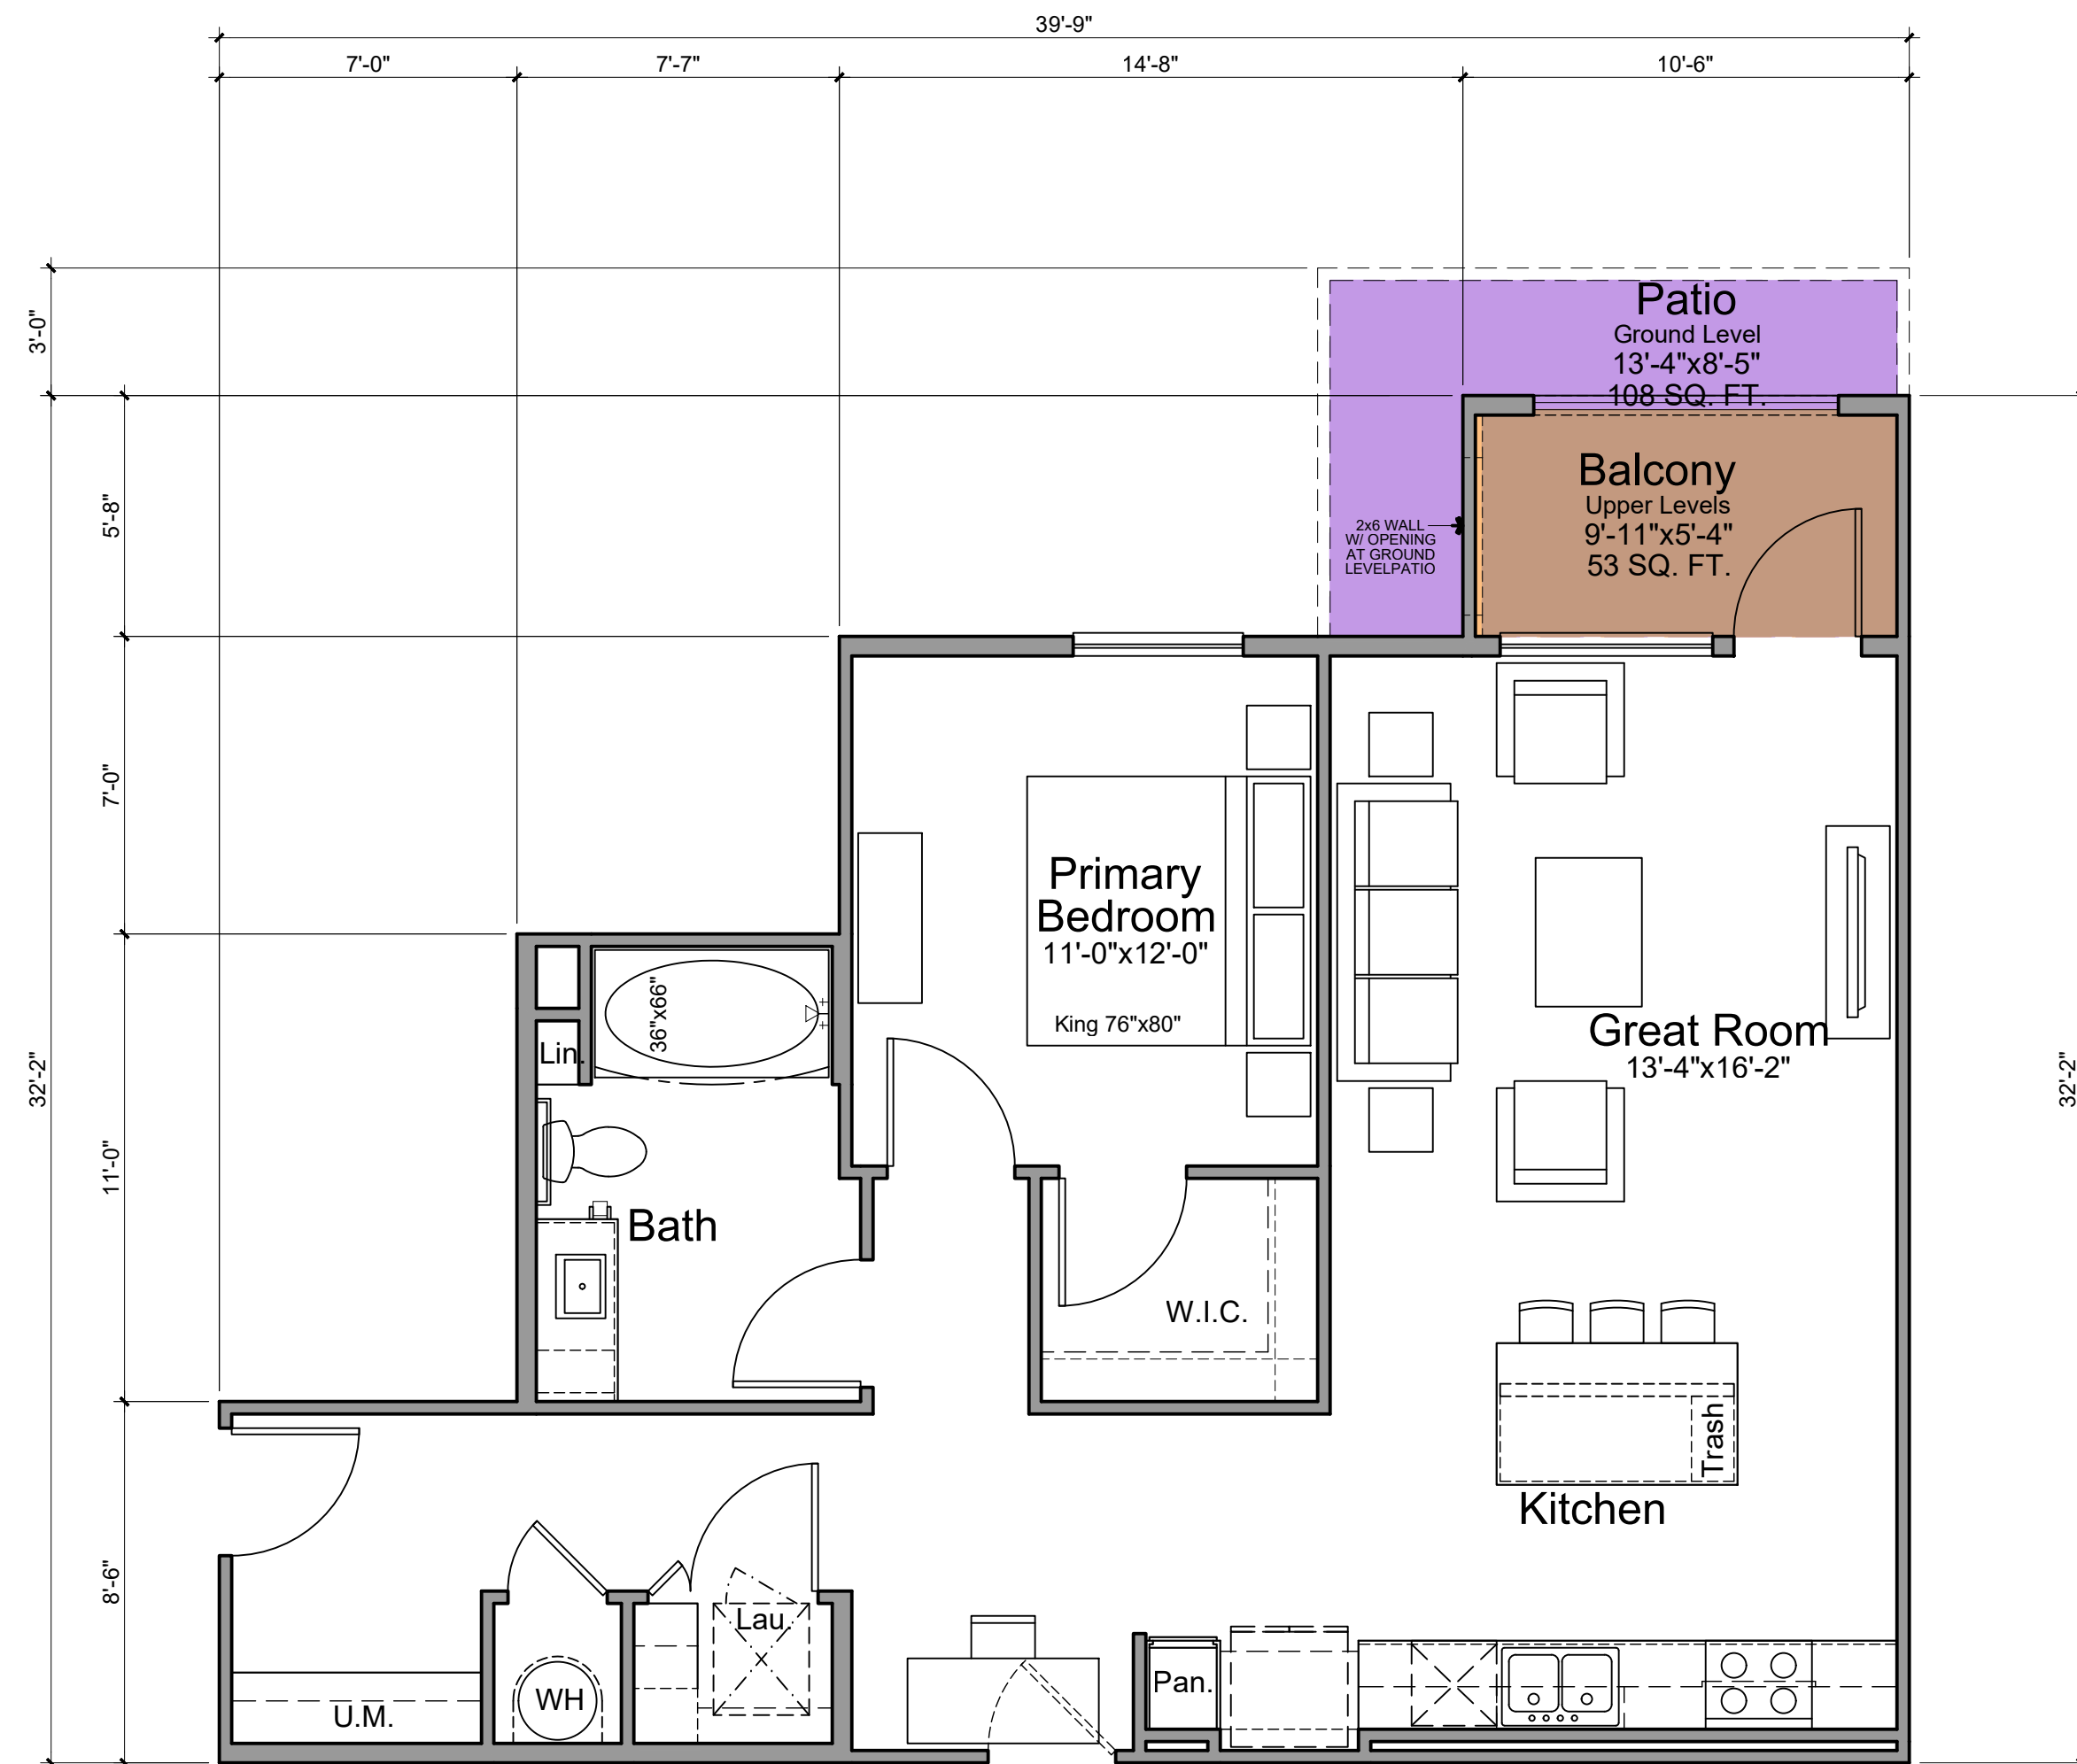


Unit P1E - Type B Accessible, 18 DU  
 1 Bed / 1 Bath  
 883 SQ. FT. Total Net Living  
 Upper Level Private Open Space Req'd: 45 SQ. FT. (5% of Unit SF)  
 Upper Level Private Open Space Provided: 53 SQ. FT.  
 Ground Level Private Open Space Req'd: 89 SQ. FT. (10% of Unit SF)  
 Ground Level Private Open Space Provided: 108 SQ. FT.

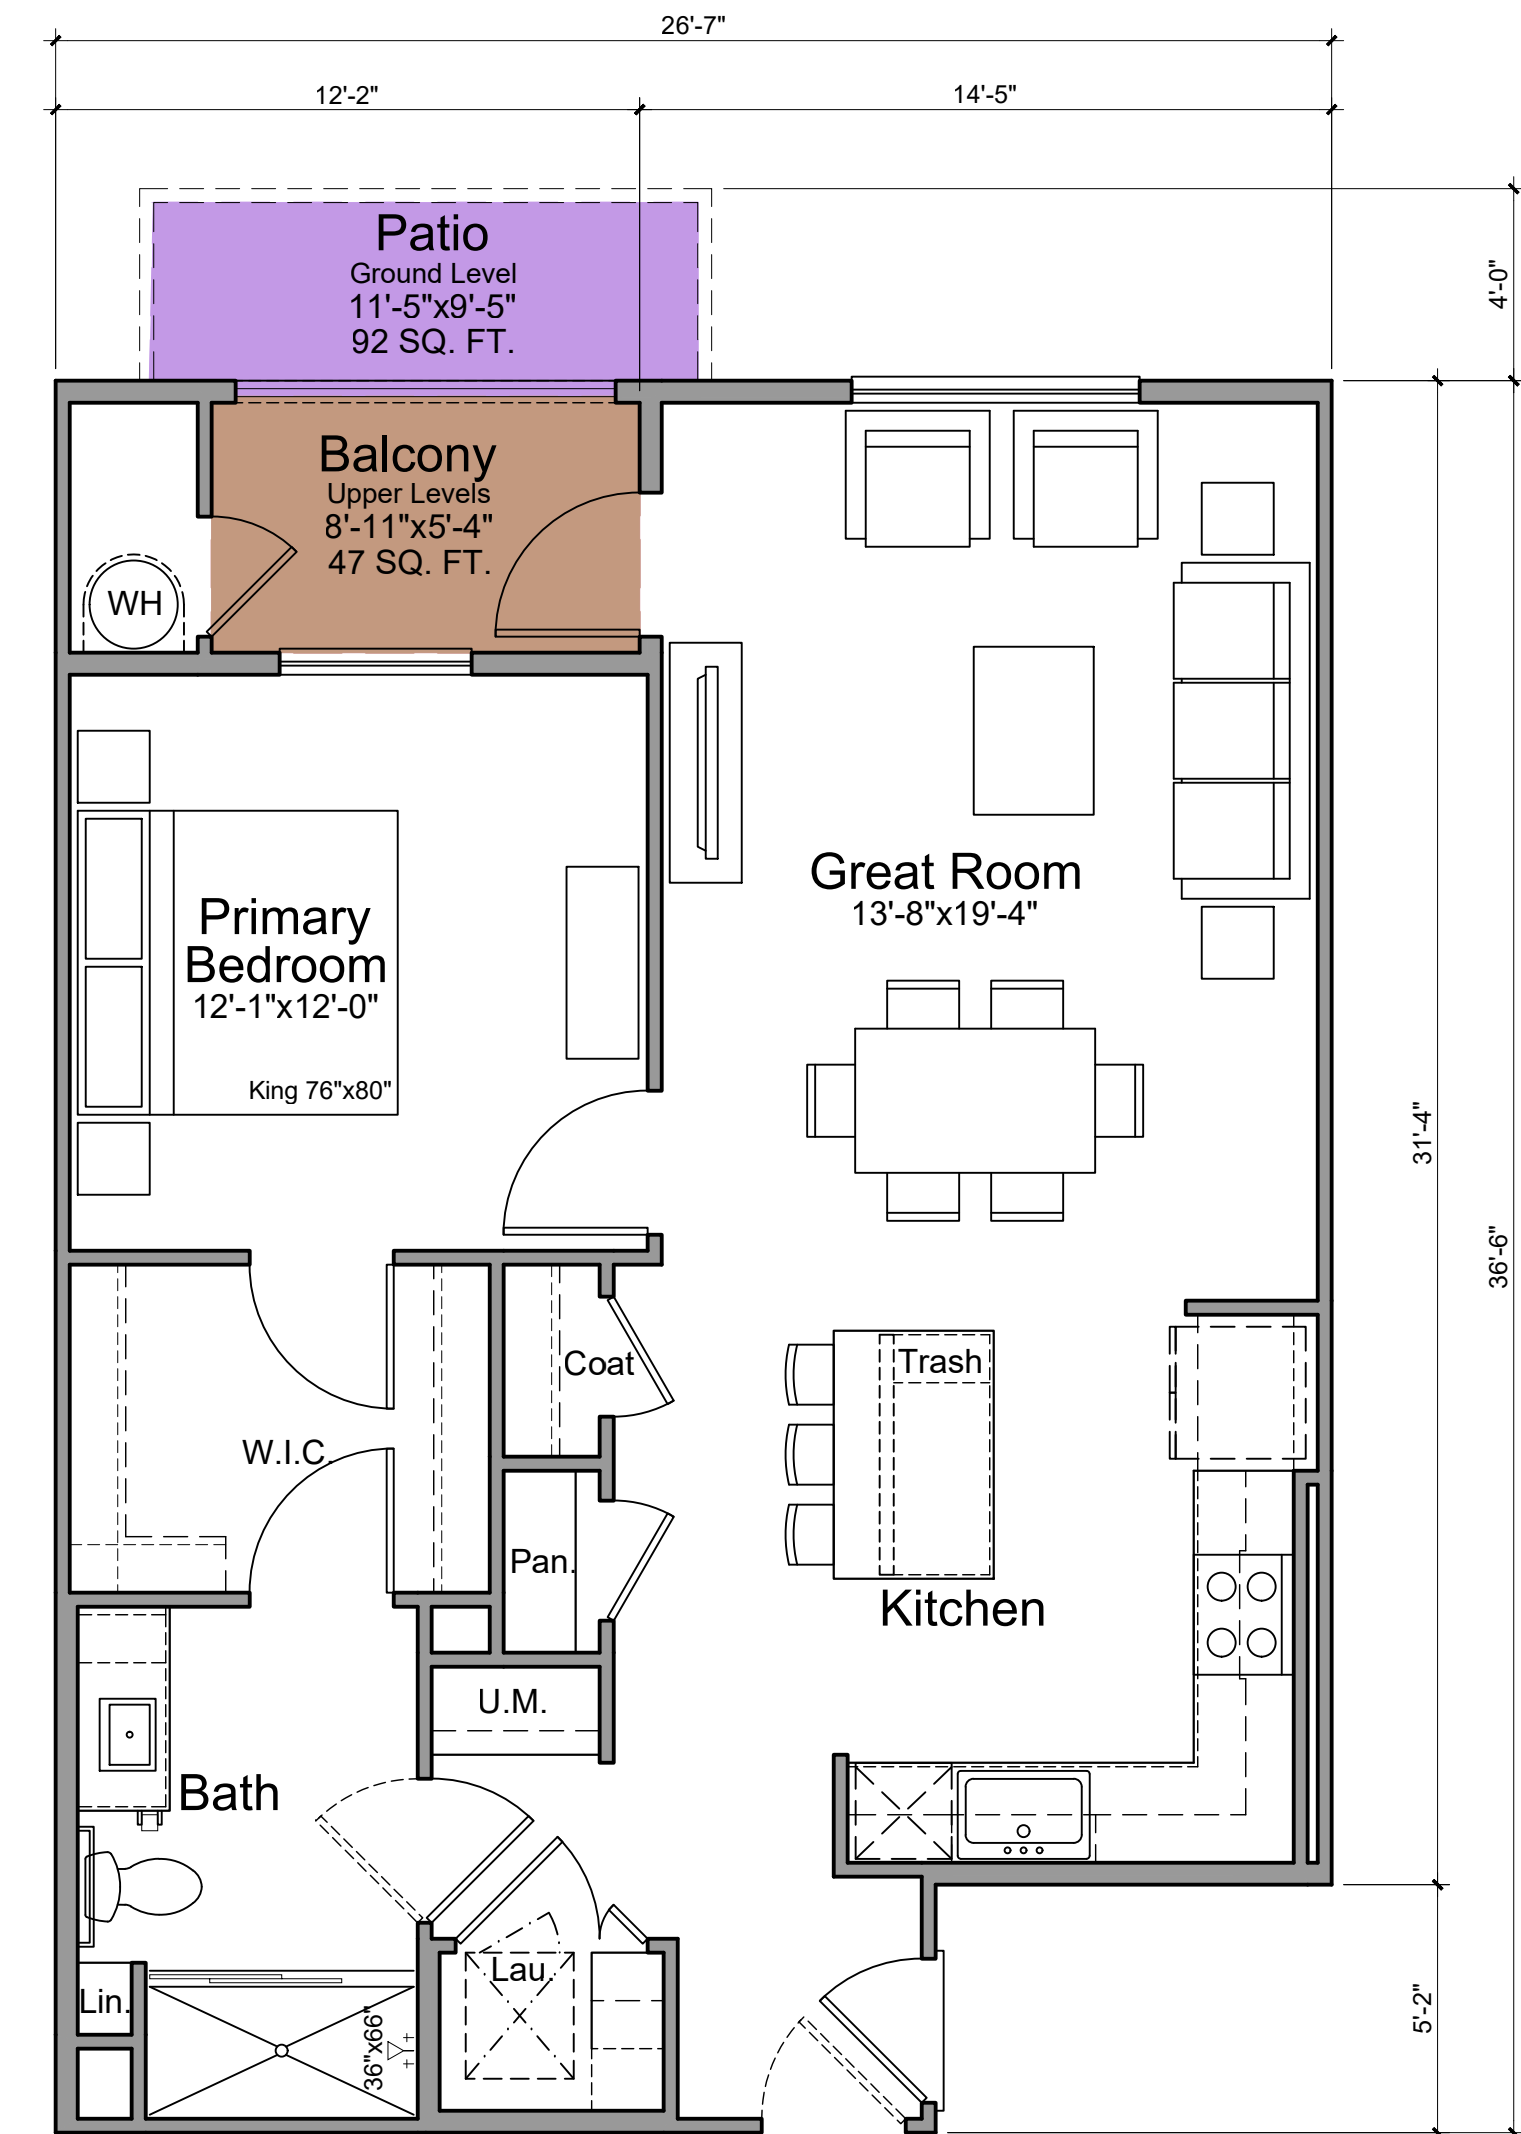


Unit P1D - Type B Accessible, 18 DU  
 1 Bed / 1 Bath  
 868 SQ. FT. Total Net Living  
 Upper Level Private Open Space Req'd: 44 SQ. FT. (5% of Unit SF)  
 Upper Level Private Open Space Provided: 47 SQ. FT.  
 Ground Level Private Open Space Req'd: 87 SQ. FT. (10% of Unit SF)  
 Ground Level Private Open Space Provided: 92 SQ. FT.

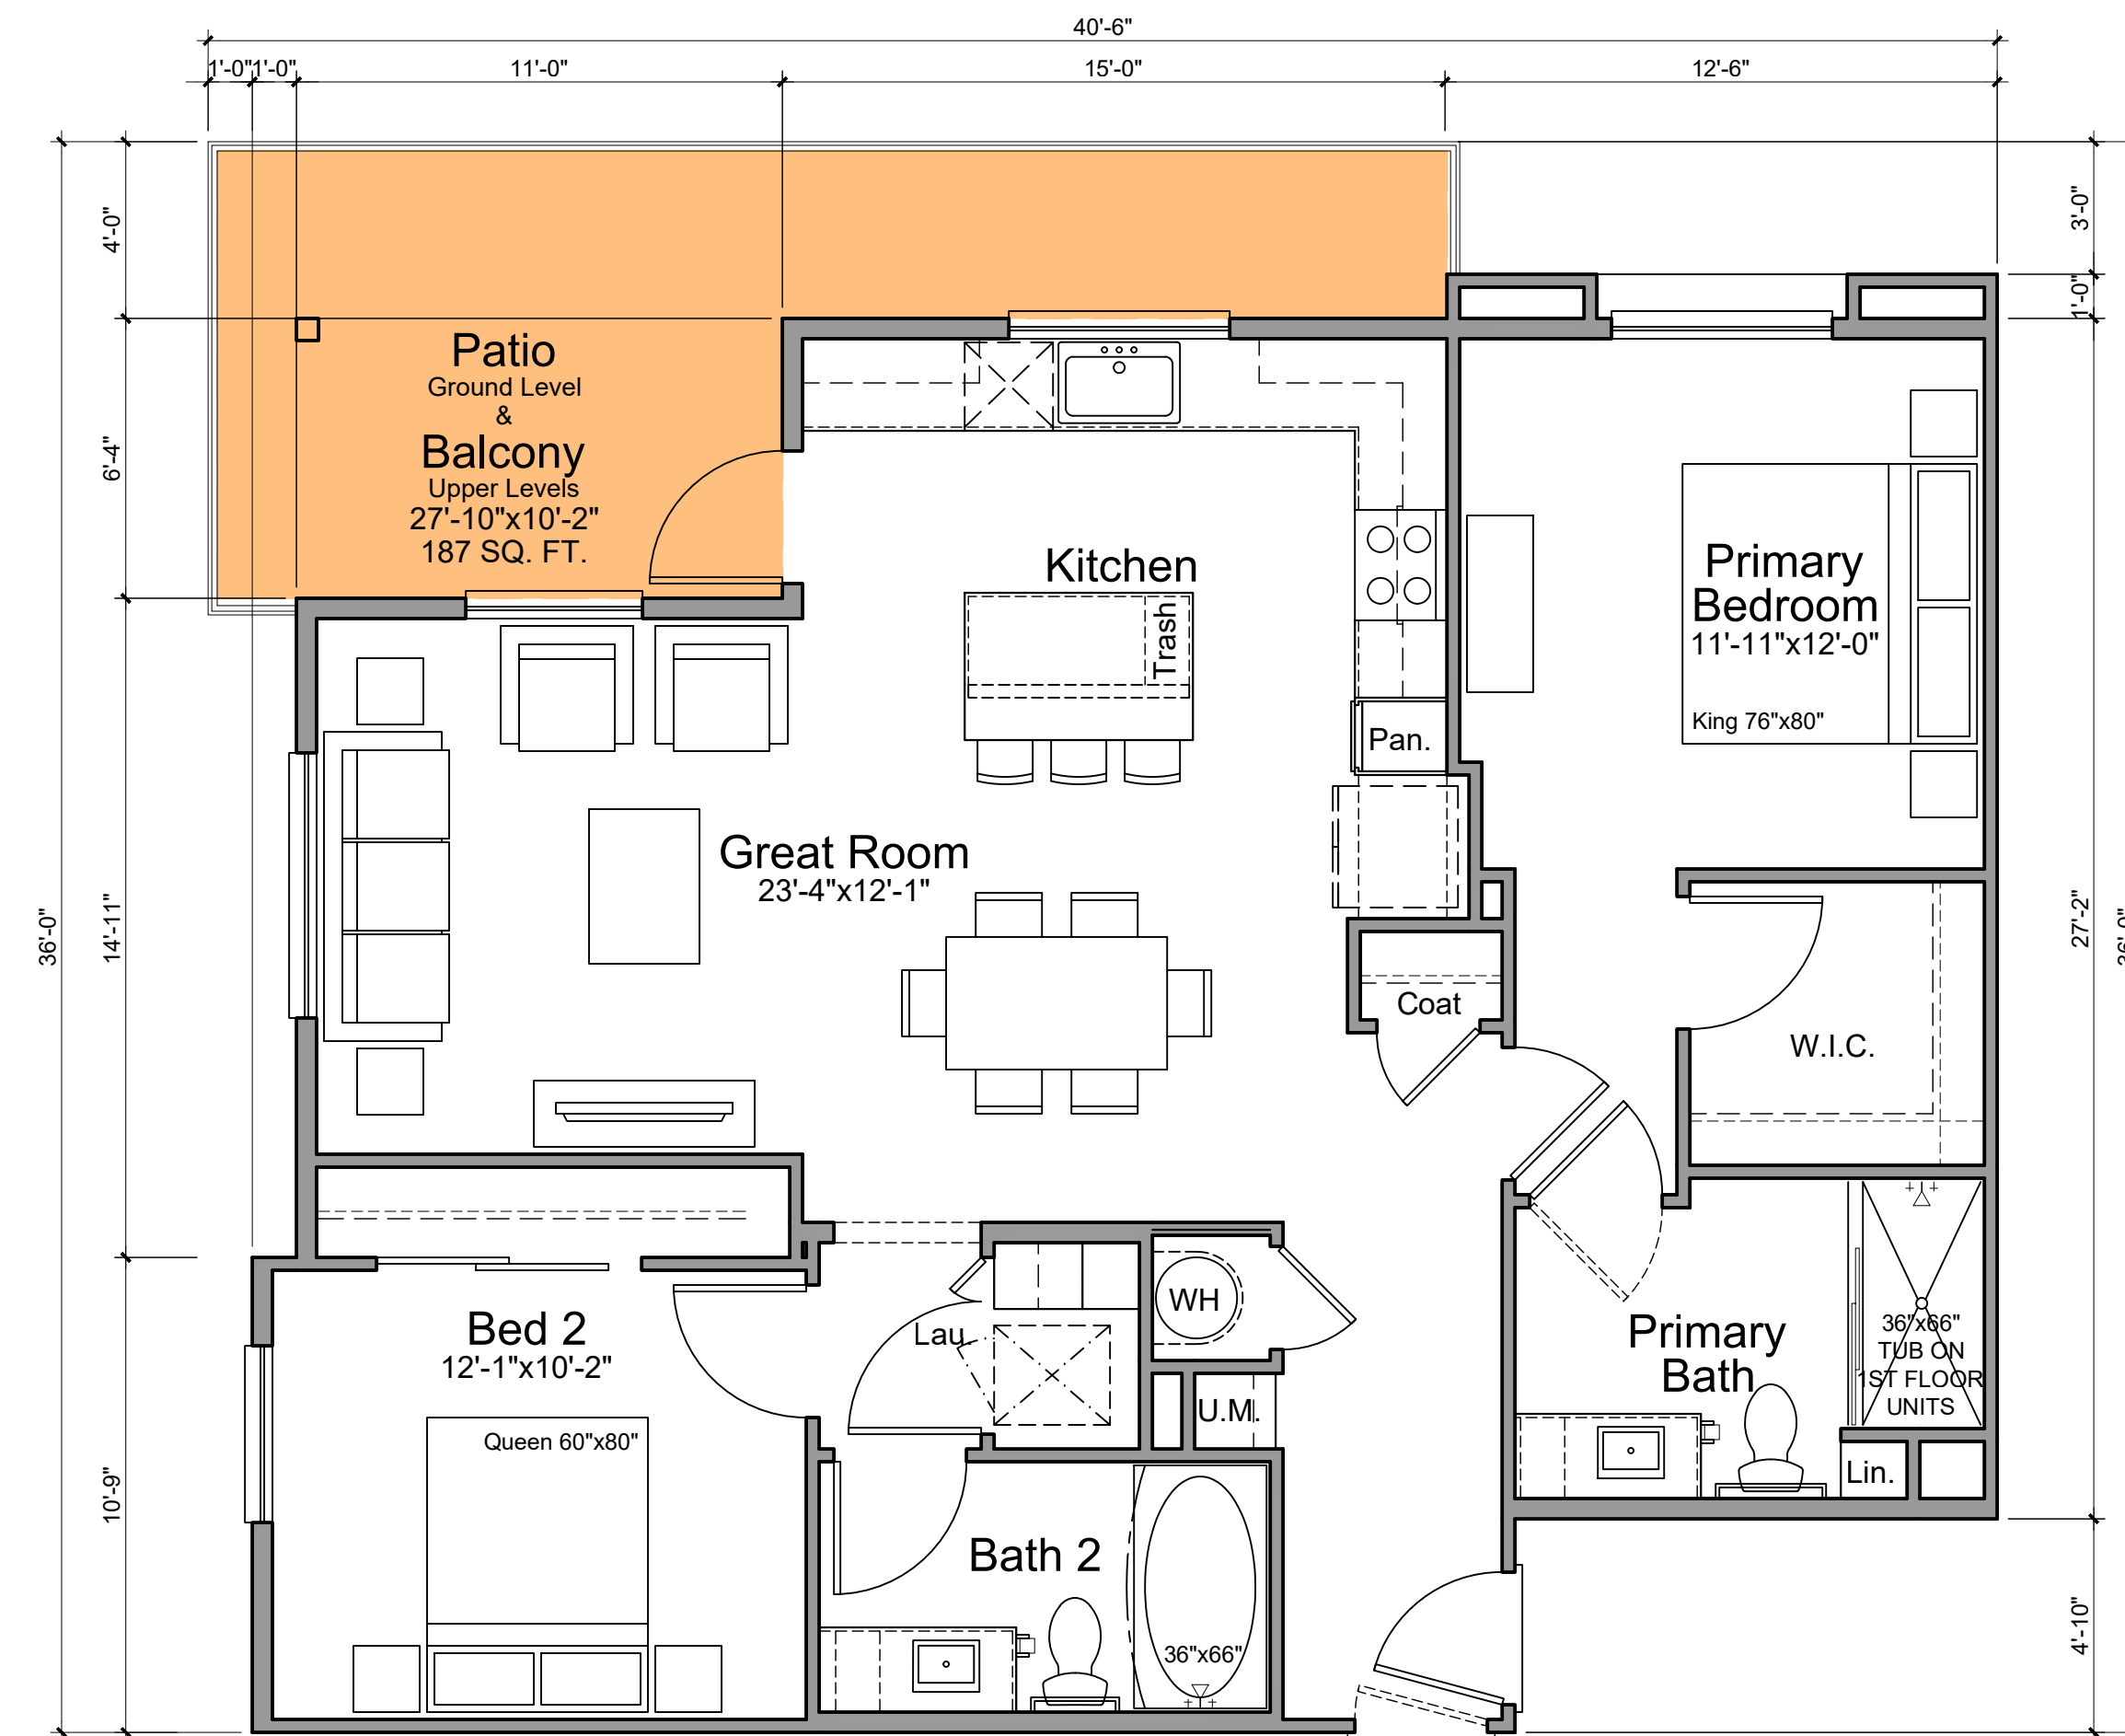

Unit P2B - Type B Accessible, 69 DU  
 2 Bed / 2 Bath  
 1134 SQ. FT. Total Net Living  
 187 SQ. FT. Private Open Space  
 Upper Level Private Open Space Req'd: 57 SQ. FT. (5% of Unit SF)  
 Upper Level Private Open Space Provided: 187 SQ. FT.  
 Ground Level Private Open Space Req'd: 114 SQ. FT. (10% of Unit SF)  
 Ground Level Private Open Space Provided: 187 SQ. FT.

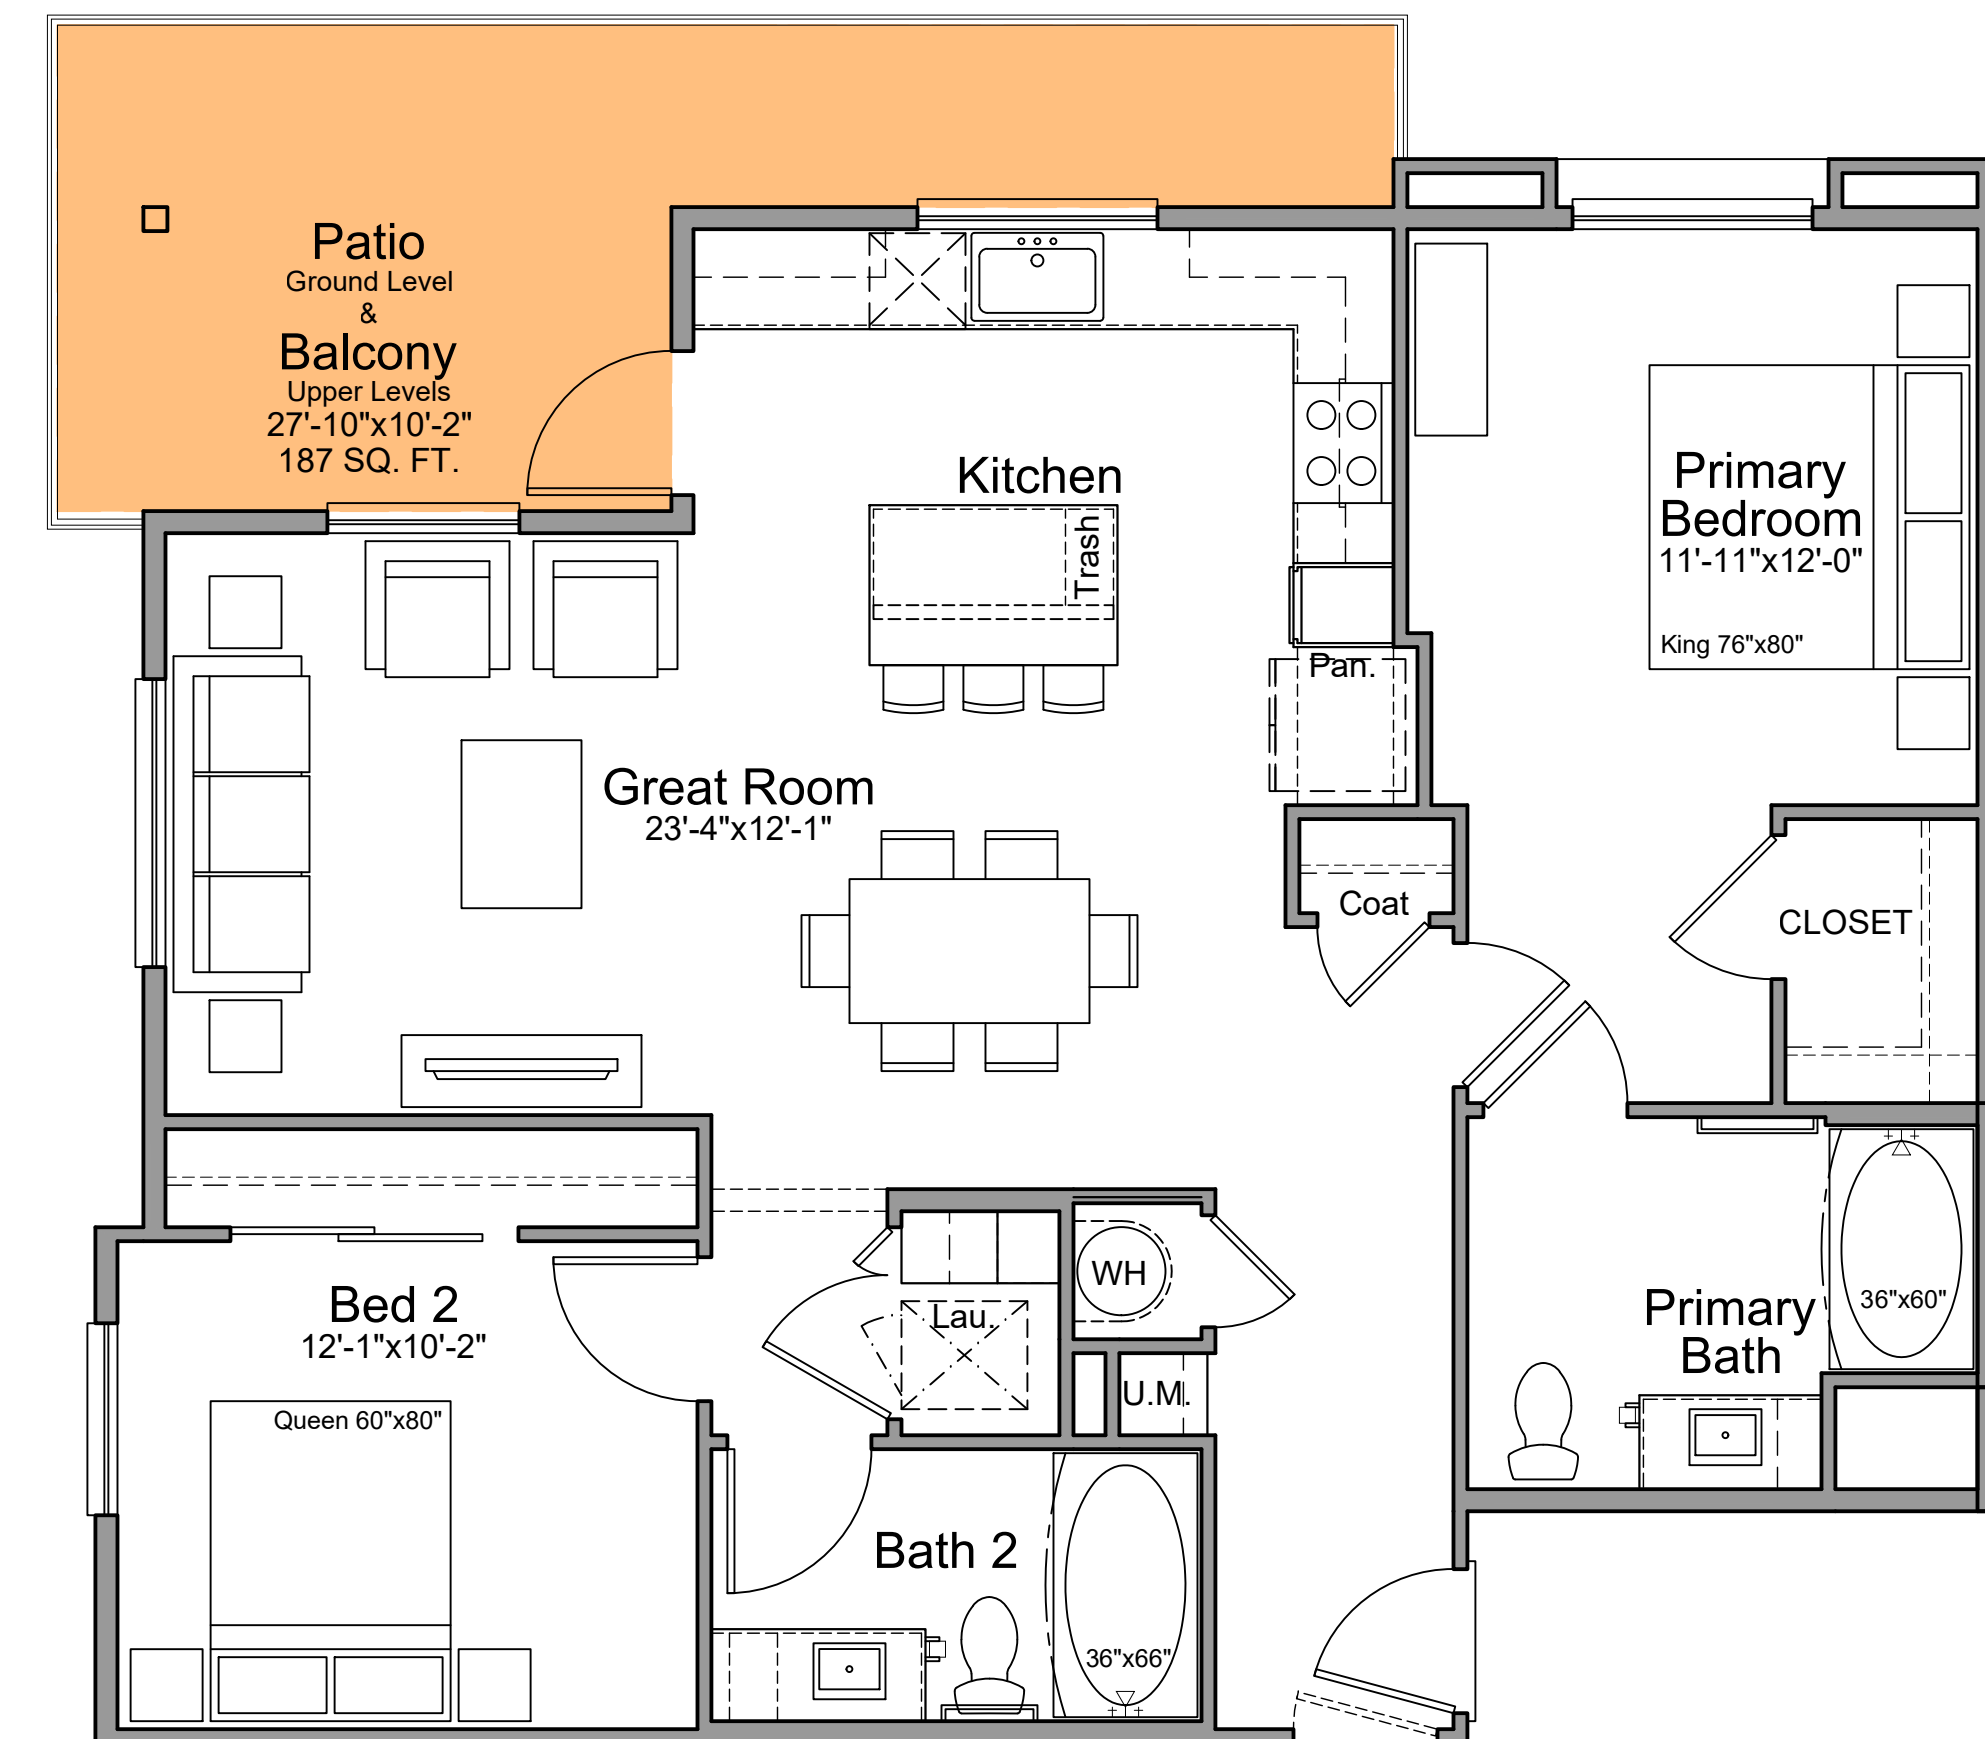

Unit P2B - Type A Accessible, 3 DU  
 2 Bed / 2 Bath  
 1134 SQ. FT. Total Net Living  
 187 SQ. FT. Private Open Space  
 Upper Level Private Open Space Req'd: 57 SQ. FT. (5% of Unit SF)  
 Upper Level Private Open Space Provided: 187 SQ. FT.  
 Ground Level Private Open Space Req'd: 114 SQ. FT. (10% of Unit SF)  
 Ground Level Private Open Space Provided: 187 SQ. FT.

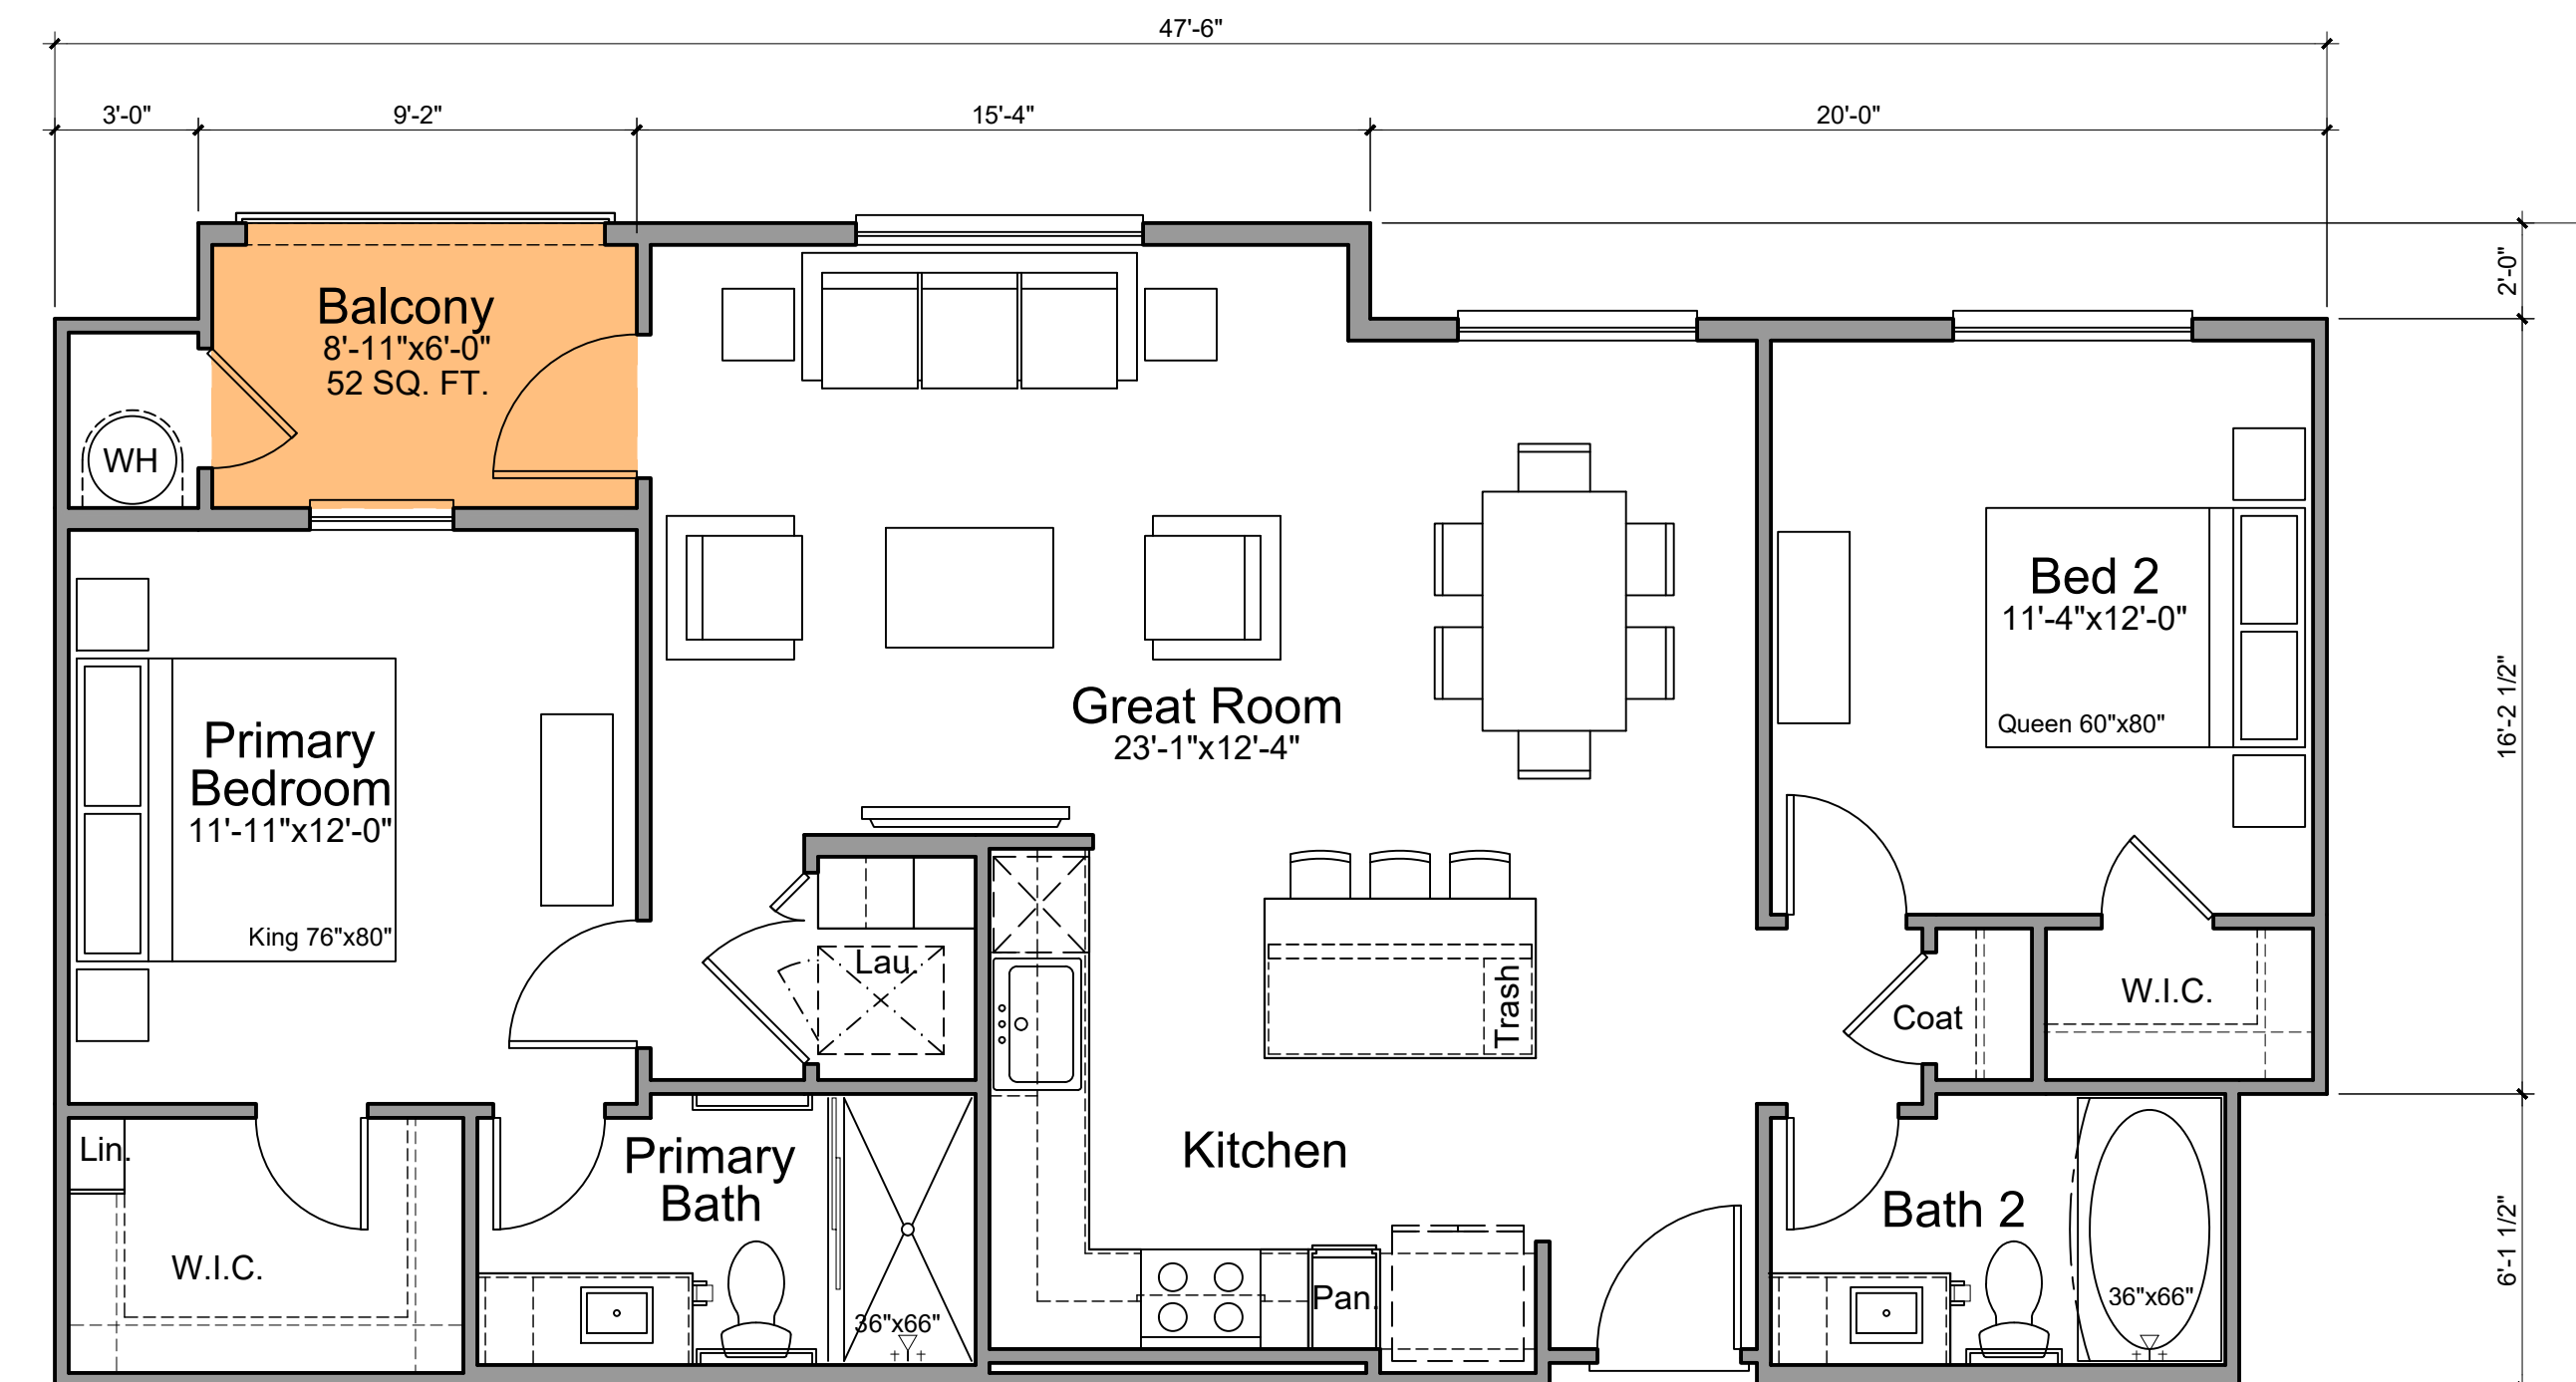

Unit P2A - 66 DU  
 2 Bed / 2 Bath  
 1040 SQ. FT. Total Net Living  
 Upper Level Private Open Space Req'd: 52 SQ. FT. (5% of Unit SF)  
 Upper Level Private Open Space Provided: 52 SQ. FT.