



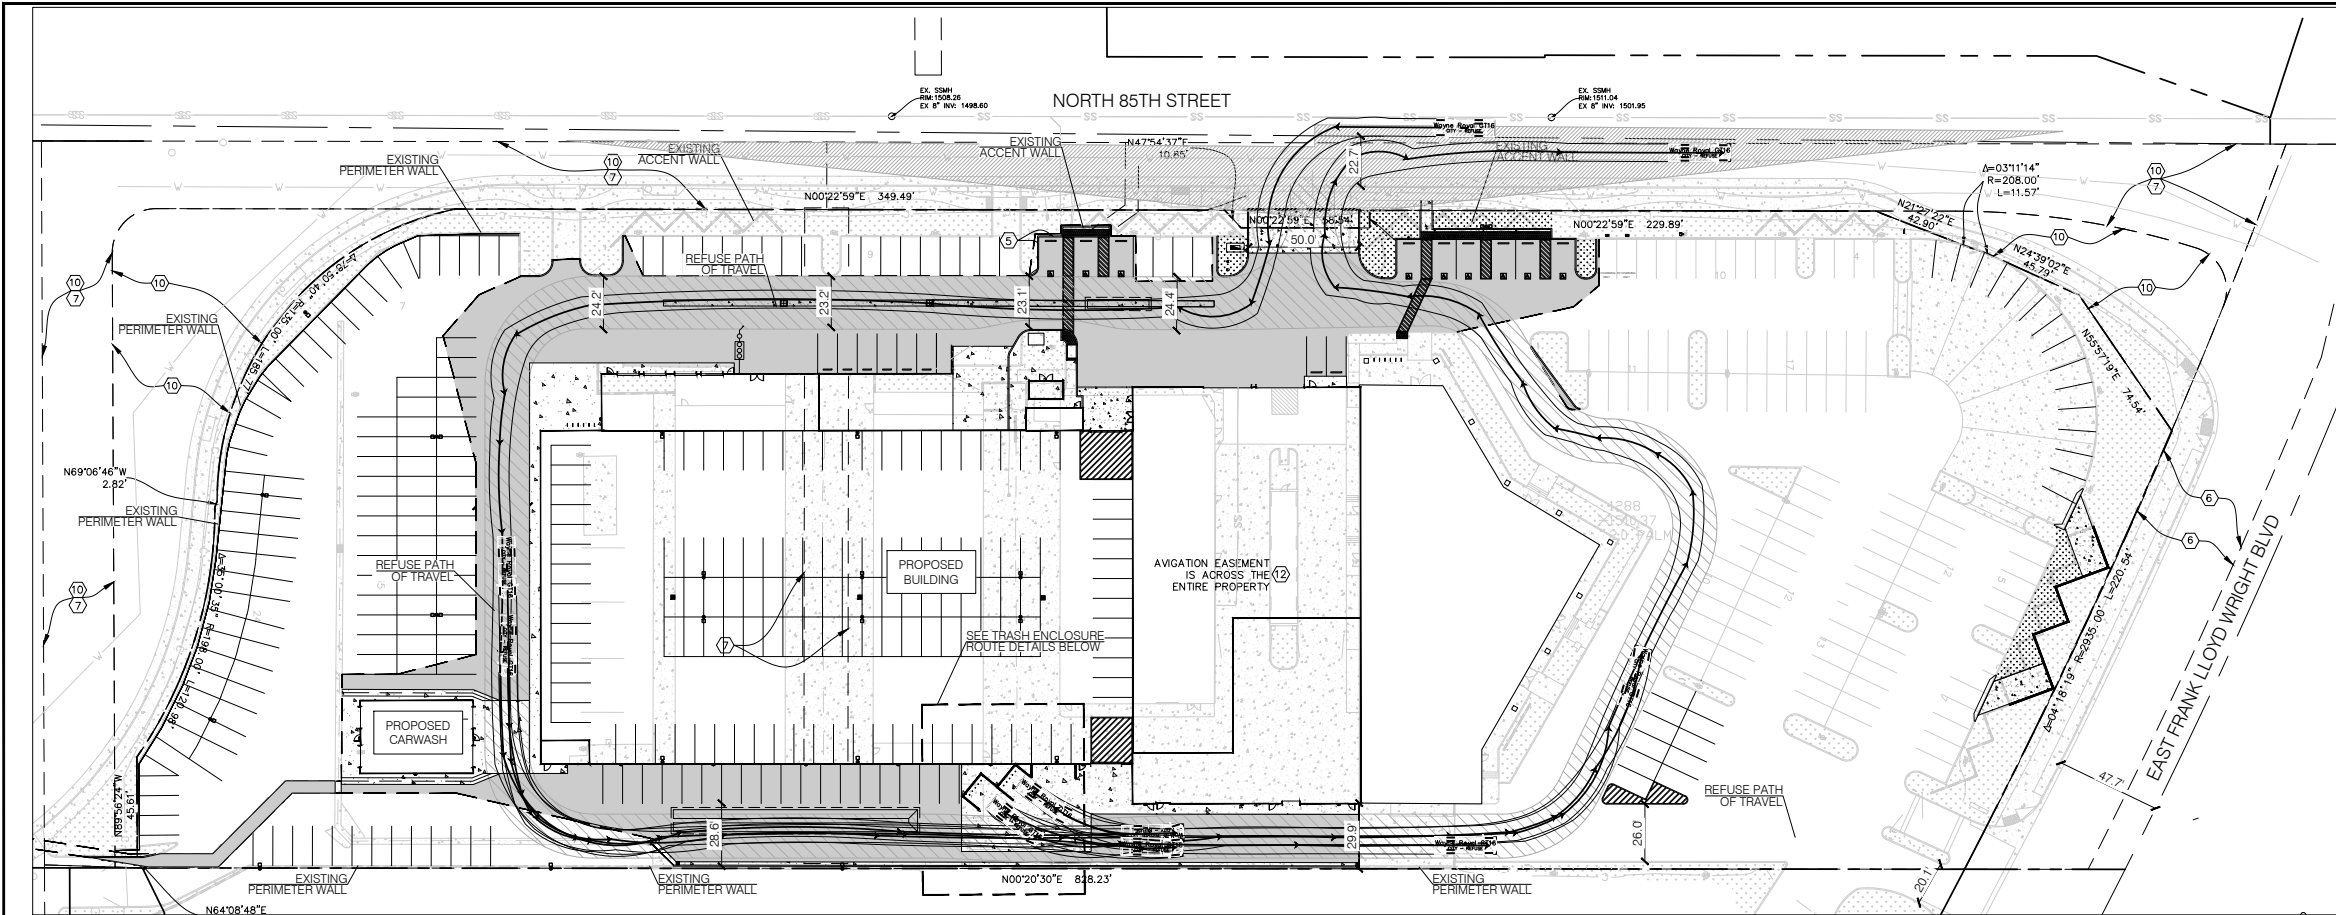

OVERALL REFUSE ROUTE:
SCALE: 1"=40'


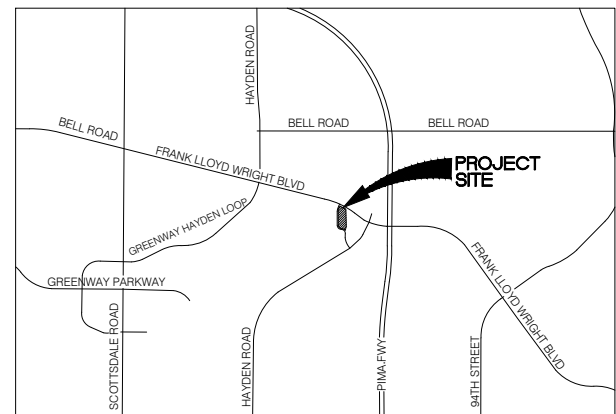


VICINITY MAP
N.T.S.


OWNER/APPLICANT
AN MOTORS OF SCOTTSDALE LLC
8555 E FRANK LLOYD WRIGHT BLVD.
SCOTTSDALE, AZ 85260
CONTACT: CLIFF POWELL
EMAIL: POWELL1@AUTONATION.COM

CIVIL ENGINEER
COMMERCIAL DEVELOPMENT RESOURCES
4121 WESTERLY PLACE #112
NEWPORT BEACH, CA 92660
CONTACT: AARON ALBERTSON, P.E.
TEL: 949.610.8997

LEGEND:	
	EXISTING CONCRETE
	PROPOSED CONCRETE
	PROPOSED LANDSCAPE
	PROPOSED ASPHALT
	PROPOSED FIRE LANE
	PROPERTY LINE
	EASEMENT
	PROPOSED SAWCUT LINE
	EXISTING WALL
	PROPOSED WALL
	REFUSE PATH OF TRAVEL
	REFUSE VEHICLE

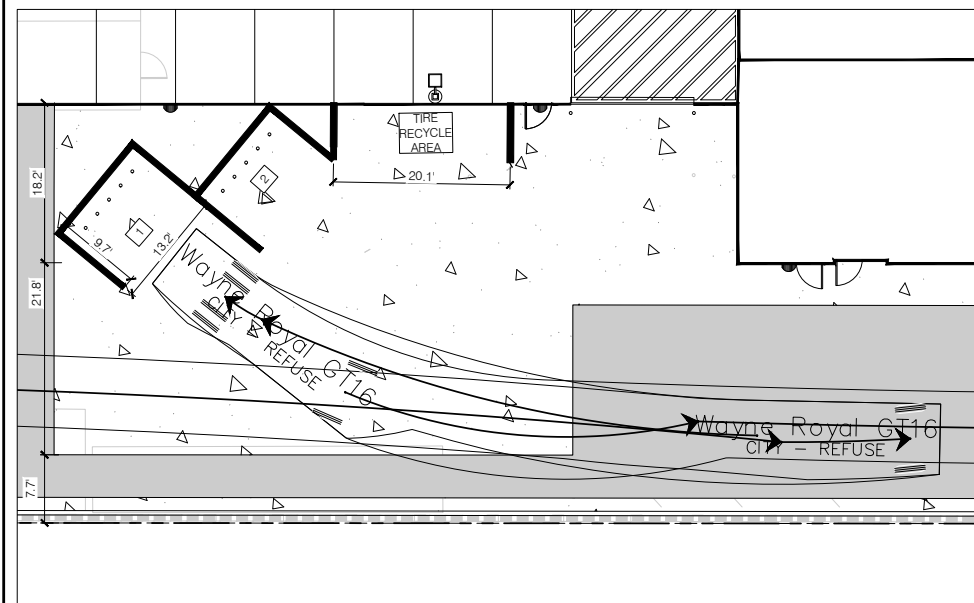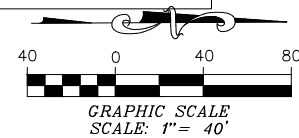

TRASH ENCLOSURE ROUTE 1 ENTRANCE:
SCALE: 1"=10'

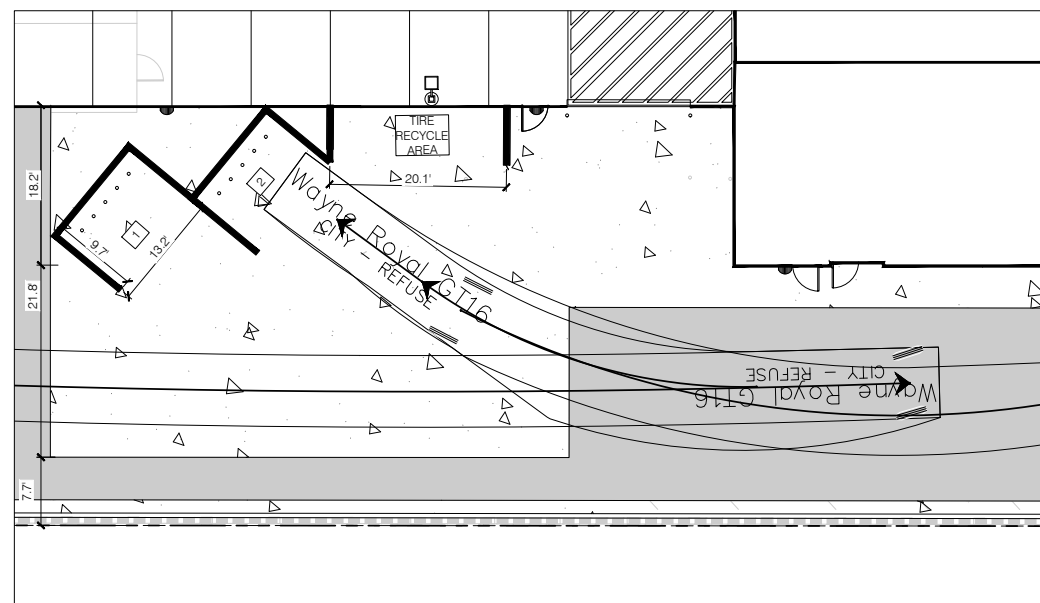

TRASH ENCLOSURE ROUTE 2
SCALE: 1"=10'

Select Current Vehicle

Filters: refuse

Country: All

Add: New Filter...

Select All...
☒ ARCHITECTS HANDBOOK 20
☒ CERTU-APNOR 2013 (FR)
☒ CITY - REFUSE
☒ CROW 1998 (NL)
☒ CROW 2004 (NL)
☒ CSN 2005 (CZ)
☒ DETR D632 1992 (UK)
☒ FGSV 2001 (DE)

91 vehicles shown

Units: feet

28.23
3.39 17.42

Library	Vehicle Name	Class	Region	Lock	# Parts	Length	Wheelbase
CITY - REFUSE	Wayne AutoCat	Side Loading - Truck	North A...	47.1	1	24.98	15.75
CITY - REFUSE	Wayne Curbtender	Side Loading - Truck	North A...	45.0	1	29.03	16.67
CITY - REFUSE	Wayne Powerlynx PL12	Rear Loading - Truck	North A...	46.0	1	24.14	13.25
CITY - REFUSE	Wayne Pup	Refuse - Side Loading	North A...	34.0	1	19.53	11.73
CITY - REFUSE	Wayne Royal GT16	Rear Loading - Truck	North A...	49.0	1	28.23	17.42
CITY - REFUSE	Wayne Titan	Front Loading - Truck	North A...	45.0	1	33.83	17.67
CITY - REFUSE	Wayne TronCat	Side Loading - Truck	North A...	47.0	1	24.94	15.47

OK Cancel Help

REFUSE VEHICLE DETAILS:

STIPULATION SET
RETAIN FOR RECORDS
APPROVED
04/02/2024
DATE

APPROVED BY

32-DR-2022
03/05/2024

REVISIONS			APPYD
NUMBER	DATE		

DRAWN BY: AH
CHECKED BY: RE
DATE: 01/26/2023
BENCHMARK
THE BENCHMARK FOR THIS SURVEY IS POINT 26006-1, AN ARIZONA MONUMENT, BEING A 3" ADOT AL CAP STAMPED "VOID" ON CAP PER REQUEST BY JIM SPRINGS, MCR BOOK:763, MCR PAGE:38, N 957,779.321, E 707,863.709
ELEVATION : 1523.707' (NAVD 83)

PLANS PREPARED BY:

ROYCE A. EKLUND
R.C.E. 76742
DATE
01/26/2023
EXP. 9/30/23



BASIS OF BEARINGS:
FOR THIS MAP IS THE WESTERLY LINE OF PARCEL MAP (MINOR LAND DIVISION PLAT) RECORDED IN BOOK 1202, PAGE 15, I.E. N 00°20'20"E.

LEGAL DESCRIPTION
A PORTION OF THE SOUTHWEST QUARTER OF SECTION 1, TOWNSHIP 3 NORTH, RANGE 4 EAST, OF THE GILA AND SALT RIVER BASE AND MERIDIAN, OF MARICOPA COUNTY, STATE OF ARIZONA.

REFUSE PLAN
AUTONATION FORD SCOTTSDALE
8555 E. FRANK LLOYD WRIGHT BLVD
SCOTTSDALE AZ 85260
APN: 215-51-009-V

SHEET
R-01
1 OF 1

S:\Projects\2021\139_SVN Architects_Scottsdale Ford_Scottsdale AZ\Design\139-R-01-Refuse Plan.dwg



Rev	Date	Comments
-----	------	----------

BID SET








Client:

AUTONATION INC
200 SW 1st Ave., 14th Floor
Fort Lauderdale FL 33301

Project:

AN FORD
SCOTTSDALE

8555 E Frank Lloyd Wright
Blvd, Scottsdale, AZ 85260

Project Number:	777777
Drawn By:	Author
Checked By:	Checker
Approved By:	Approver

Sheet Title

**DUMPSTER
ENCLOSURE**

Sheet No.

Z111

TRASH AND RECYCLE ENCLOSURE