


PENCEK CONCRETE
CROSS SECTION

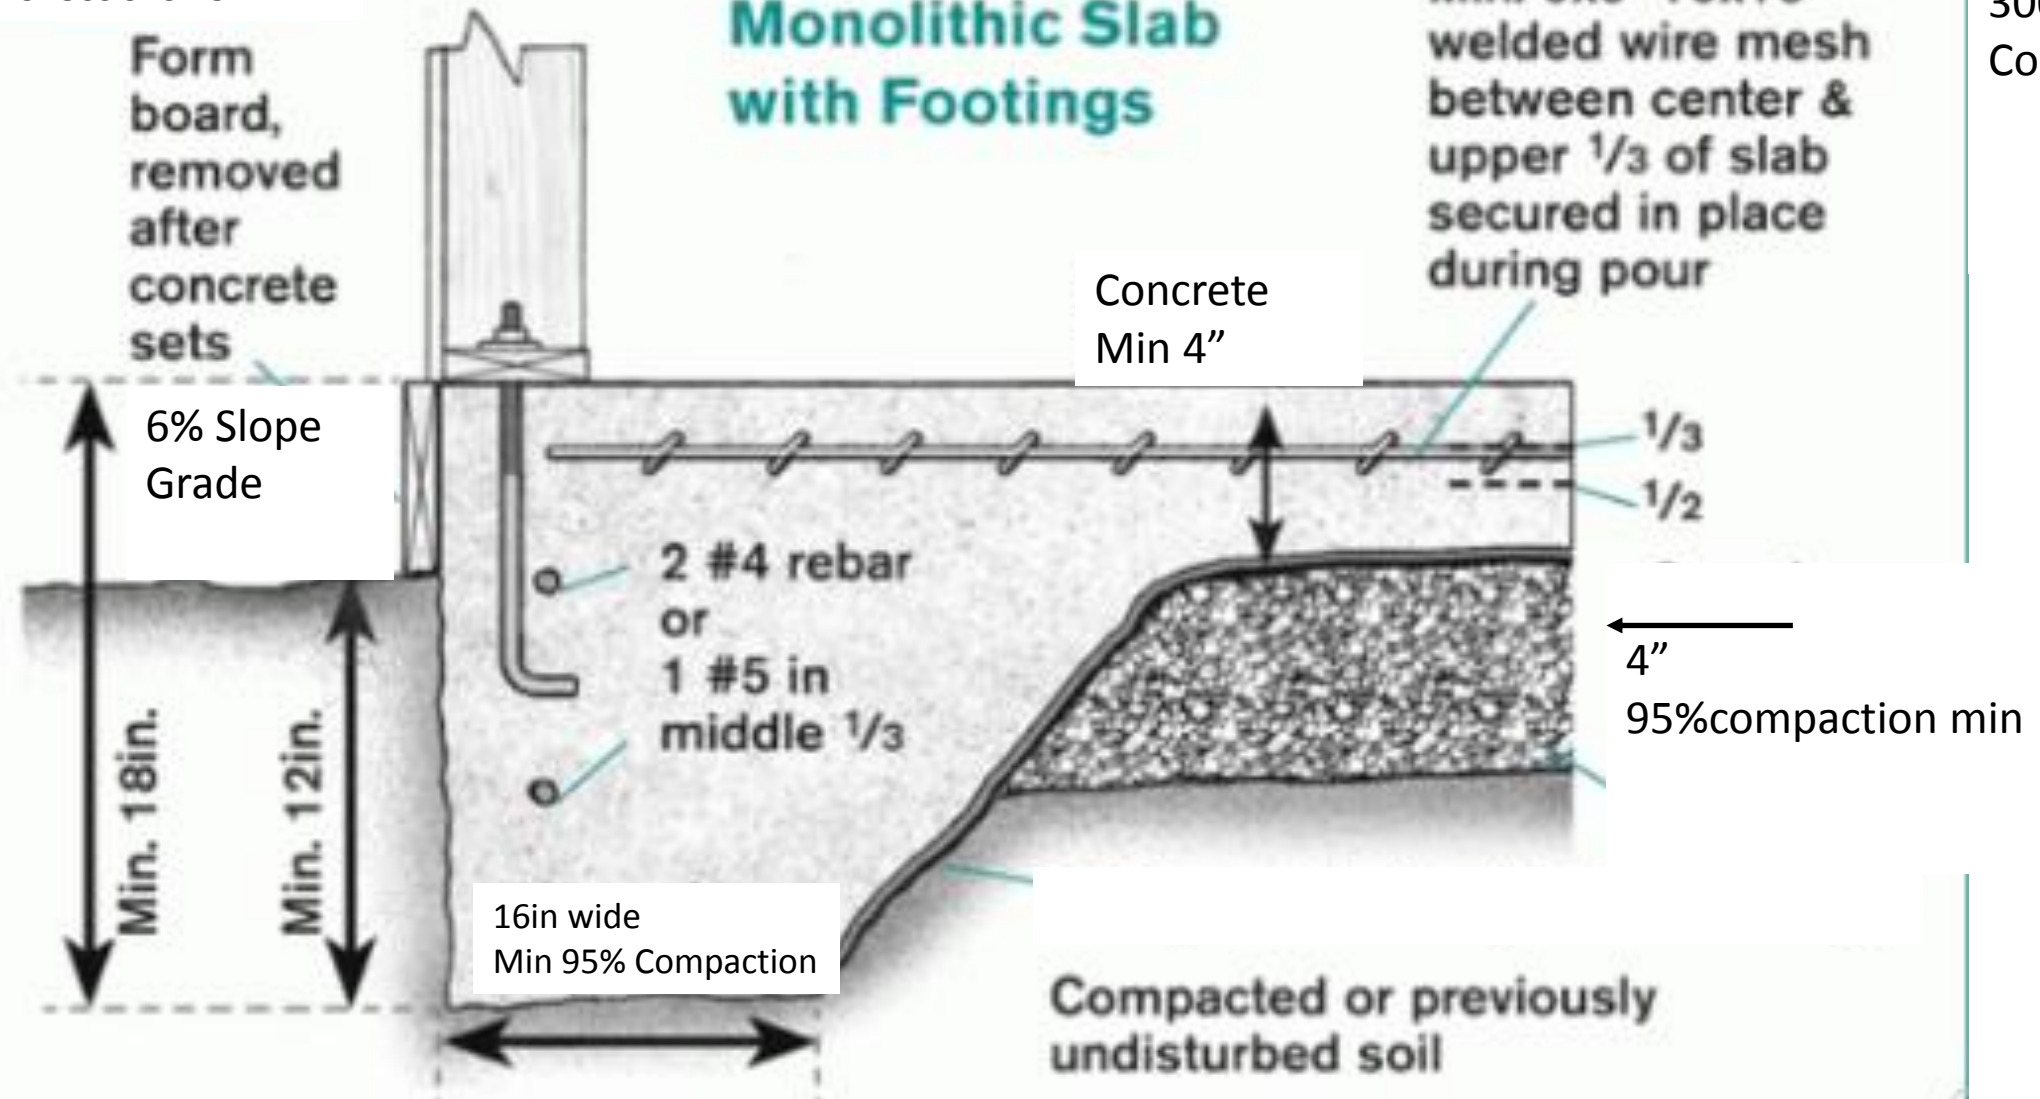

Specs:
3000PSI
Concrete