


FIRE PLAN	
DATE	REMARKS
04/05/2024	PRE-APP SUBMITTAL
04/24/2024	DRB SUBMITTAL 1
06/17/2024	DRB SUBMITTAL 2

PA / PM:	D. RICHARDSON
DRAWN BY:	TR
JOB NO.:	PHX24-0033-00

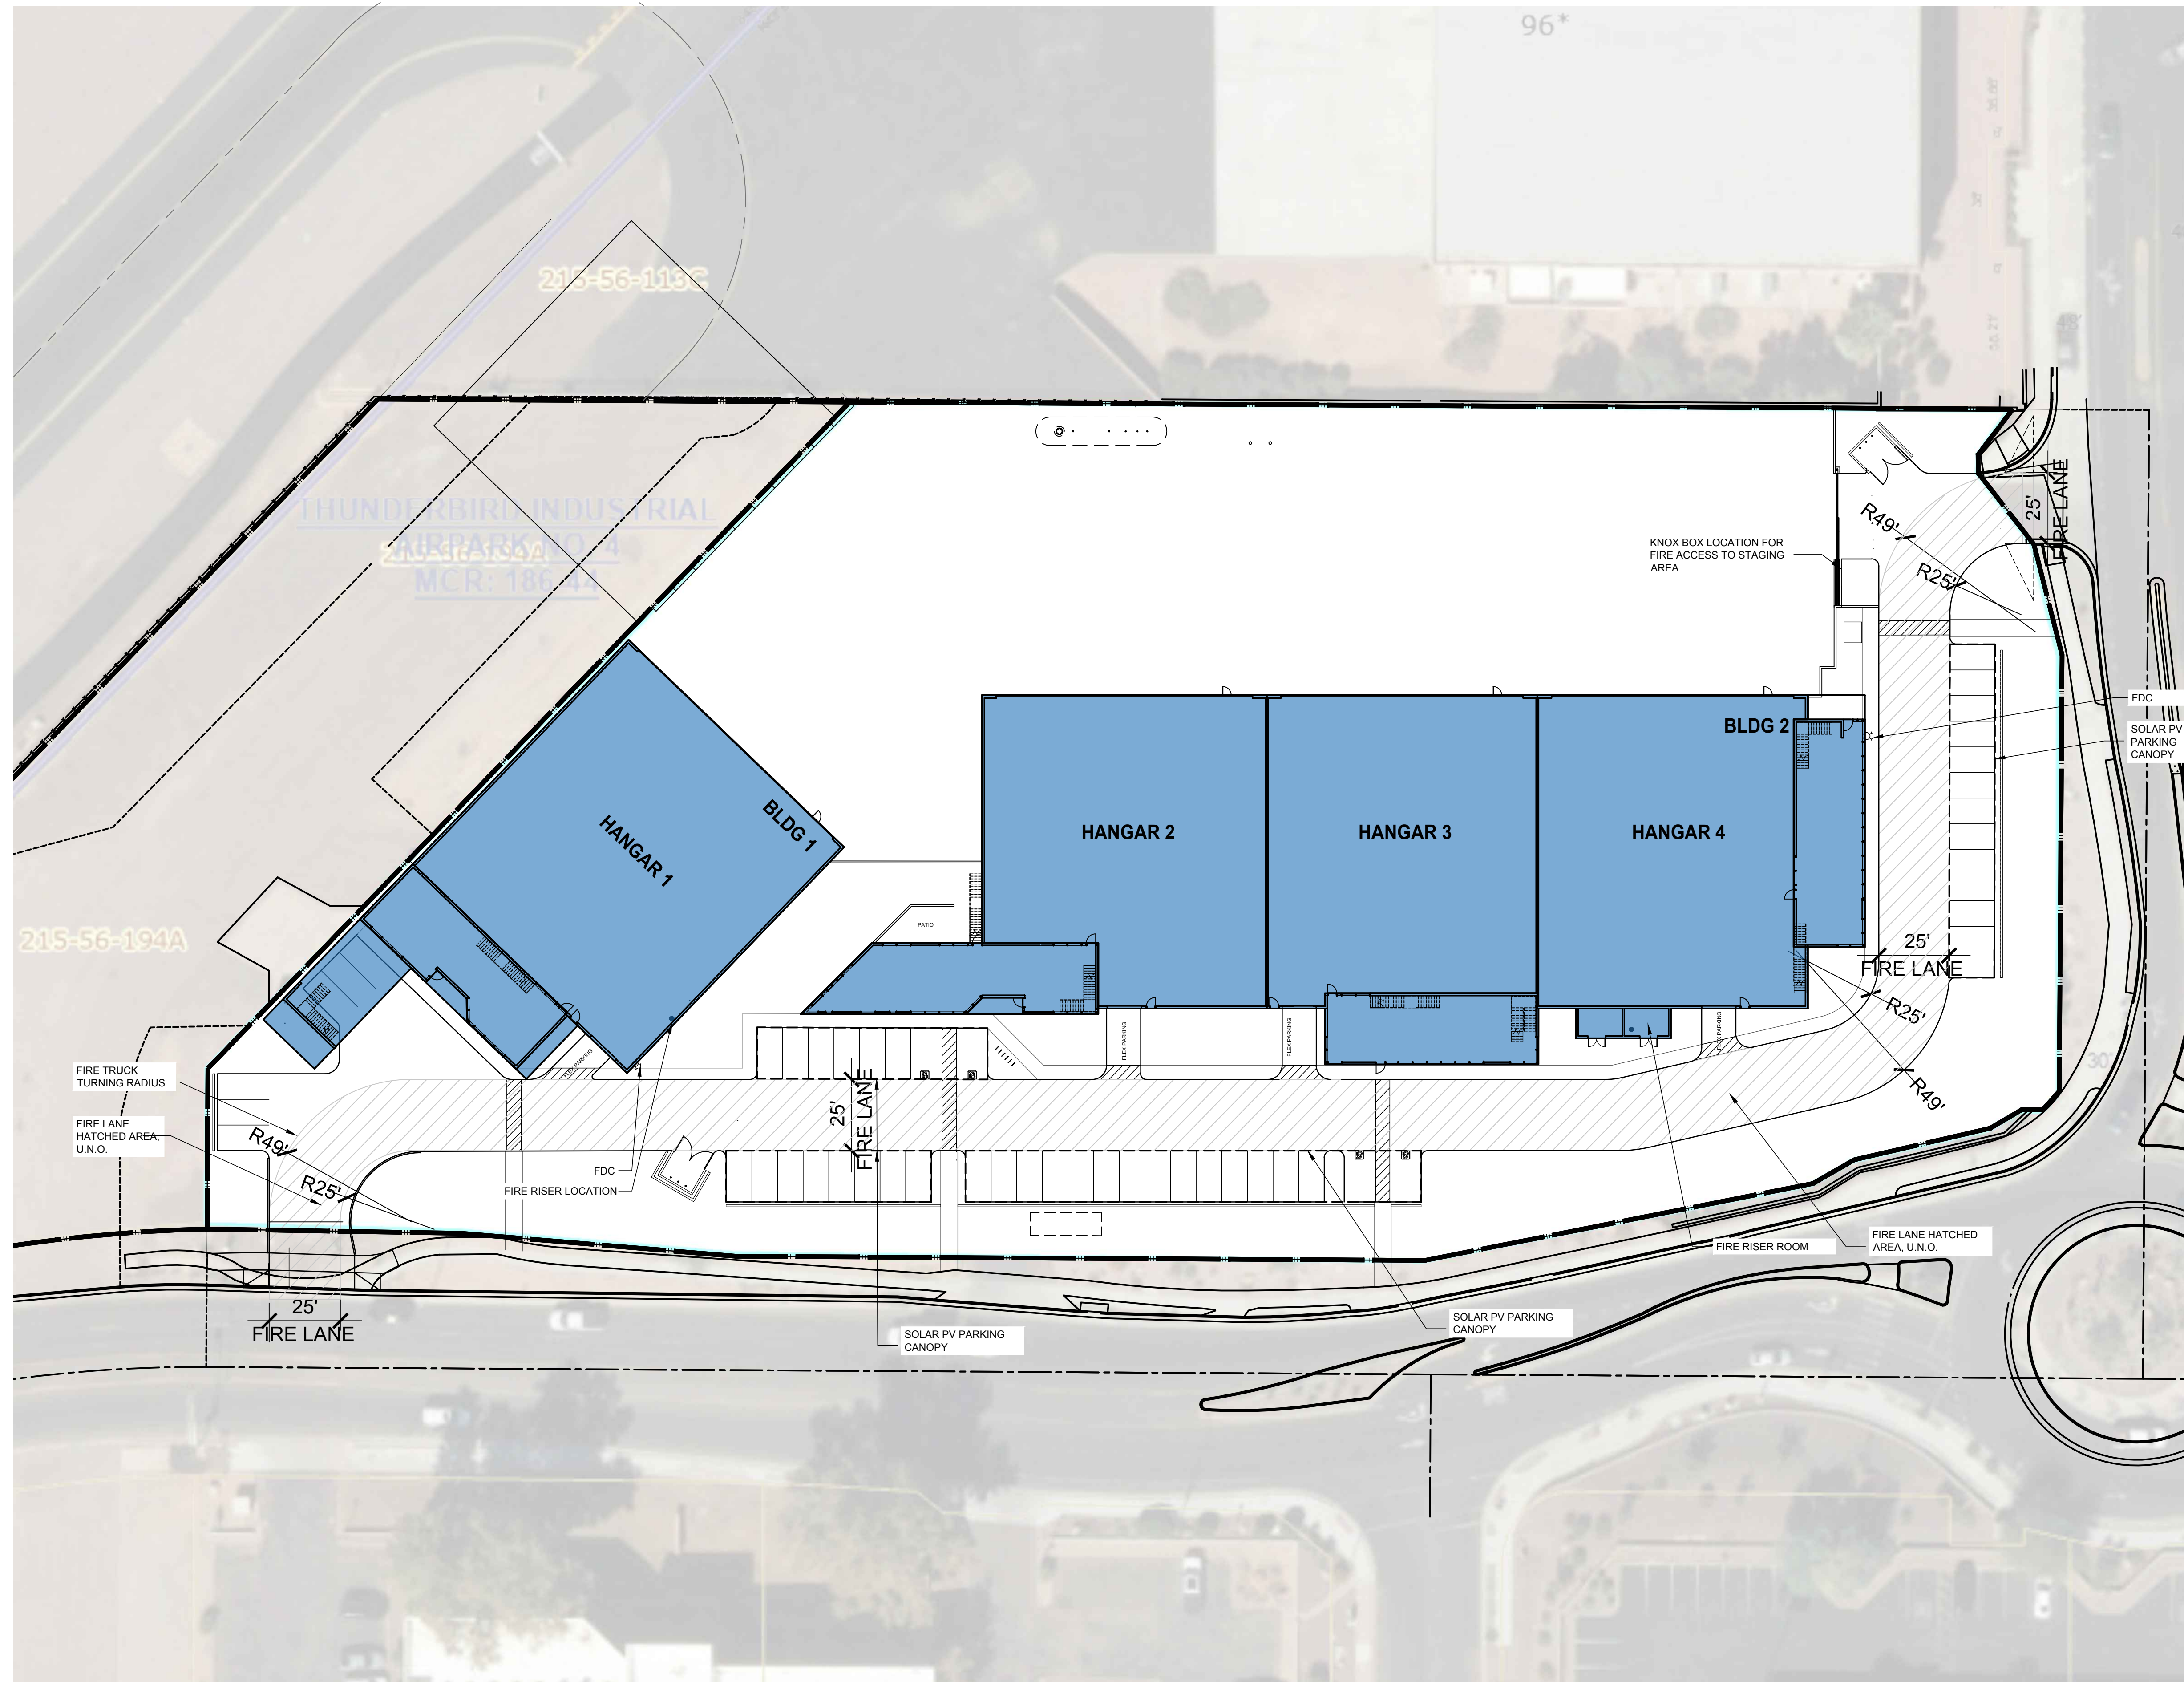

**LEGEND:**  
 25' WIDE FIRE LANE  
 FIRE DEPARTMENT CONNECTION (FDC)

This conceptual design is based upon a preliminary review of entitlement requirements and on unverified and possibly incomplete site and/or building information, and is intended merely to assist in exploring how the project might be developed.

Stormwater Management Design: AVERAGE REGIONAL REQUIRED PROVIDED

Boundary Source: GIS MAP & AERIAL IMAGE

C.O.S. NOTE: KEY SWITCH/PRE-EMPTION SENSOR\* PER FIRE ORD.  
 4562 SEC. 503.6.1



**FIRE PLAN**  
 SCALE: 1" = 30'-0"

W:\PHX\24\0033\00\...Formal\_Milestone\_Deliverables\2024-05-13\_DRB\_Submit\01\_2\CAD\PHX24-0033\_DRB.dwg

THESE DRAWINGS AND SPECIFICATIONS ARE THE PROPERTY AND COPYRIGHT OF WARE MALCOMB AND SHALL NOT BE USED ON ANY OTHER WORK EXCEPT BY AGREEMENT WITH WARE MALCOMB. WRITTEN DIMENSIONS SHALL TAKE PRECEDENCE OVER SCALED DIMENSIONS AND SHALL BE VERIFIED ON THE JOB SITE. ANY DISCREPANCY SHALL BE BROUGHT TO THE NOTICE OF WARE MALCOMB PRIOR TO THE COMMENCEMENT OF ANY WORK.