
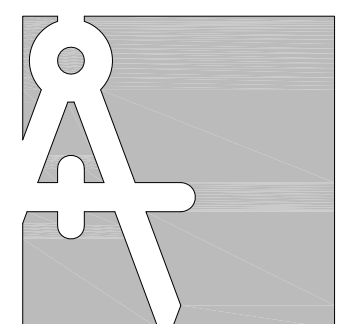
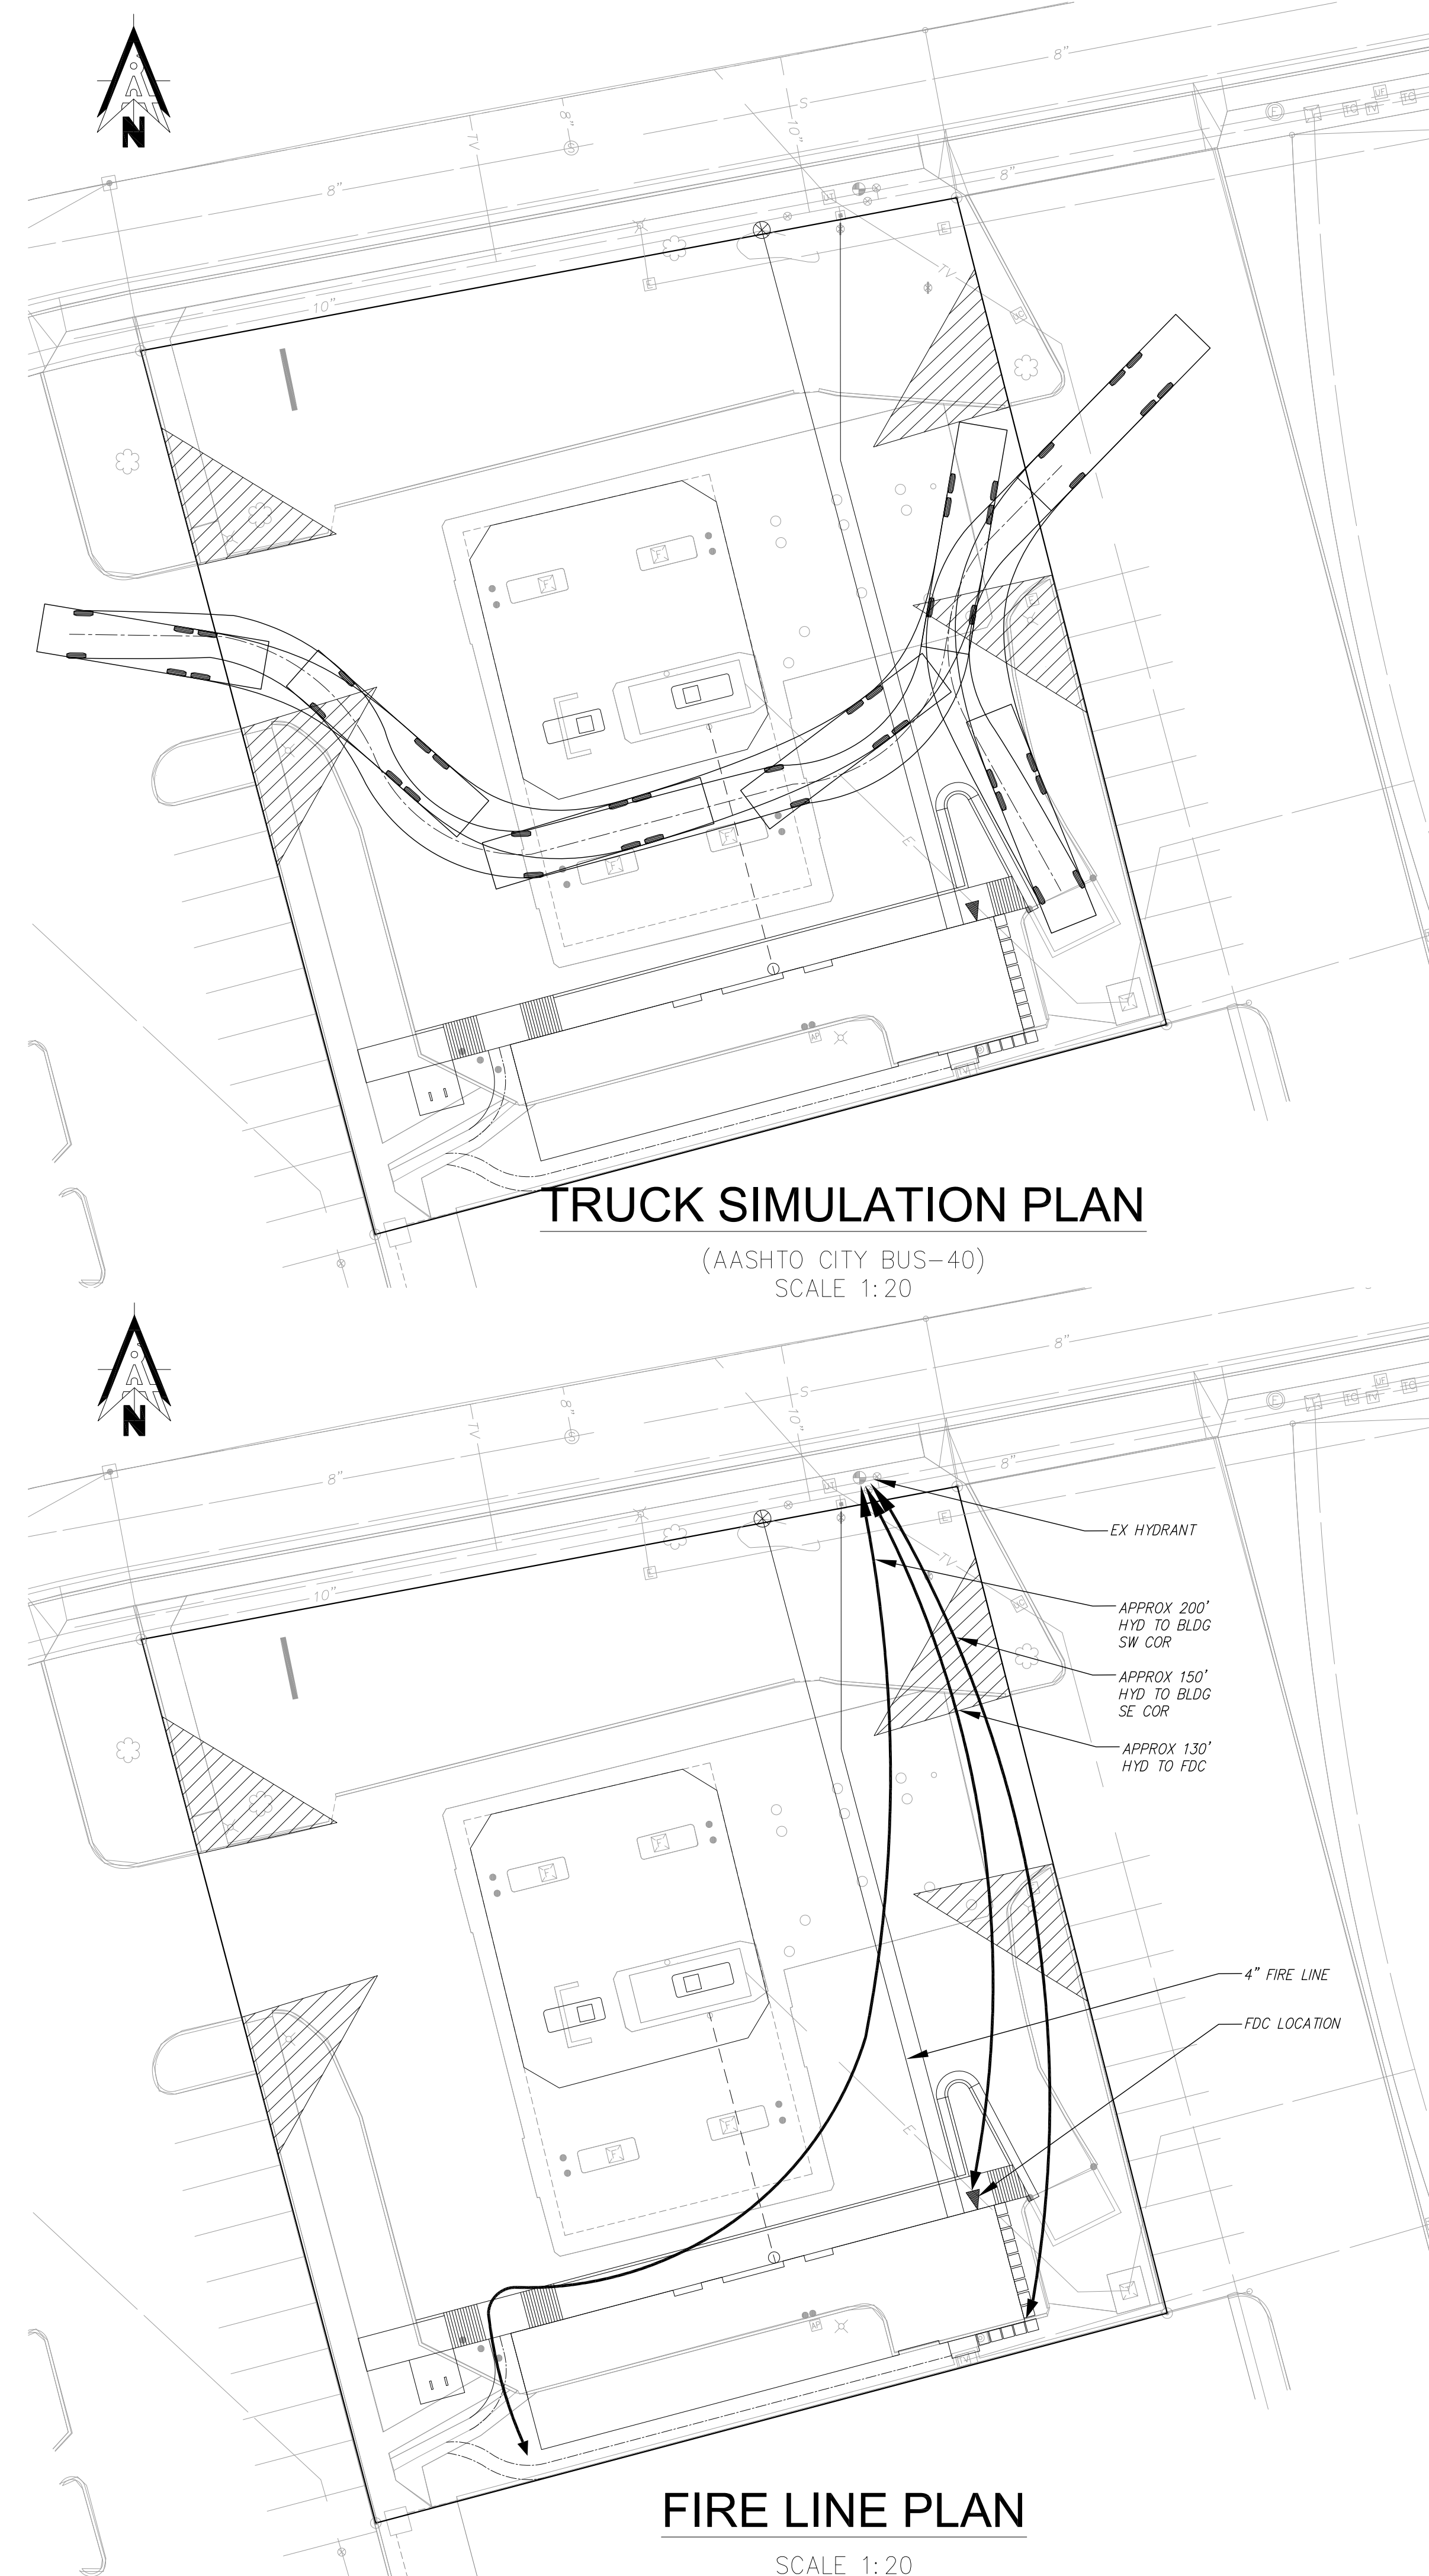
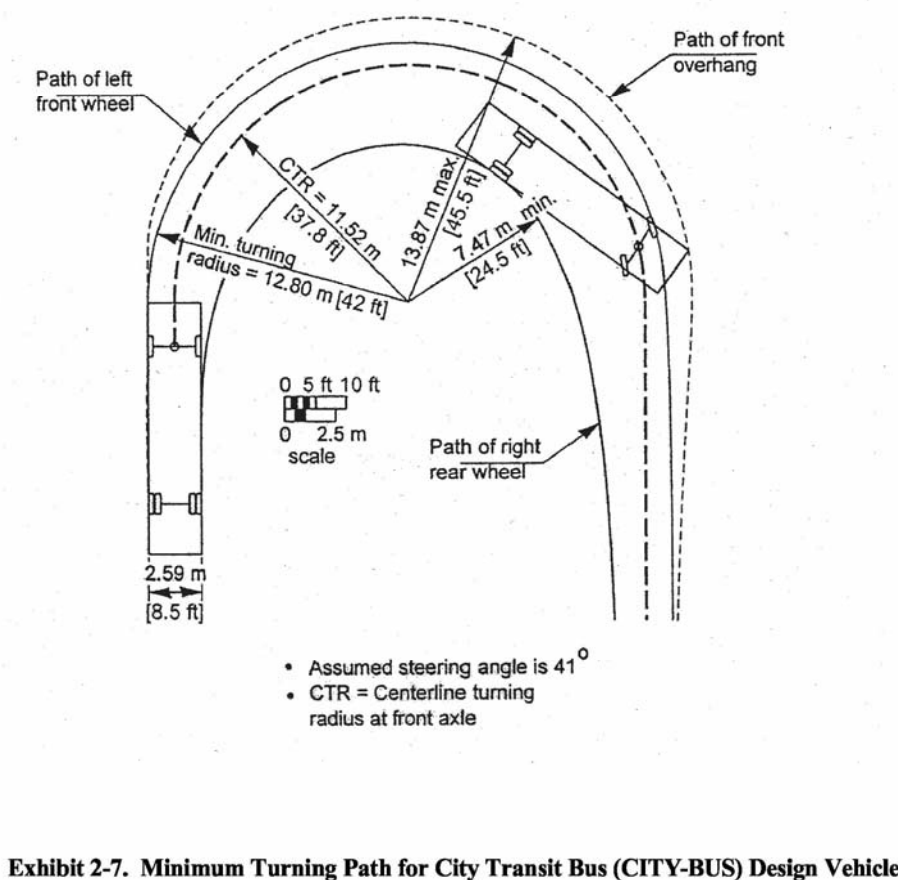
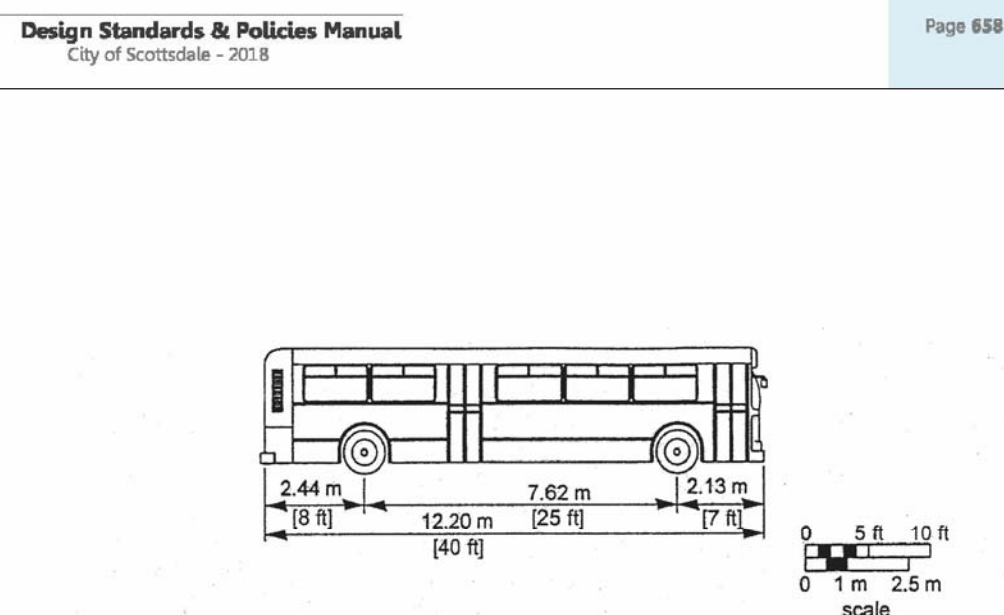


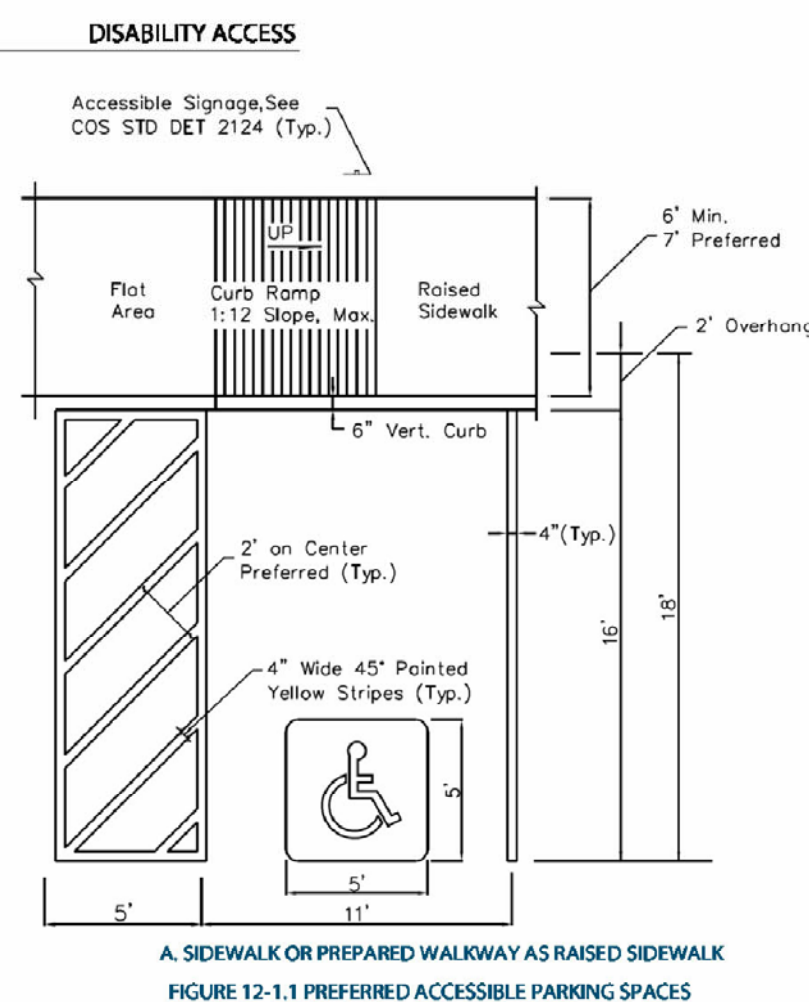

TRI-COUNTY
Engineering Consultants

48701 Hayes Road
Shelby Twp, MI 48315
TEL: (810) 394-7887
info@Tri-CountyEng.com
www.Tri-CountyEng.com

CLIENT NAME:

Paseo Village Gas Station
8233 N Va Paseo del Norte
Scottsdale, AZ 85258
Mr. Rafid Jamil
(480) 580-6007
ronniejamil29@gmail.com

2 WORKING DAYS
800-782-5348



**Know what's below.
Call before you dig**

FOR TO CONSTRUCTION, ALL EXISTING UTILITIES LOCATION AND DEPTH WITHIN THE PROJECT AREA SHALL BE FIELD VERIFIED. CALL 811 OR CLICK ARIZONA811.COM AT LEAST 2 WORKING DAYS BEFORE EXCAVATION.

ALL INFORMATION SHOWN ON THIS DRAWING ARE APPROXIMATE AND MAY BE VARYING ACCORDING TO AVAILABLE RECORD OR RECORDS. UNCLASSIFIED INFORMATION BY VARIOUS SOURCES, PUBLIC COMPANIES, PUBLIC AGENCIES, OR OTHER SOURCES AND THUS MAY NOT NECESSARILY REFLECT ACTUAL FIELD CONDITIONS AND NO GUARANTEE IS GIVEN TO THE COMPLETENESS OR ACCURACY.

PYRIGHT (C) 2024. ALL RIGHTS RESERVED.
 THIS DRAWING AND ALL INFORMATION
 CONTAINED HEREIN ARE NOT TO BE USED
 OR REPRODUCED WITHOUT WRITTEN
 PERMISSION BY TRI-COUNTY ENGINEERING
 CONSULTANTS.

PROJECT NAME:

Paseo Village Gas Station
Site Development
233 N Via Paseo del Norte
Scottsdale, AZ 85258

SIMULATION PLAN NOTES & DETAILS

PROJECT LOCATION:

SEC 1, T02N, R04E
CITY OF SCOTTSDALE
MARICOPA COUNTY

Drawn By: AS
Checked By: SS
Approved By: SS

REVISIONS:

AGENCY SUBMITTALS 03/27/20

NOT FOR CONSTRUCTION



SCALE VERIFICATION

0 0.5 1
BAR IS ONE-INCH
JUST SCALES ACCORDINGLY IF NO

CALE:

AS NOTED

PROJECT NO:

AZ23001

DRAWING NO:

AZ23001

MS-1