


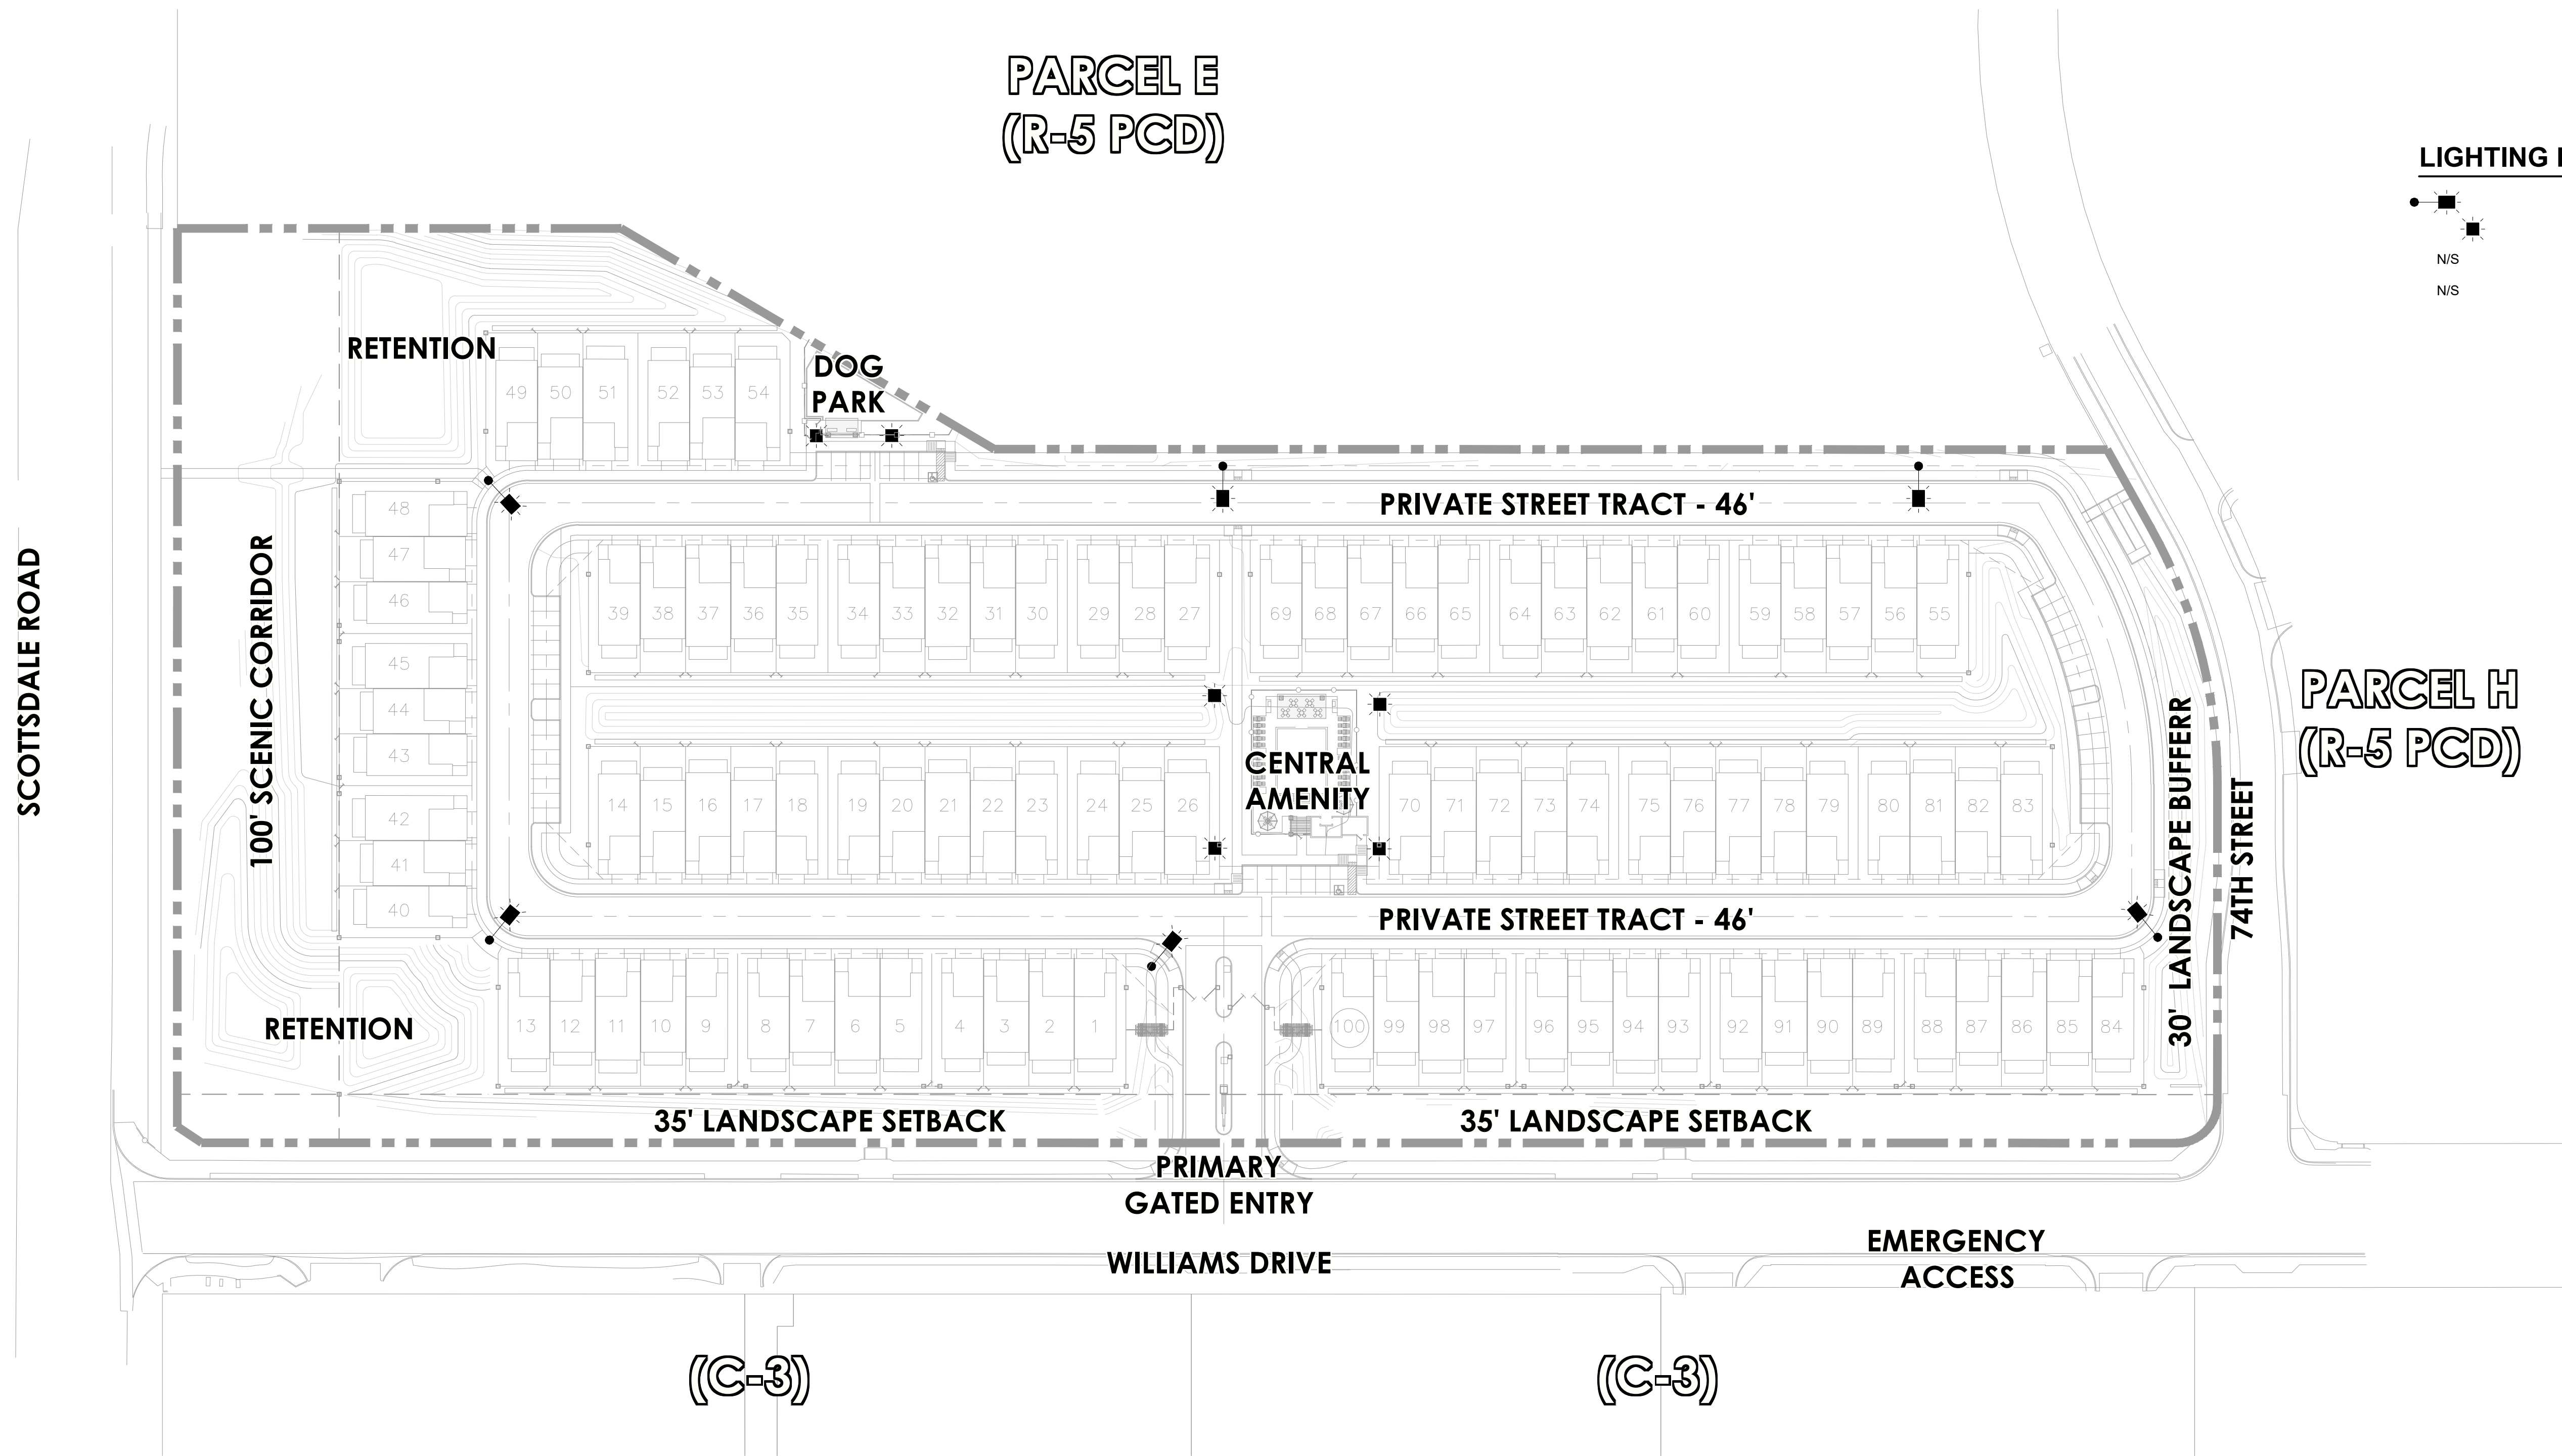

LIGHTING LEGEND	
	STREET LIGHT
	BOLLARD
	DOWNLIGHT
	RAMADA LIGHT


DISCLAIMER: ALL GRAPHICS PROVIDED ARE
CONCEPTUAL ONLY & SUBJECT TO CHANGE

Copyright RVI



ARIA AT SILVERSTONE PHASE 5 • CONCEPTUAL LIGHTING PLAN

- 📍 SCOTTSDALE, AZ
- 📅 2024-04-16
- # 24000634
- 👤 K. HOVNANIAN

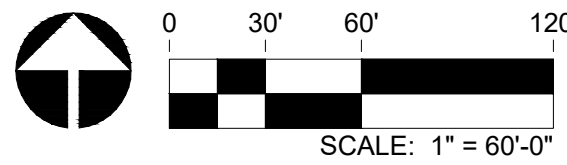

Information furnished regarding this property is from sources deemed reliable. RVI has not made an independent investigation of these sources and no warranty is made as to their accuracy or completeness. This plan is conceptual, subject to change, and does not represent any regulatory approval.