


1ST ST TOWNHOMES

7515 & 7521 east 1st street
scottsdale, az 85251

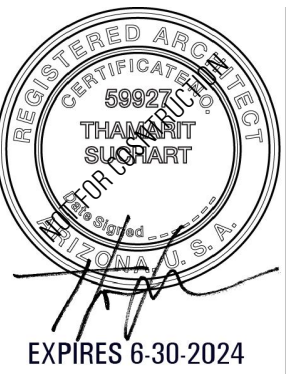


architect:


CHEN + SUCHART STUDIO

7070 east third avenue
scottsdale, arizona 85251
mobile : 480.332.1704 (tommy)
mobile : 480.332.1706 (patricia)
email : tammar@chensuchartstudio.com

**PRELIMINARY
NOT FOR CONSTRUCTION**

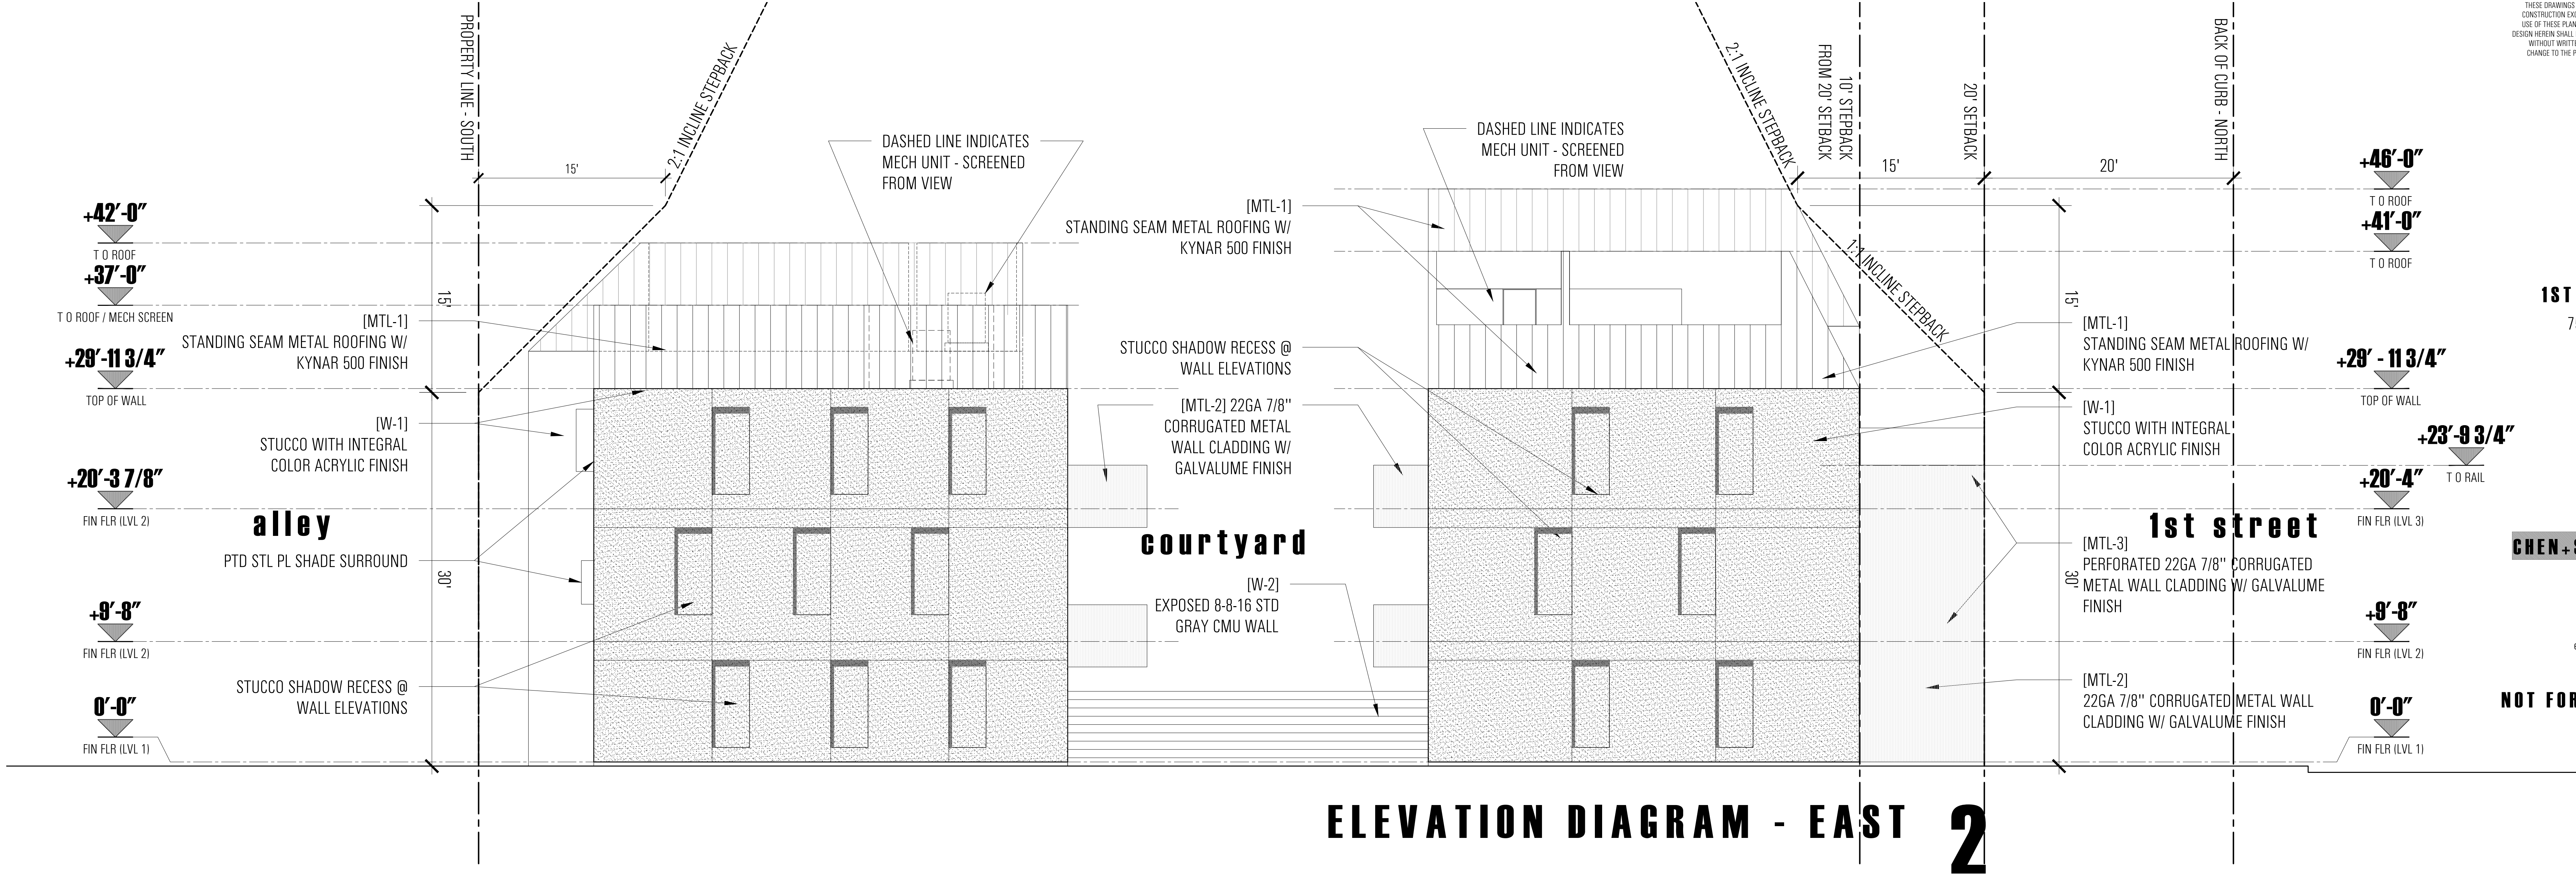

ELEVATION DIAGRAM - EAST 2

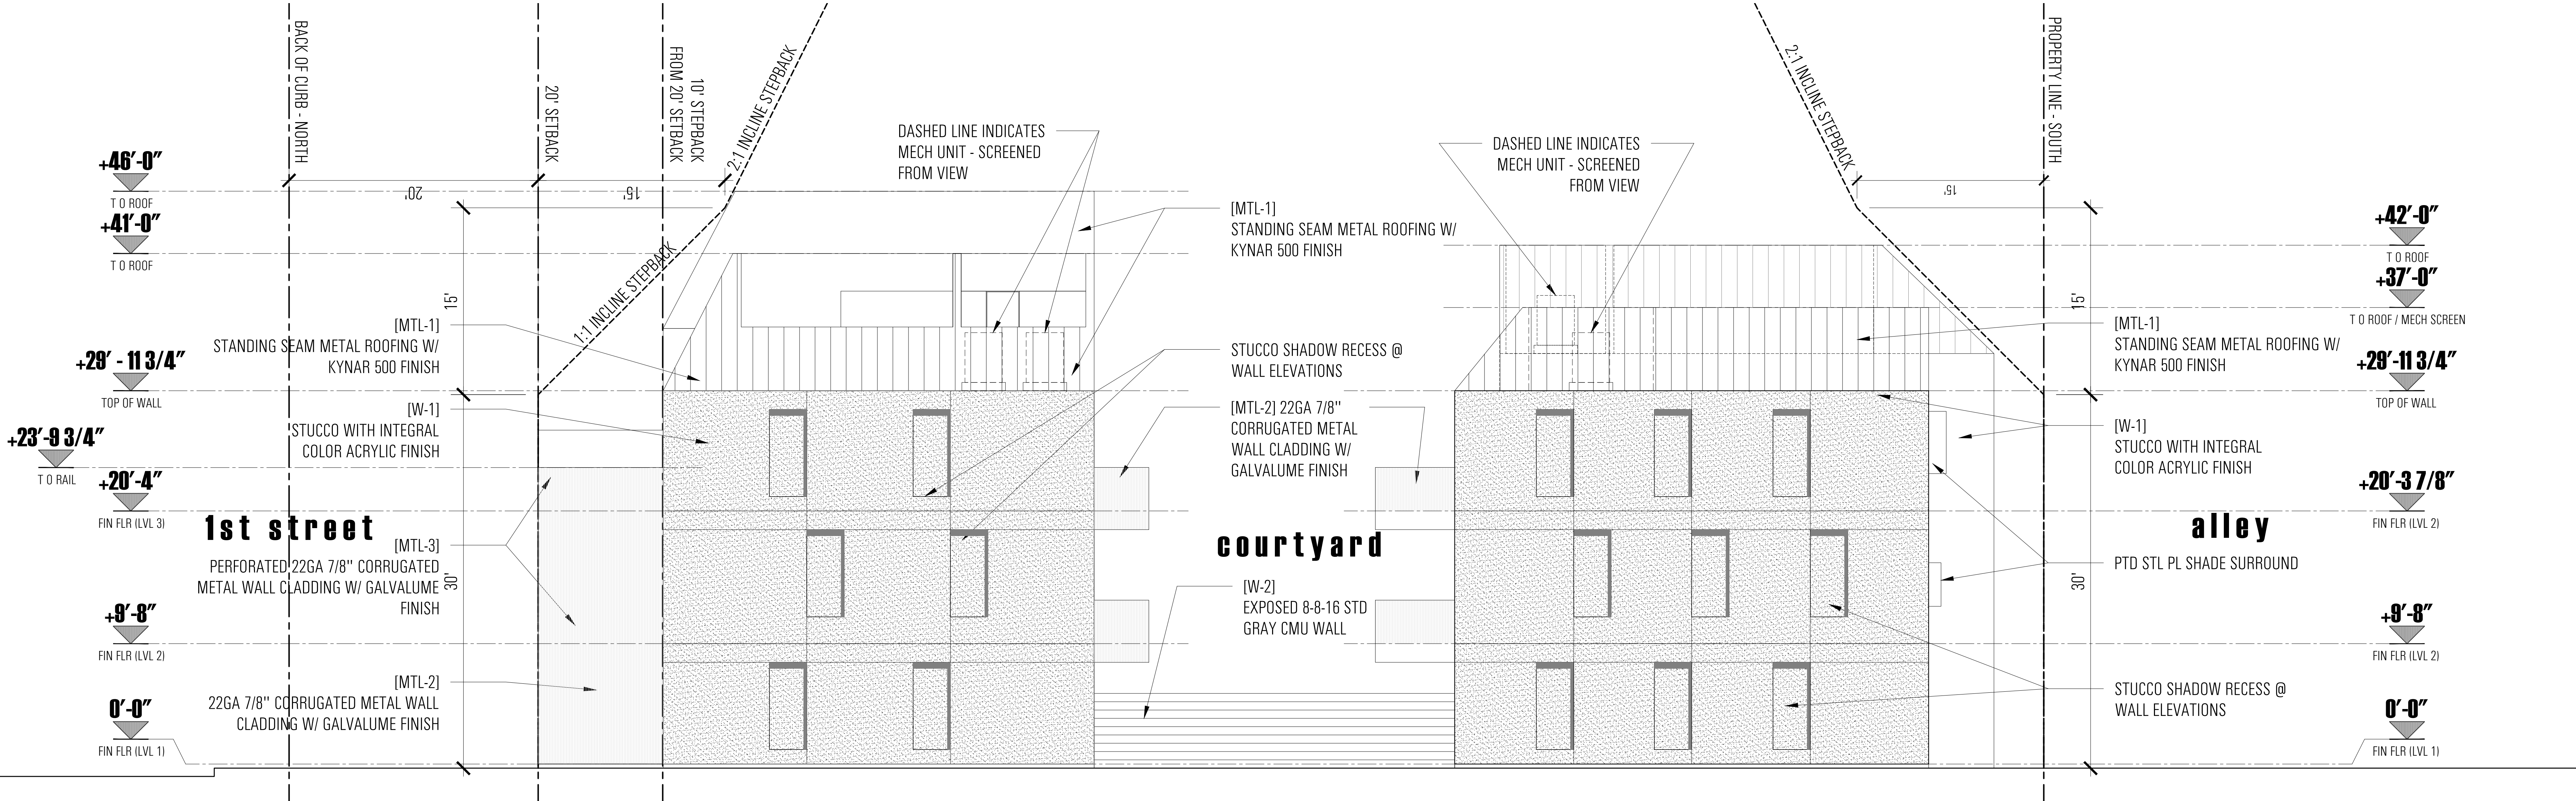

ELEVATION DIAGRAM - WEST 1