





1ST ST TOWNHOMES
7515 & 7521 east 1st street
scottsdale, az 85251

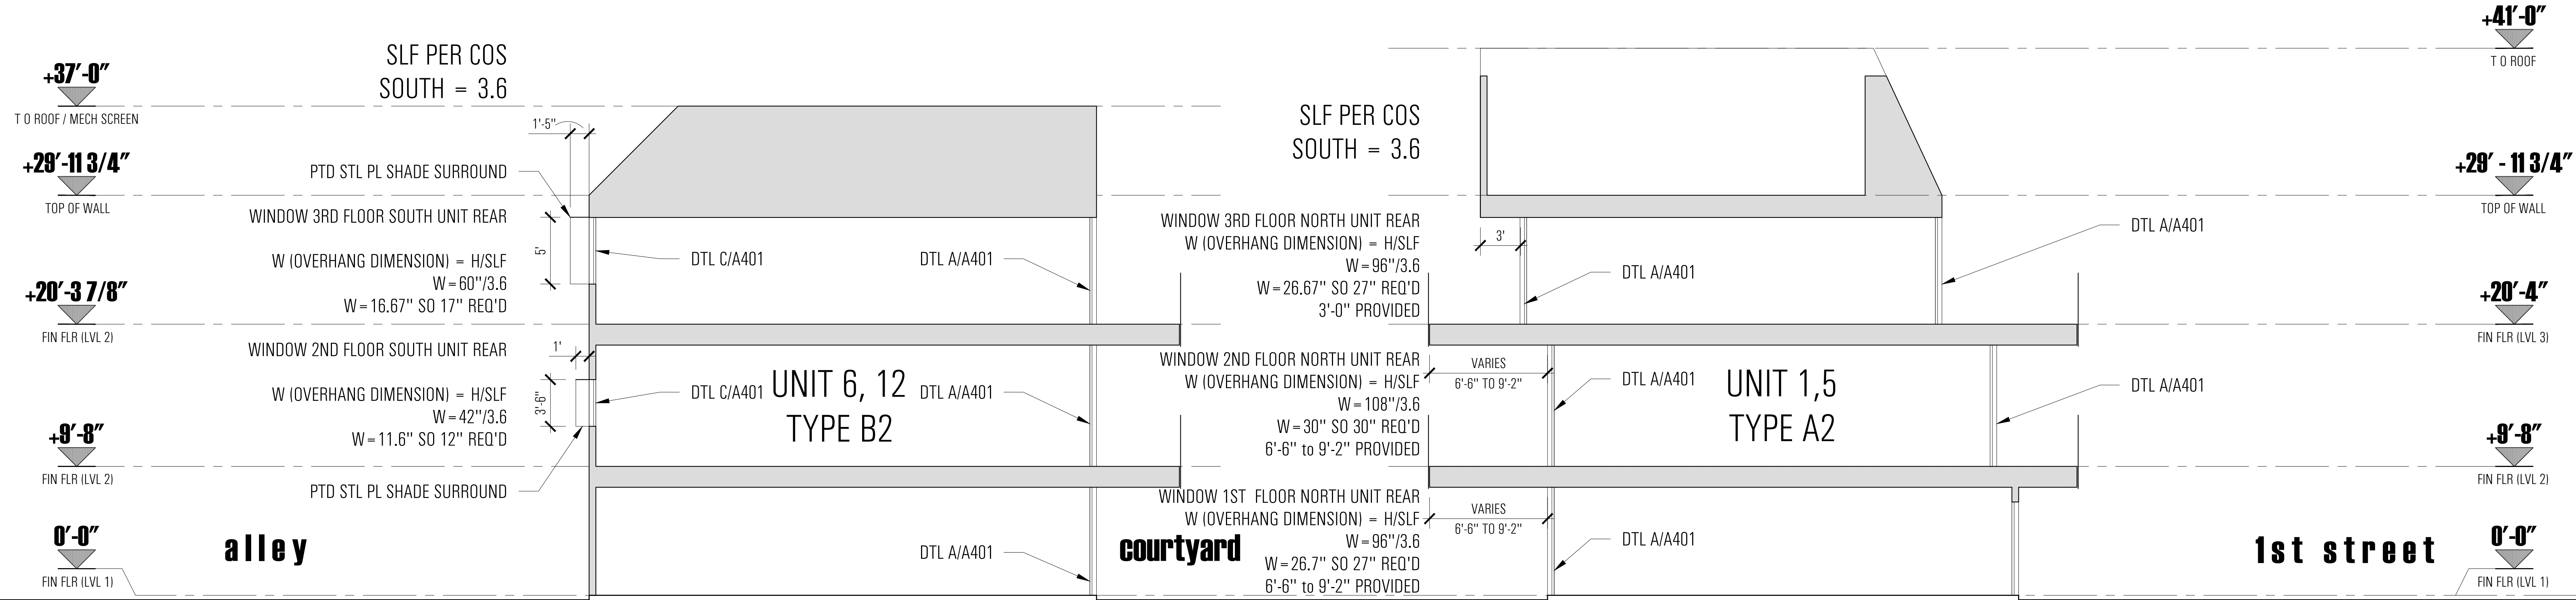

architect:
CHEN + SUCHART STUDIO
7070 east third avenue
scottsdale, arizona 85251
mobile : 480.332.1704 (tommy)
mobile : 480.332.1706 (patricia)
email : thamant@chensuchartstudio.com

**PRELIMINARY
NOT FOR CONSTRUCTION**

ELEVATION DIAGRAM - NORTH 2

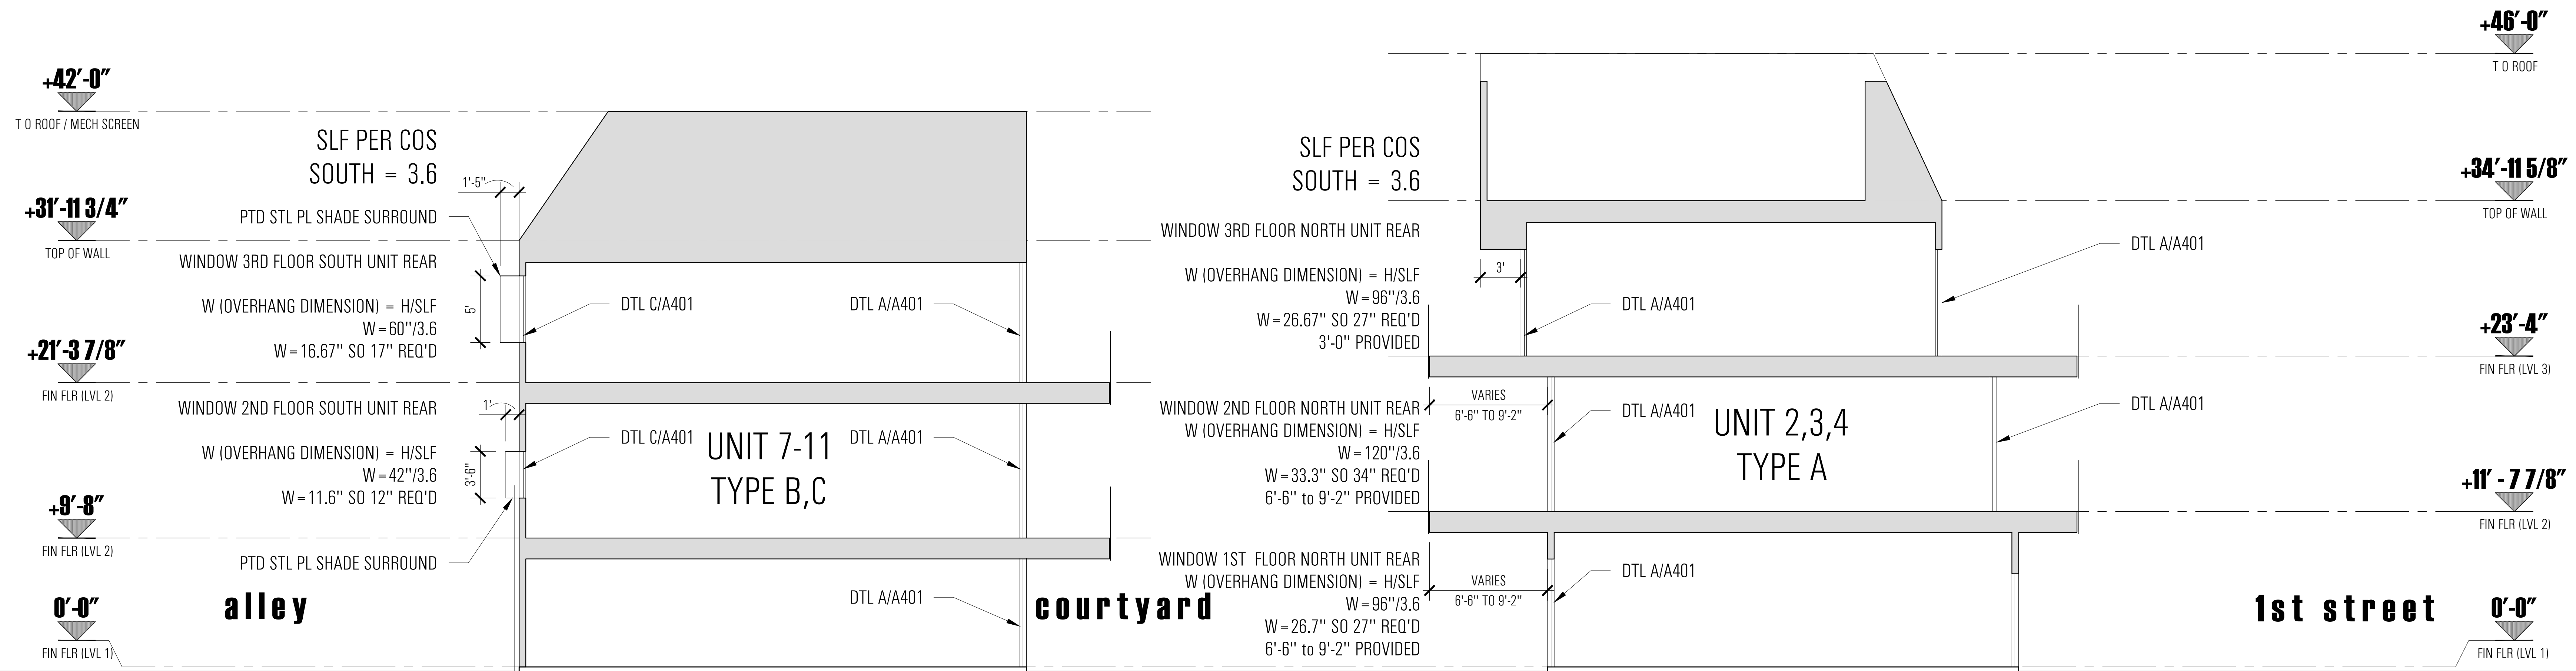

ELEVATION DIAGRAM - SOUTH 1

building sections w/ windows and doors

a400

drb submittal
25 april 2024

PTD SOLID STL PL
SHADE SURROUND

