


1ST ST TOWNHOMES

7515 & 7521 east 1st street
scottsdale, az 85251

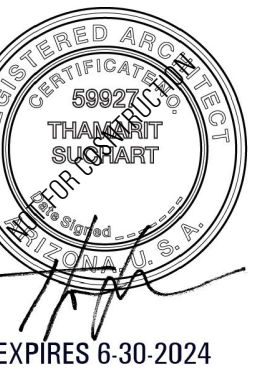

architect:


CHEN + SUCHART STUDIO

7070 east third avenue
scottsdale, arizona 85251
mobile : 480.332.1704 (tommy)
mobile : 480.332.1706 (patricia)
email : thamarrt@chensuchartstudio.com

**PRELIMINARY
NOT FOR CONSTRUCTION**

130-25-026
ZONING:S-R-DO

130-25-023
ZONING:S-R-DO

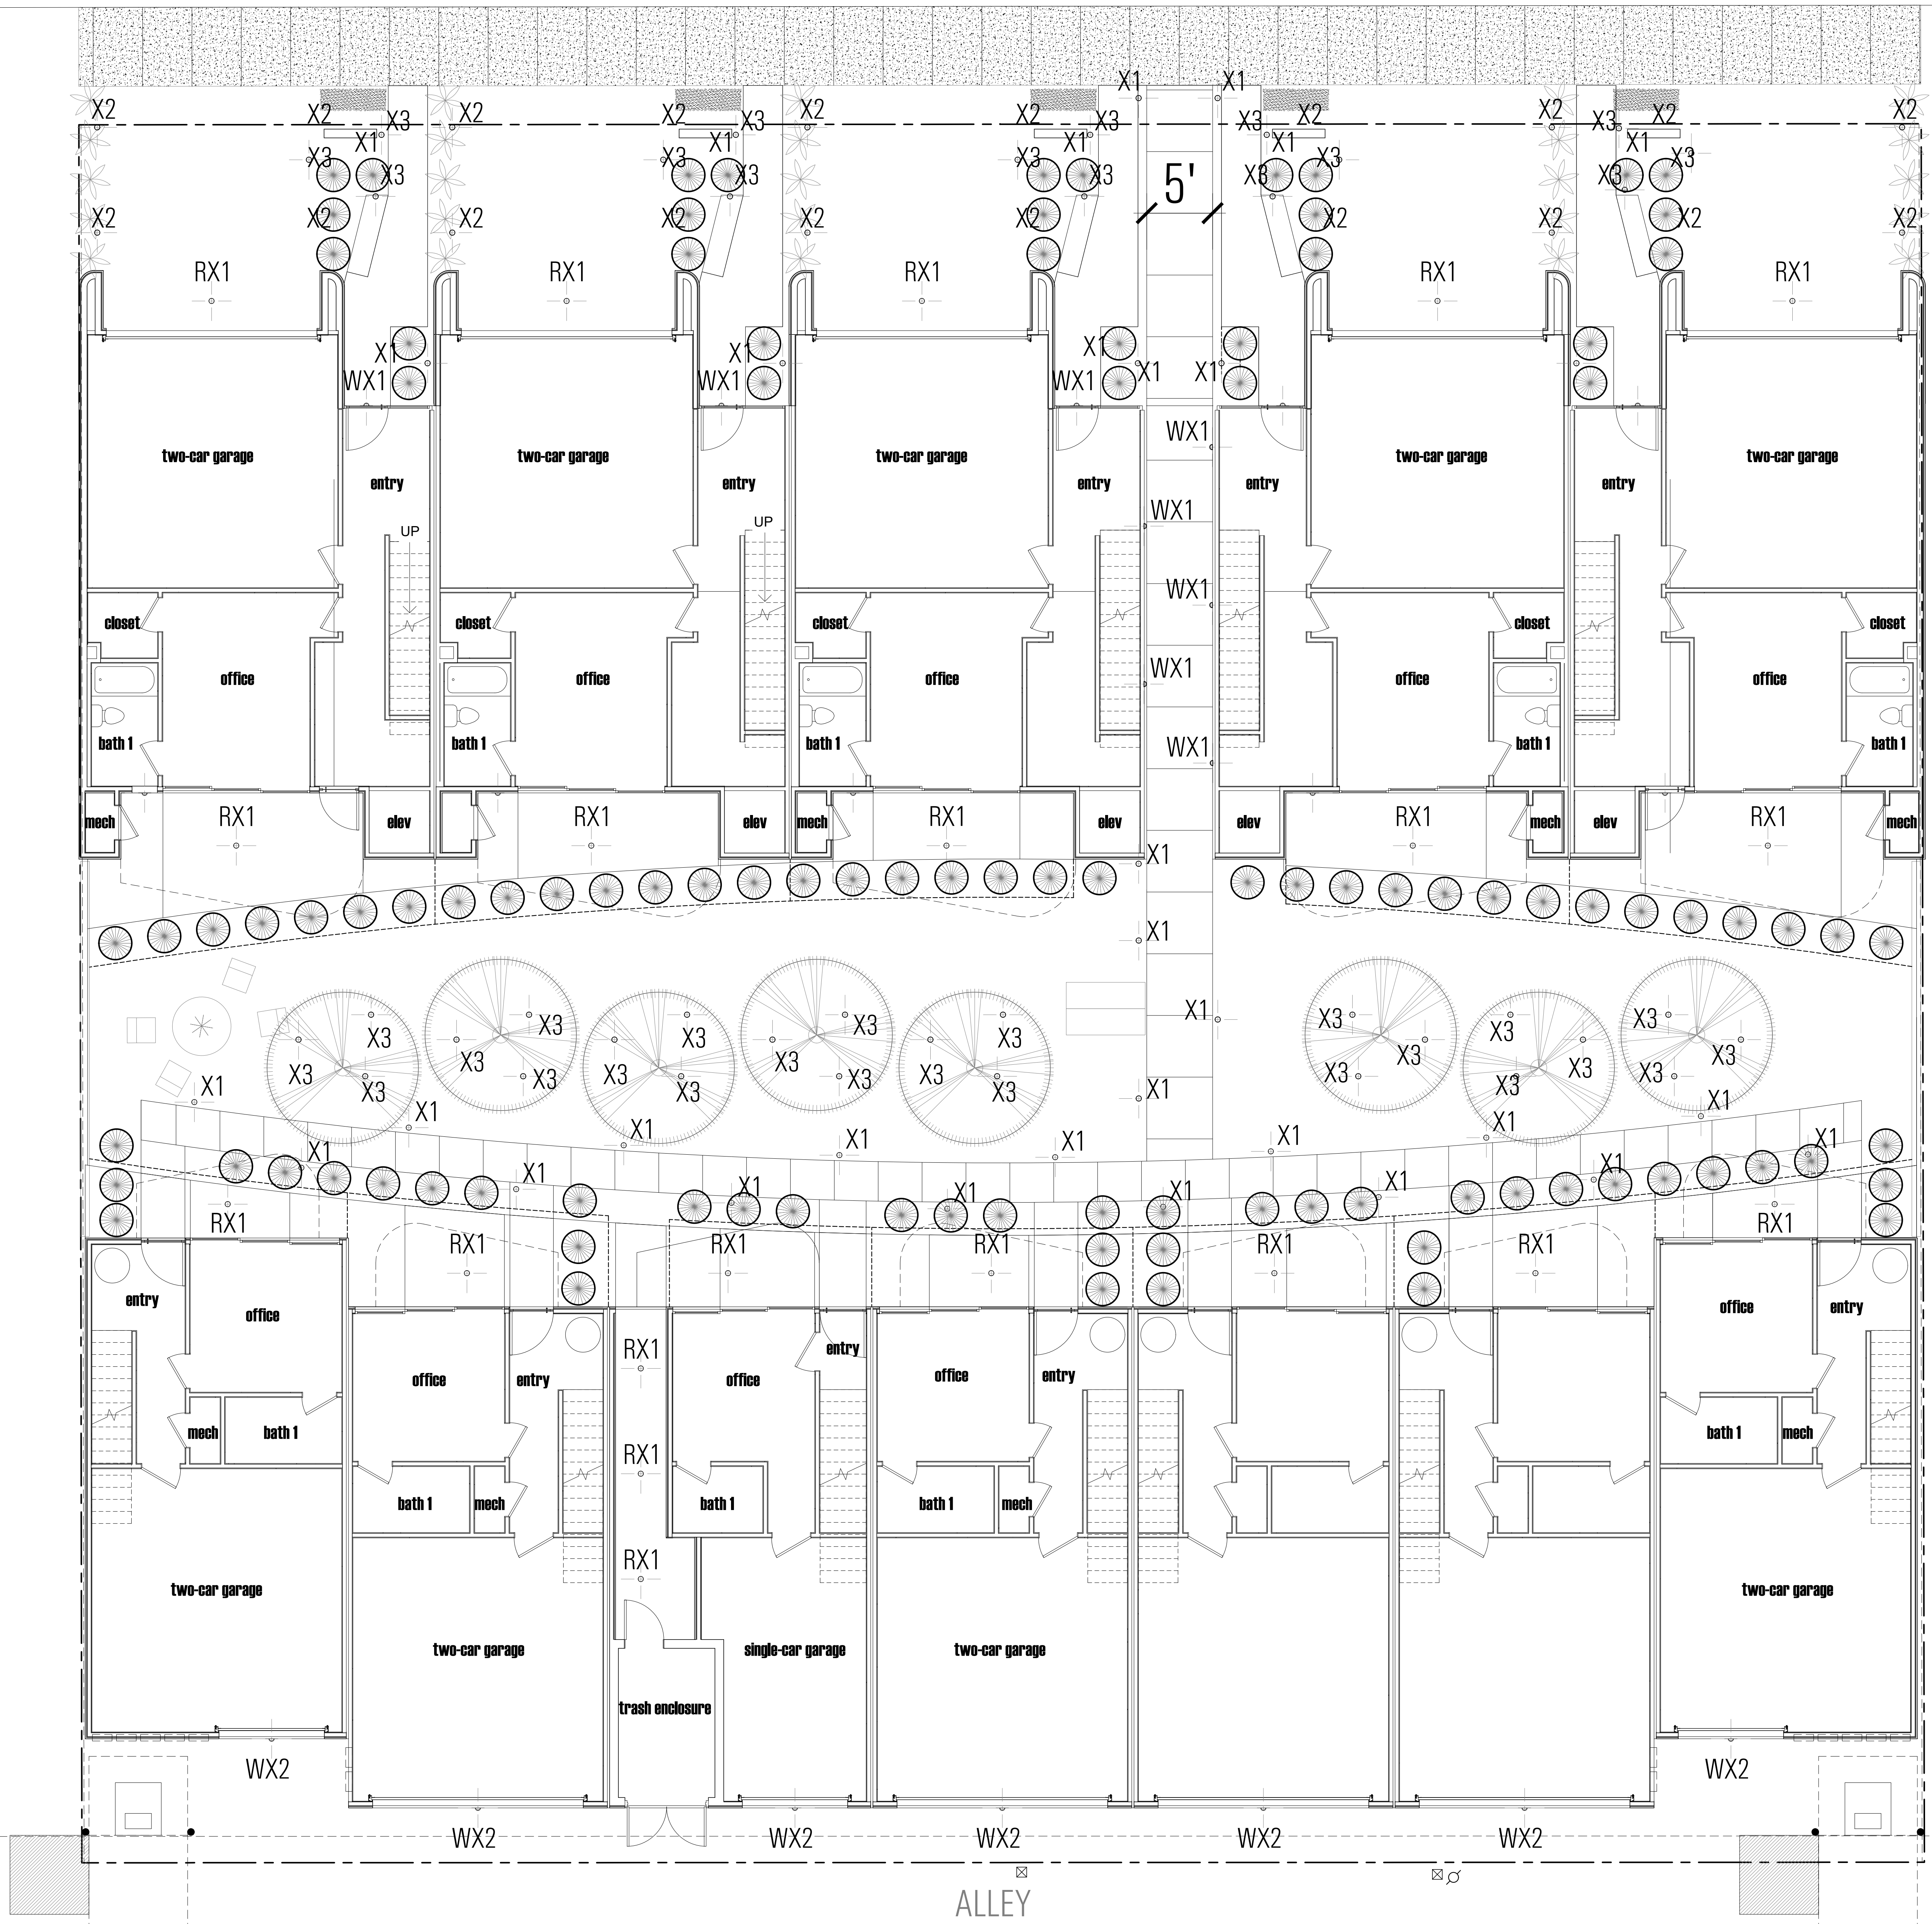

**ext lighting plan
ground lvl**

drb submittal
25 april 2024

