


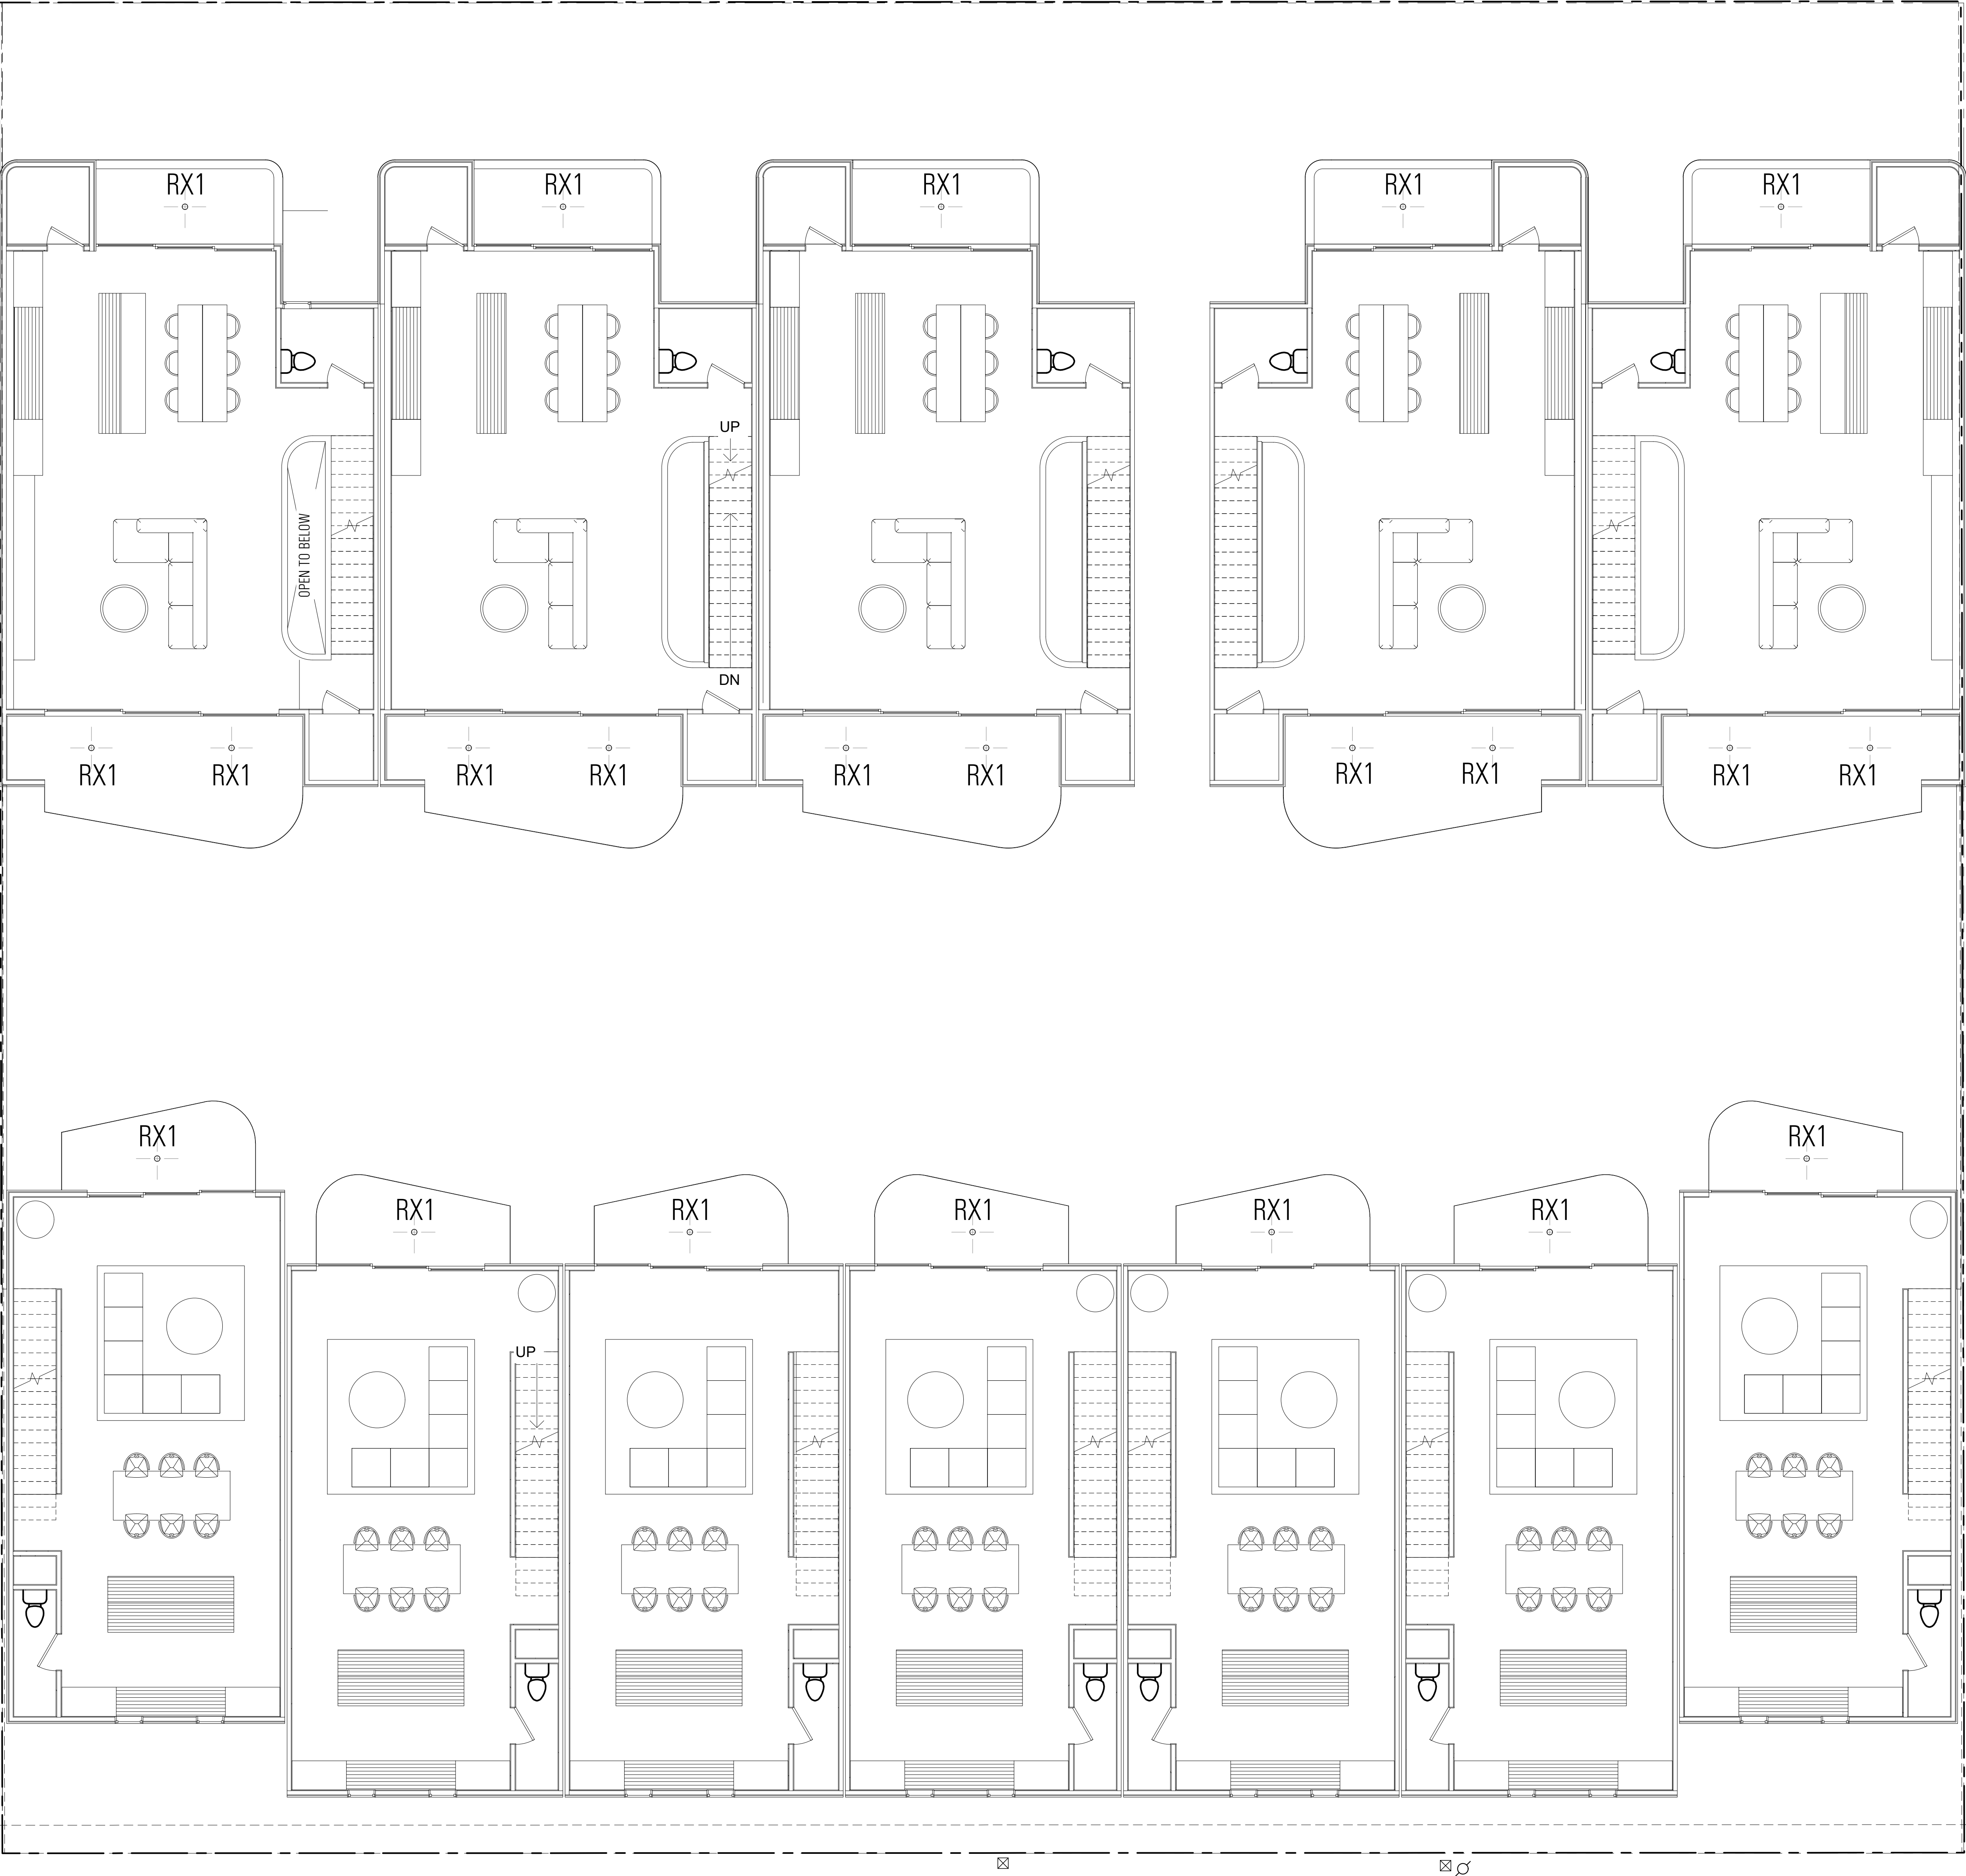

1ST ST TOWNHOMES

7515 & 7521 east 1st street

scottsdale, az 85251



architect:

CHEN + SUCHART STUDIO

7070 east third avenue

scottsdale, arizona 85251

mobile : 480.332.1704 (tommy)

mobile : 480.332.1706 (patricia)

email : thamarr@chensuchartstudio.com

**PRELIMINARY
NOT FOR CONSTRUCTION**

**ext lighting plan
second lvl**

drb submittal
25 april 2024

