



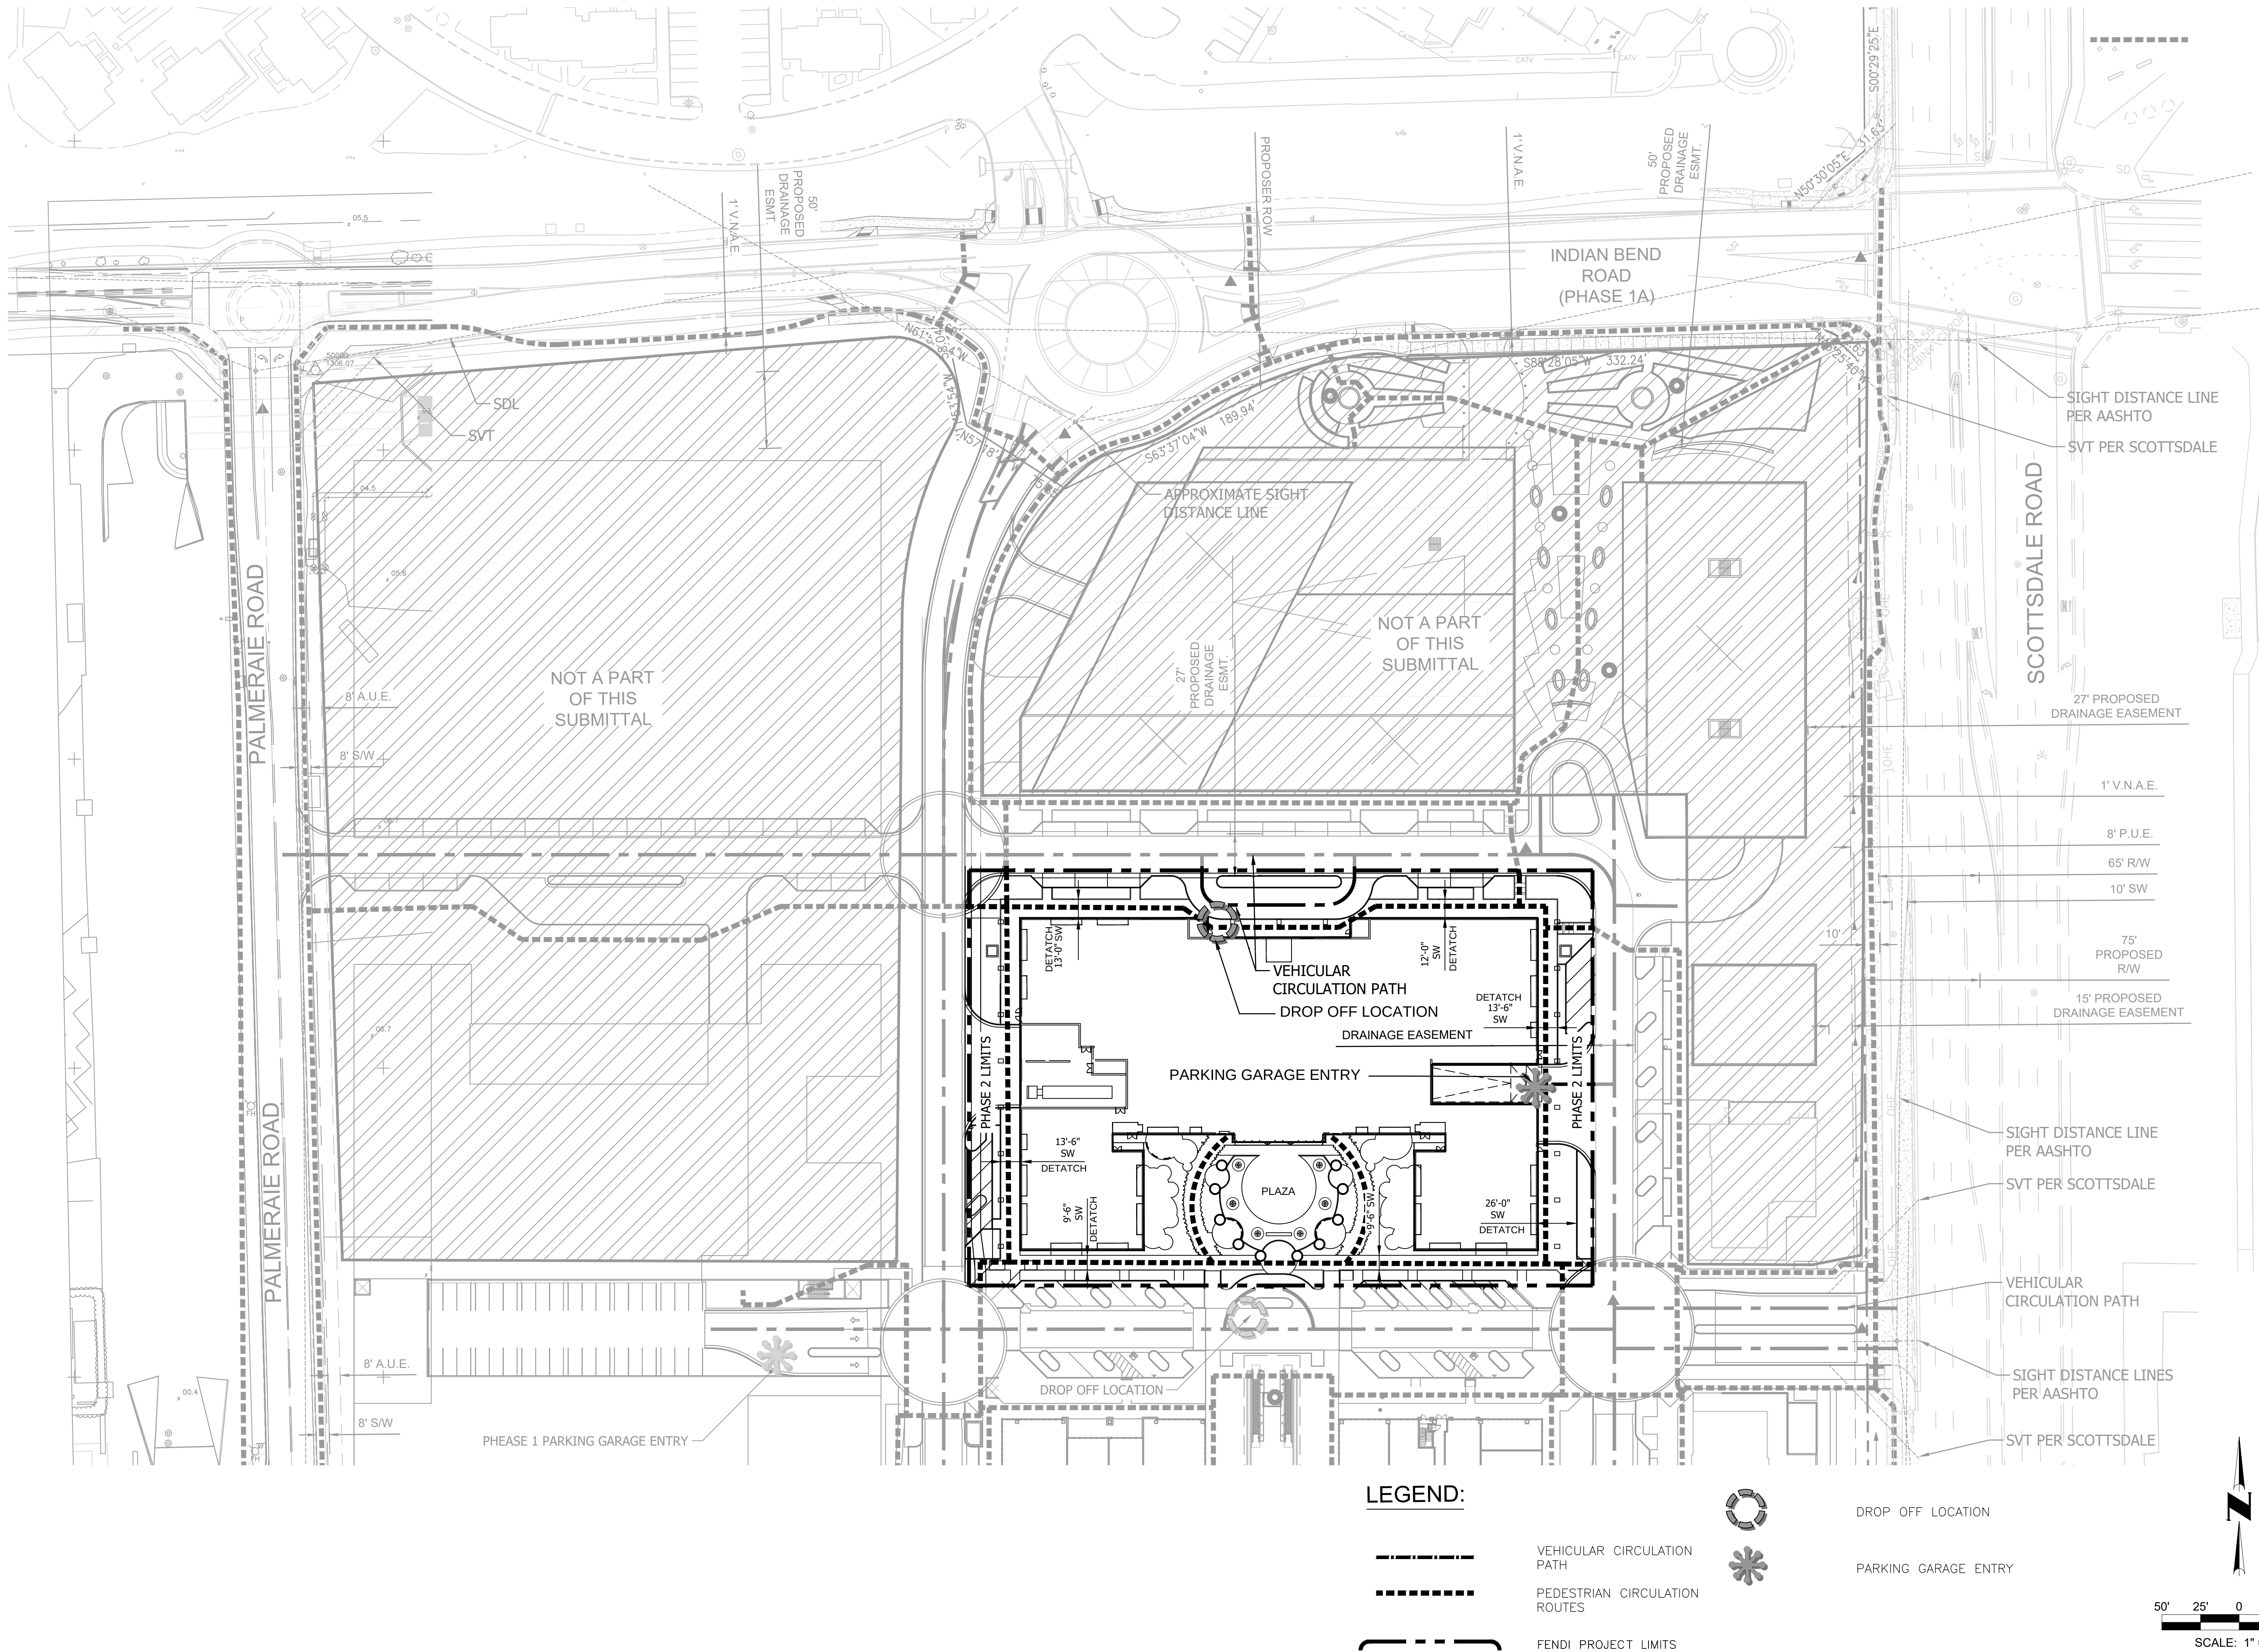

LEGEND:

- VEHICULAR CIRCULATION PATH
- PEDESTRIAN CIRCULATION ROUTES
- FENDI PROJECT LIMITS
- DROP OFF LOCATION
- PARKING GARAGE ENTRY

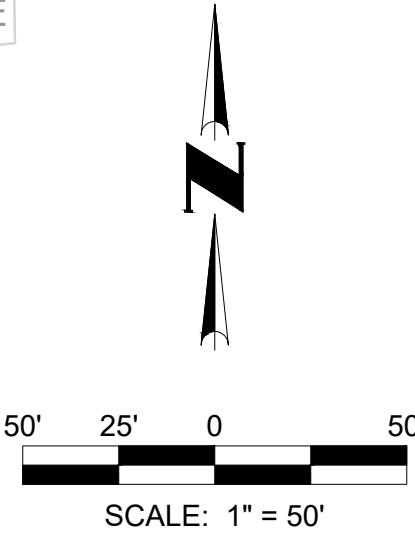

PEDESTRIAN & VEHICULAR CIRCULATION PLAN		REVISION		DATE	
THE PALMERIAIE- FENDI SCOTTSDALE, ARIZONA		NO.			
1 SHEET OF 1		Coe & Van Loo Consultants, Inc.			
C.O.S. PRE-APP NO.: 44 - PA - 2016 1184-19		TOWN OF PARADISE VALLEY PAVING: RW19-14359 WATER: RW19-14360 SEWER: RW19-14361			