


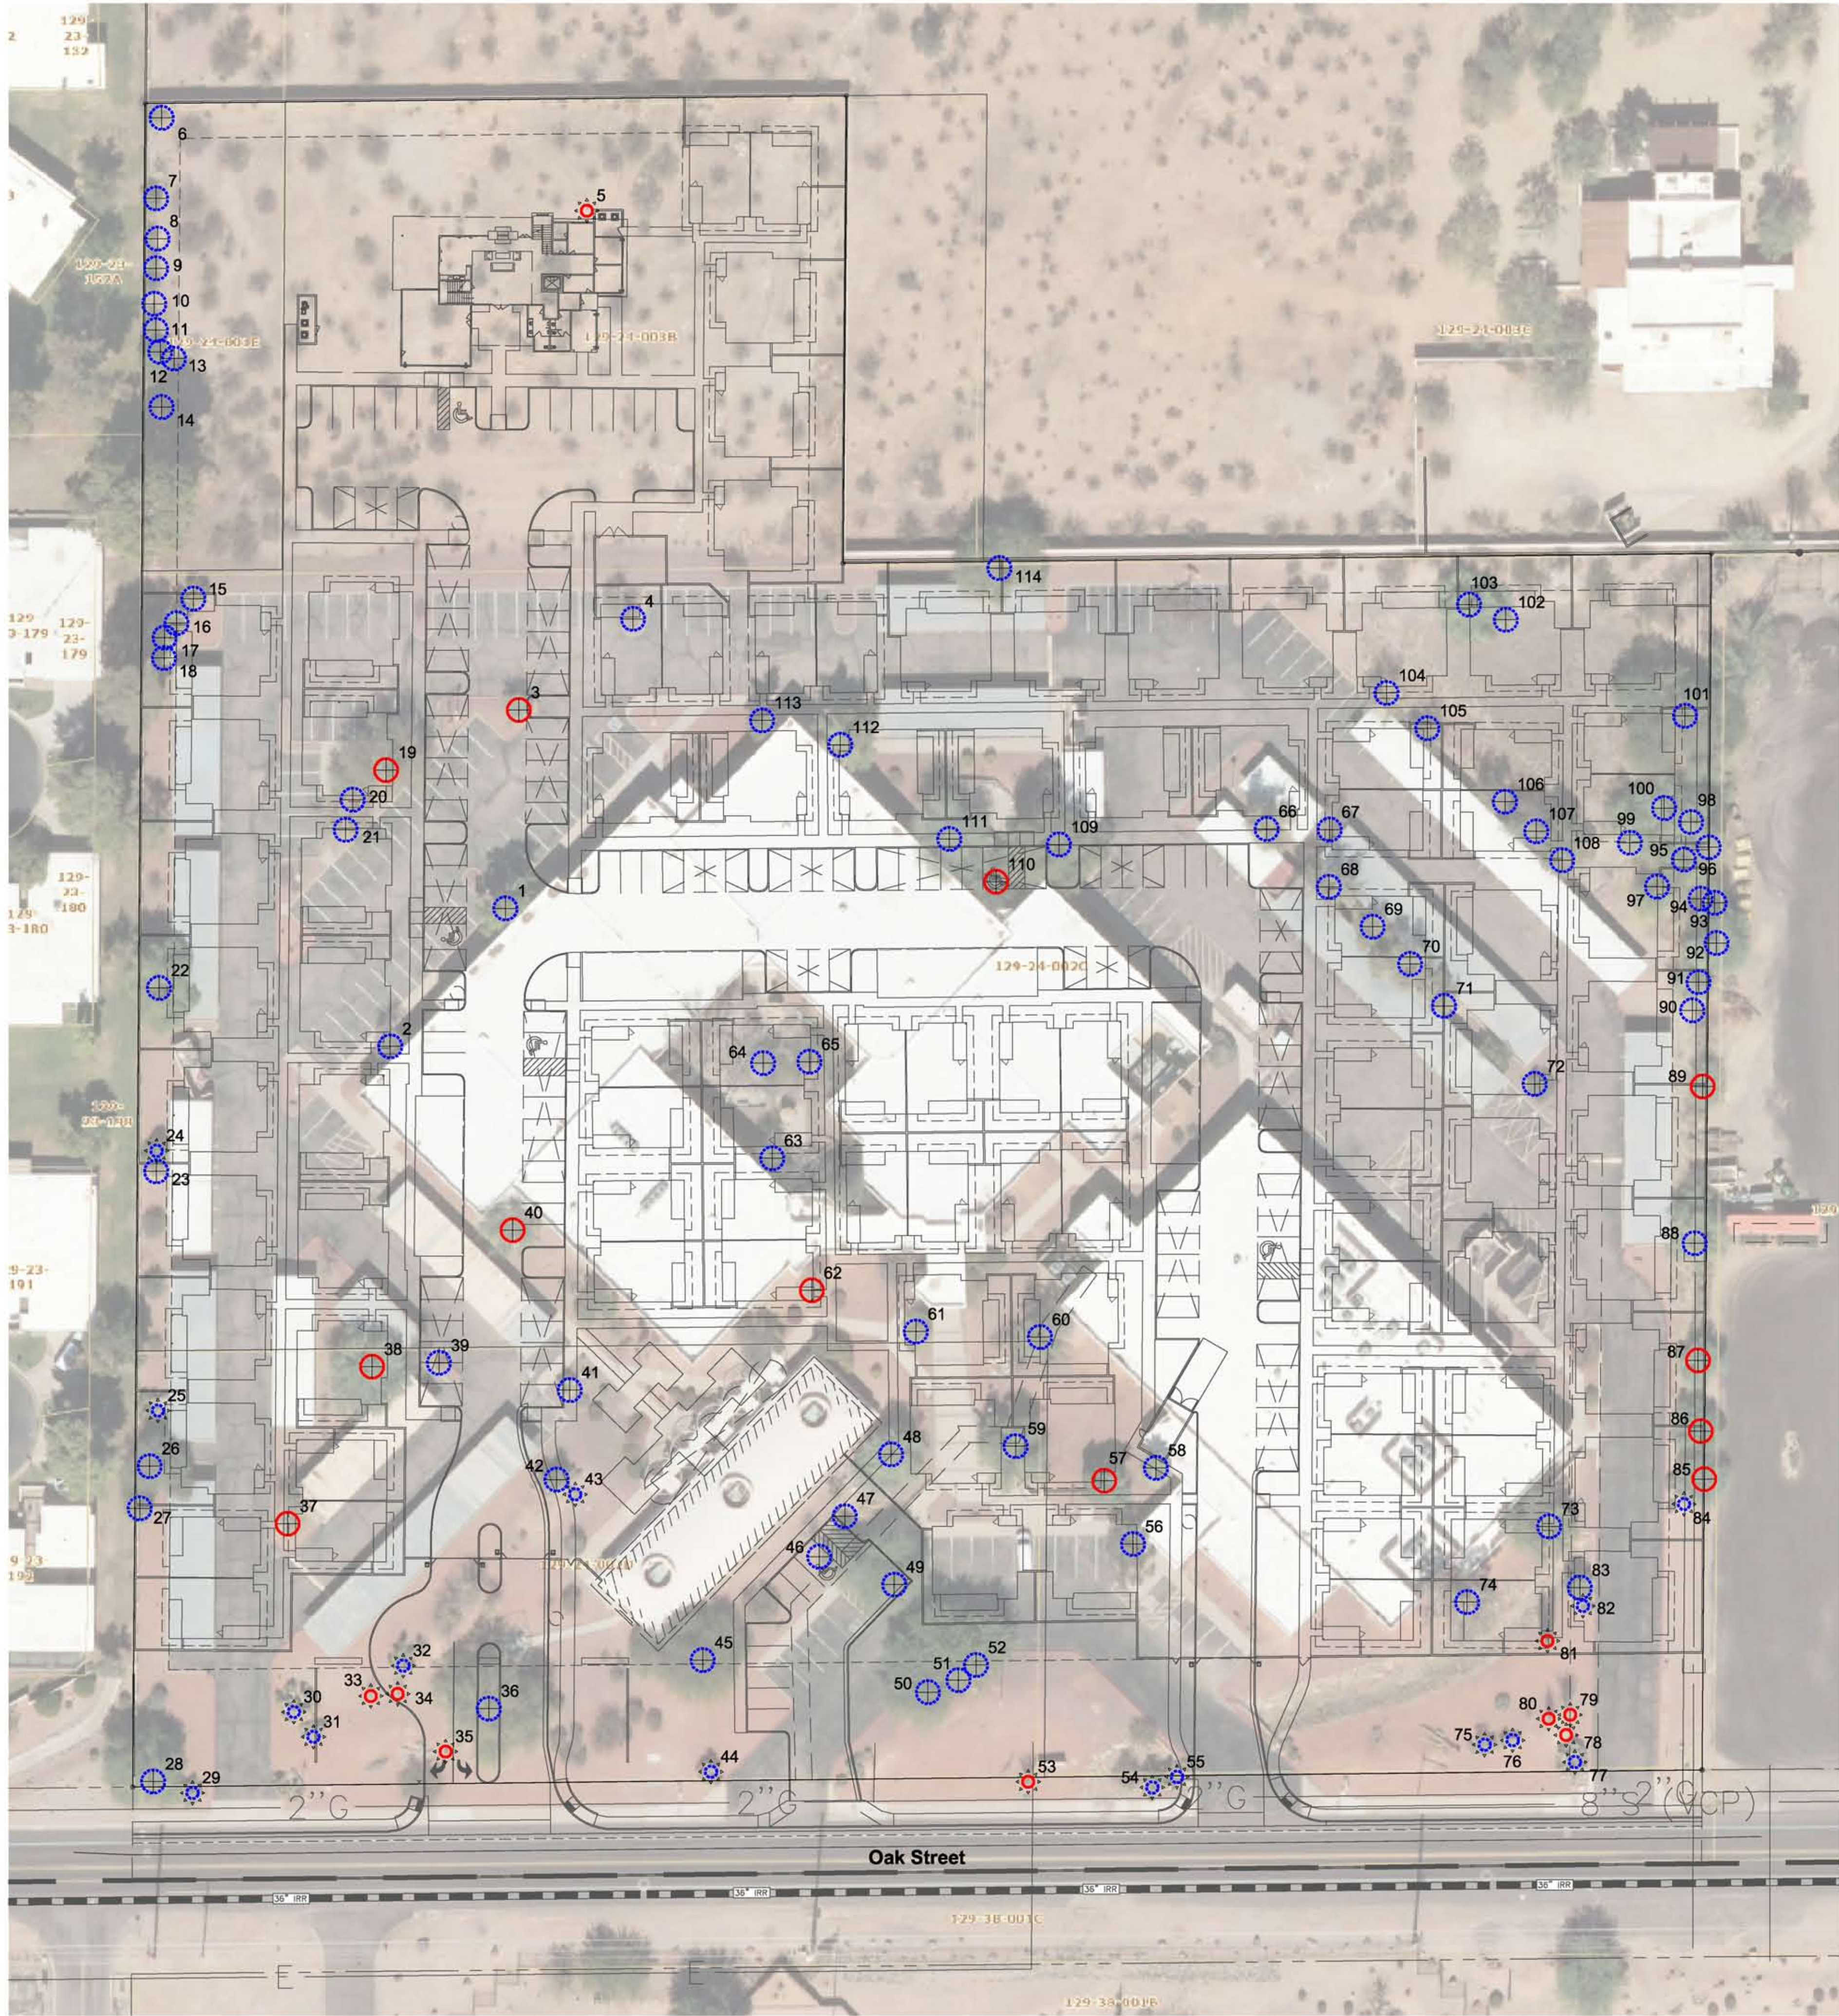


Plant Legend

- | | |
|--|---|
|  Tree - Salvageable |  Cacti - Salvageable |
|  Tree - Non-Salvageable |  Cacti - Non-Salvageable |
|  Tree - Remain In Place |  Cacti - Remain In Place |

Project Consultants

Salvage Contractor **Native Resources International**
1540 West Happy Valley Road
Phoenix, Arizona 85085
623-869-6757 (p) • 623-869-6769 (f)
Contact: Kevin Brenda - kevin@nativeresources.com

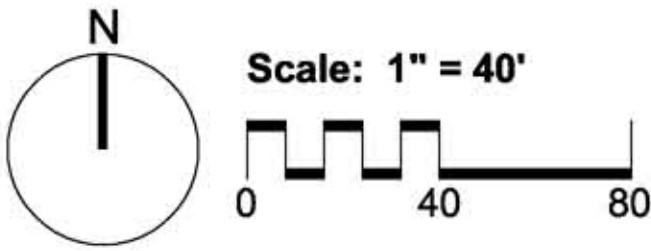

Native Resources Intl.
1540 W Happy Valley Rd.
Phoenix, AZ. 85027
Phone (623) 869-6757
Fax (623) 869-6769

Oak 6300
6300 E. Oak Street
Scottsdale, Arizona
Native Plant Inventory Plan

DATE: 9/18/2024

REVISION:

SCALE: 1" = 40'

CHECKED:

DRAWN: KB

SHEET **1** OF 1