


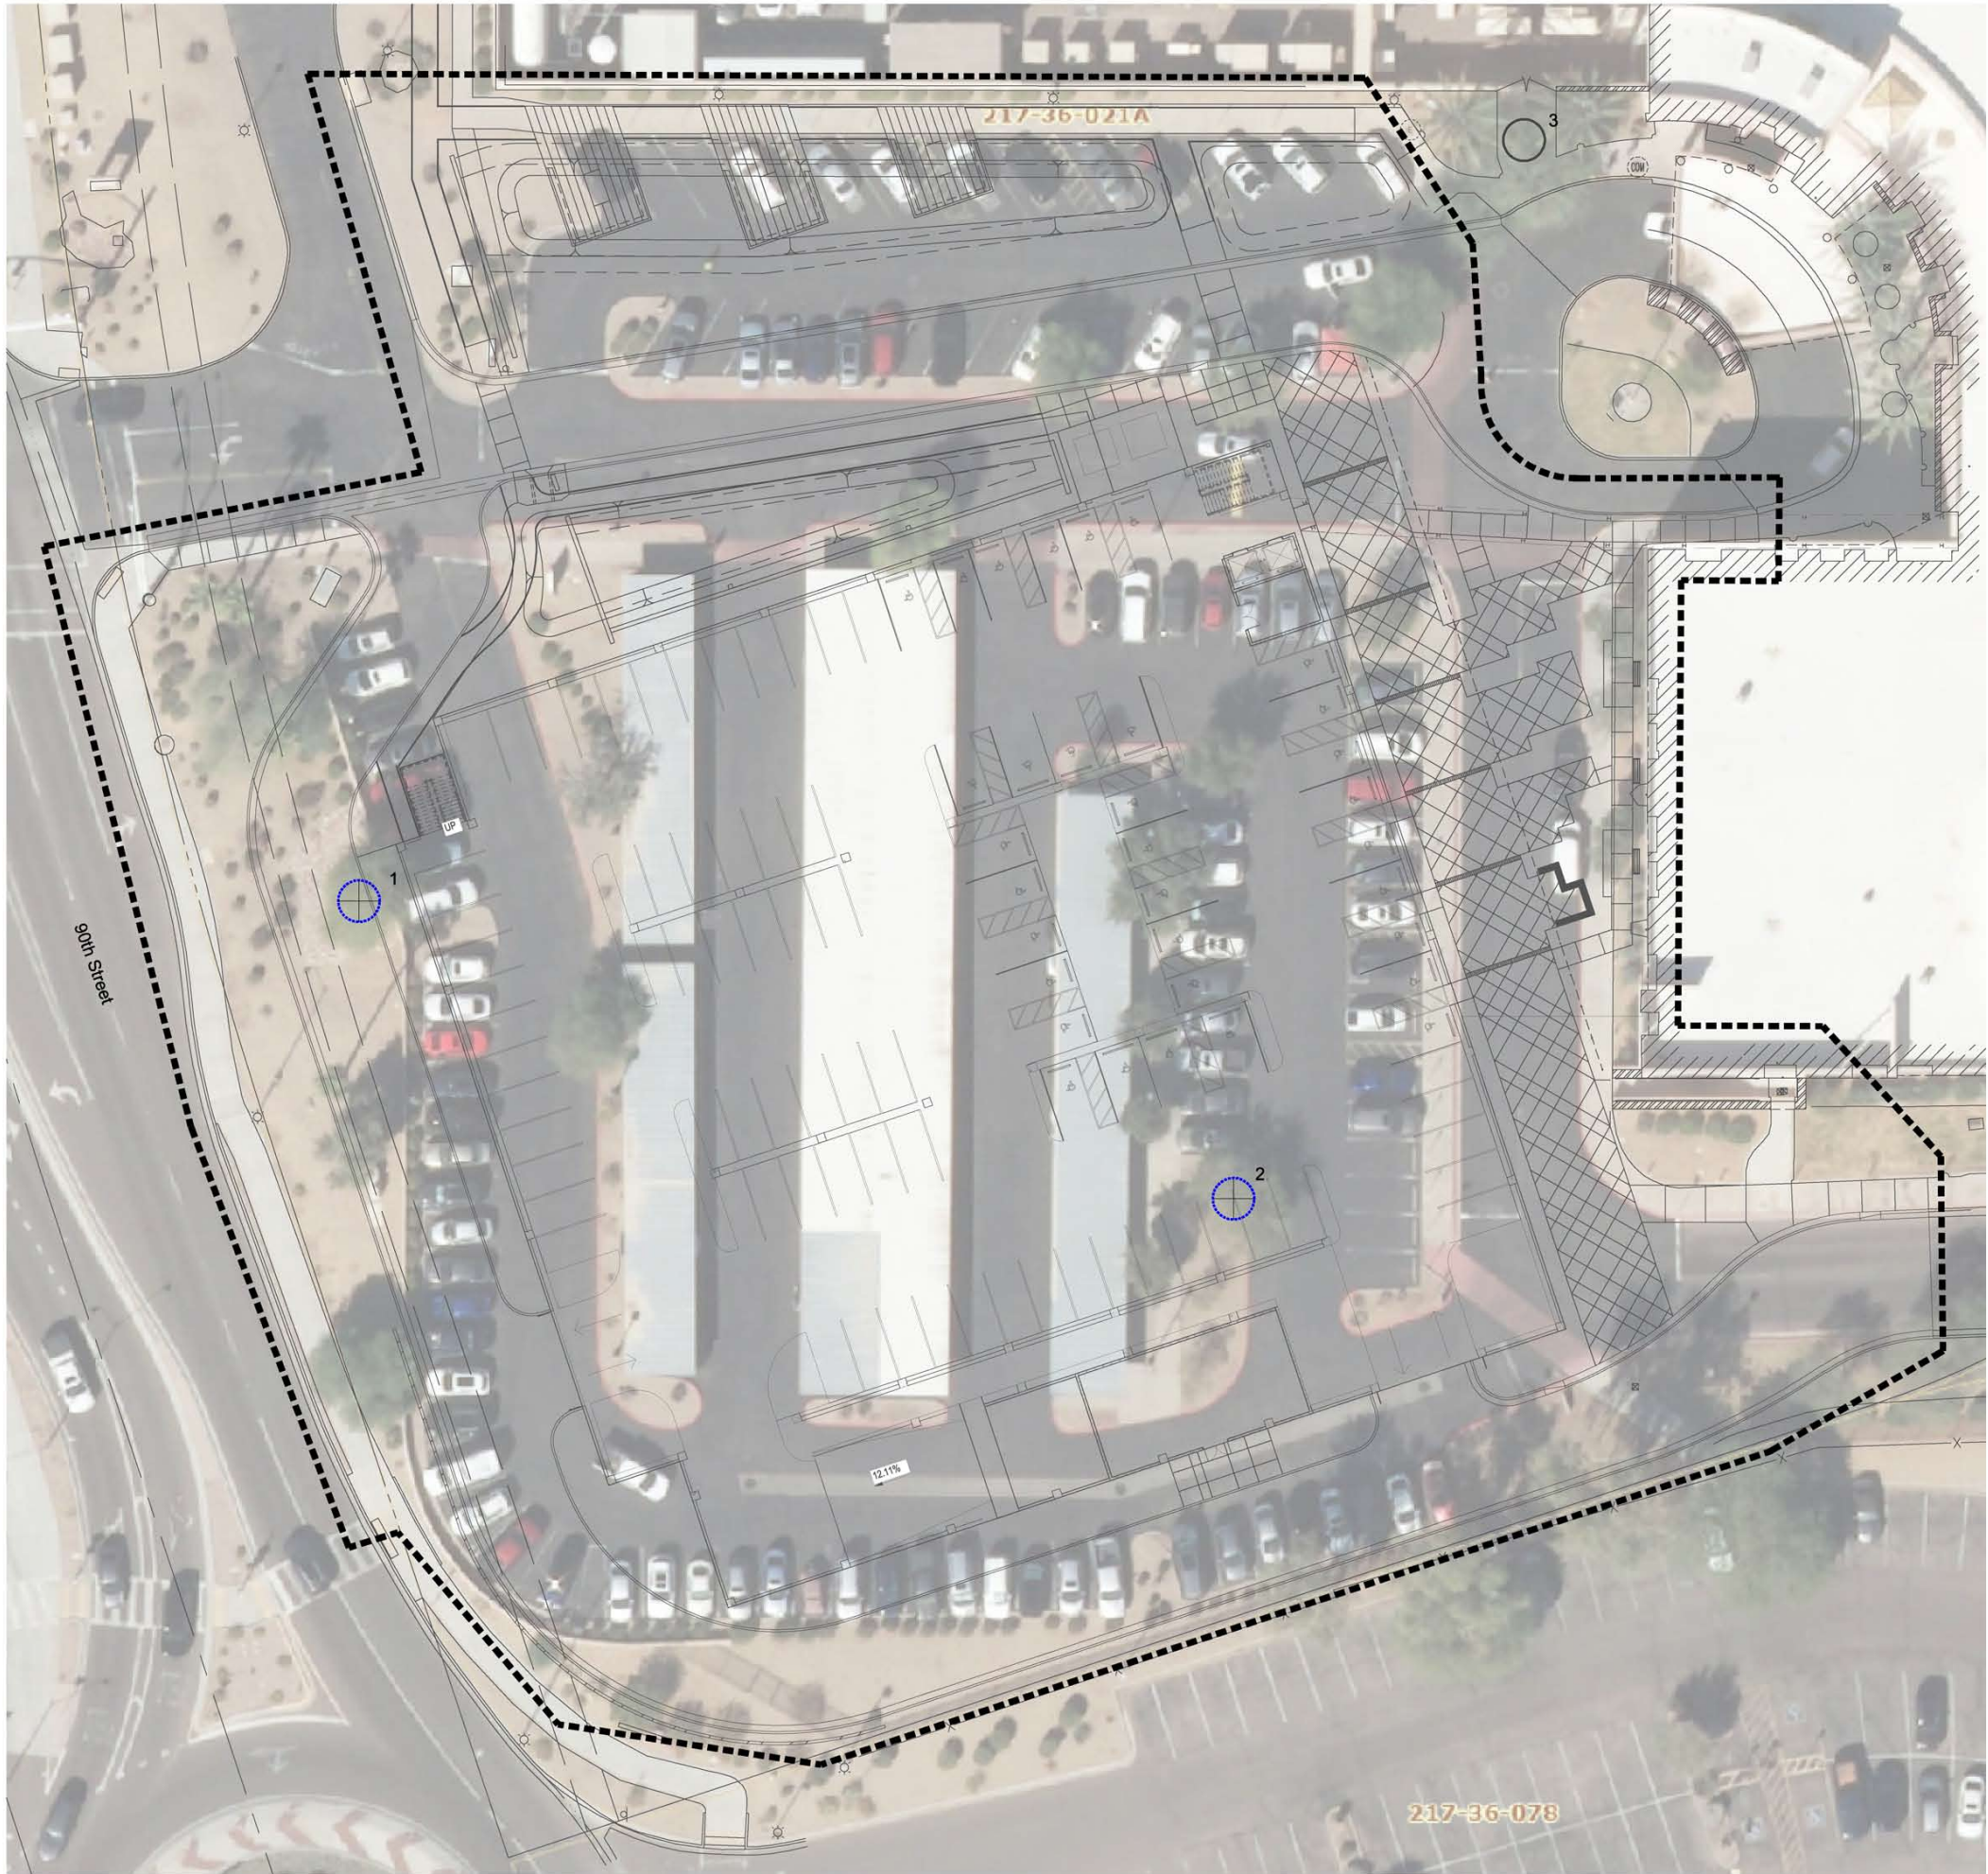

Plant #	Common Name	Caliper (in)	Width (ft)	Height (ft)	Status	Comments
1	Mesquite	18	20	25	NS	Poor Structure / Leaning / Proximity to Wall
2	Mesquite	12	20	18	NS	Leaning / Poor Structure / Cambium Damage
3	Mesquite	24	40	30	RIP	Leaning / Proximity to Hardscape
Summary						
		Trees	Cacti	Total	Legend	
Salvageable		0	0	0	S = Salvageable	
Non-Salvageable		2	0	2	NS = Non Salvageable	
Remain In Place		1	0	1	D = Destroy	
Total Plants		3	0	3	RIP = Remain in Place	

Plant Legend

- Tree - Salvageable
- Tree - Non-Salvageable
- Tree - Remain In Place
- Cacti - Salvageable
- Cacti - Non-Salvageable
- Cacti - Remain In Place

Project Consultants

Salvage Contractor **Native Resources International**
1540 West Happy Valley Road
Phoenix, Arizona 85085
623-869-6757 (p) • 623-869-6769 (f)
Contact: Kevin Brenda

