


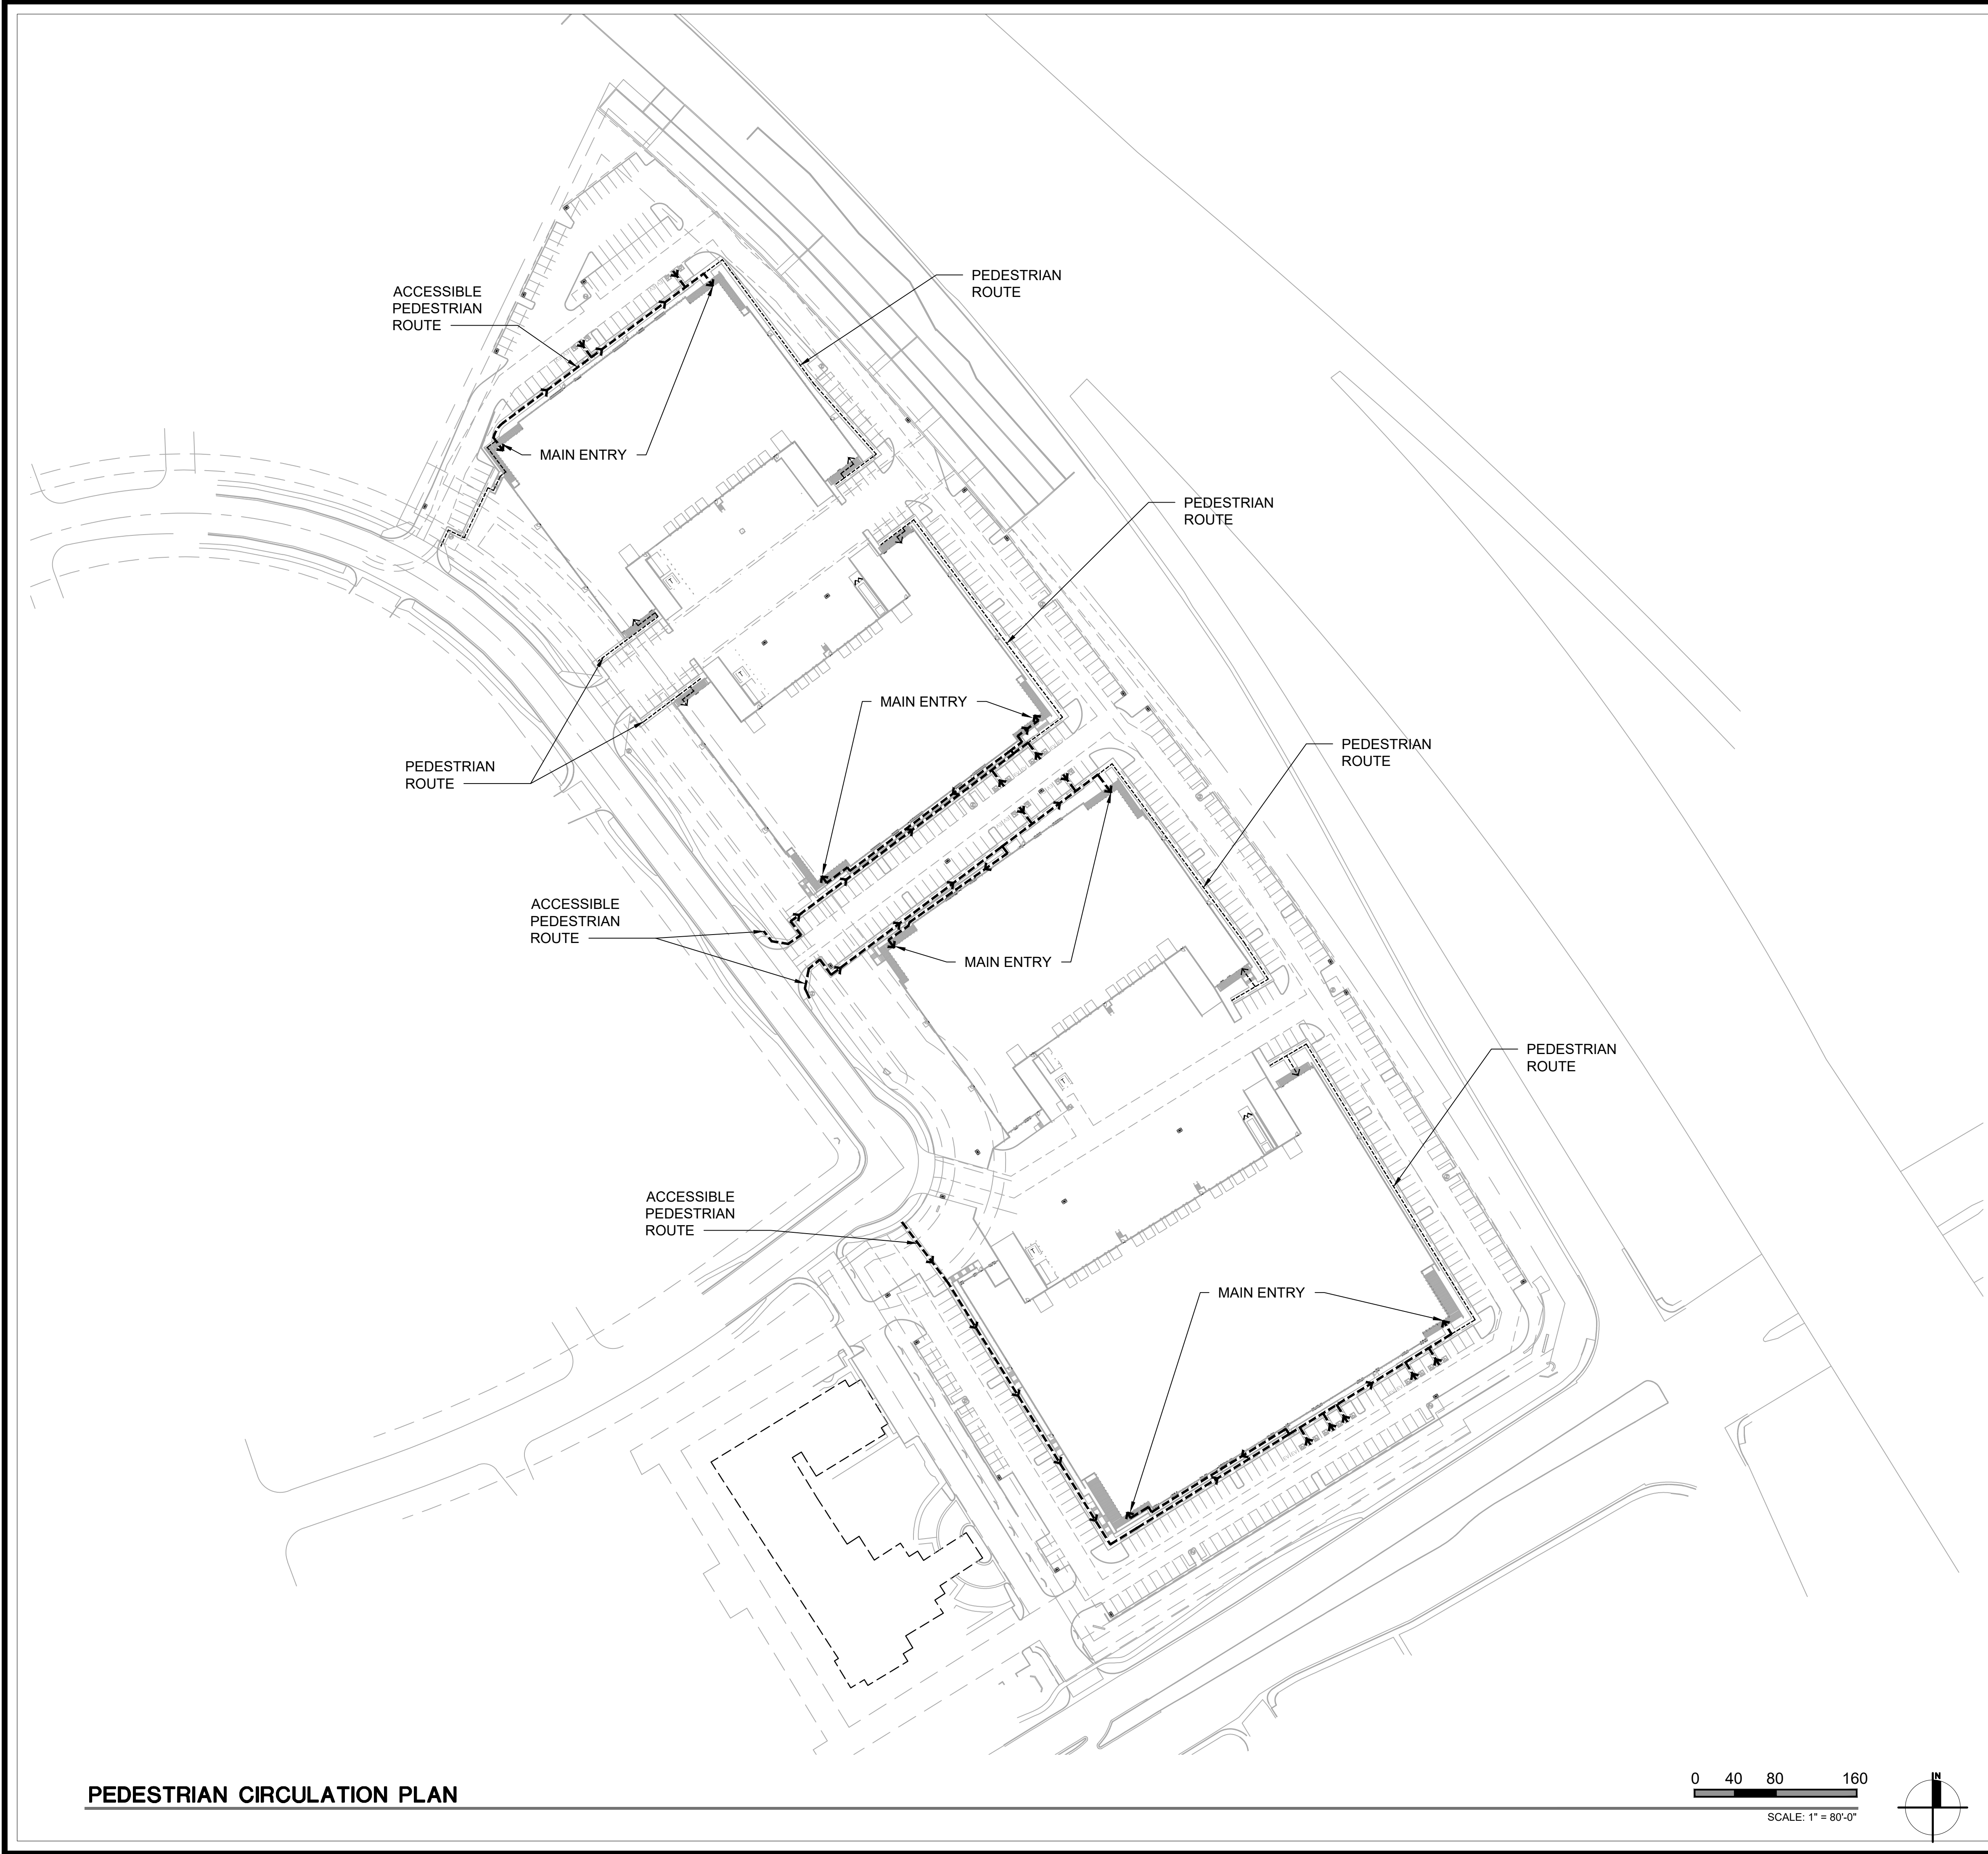

PROJECT DATA:

PROJECT NAME:	THE LOOP
ZONING:	I-1
NET LOT AREA:	726,012 S.F. (16.67 ACRES)

CITY APPROVALS:

LGE

DESIGNGROUP

1200 N. 52nd Street+Phoenix, AZ+85008
P: 480.966.4001

THE LOOP


Scottsdale, Arizona

#	REVISION	DATE



NOT FOR CONSTRUCTION

SHEET TITLE:	PEDESTRIAN CIRCULATION PLAN
ISSUE DATE:	19 January, 2024
DRAWN BY:	LGE DESIGN GROUP
CHECKED BY:	-
PROJECT No:	XXXX

A1.1.5

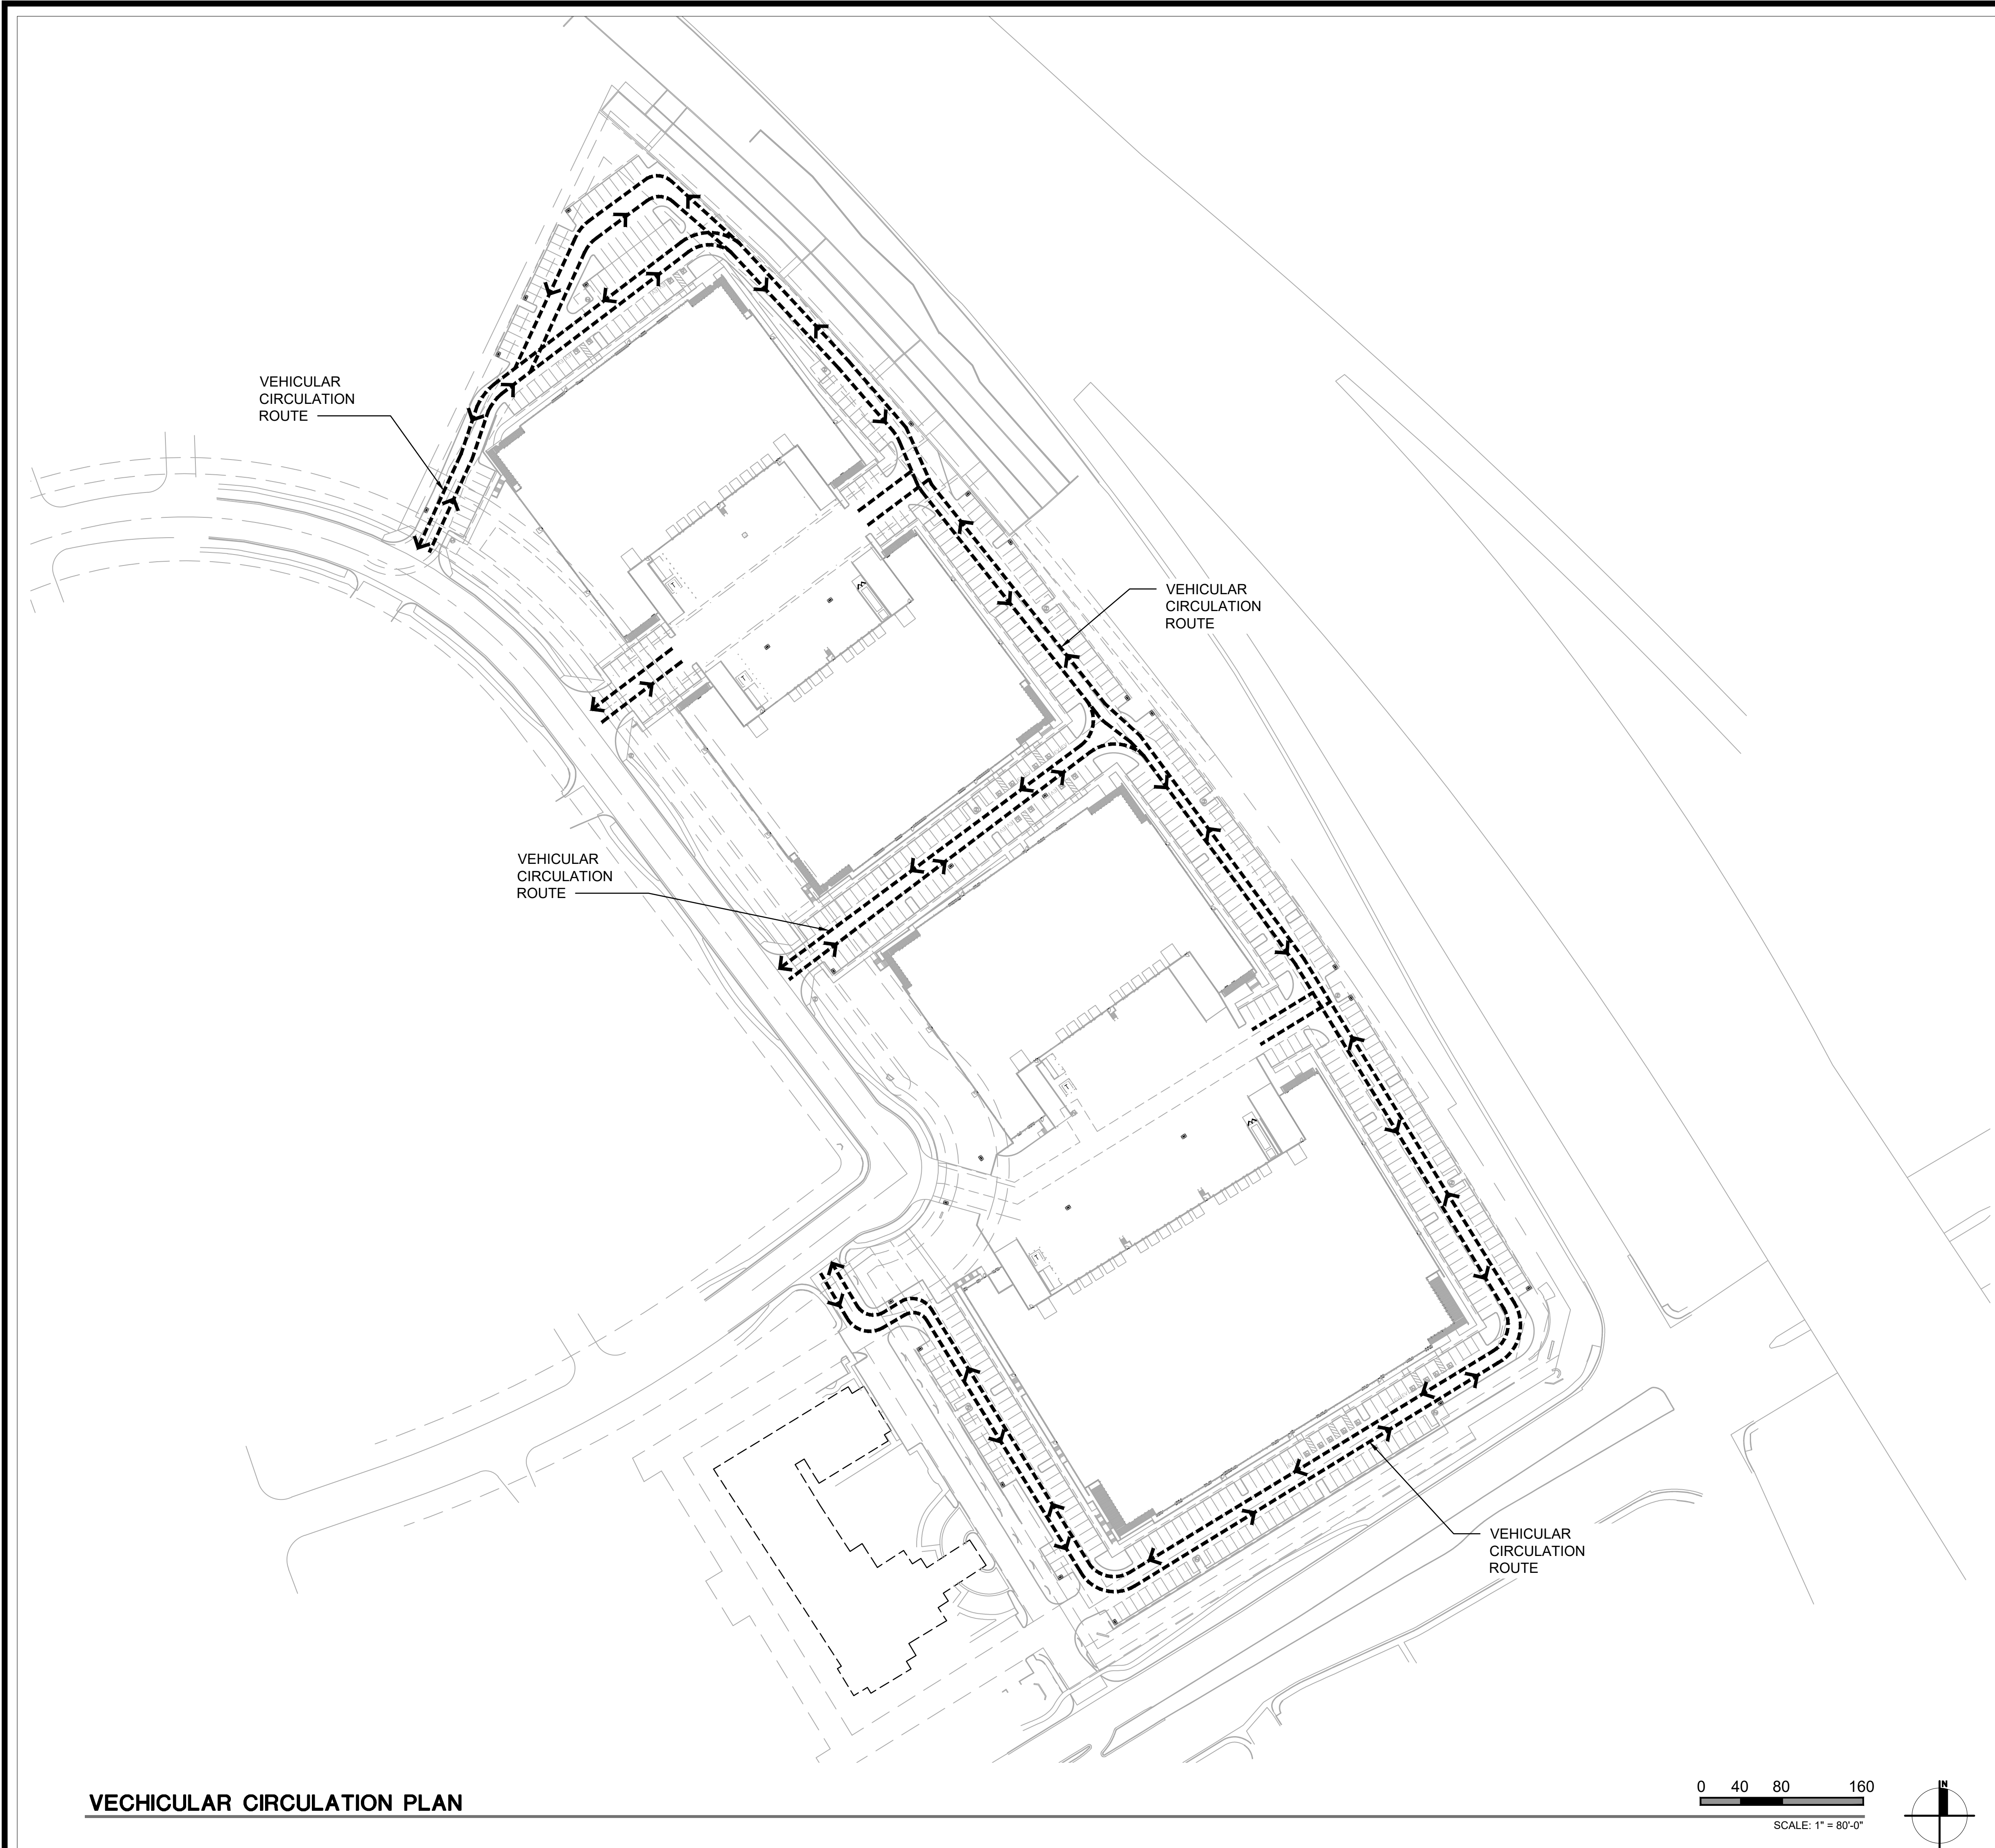

VEHICULAR CIRCULATION PLAN

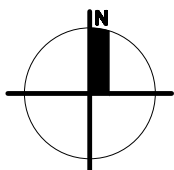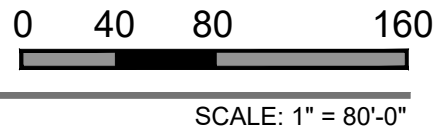

PROJECT DATA:

PROJECT NAME: THE LOOP
ZONING: I-1
NET LOT AREA: 726,012 S.F. (16.67 ACRES)

CITY APPROVALS:

LGE

DESIGNGROUP

1200 N. 52nd Street+Phoenix, AZ+85008
P: 480.966.4001

THE LOOP

Scottsdale, Arizona

#	REVISION	DATE

NOT FOR CONSTRUCTION

SHEET TITLE:
VEHICULAR CIRCULATION PLAN
ISSUE DATE: 19 January, 2024
DRAWN BY: LGE DESIGN GROUP
CHECKED BY: _____
PROJECT No: _____ XXXX

A1.1.6