


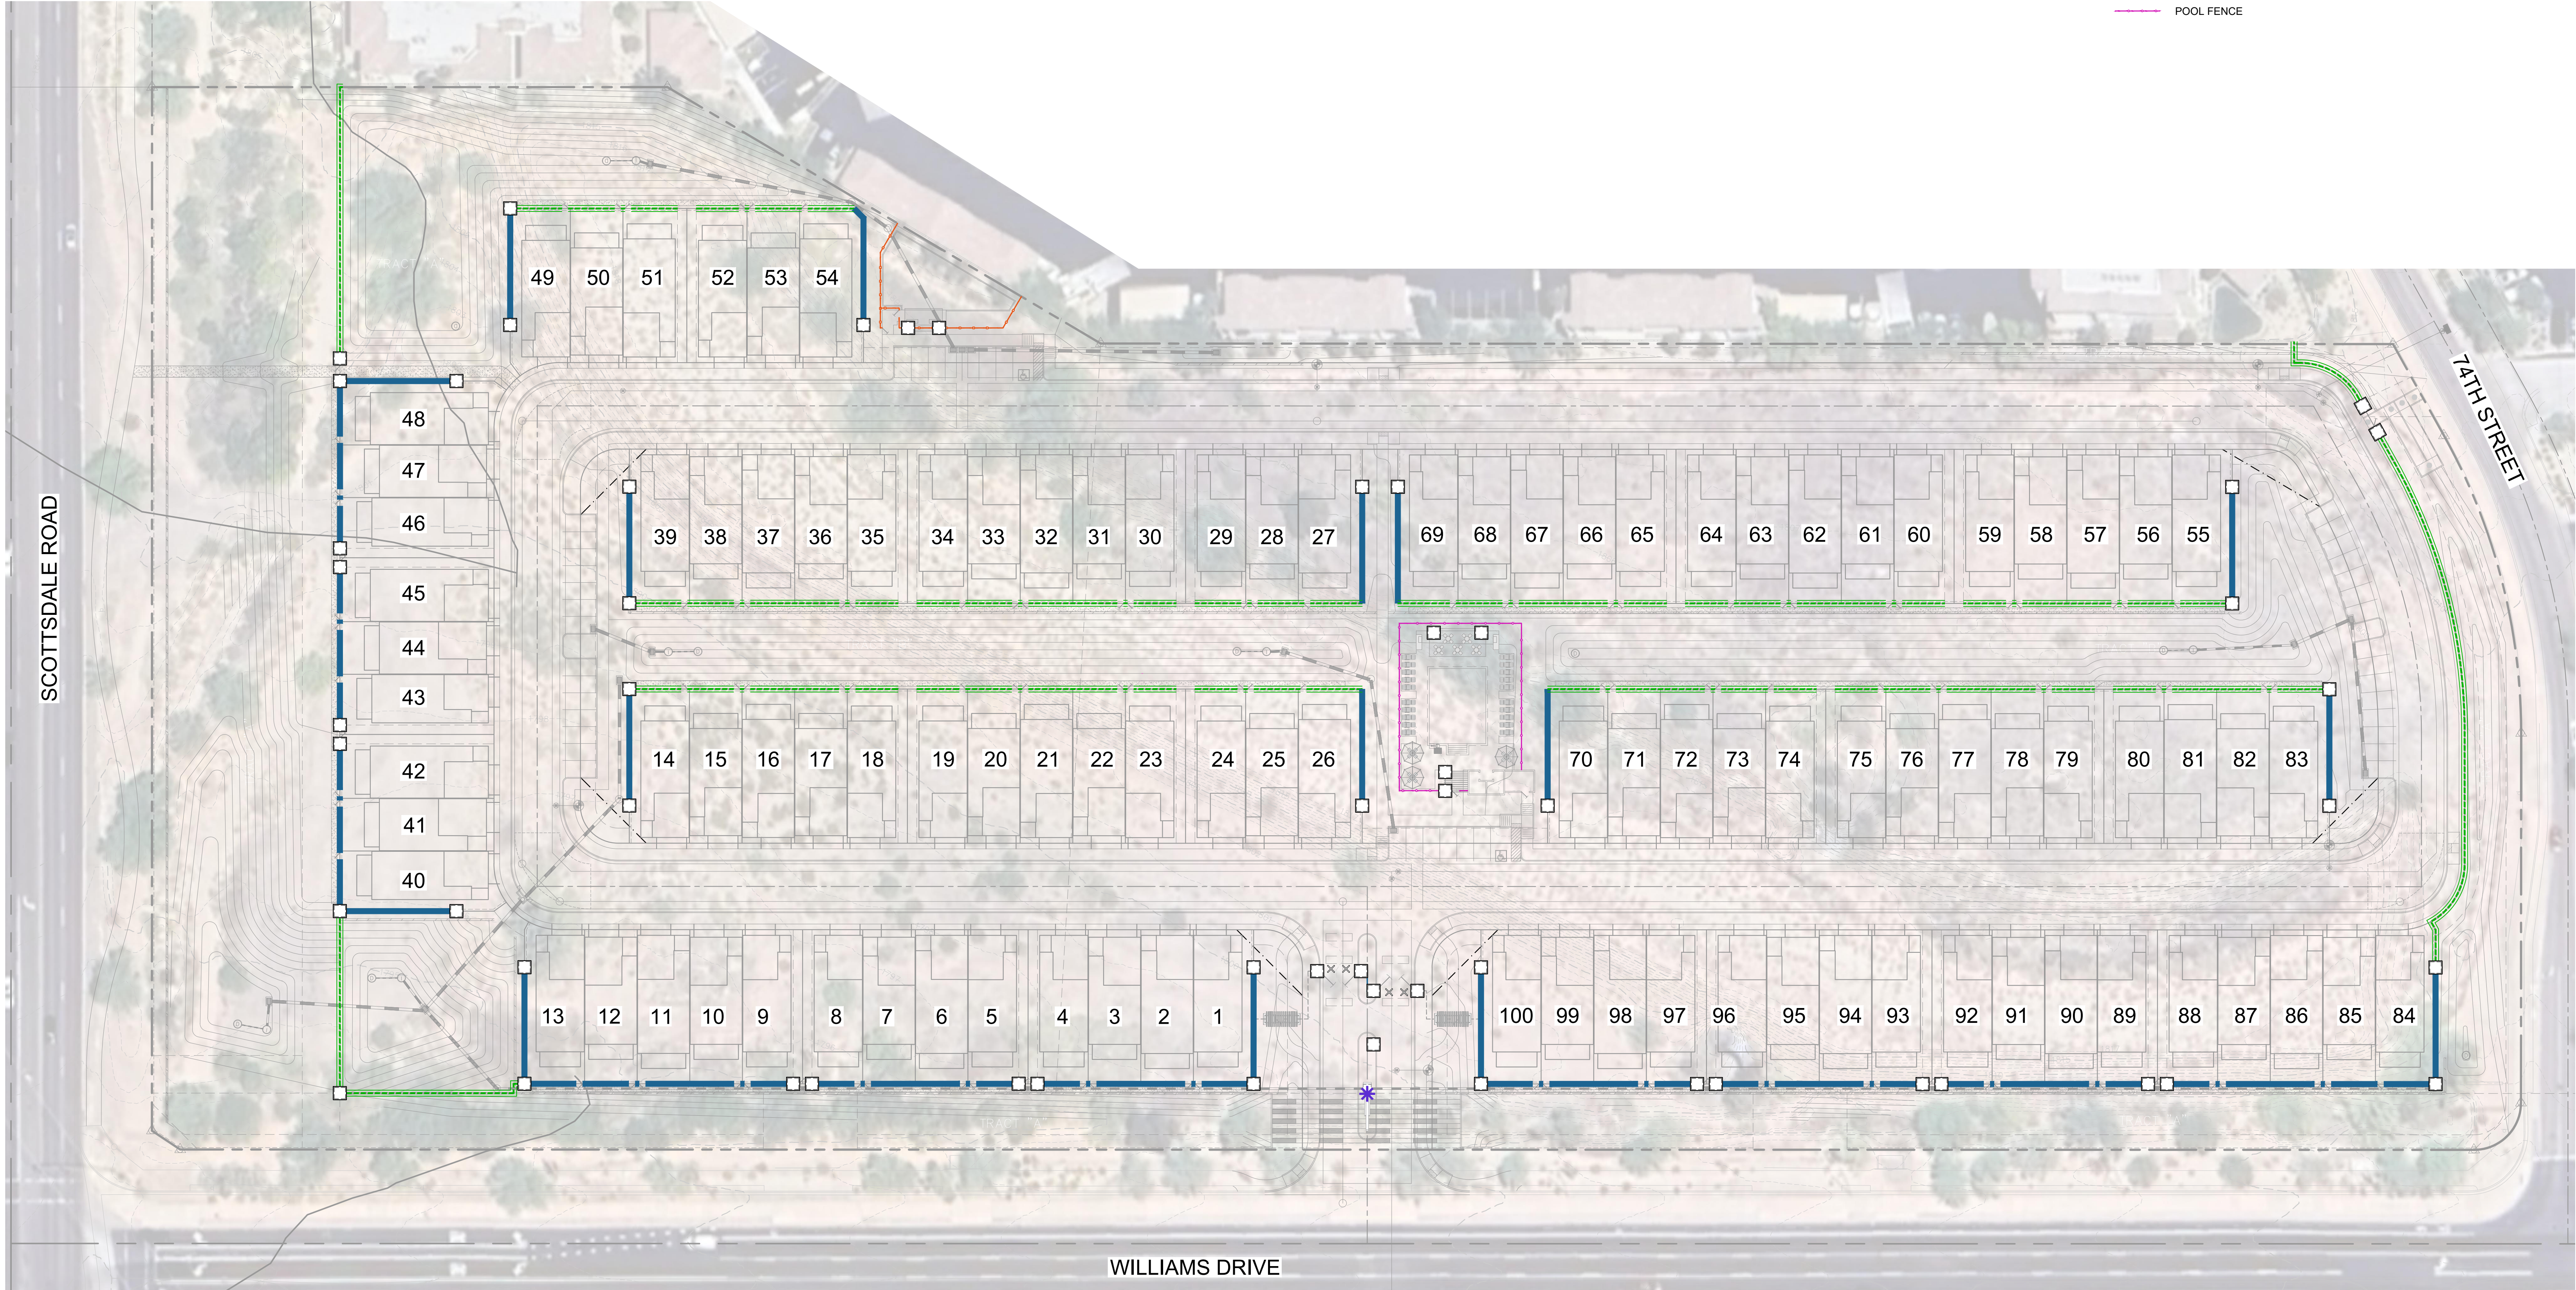

LEGEND

PRIMARY THEME WALL

VIEW WALL

Copyright RVI

R

V

i

4900 N. Scottsdale Rd, Suite 1200
Scottsdale, Arizona 85251
Tel: 480.994.0994
www.rviplanning.com

SILVERSTONE • WALL PLAN

SCOTTSDALE, ARIZONA

07/15/2024

24000634

KHOV


020'40'80'

SCALE: 1" = 40'-0"

For illustrative purposes only. Subject to change without notice.

HARDSCAPE KEYNOTES

- 1 VISIBILITY EASEMENT, ALL TREE CROWNS SHALL BE MIN. 7'-0" TO BOTTOM OF CANOPY. ALL SHRUBS AND GROUNDCOVERS SHALL HAVE A MAX. HEIGHT OF 2'-0".
- 2 SIDEWALK
- 3 ENTRY PORTAL
- 4 ENTRY MONUMENT
- 5 POOL
- 6 DOG PARK
- 7 VEHICULAR GATES
- 8 RESTROOM BUILDING
- 9 RAMADA
- 10 CONCRETE HEADER
- 11 BENCH
- 12 GRILLS

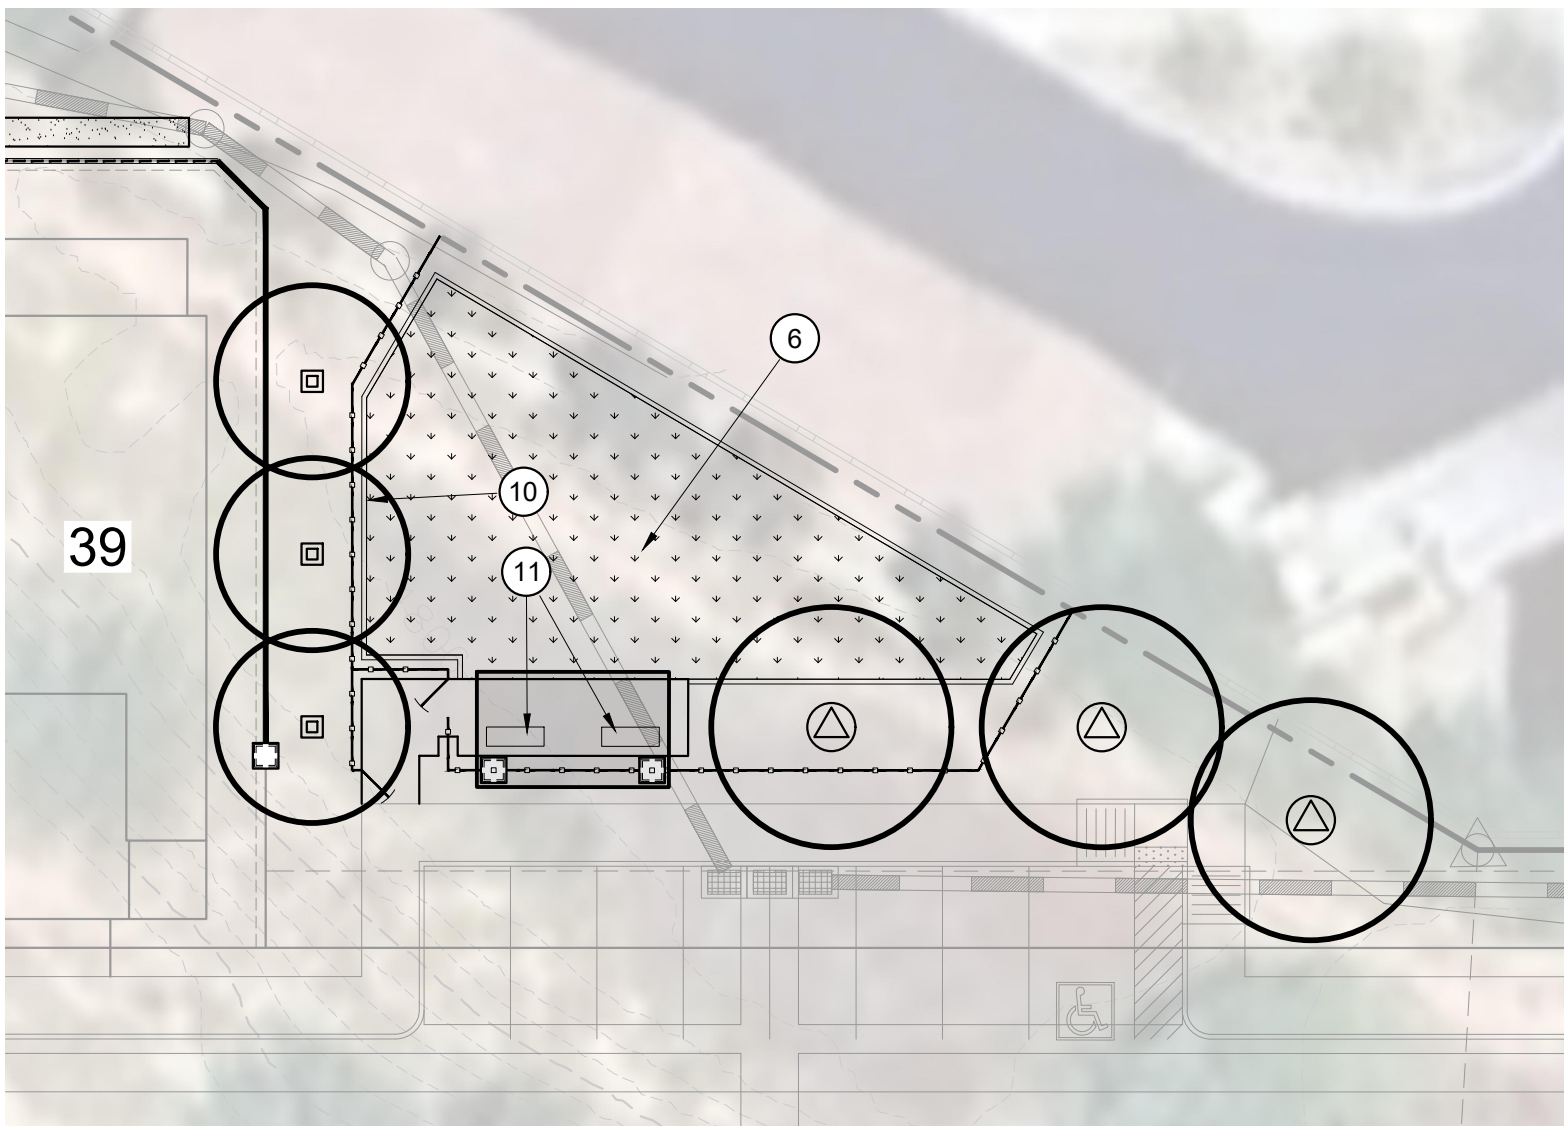


1 Dog Park

SCALE: 1" = 20'



SCALE: 1" = 20'-0"

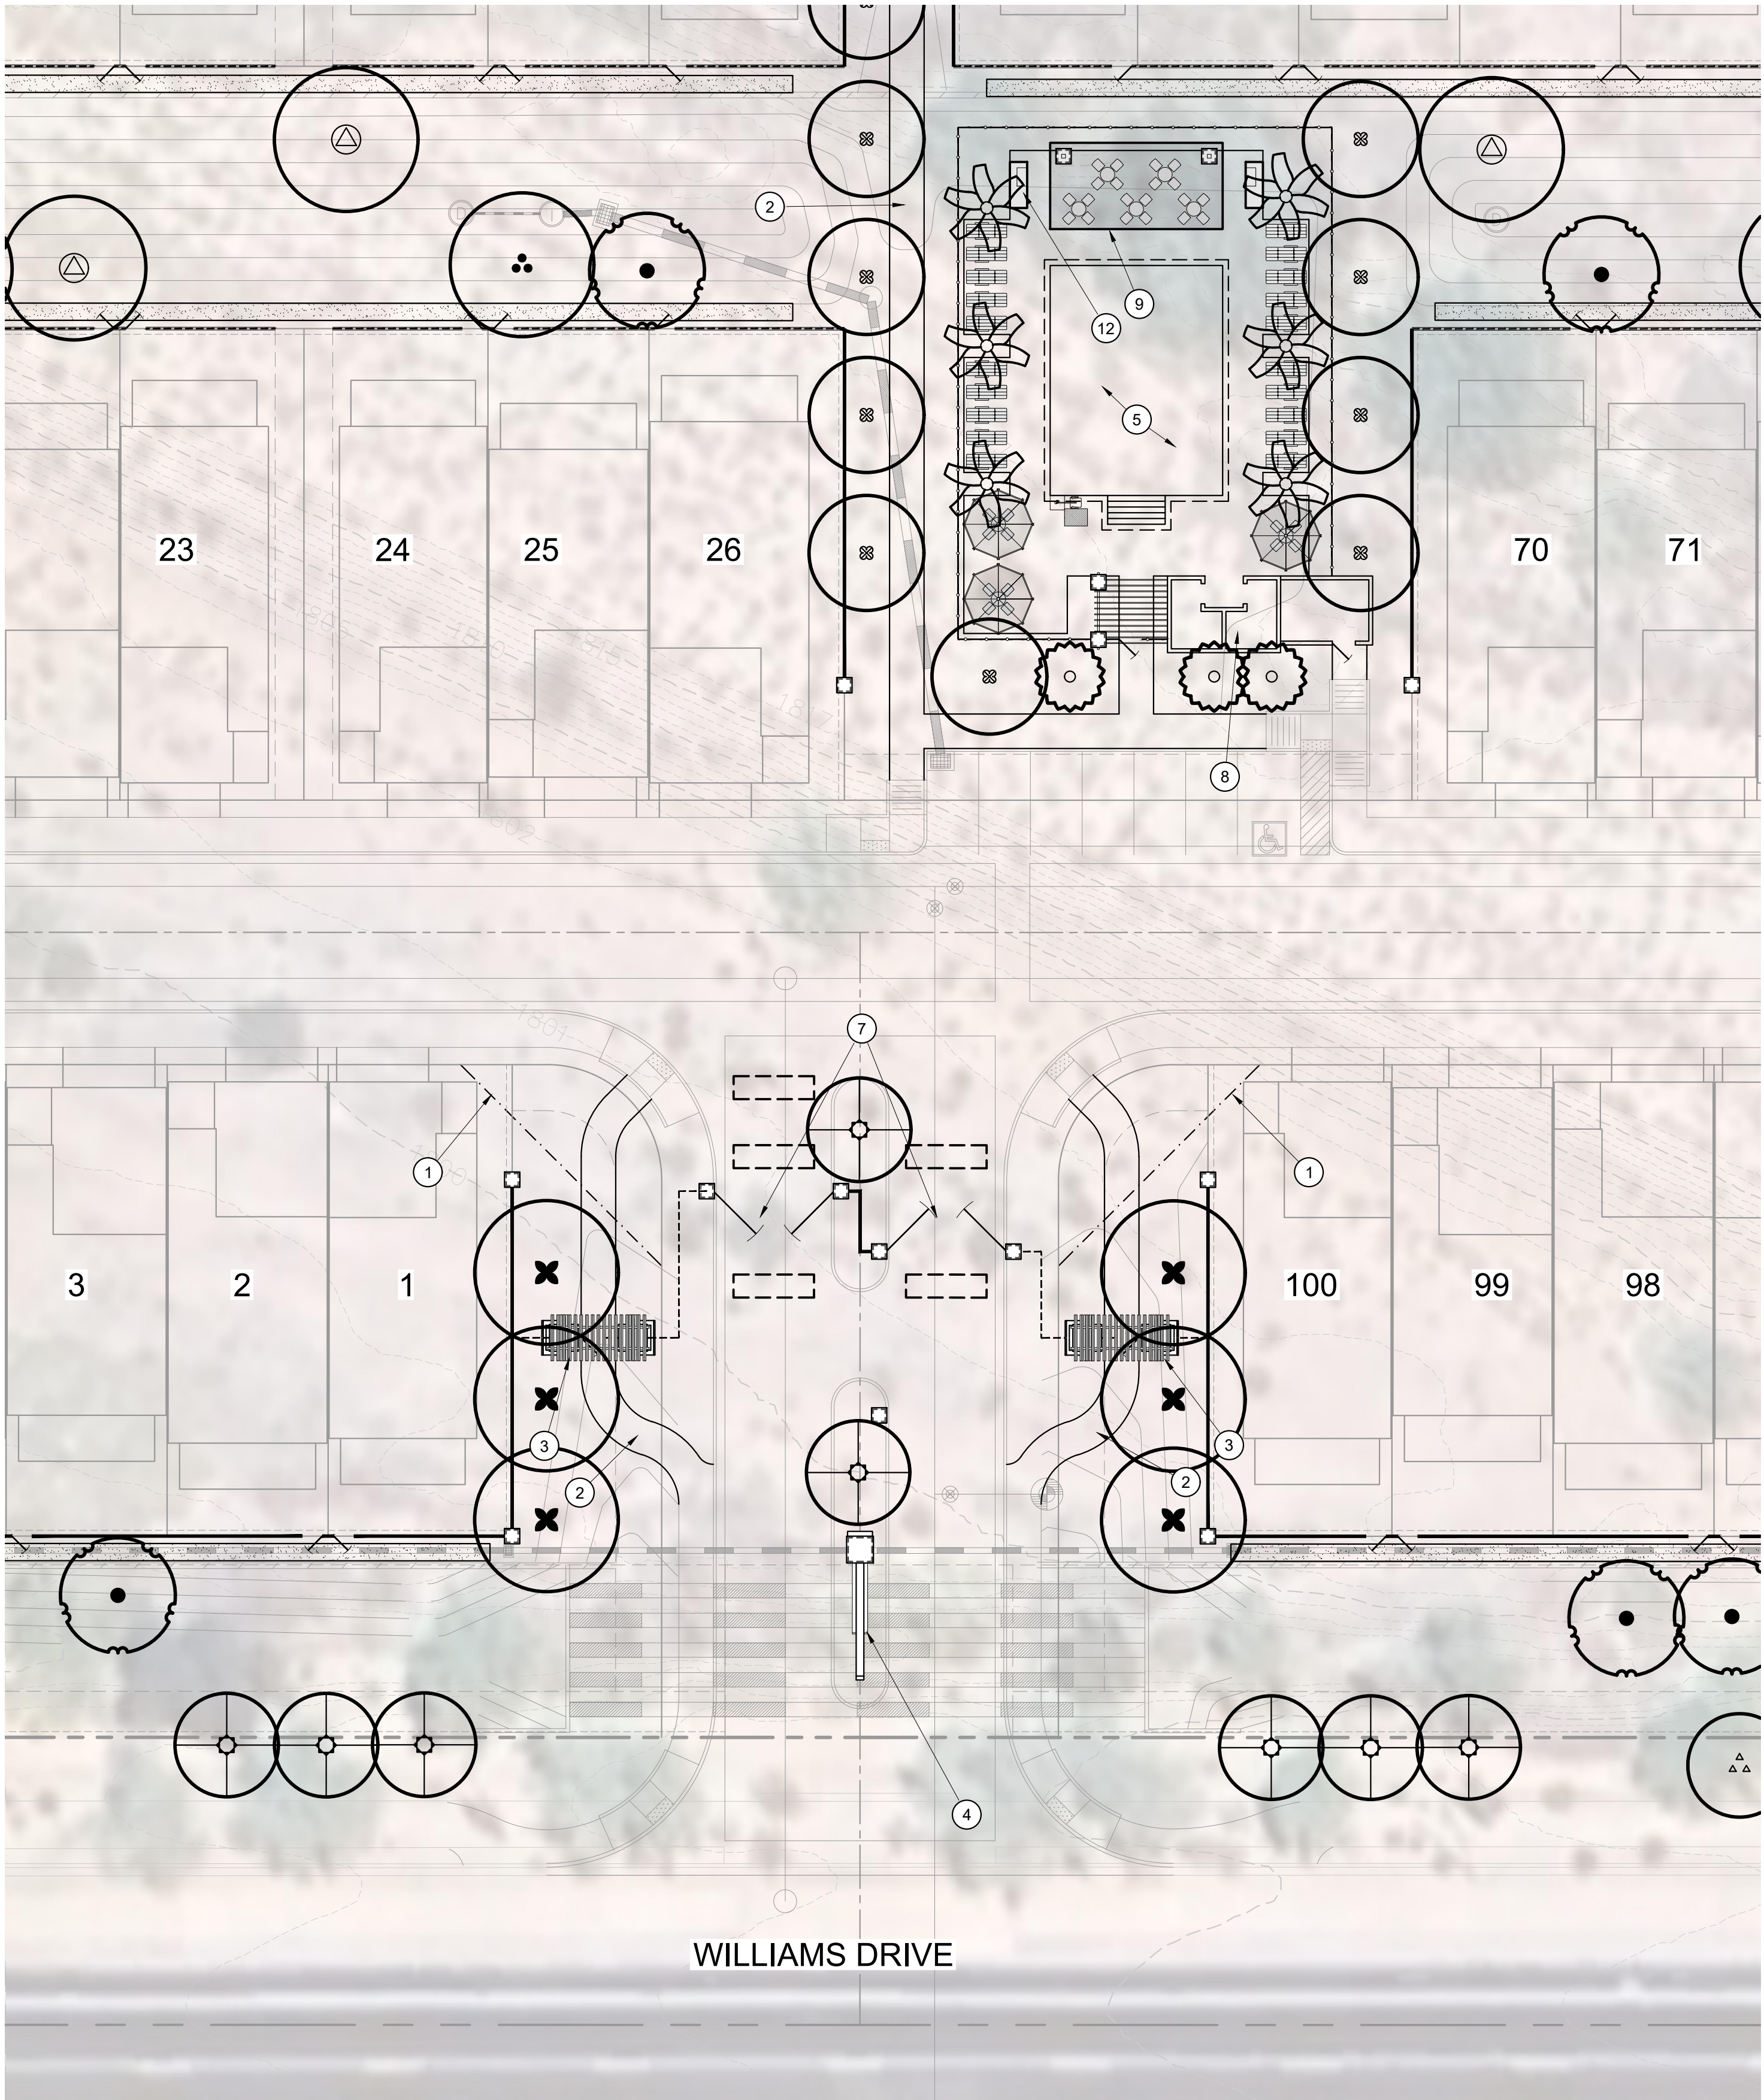

2 Entry and Pool

SCALE: 1" = 20'




SCALE: 1" = 20'-0"

Copyright RVI

SILVERSTONE • HARDSCAPE PLAN

📍 SCOTTSDALE, ARIZONA
📅 07/15/2024
24000634
👤 KHOV

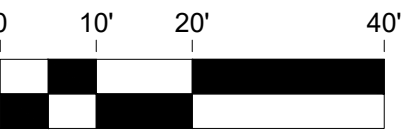

SCALE: 1" = 20'-0"

For illustrative purposes only. Subject to change without notice.