


FRONTAGE AREA = 82,700 SF

RETENTION AREA = 18,400 SF = 22% OF FRONTAGE AREA

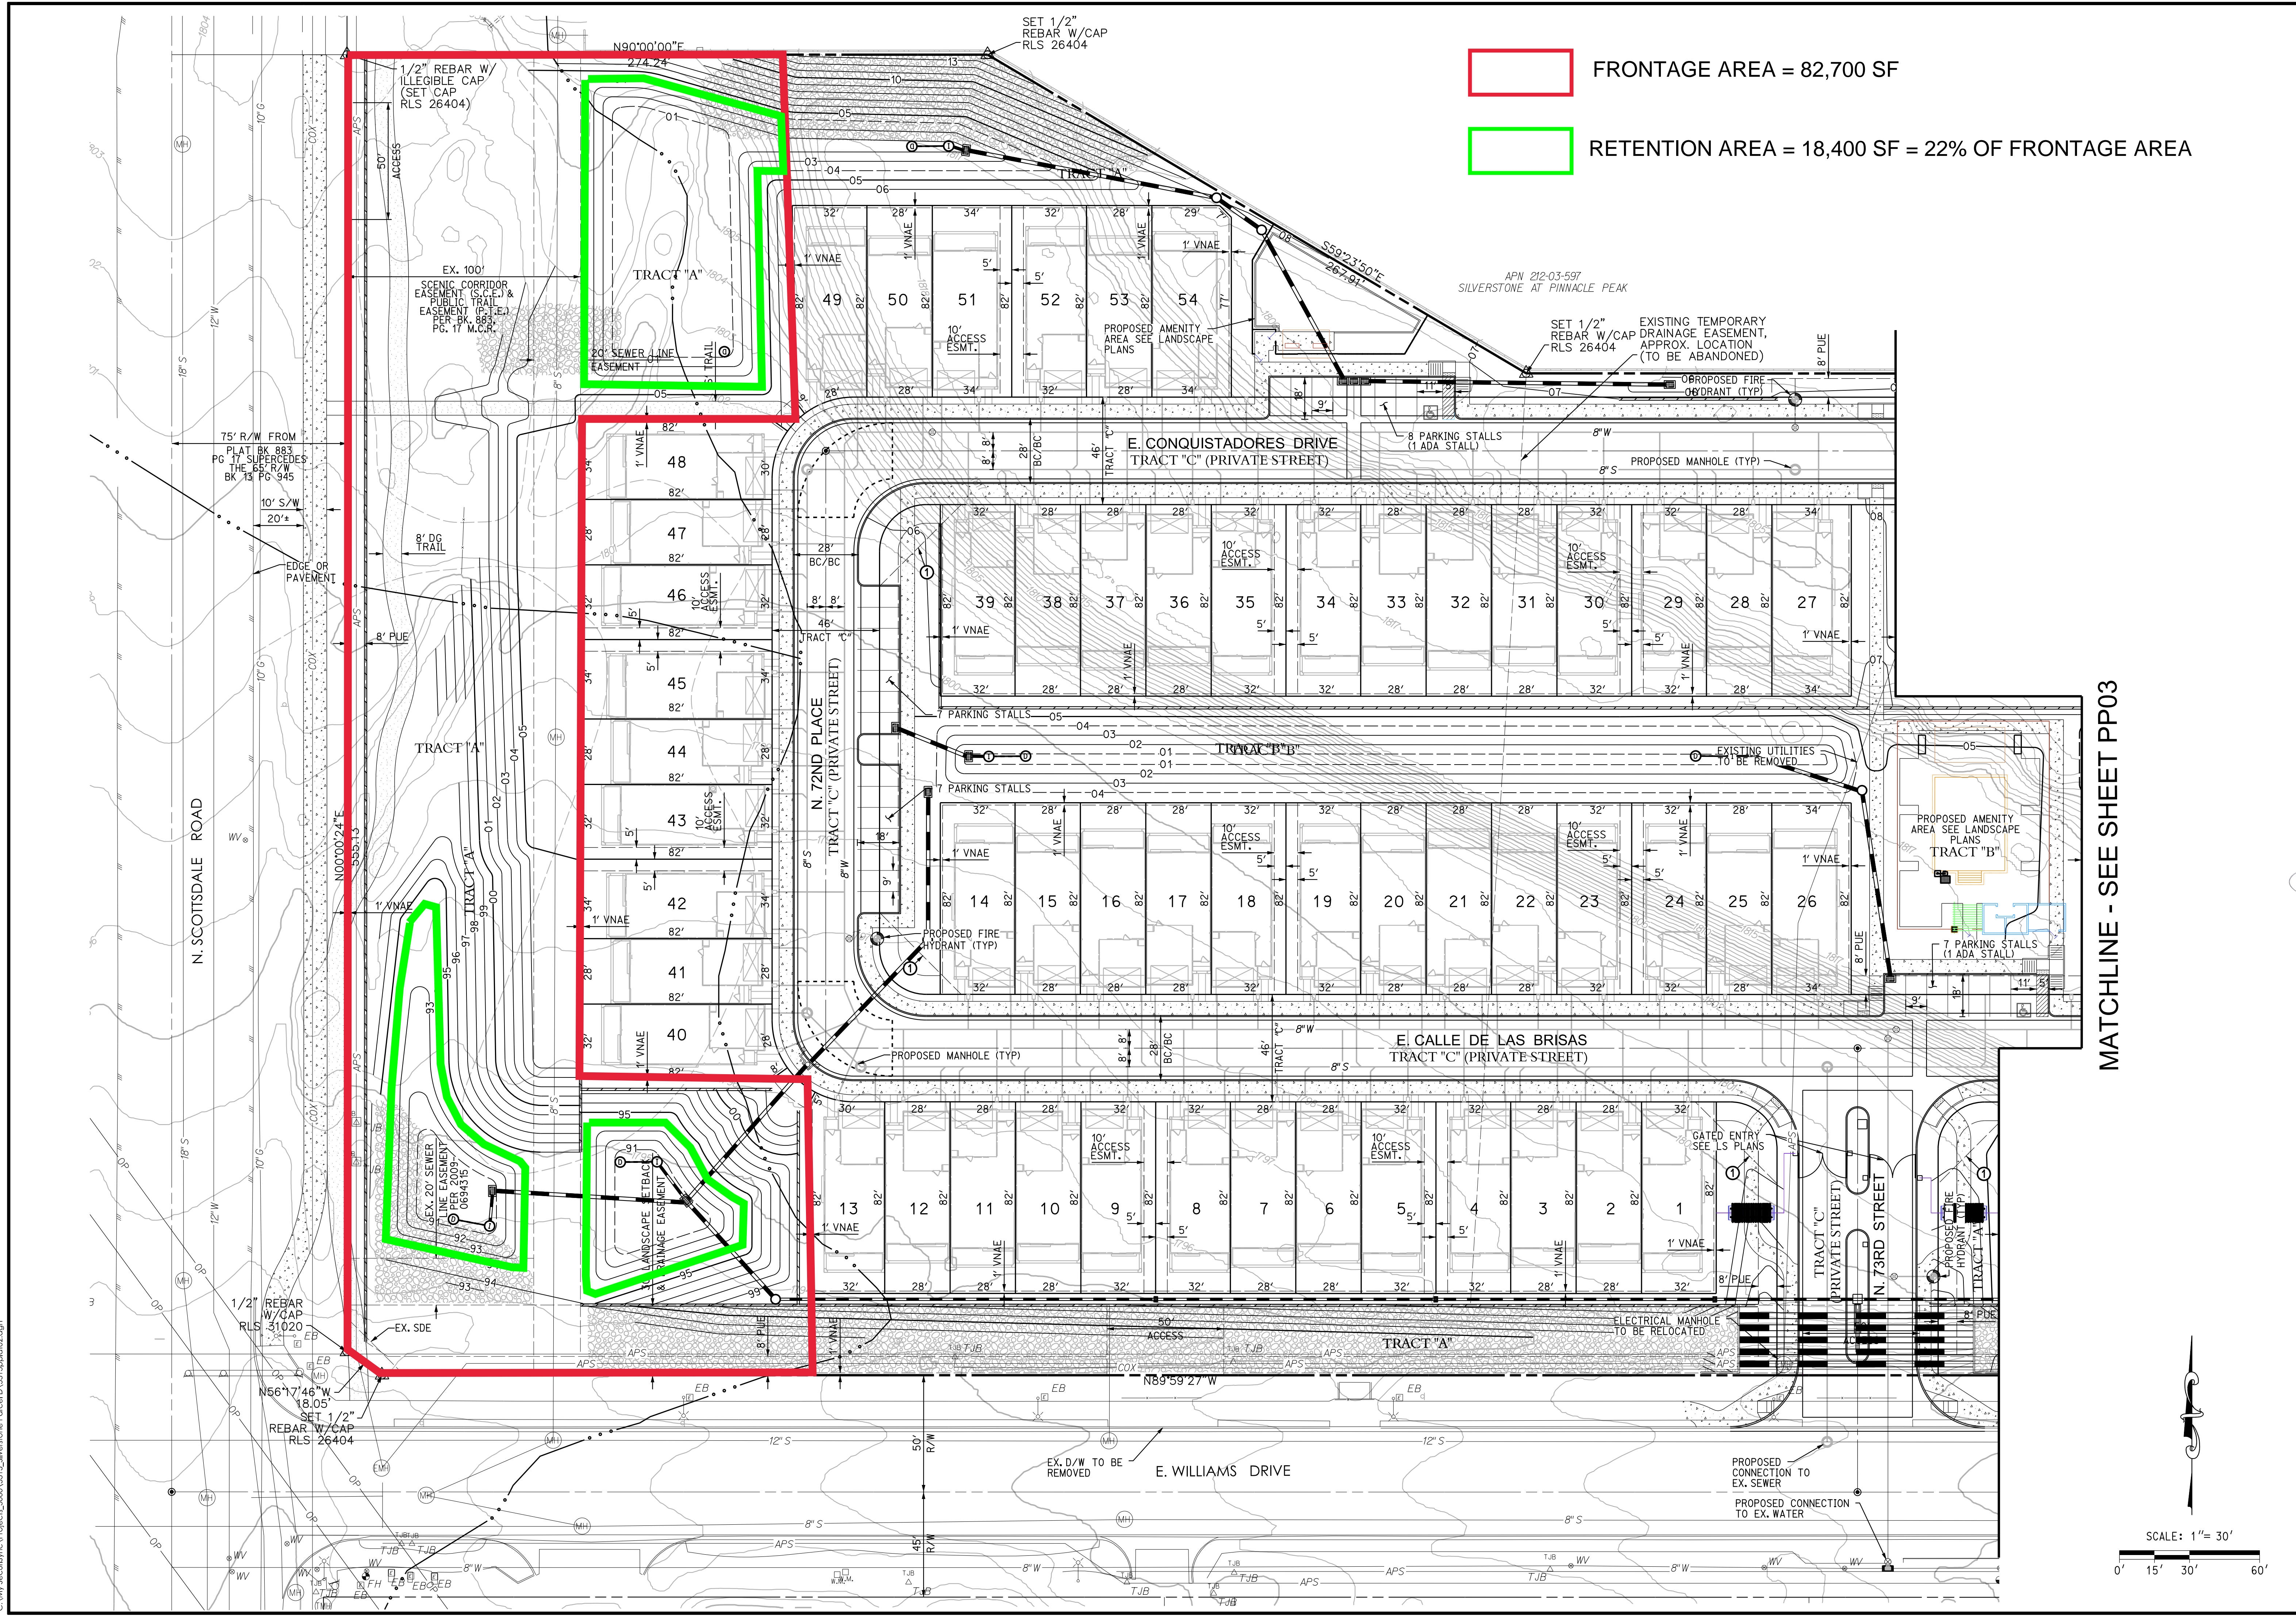

MATCHLINE - SEE SHEET PP03

**ARIA AT SILVERSTONE**  
 SCOTTSDALE, ARIZONA 85255  
 PRELIMINARY PLAT



EXPIRES: 12/31/2024

**300engineering**  
 planning civil engineering surveying  
 ENGINEER: M. MANCINI CAD/TEXT: D. DANFORD COPYRIGHT: 2024, 3 ENGINEERING, LLC

3 ENGINEERING, LLC  
 6370 E. THOMAS ROAD  
 SUITE # 200  
 SCOTTSDALE, ARIZONA 85251  
 PHONE: (602) 334-4387  
 FAX: (602) 495-3230  
 WWW.3ENGINEERING.COM

DATE: 7/17/24  
 PROJECT NO: 5315  
 SHEET NO: PP02  
 2 of 8

