

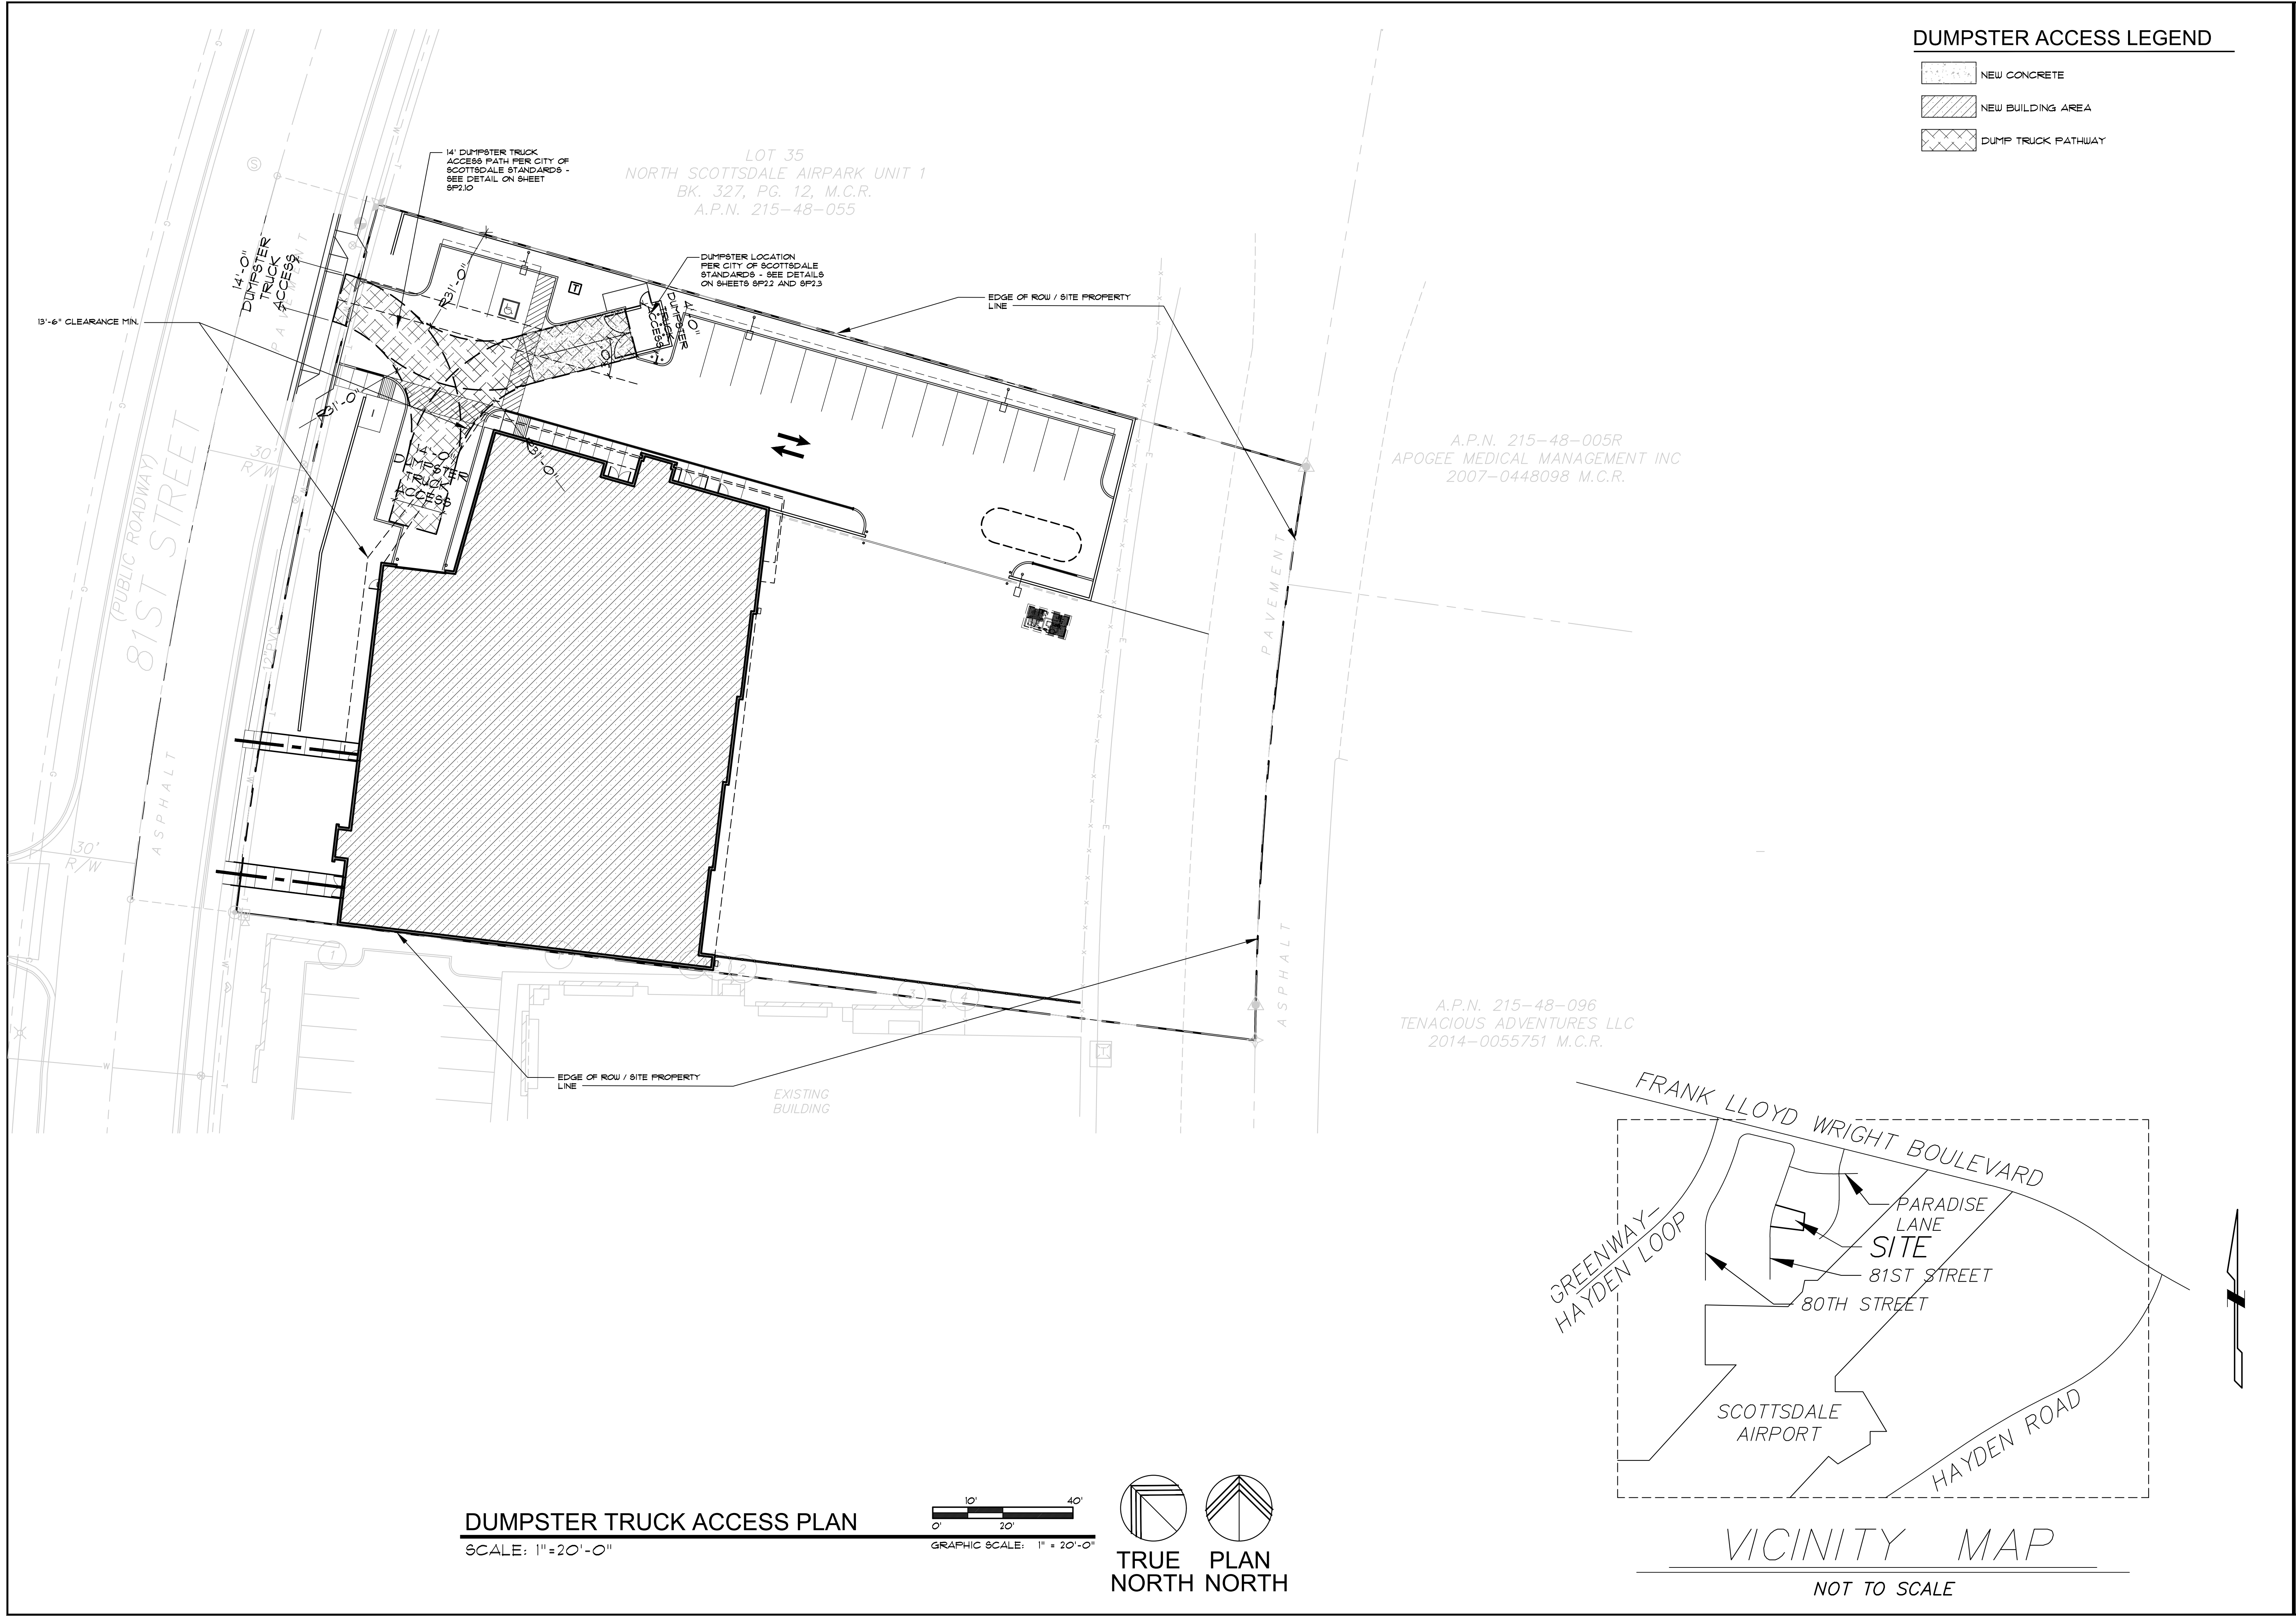
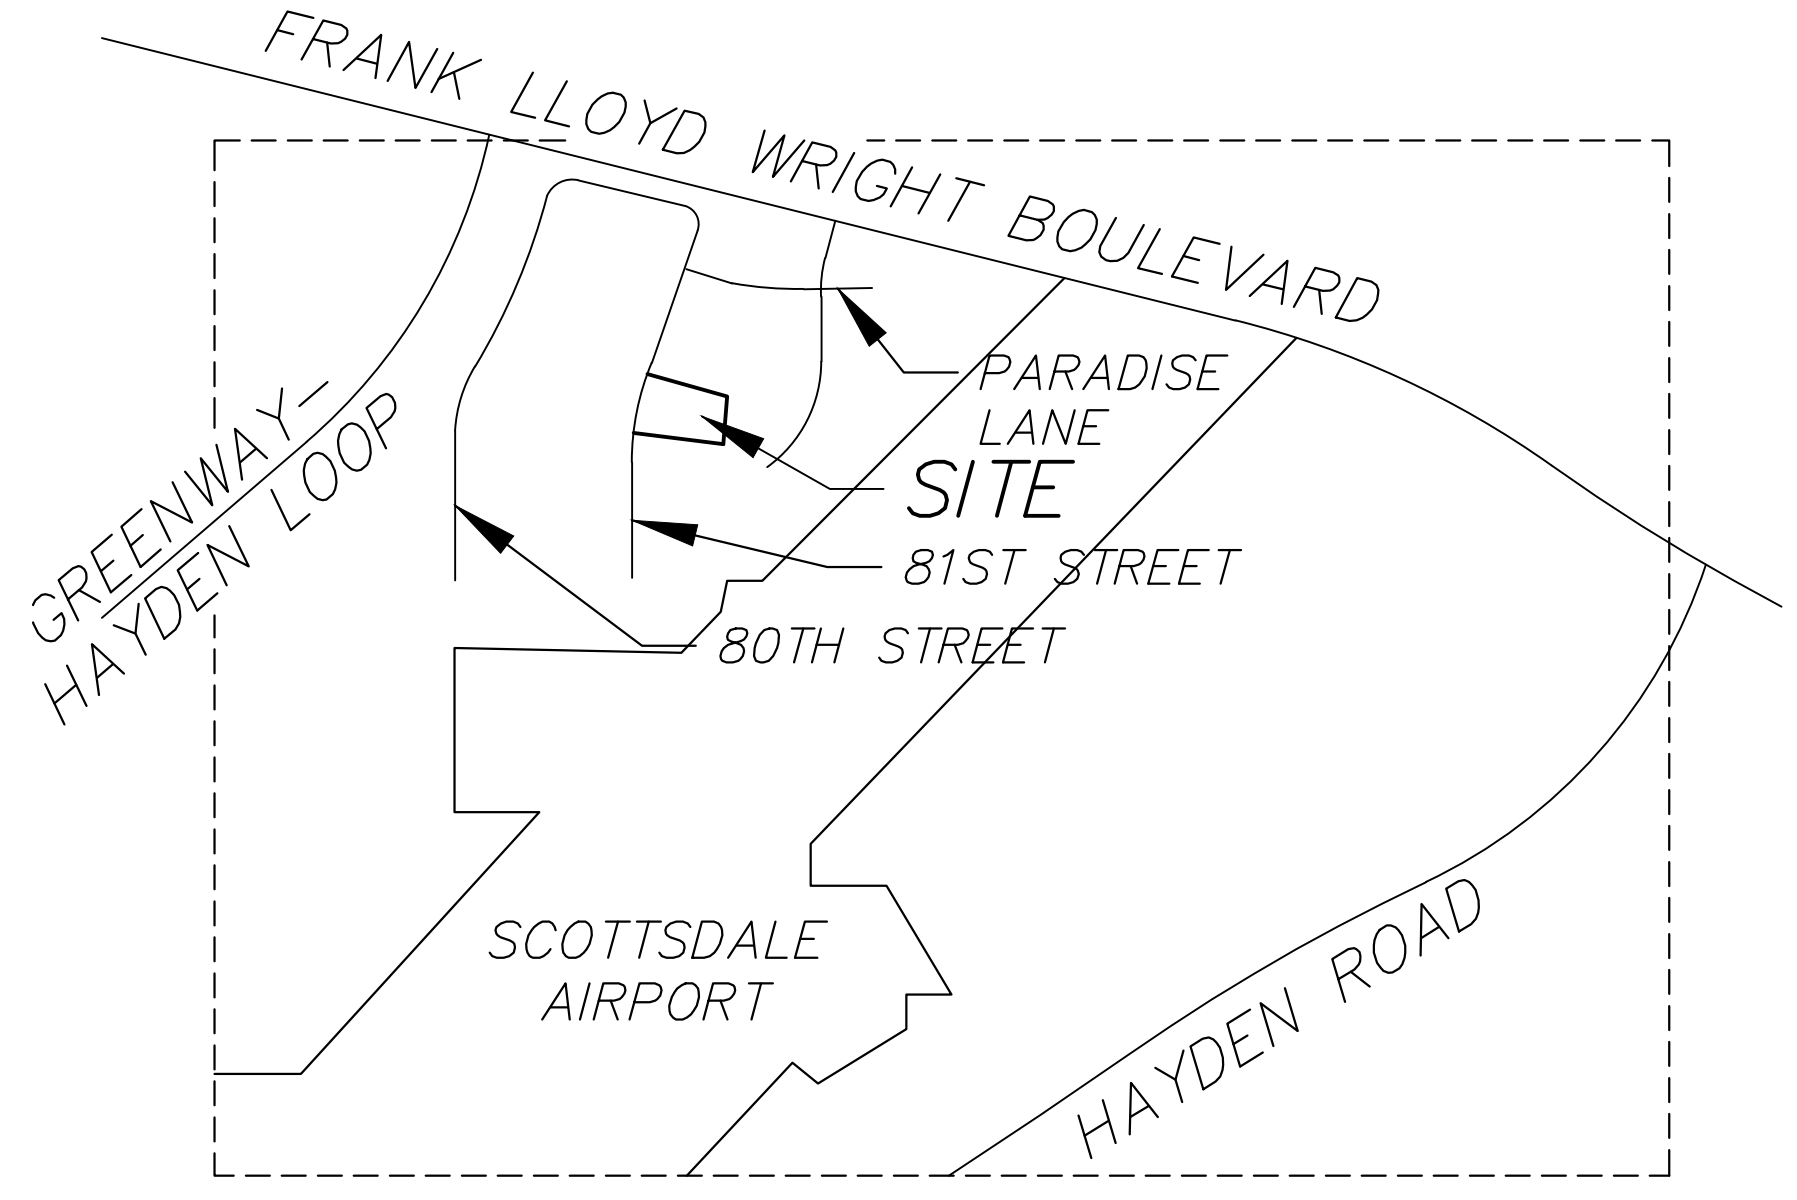


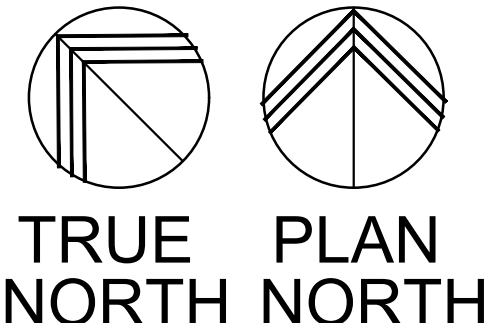

DUMPSTER ACCESS LEGEND

- NEW CONCRETE
- NEW BUILDING AREA
- DUMP TRUCK PATHWAY

DUMPSTER TRUCK ACCESS PLAN
SCALE: 1"=20'-0"

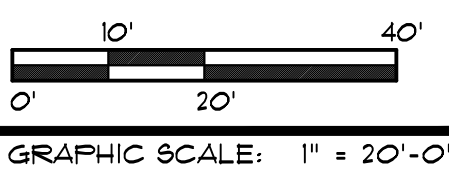

VICINITY MAP
NOT TO SCALE

Larson Associates Architects, Inc.
3807 North 24th Street, Suite 100
Phoenix, AZ 85016
602.955.9929 602.954.4790 FAX
design@larson-architects.com

Larson

TY JENKINS HANGAR
16061 NORTH 81ST STREET
SCOTTSDALE, AZ
APN: 215-48-054

REGISTERED ARCHITECT
JAMES LAWRENCE
Oct 29, 2024
EXPIRES: 6/30/2024

REGISTERED ARCHITECT
JAMES LAWRENCE
Oct 29, 2024
EXPIRES: 6/30/2024

Drawing Name:
DUMPSTER TRUCK
ACCESS PLAN

Revisions

Date: 11/6/2020

Project Number:
17-029

Drawing No:
SP1.5

659-PA-2024