


Circulation Plan



PROJECT DATA ZONING: I-1
 NET LOT AREA: 62,810 s.f.
 BUILDING HEIGHT: --

PEDESTRIAN AND VEHICULAR CIRCULATION PLAN

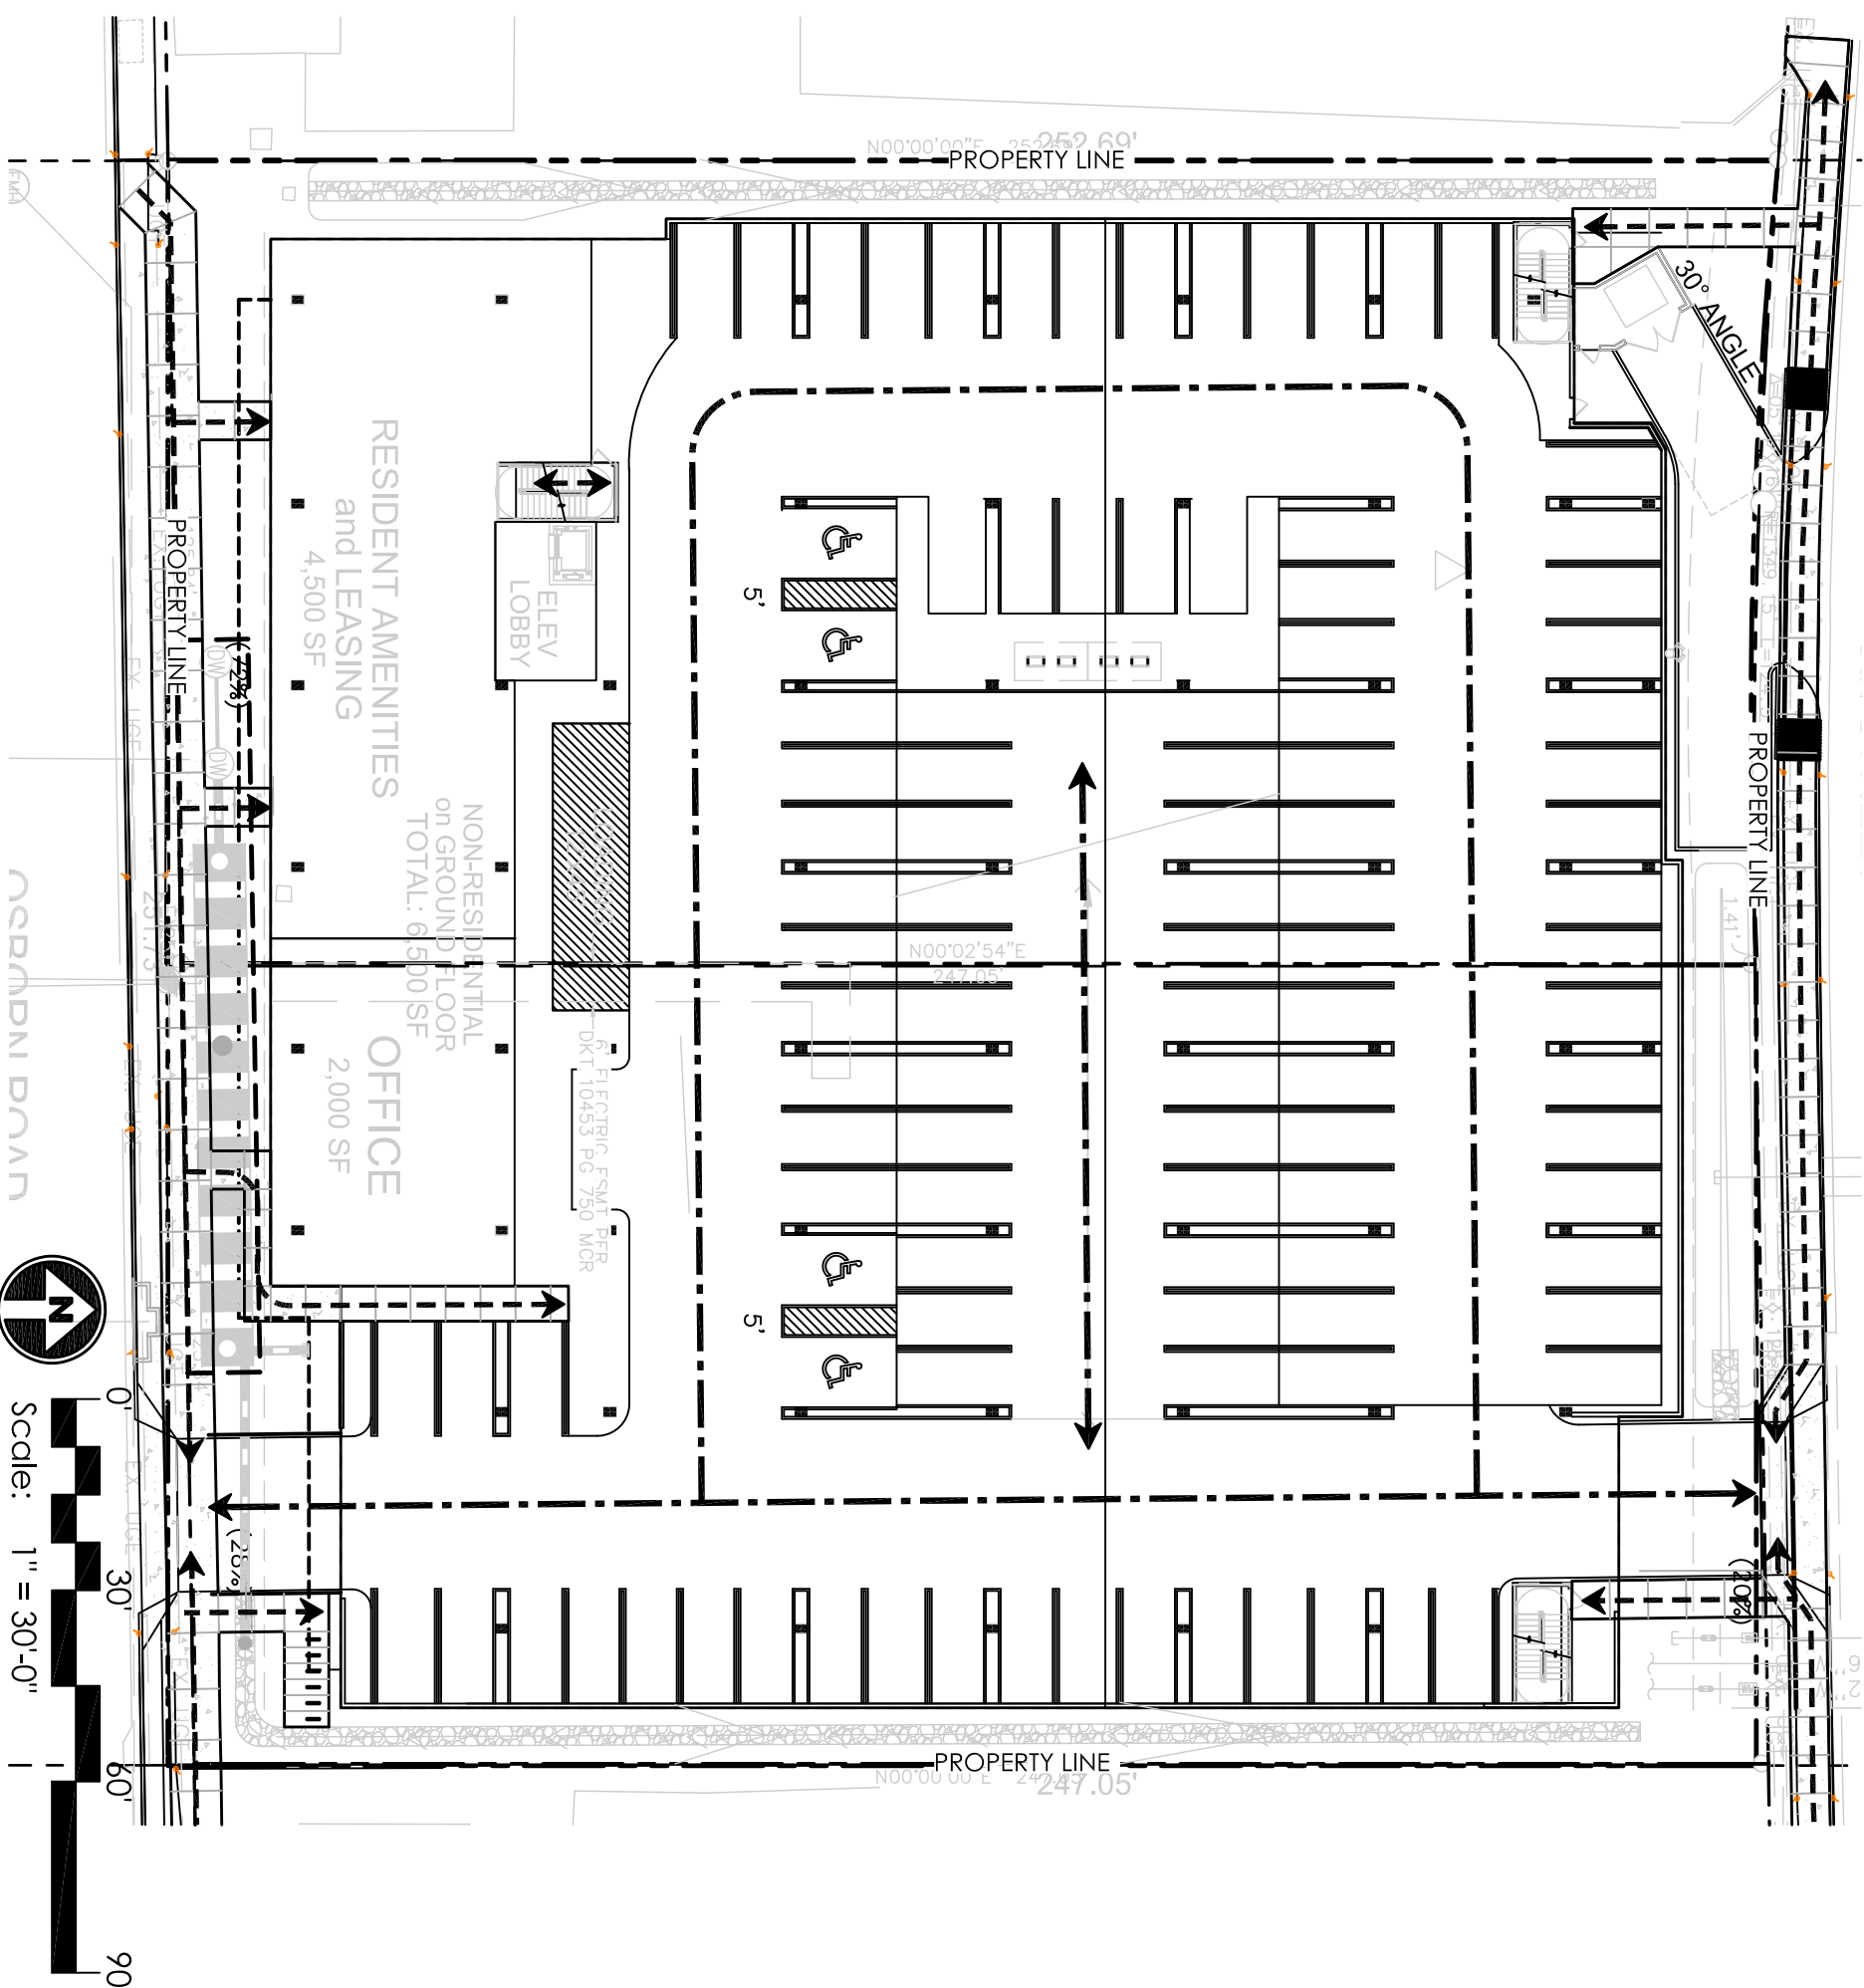