


Circulation Plan

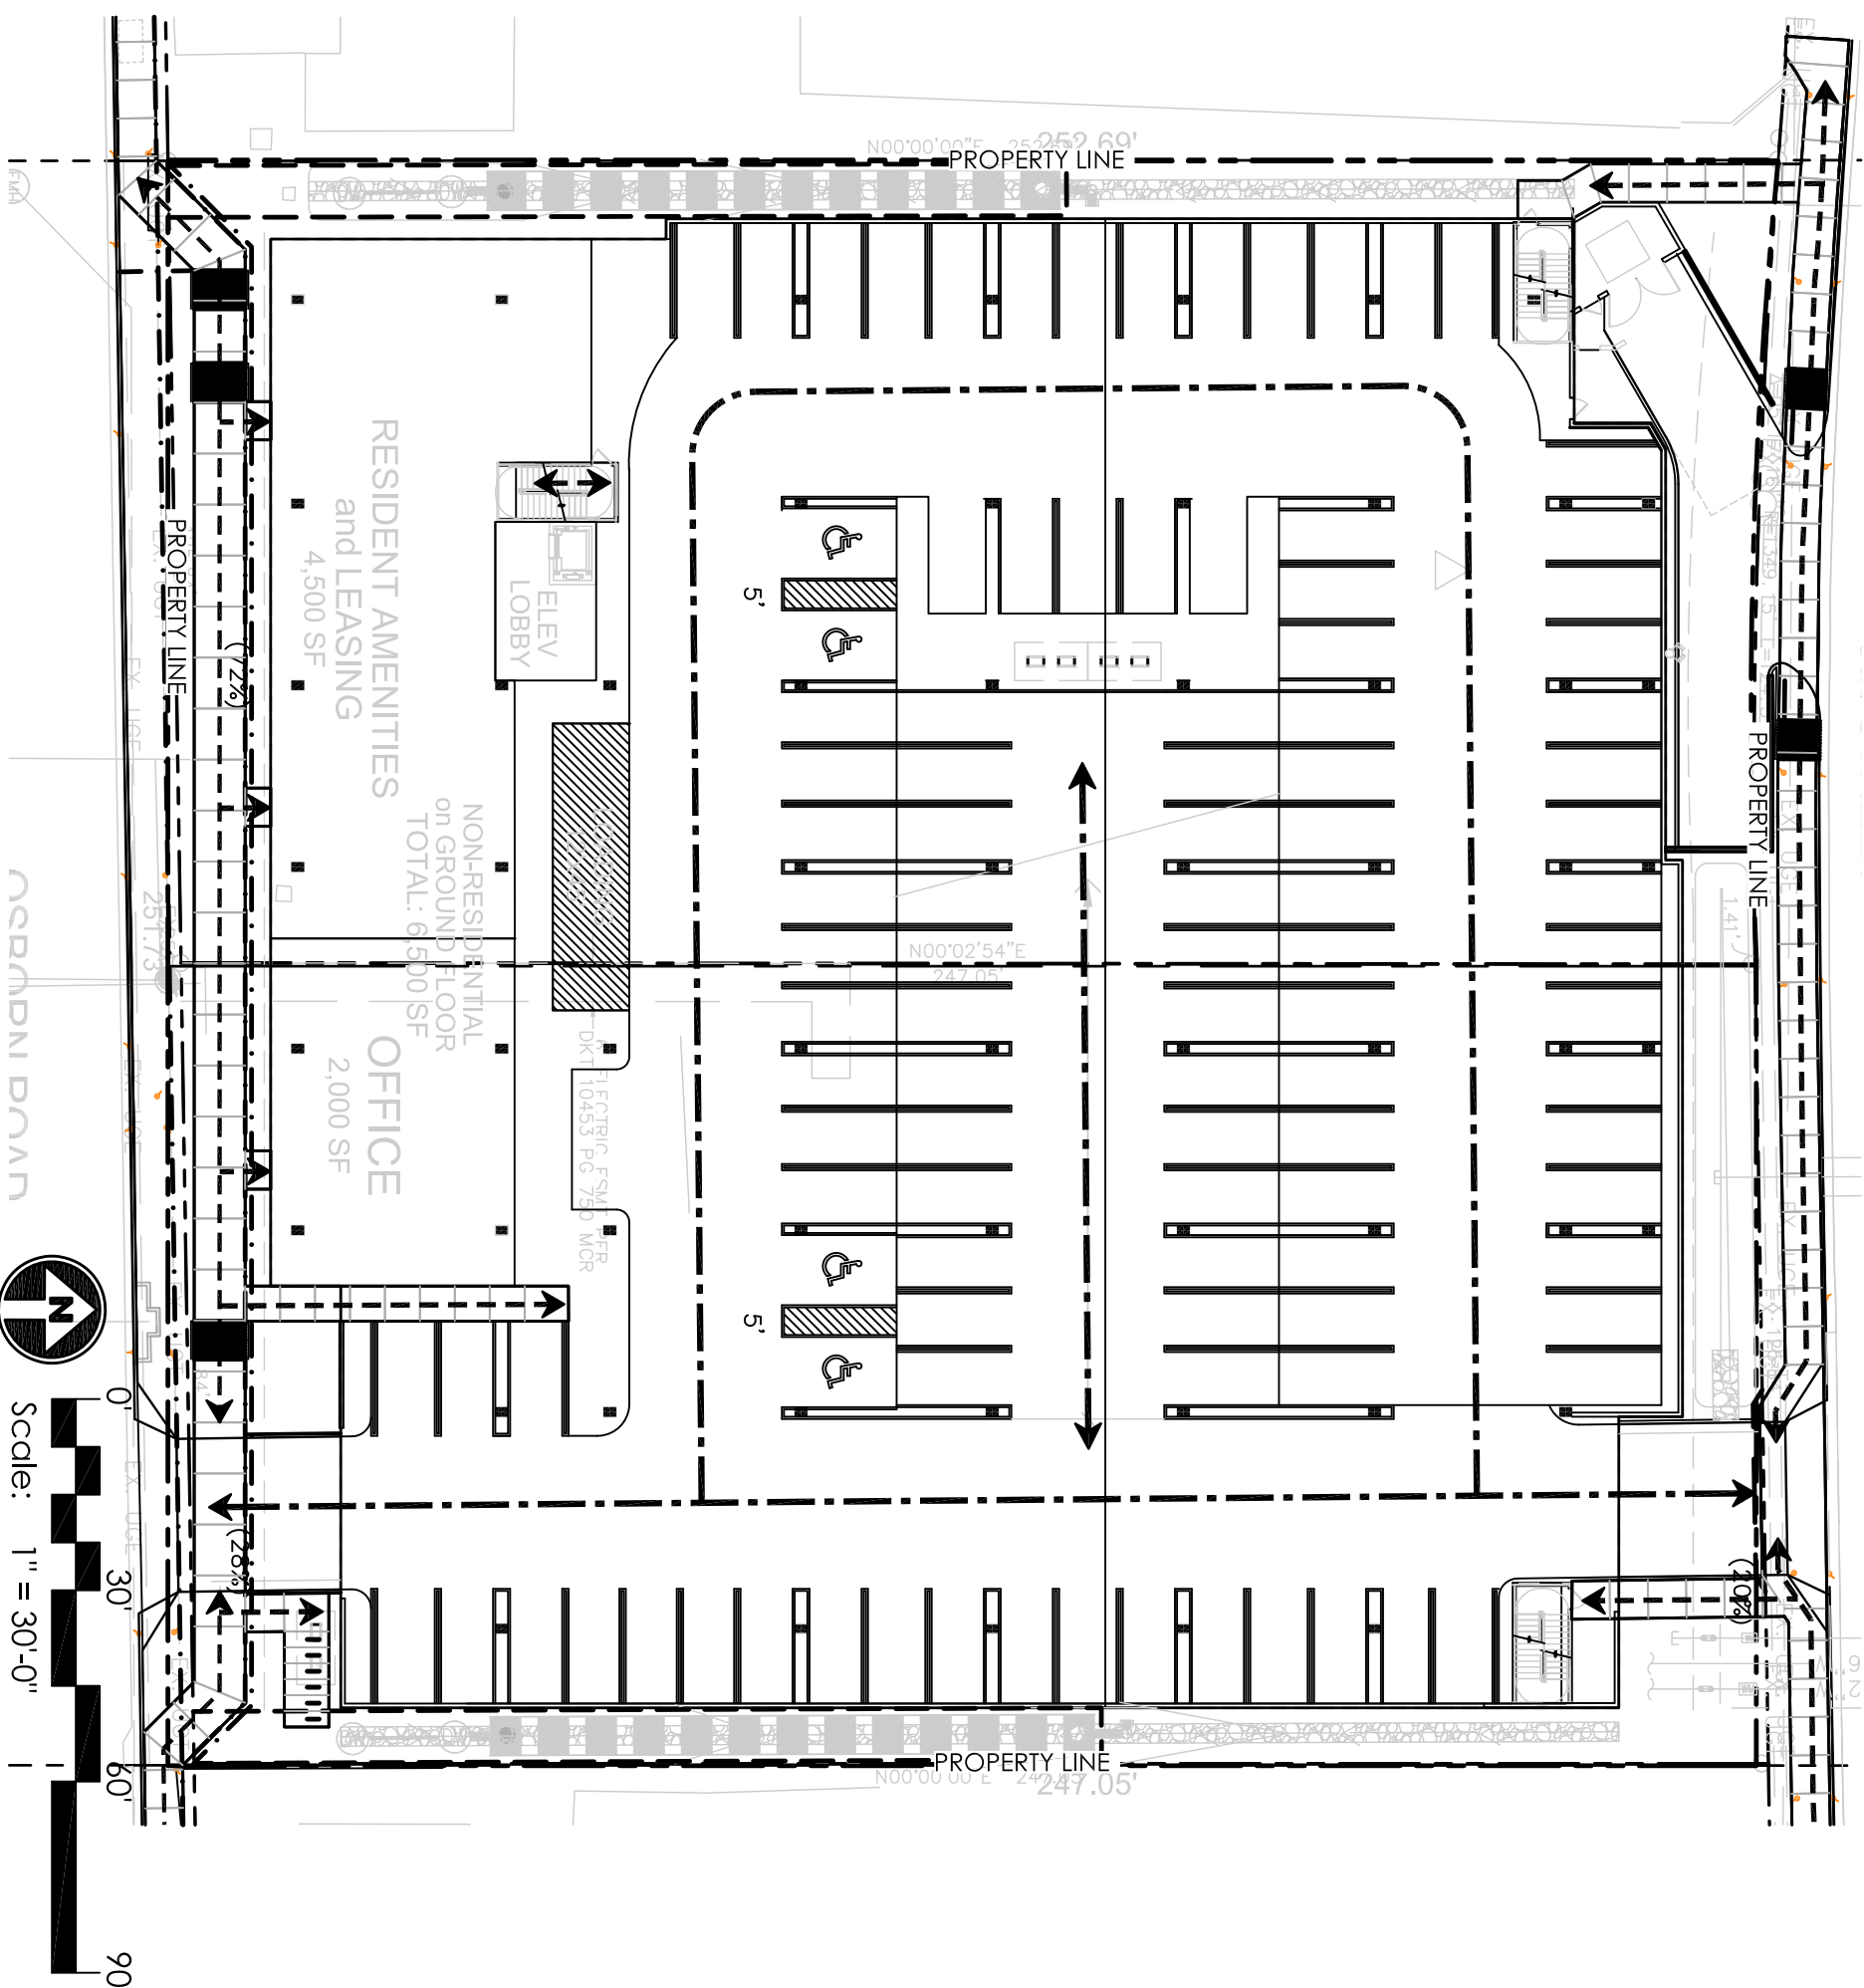

PROJECT DATA ZONING: I-1
 NET LOT AREA: 62,810 sq. ft.
 PEDESTRIAN AND VEHICULAR CIRCULATION PLAN

