


TRUCK RADIUS PLAN

SCALE: 1"=40'

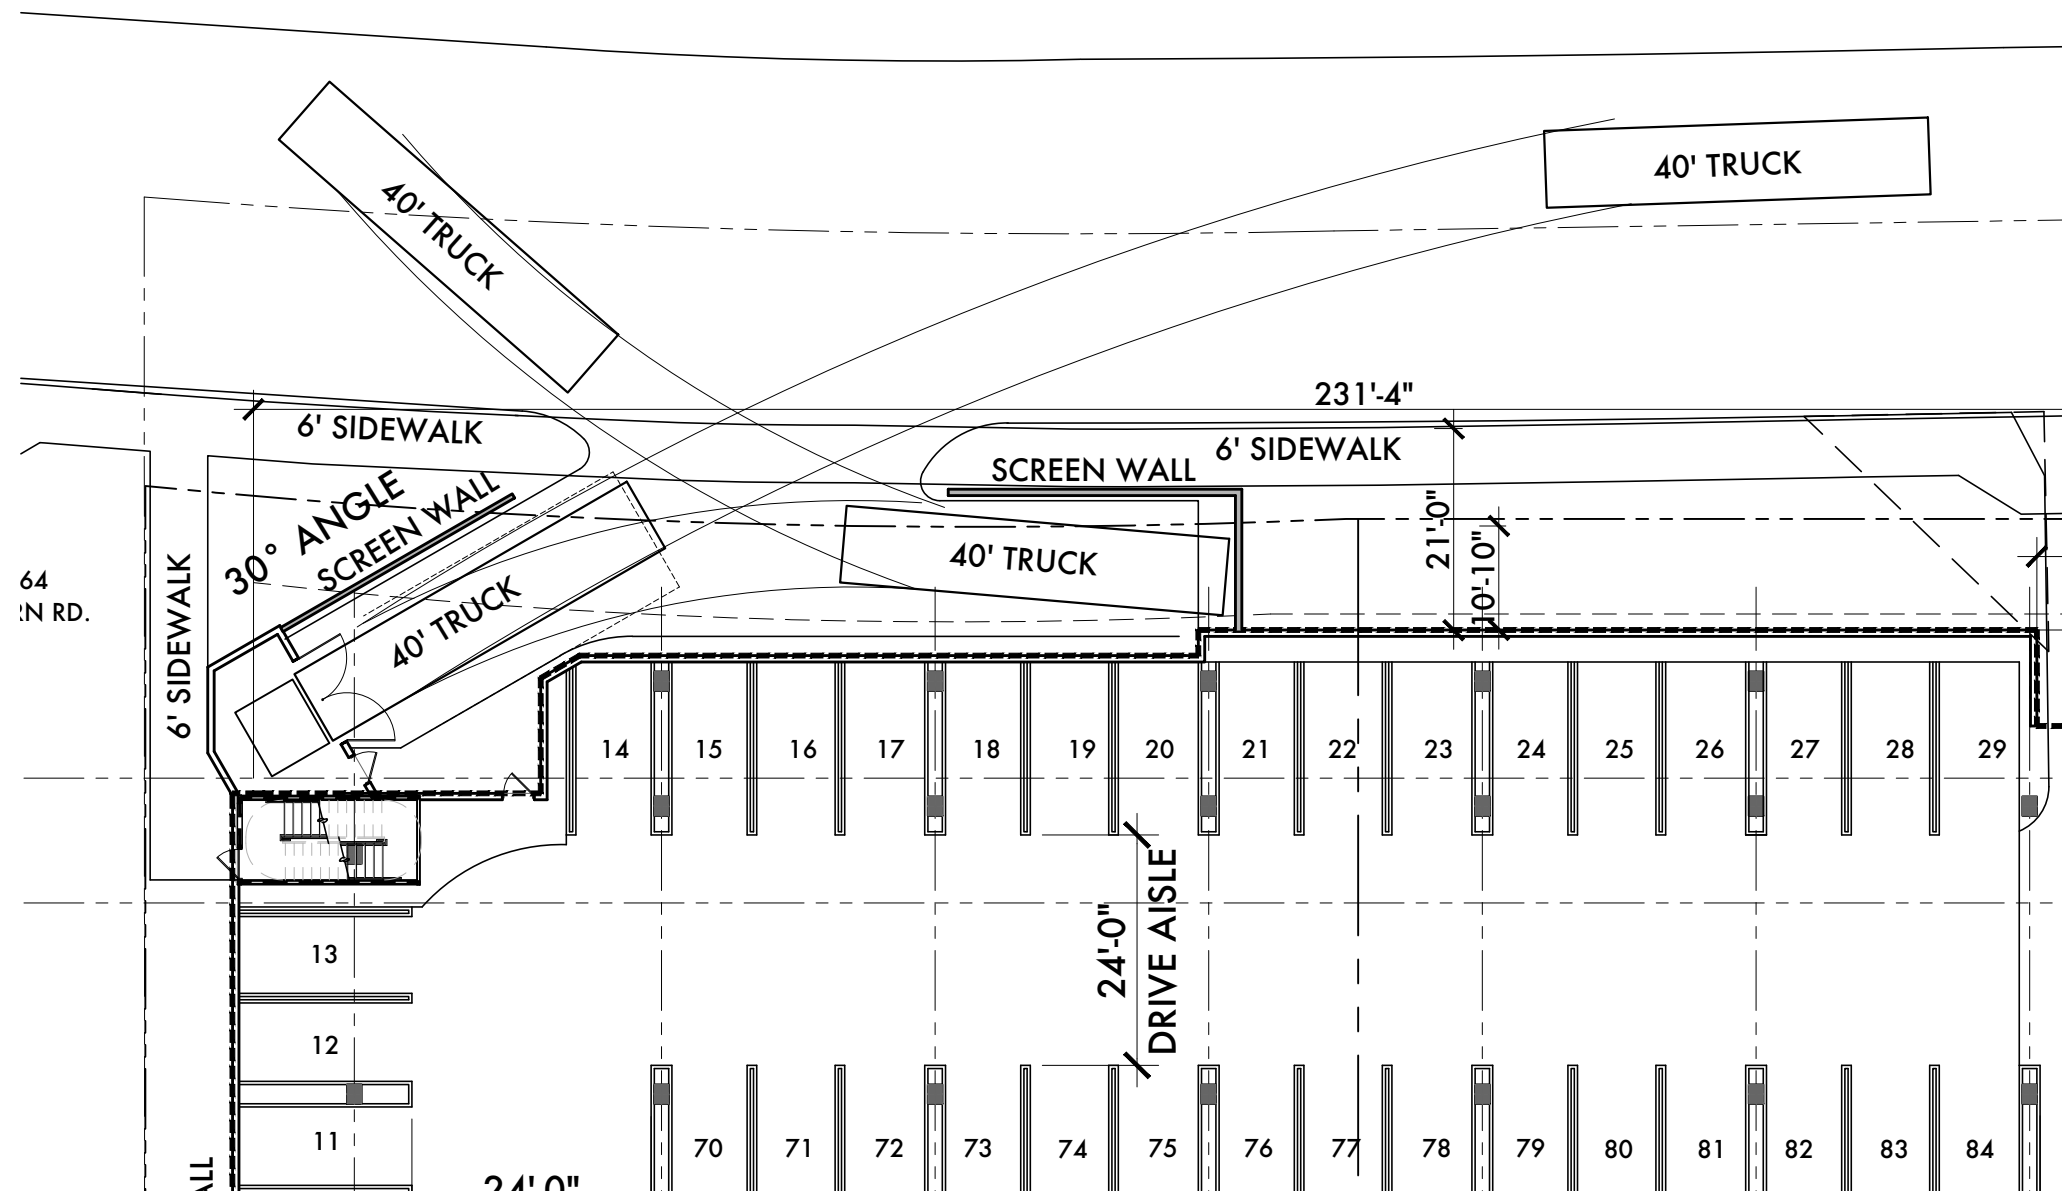

REFUSE TRUCK PLAN

SCALE: 1"=20'

A108
02 August 2023